



GREAT NORTHERN LODGE  
STAFF ACCOMMODATION + TOURIST CABINS  
DEVELOPMENT PERMIT APPLICATION

5400 HIGHWAY 31, TROUT LAKE B.C (ELECTORAL AREA B)

| LIST OF DRAWINGS:                                 | SCALE:         |
|---------------------------------------------------|----------------|
| DP0.00 COVER SHEET                                | --             |
| DP1.01 SITE PLAN                                  | 1/32" = 1'-00" |
| DP1.02 CAT DAY BLDG - FLOOR PLANS + LOCATION PLAN | 1/4" = 1'-00"  |
| DP1.03 CAT DAY BLDG. - SECTIONS                   | 1/4" = 1'-00"  |
| DP1.04 CAT DAY BLDG. - SECTIONS                   | 1/4" = 1'-00"  |
| DP1.05 CAT DAY BLDG. - ELEVATIONS                 | 1/4" = 1'-00"  |
| DP1.06 CAT DAY BLDG. - ELEVATIONS                 | 1/4" = 1'-00"  |
| DP1.07 CABIN - FLOOR PLANS + LOCATION PLAN        | 1/4" = 1'-00"  |
| DP1.08 CABIN - SECTIONS                           | 1/4" = 1'-00"  |
| DP1.09 CABIN - SECTIONS                           | 1/4" = 1'-00"  |
| DP1.10 CABIN - ELEVATIONS                         | 1/4" = 1'-00"  |
| DP1.11 CABIN - ELEVATIONS                         | 1/4" = 1'-00"  |
| DP1.12 SITE RENDERINGS                            | --             |
| DP1.13 SITE RENDERINGS                            | --             |
| DP1.14 SITE RENDERINGS                            | --             |
| DP1.15 SITE RENDERINGS                            | --             |

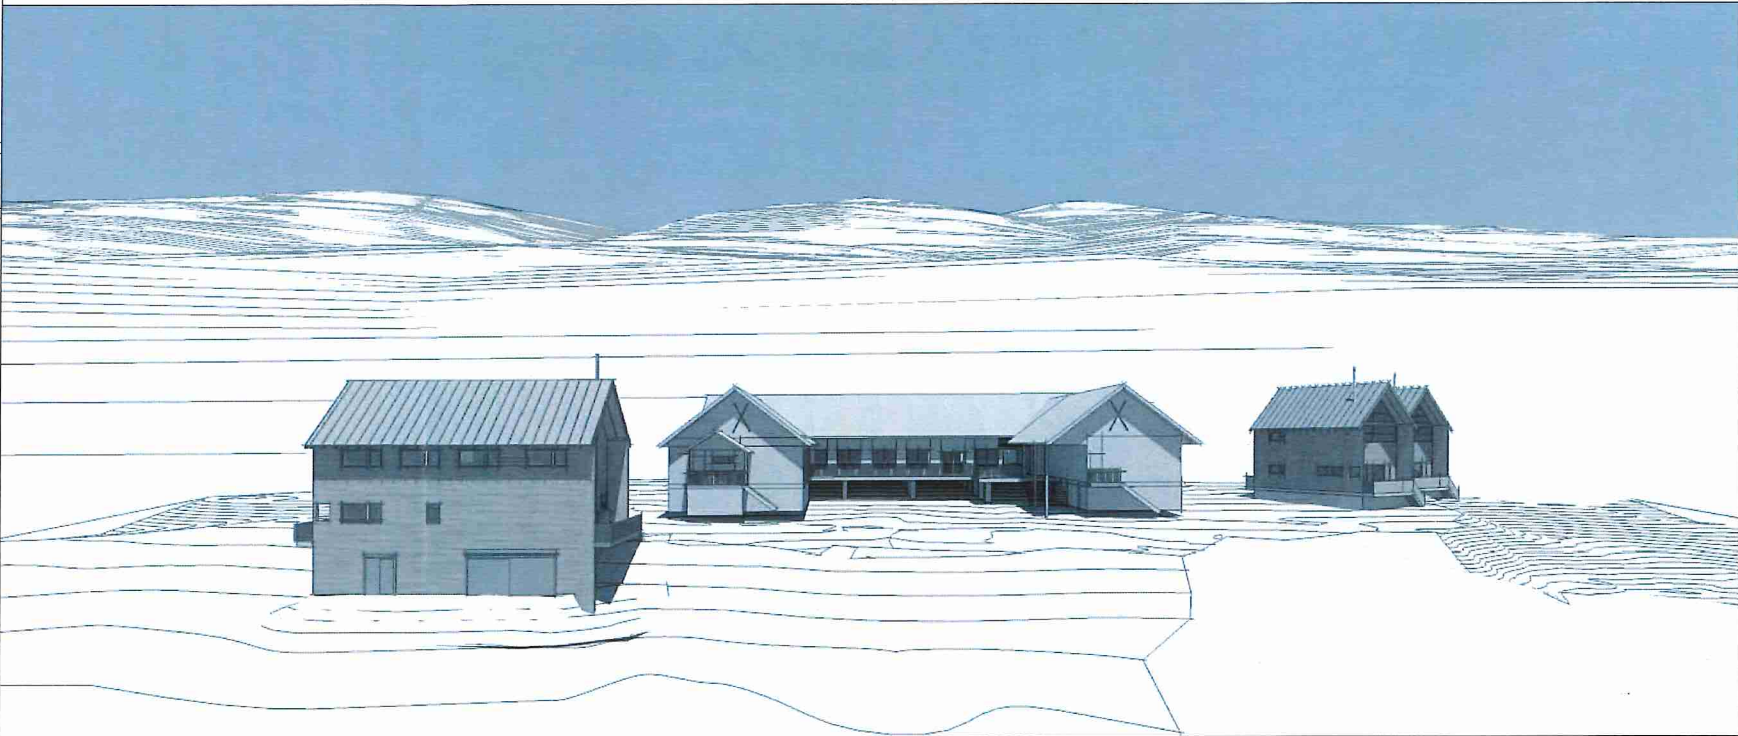

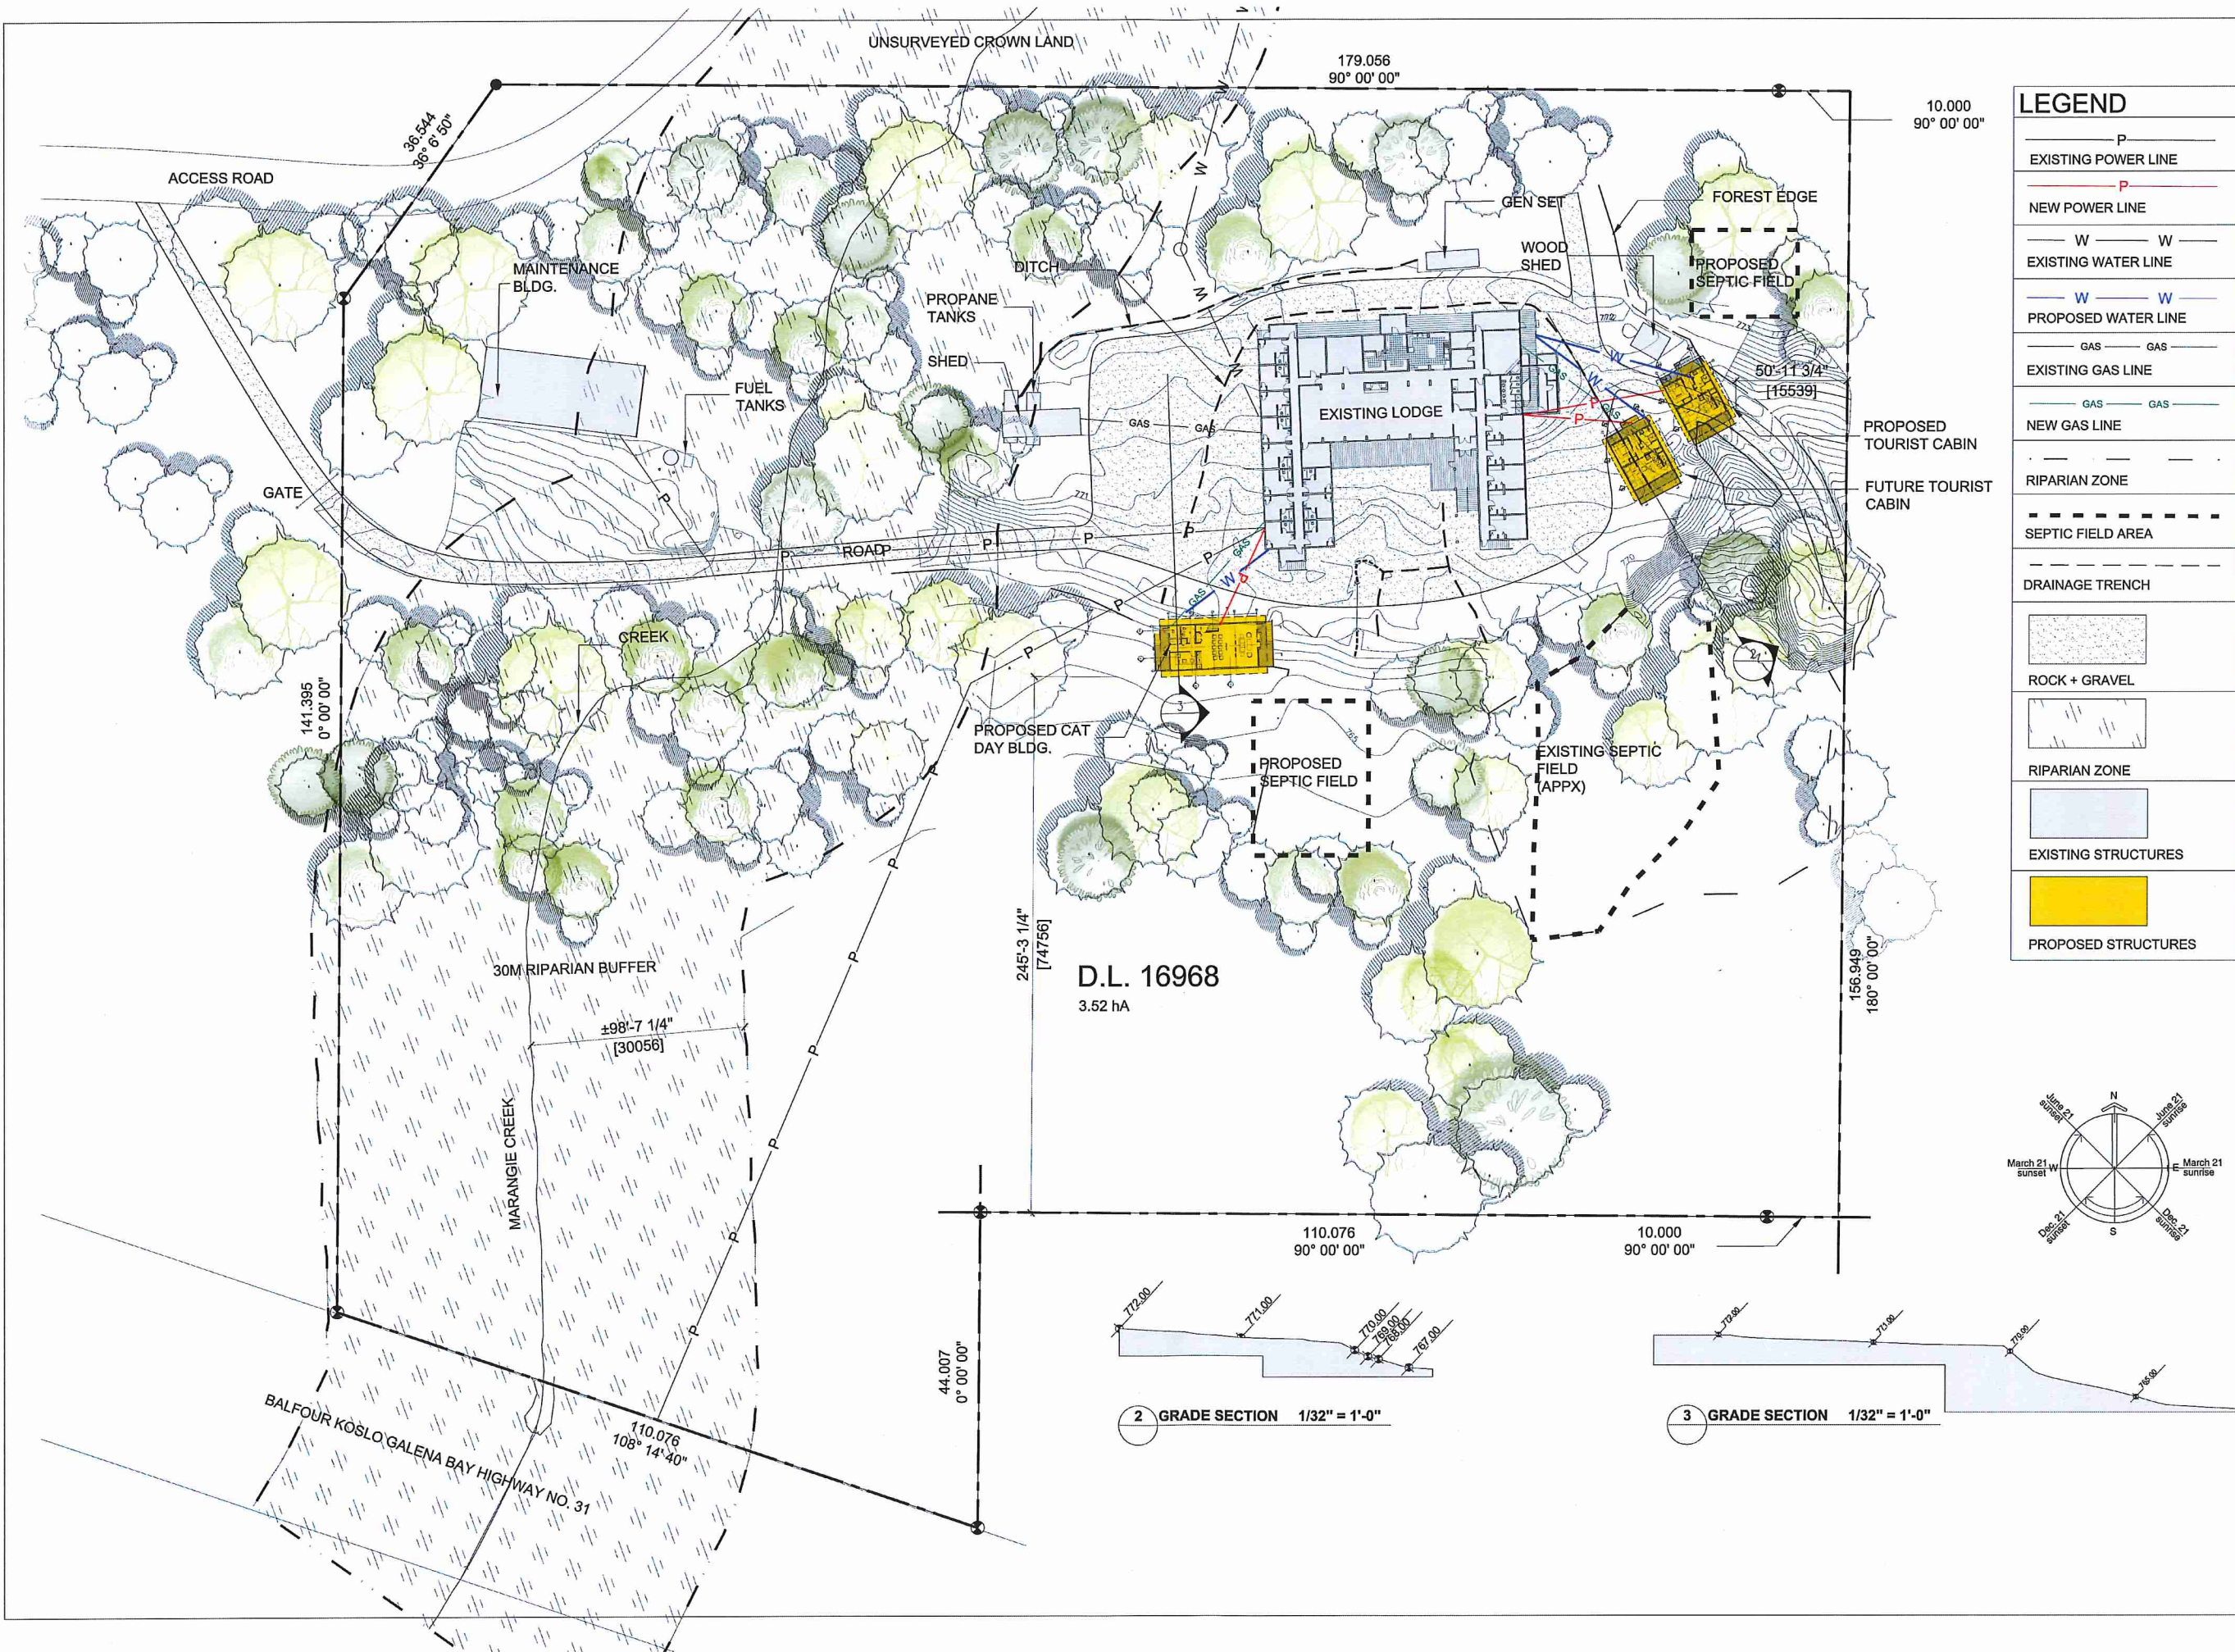

**LEGEND**

— P —  
EXISTING POWER LINE

— P —  
NEW POWER LINE

— W — W —  
EXISTING WATER LINE

— W — W —  
PROPOSED WATER LINE

— GAS — GAS —  
EXISTING GAS LINE

— GAS — GAS —  
NEW GAS LINE

— — —  
RIPARIAN ZONE

— — —  
SEPTIC FIELD AREA


— — —  
DRAINAGE TRENCH

— — —  
ROCK + GRAVEL

— — —  
RIPARIAN ZONE

— — —  
EXISTING STRUCTURES

— — —  
PROPOSED STRUCTURES

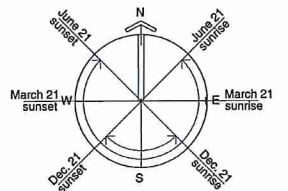

**FINLAYSON BONNET ARCHITECTURE LTD.**  
#4 - 7855 East Saanich Rd.  
Saanichton V8M 2B4  
Phone: 250-656-2224  
Fax: 250-656-2279  
email: info@finlaysonbonnet.ca

**cbs**

cbstudio architecture inc.  
1532 9th Avenue SE  
CALGARY, ALBERTA, T2G 0T7  
T: 403-263-7007  
info@cbstudioarch.com

**CLIENT:**  
GREAT NORTHERN SNOW-CAT SKIING LTD.  
BOX 14 SITE 13 RR 4  
CALGARY, AB  
T2M 4L4

**CONSULTANTS**

**STRUCTURAL:**  
LEX 3 ENGINEERING  
303-277 17TH AVENUE SW  
CALGARY, ALBERTA  
T2S 2T5  
T 403.340.1117

**MECHANICAL:**  
AME ENGINEERING  
710-1122 4TH STREET SW  
CALGARY, ALBERTA  
T2R 1M1  
T 403. 252.2333

**ELECTRICAL:**  
AES ENGINEERING  
260-1015 4TH STREET SW  
CALGARY, ALBERTA  
T2R 1J4  
T 403. 910.4660

1 2018-07-09 ISSUED FOR DEVELOPMENT PERMIT

| Rev     | Date         | Description |
|---------|--------------|-------------|
| Checked | HC           |             |
| Drawn   | CB           |             |
| Scale   | AS NOTED     |             |
| Date    | JULY 9, 2018 |             |


Project Name  
**GNL - OUT BUILDINGS**  
5400 HIGHWAY 31,  
TROUT LAKE, BC

Drawing Title  
**SITE PLAN**


Drawing No.  
**DP 1.01**

Project No.  
**18-003**


© Copyright reserved. These plans and designs are and as all times remain the property of Finlayson Bonnet Architecture to be used for the project shown and may not be reproduced without written consent.

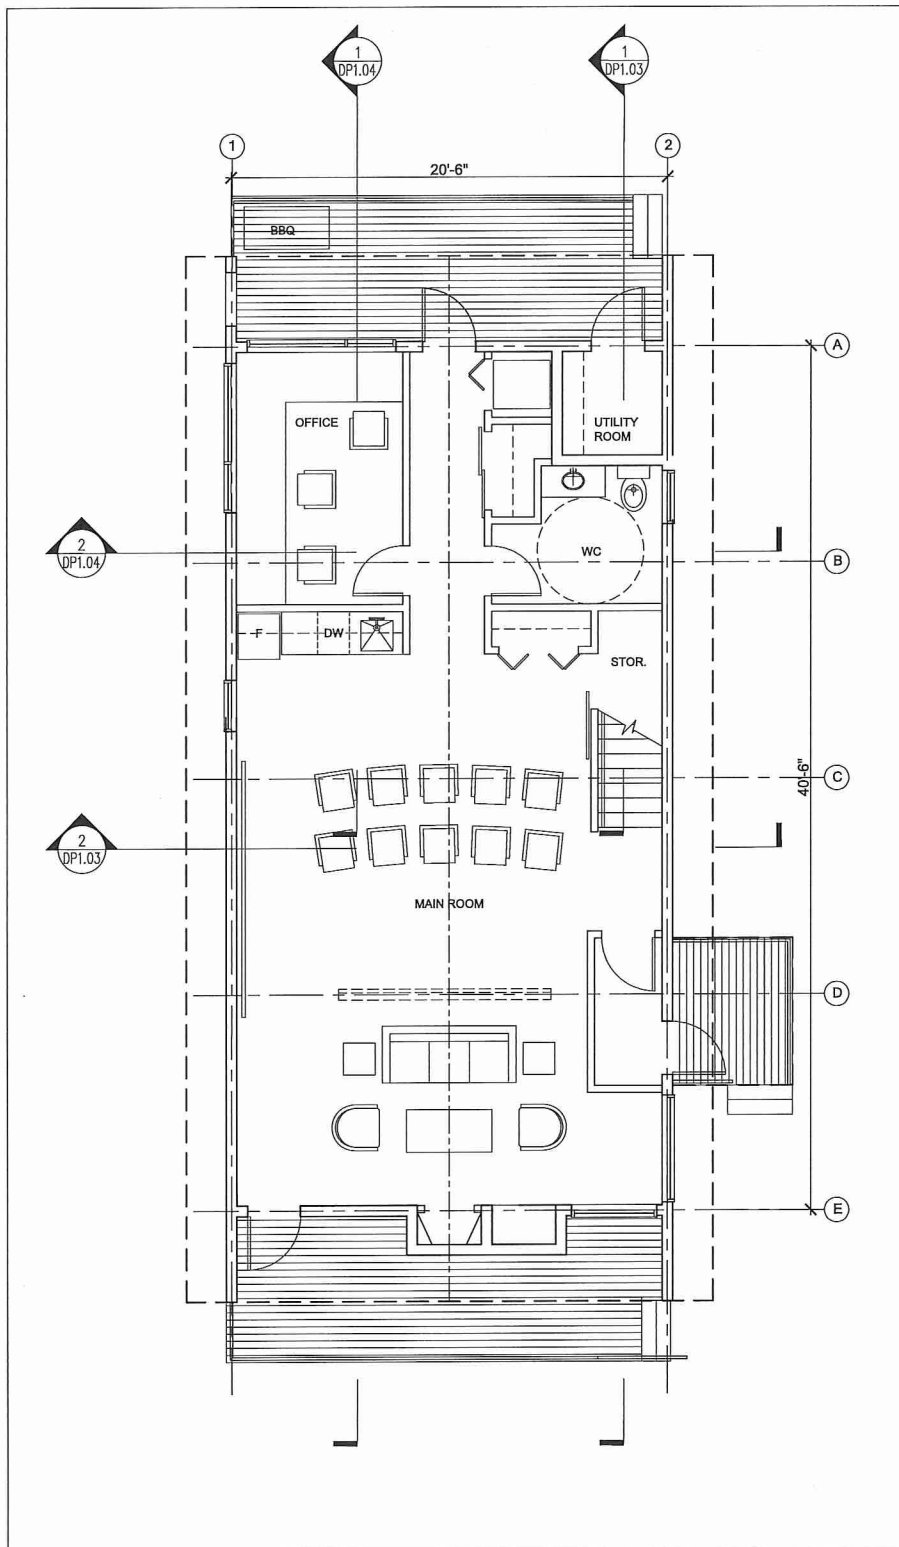

1 MAIN FLOOR PLAN 1/4" = 1'-0"

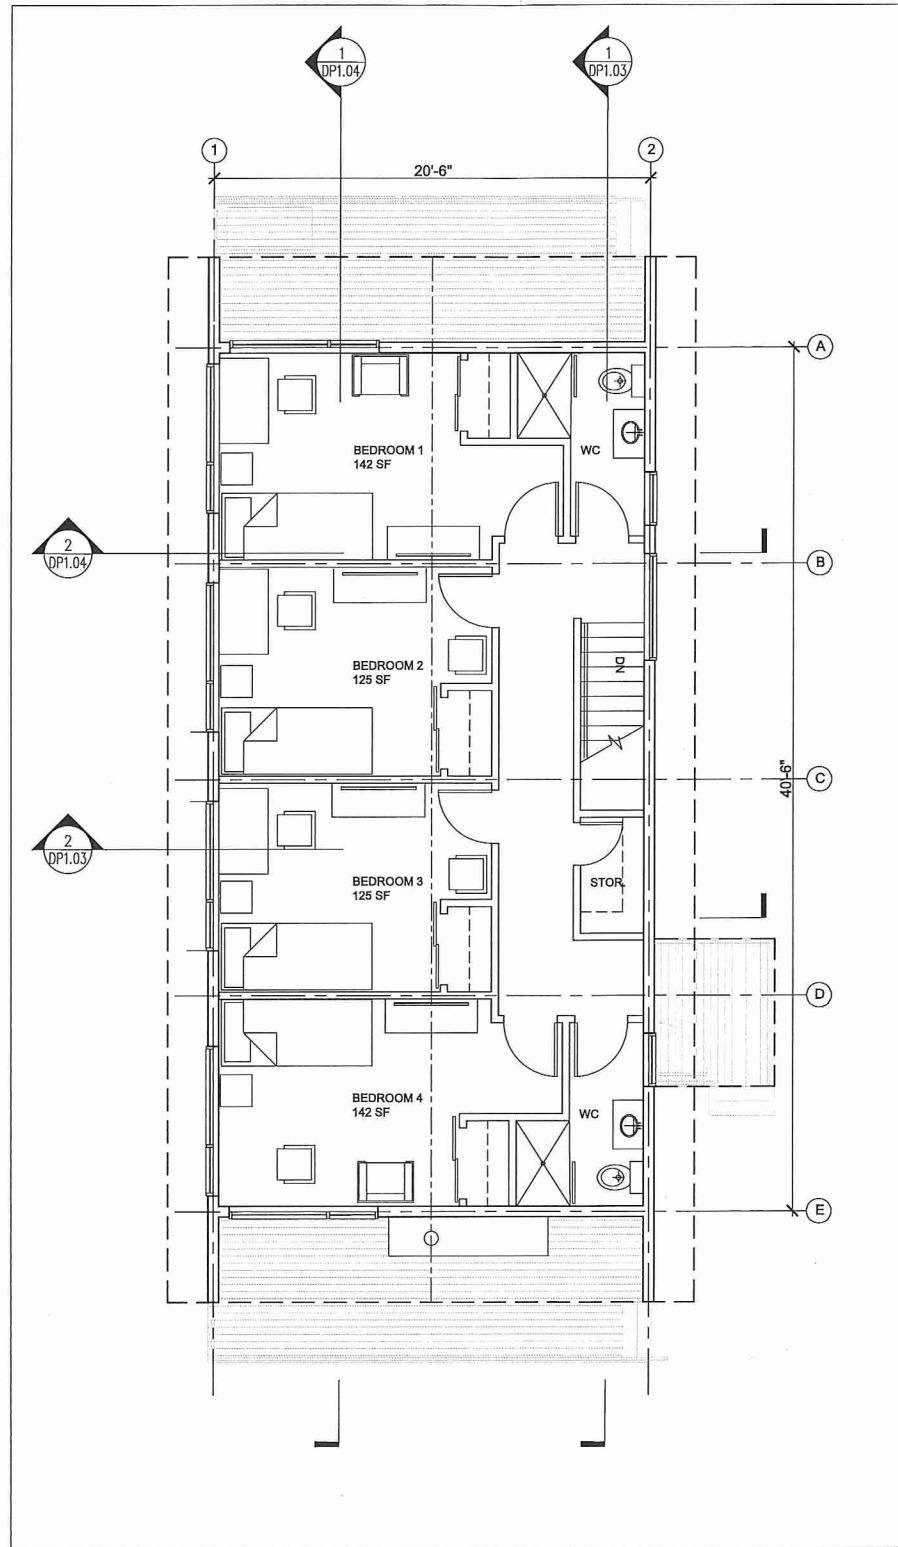

2 SECOND FLOOR PLAN 1/4" = 1'-0"

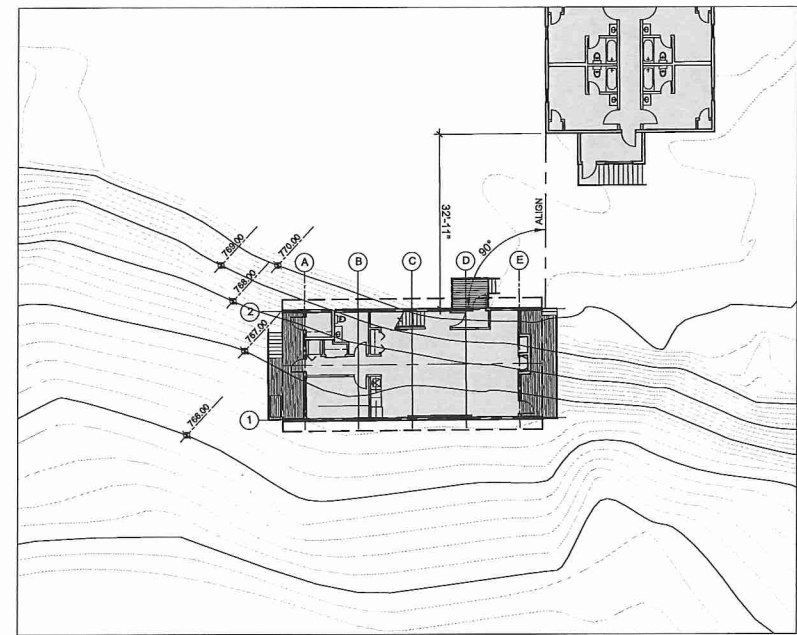

3 LOCATION PLAN 1/16" = 1'-0"



**FINLAYSON  
BONET  
ARCHITECTURE LTD.**

#4 - 7855 East Saanich Rd.  
Saanichton V8M 2B4  
Phone: 250-656-2224  
Fax: 250-656-2279  
email: info@finlaysonbonet.ca



cbstudio architecture inc.  
1532 9th AVENUE SE  
CALGARY, ALBERTA, T2G 0T7  
T: 403-253-7007  
info@cbstudioarch.com

**CLIENT:**

GREAT NORTHERN  
SNOW-CAT SKIING LTD.  
BOX 14 SITE 13 RR 4  
CALGARY, AB  
T2M 4L4

**CONSULTANTS**

**STRUCTURAL:**

LEX 3 ENGINEERING  
303-277 17TH AVENUE SW  
CALGARY, ALBERTA  
T2S 2T8  
T: 403.340.1117

**MECHANICAL:**

AME ENGINEERING  
710-1122 4TH STREET SW  
CALGARY, ALBERTA  
T2R 1M1  
T: 403. 252.2333

**ELECTRICAL:**

AES ENGINEERING  
260-1015 4TH STREET SW  
CALGARY, ALBERTA  
T2R 1J4  
T: 403. 510.4660

1 2018-07-26 ISSUED FOR DEVELOPMENT POINT

Rev Date Description

Checked HC

Drawn CB

Scale AS NOTED

Date JULY 9, 2018

Project Name

**GNL - OUT BUILDINGS**  
5400 HIGHWAY 91,  
TROUT LAKE, BC

Drawing Title

**CAT DAY BLDG.**  
**FLOOR PLANS**


Drawing No.

**DP 1.02**


Project No.

**18-003**

© Copyright reserved. These plans and designs are and at all times remain the property of Finlayson Bonet Architecture to be used for the project shown and may not be reproduced without written consent.

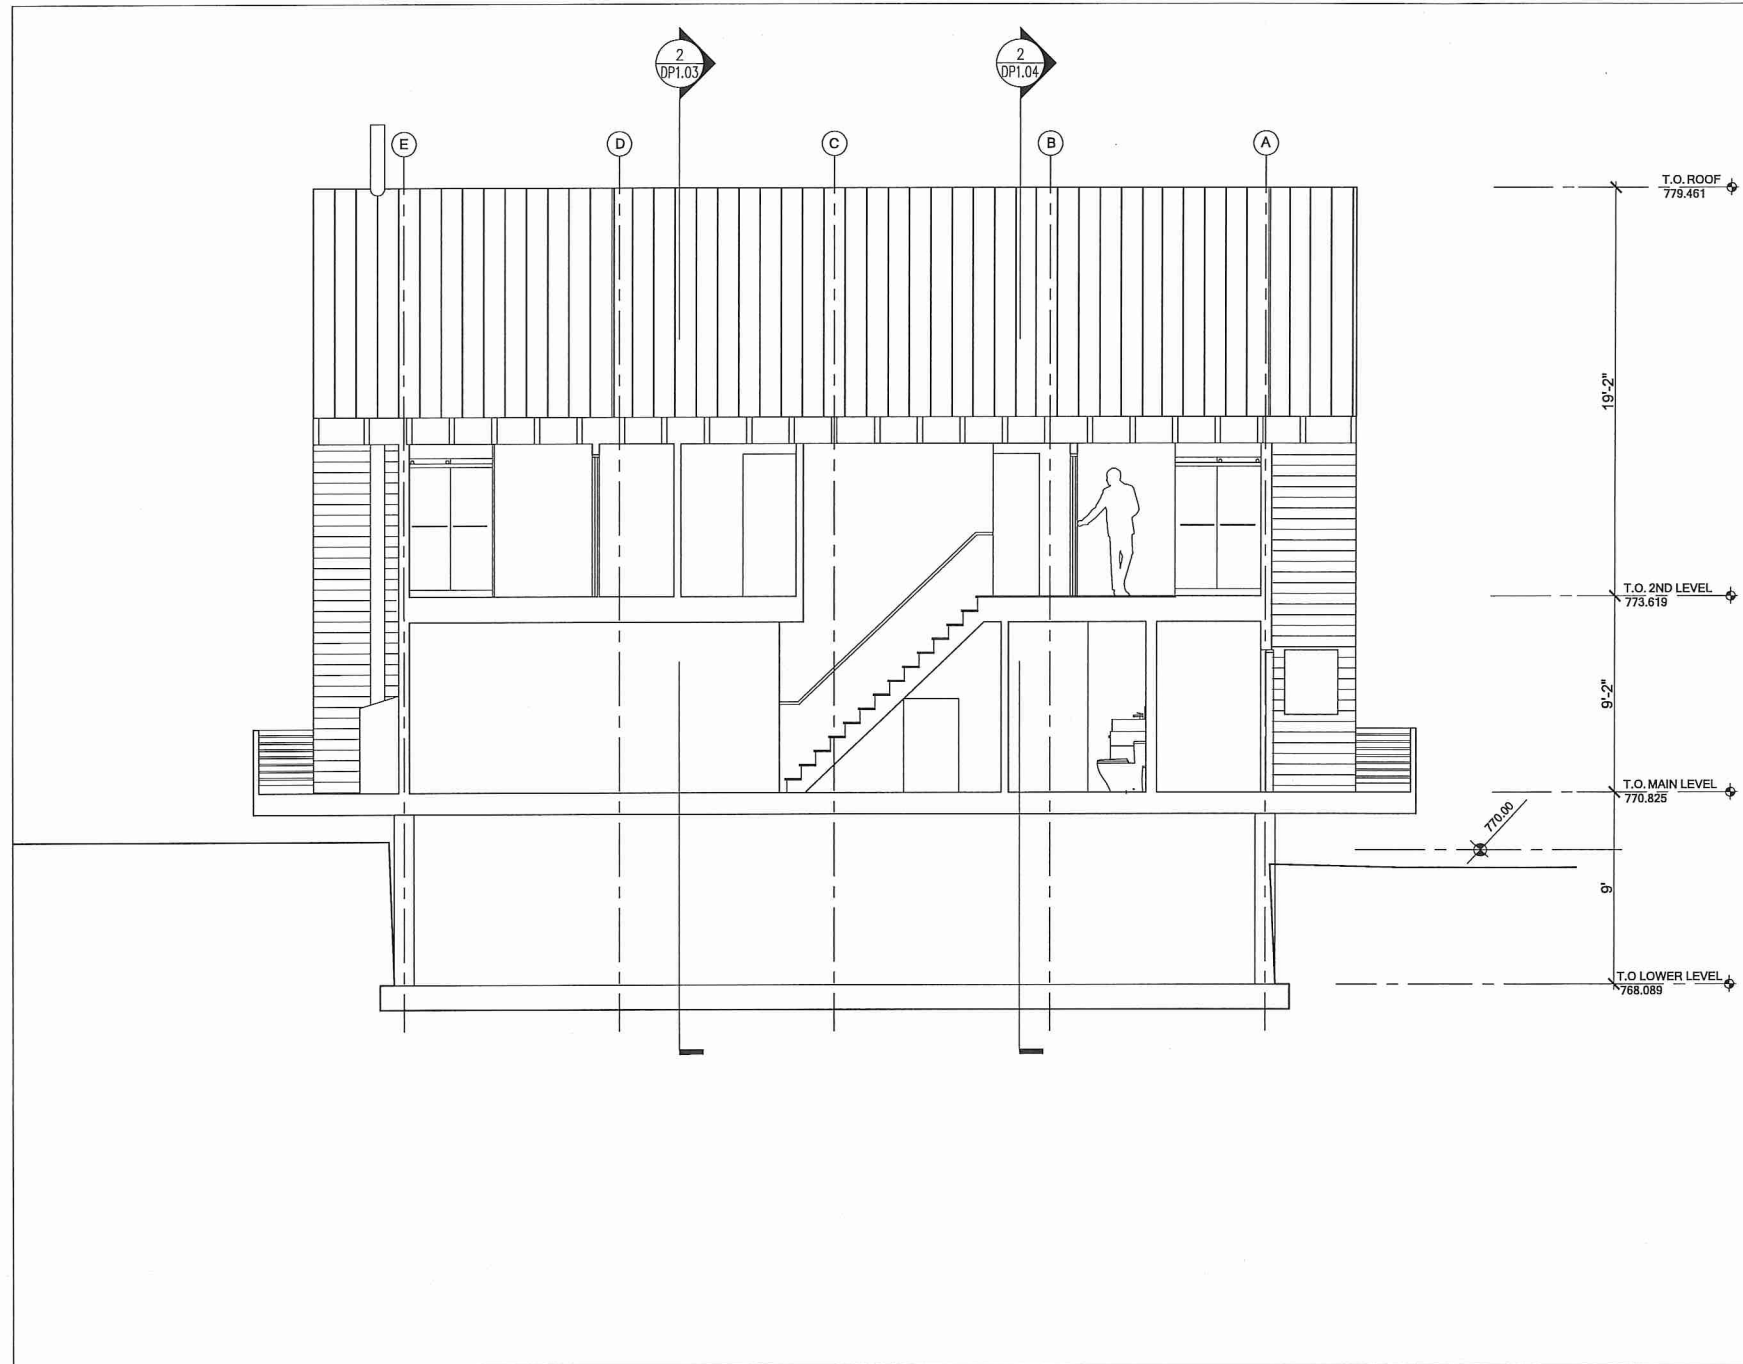

1 SECTION 1/4" = 1'-0"

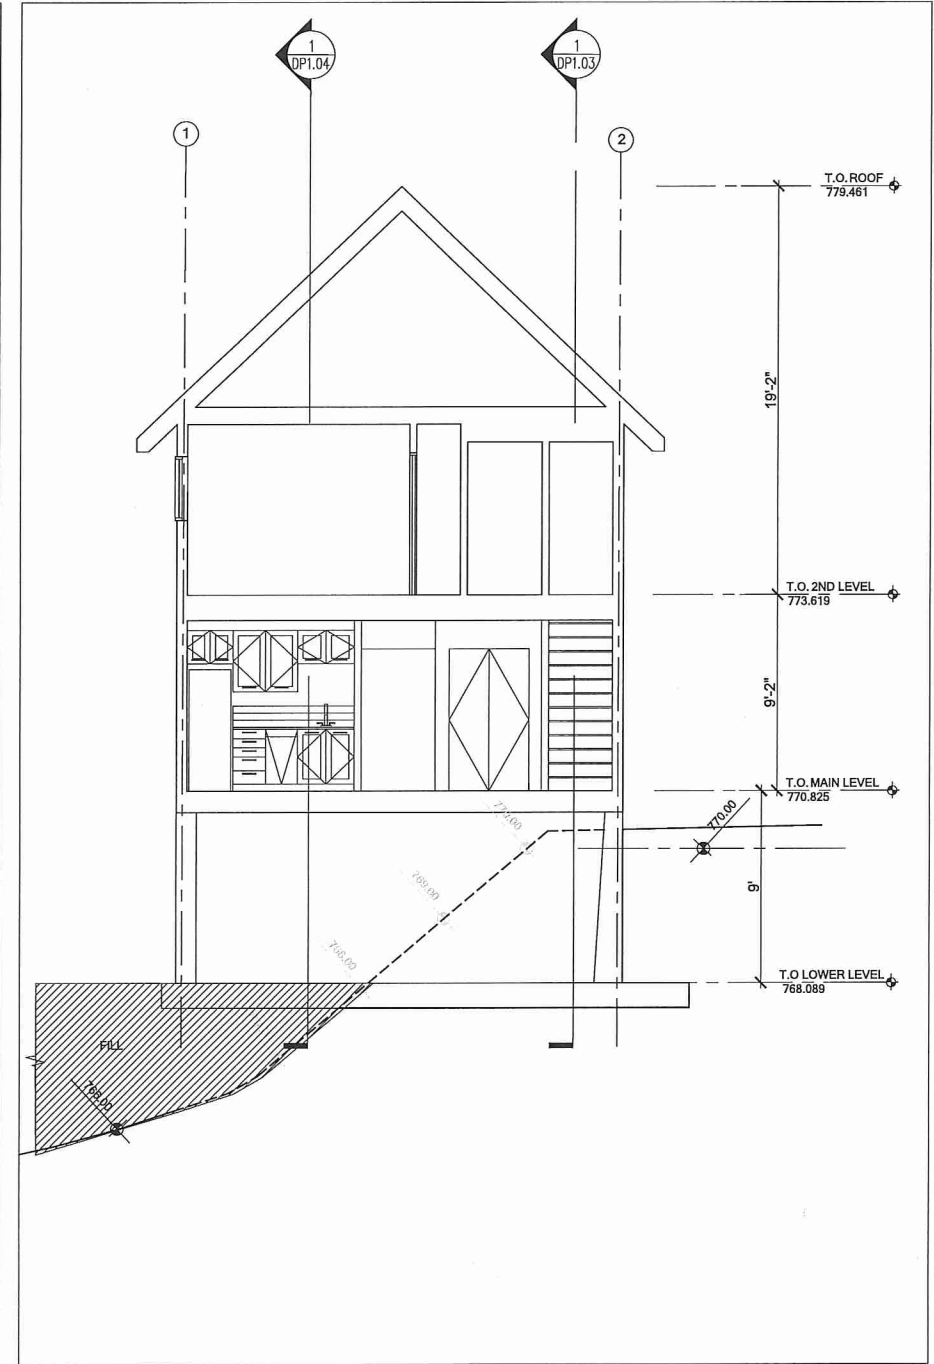

2 SECTION 1/4" = 1'-0"



**FINLAYSON  
BONET**  
ARCHITECTURE LTD.

#4 - 7855 East Saanich Rd.  
Saanichton V8M 2B4  
Phone: 250-656-2224  
Fax: 250-656-2279  
email:  
info@finlaysonbonet.ca



cbstudio architecture inc.  
1532 9th AVENUE SE  
CALGARY, ALBERTA, T2G 0T7  
T: 403-263-7007  
info@cbstudioarch.com

**CLIENT:**

GREAT NORTHERN  
SNOW-CAT SKIING LTD.  
BOX 14 SITE 13 RR 4  
CALGARY, AB  
T2M 4L4

**CONSULTANTS**

**STRUCTURAL:**

LEX 3 ENGINEERING  
303-277 17TH AVENUE SW  
CALGARY, ALBERTA  
T2S 2T8  
T: 403.340.1117

**MECHANICAL:**

AME ENGINEERING  
710-1122 4TH STREET SW  
CALGARY, ALBERTA  
T2R 1M1  
T: 403. 252.2333

**ELECTRICAL:**

AES ENGINEERING  
260-1015 4TH STREET SW  
CALGARY, ALBERTA  
T2R 1J4  
T: 403. 910.4660

1 2018-07-26 ISSUED FOR OCCUPANCY PERMIT

Rev Date Description

Checked HC

Drawn CB

Scale AS NOTED

Date JULY 9, 2018

Project Name

**GNL - OUT BUILDINGS**  
5400 HIGHWAY 31,  
TROUT LAKE, BC

Drawing Title

**CAT DAY BLDG.**  
**SECTIONS**


Drawing No.

**DP 1.03**


Project No.

18-003

© Copyright reserved. These plans and designs are and all times remain the property of Finlayson Bonet Architecture to be used for the project shown and may not be reproduced without written consent.

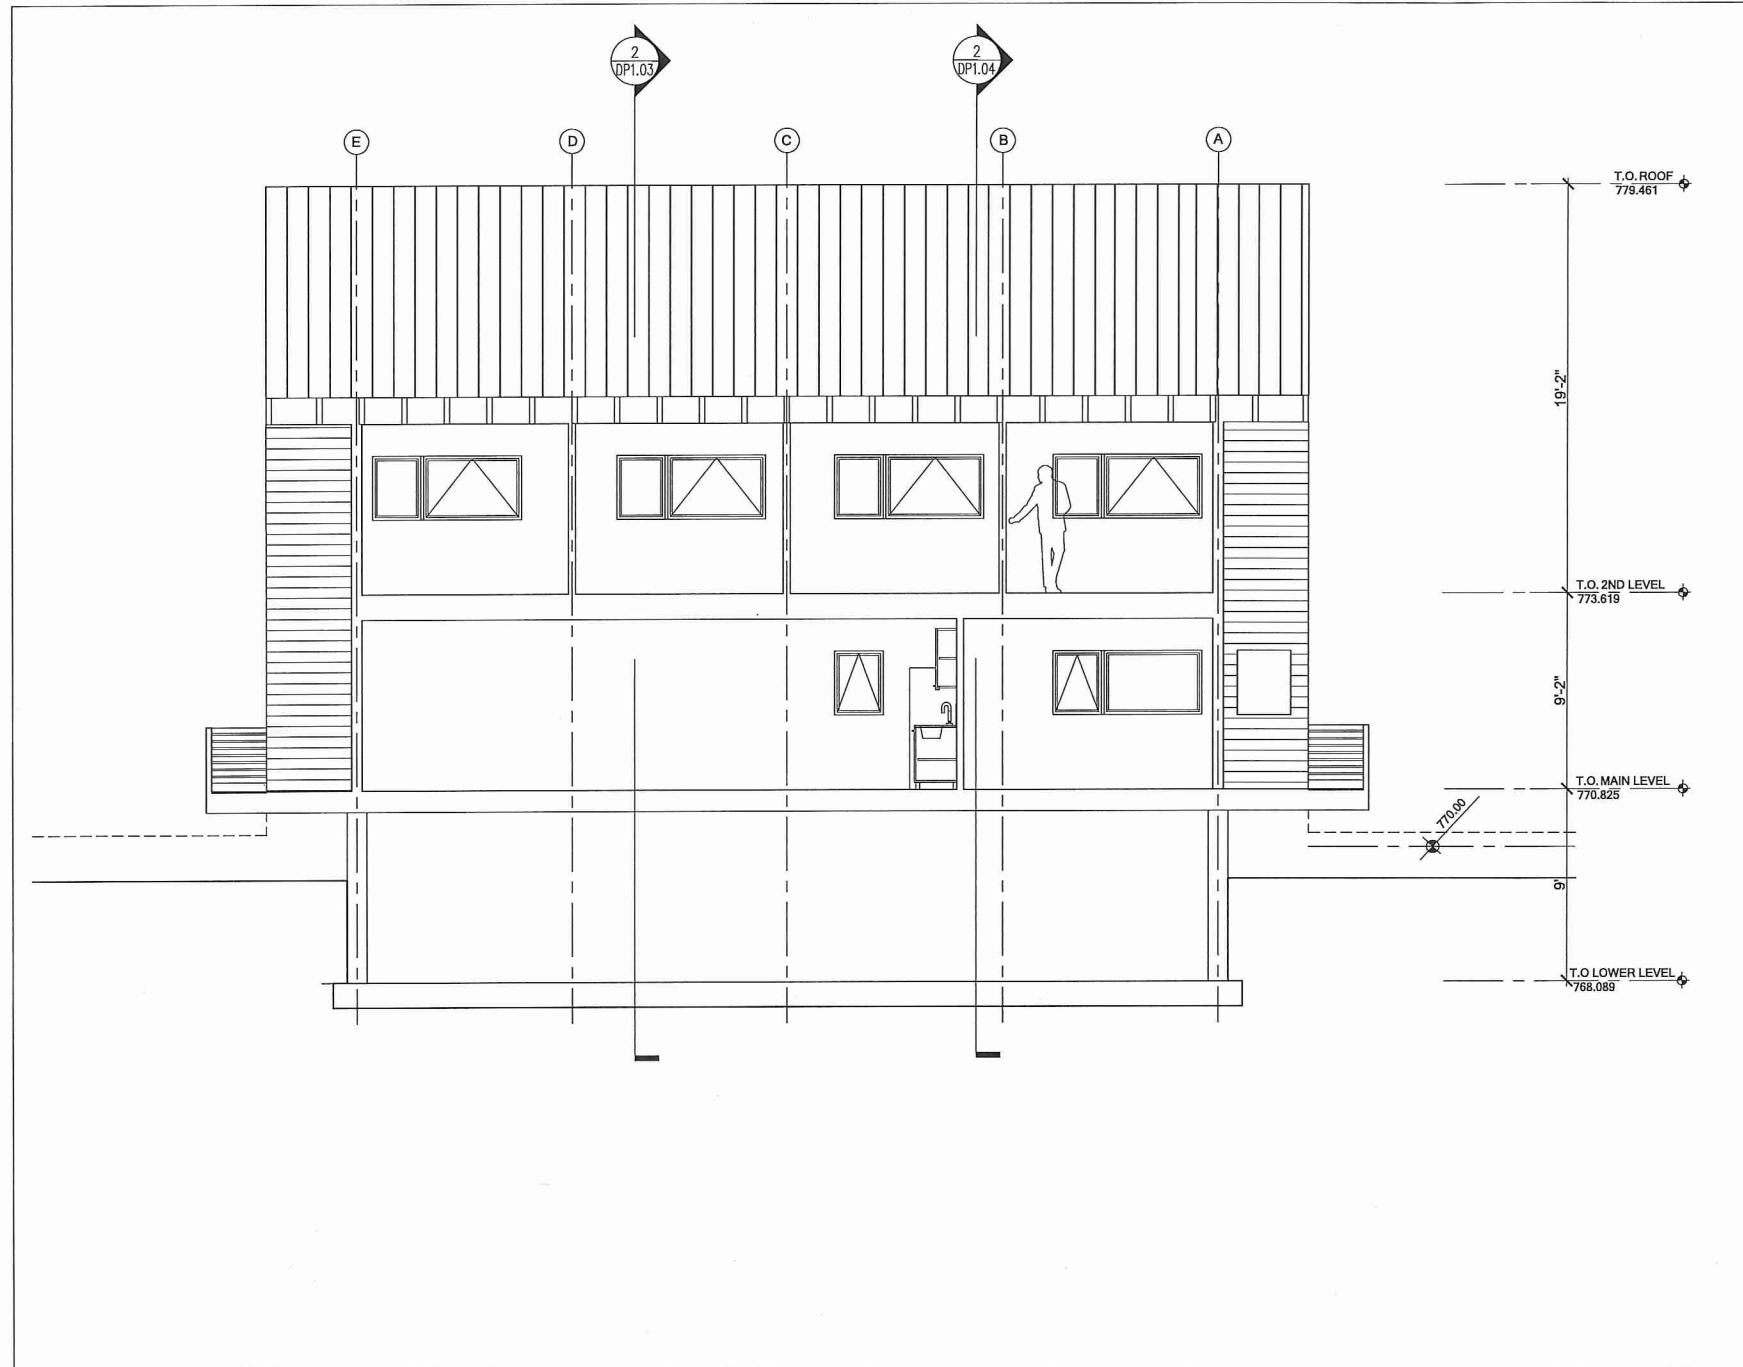

1 SECTION 1/4" = 1'-0"

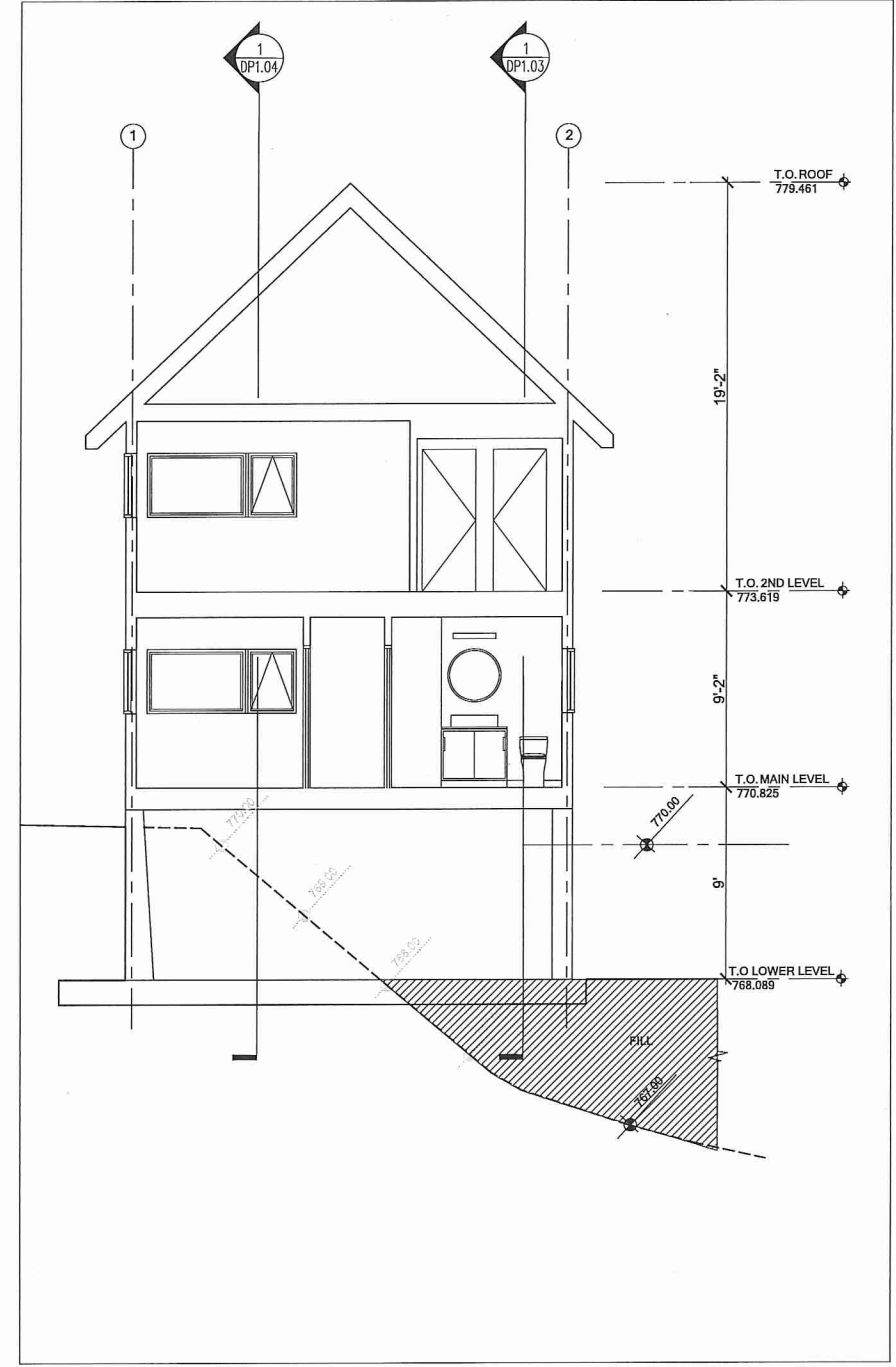

2 SECTION 1/4" = 1'-0"



**FINLAYSON  
BONET**  
ARCHITECTS LTD.

#4 - 7855 East Saanich Rd.  
Saanichton V8M 2B4  
Phone: 250-656-2224  
Fax: 250-656-2279  
email:  
info@finlaysonbonet.ca



cbstudio architecture inc.  
1532 9th AVENUE SE  
CALGARY, ALBERTA, T2G 0T7  
T. 403-263-7007  
info@cbstudioarch.com

**CLIENT:**  
GREAT NORTHERN  
SNOW-CAT SKIING LTD.  
BOX 14 SITE 13 RR 4  
CALGARY, AB  
T2M 4L4

**CONSULTANTS**

**STRUCTURAL:**  
LEX 3 ENGINEERING  
303-277 17TH AVENUE SW  
CALGARY, ALBERTA  
T2S 2T8  
T. 403.340.1117

**MECHANICAL:**  
AME ENGINEERING  
710-1122 4TH STREET SW  
CALGARY, ALBERTA  
T2R 1M1  
T. 403. 252.2333

**ELECTRICAL:**  
AES ENGINEERING  
260-1015 4TH STREET SW  
CALGARY, ALBERTA  
T2R 1J4  
T. 403. 310.4660

1 2018-07-09 ISSUED FOR DEVELOPMENT PERMIT

Rev Date Description

Checked HC

Drawn CB

Scale AS NOTED

Date JULY 9, 2018

Project Name

**GNL - OUT BUILDINGS**  
5400 HIGHWAY 31,  
TROUT LAKE, BC

Drawing Title

**CAT DAY BLDG.**  
**SECTIONS**


Drawing No.

**DP 1.04**


Project No.

**18-003**

© Copyright reserved. These plans and designs are and at all times remain the property of Finlayson Bonet Architects Ltd. and may not be reproduced without written consent.

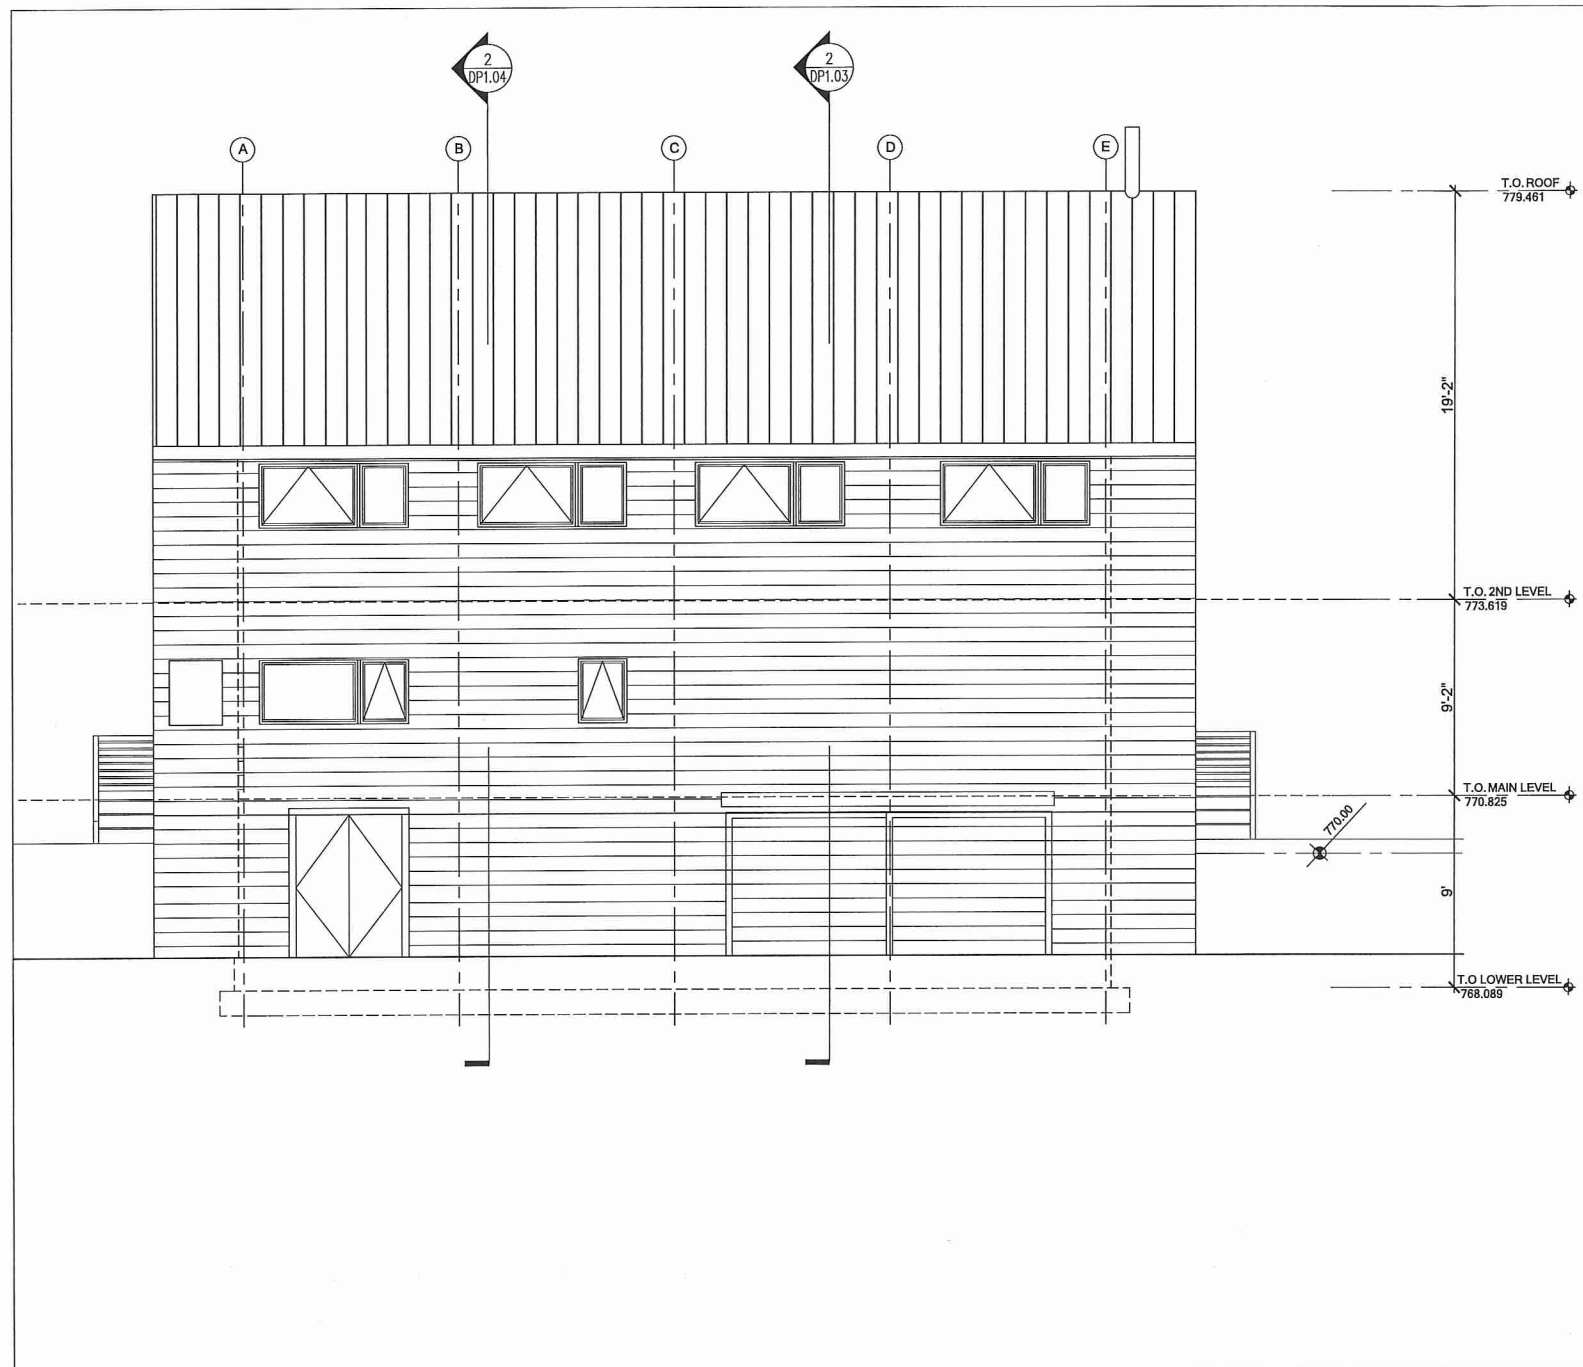

1 SOUTH ELEVATION 1/4" = 1'-0"

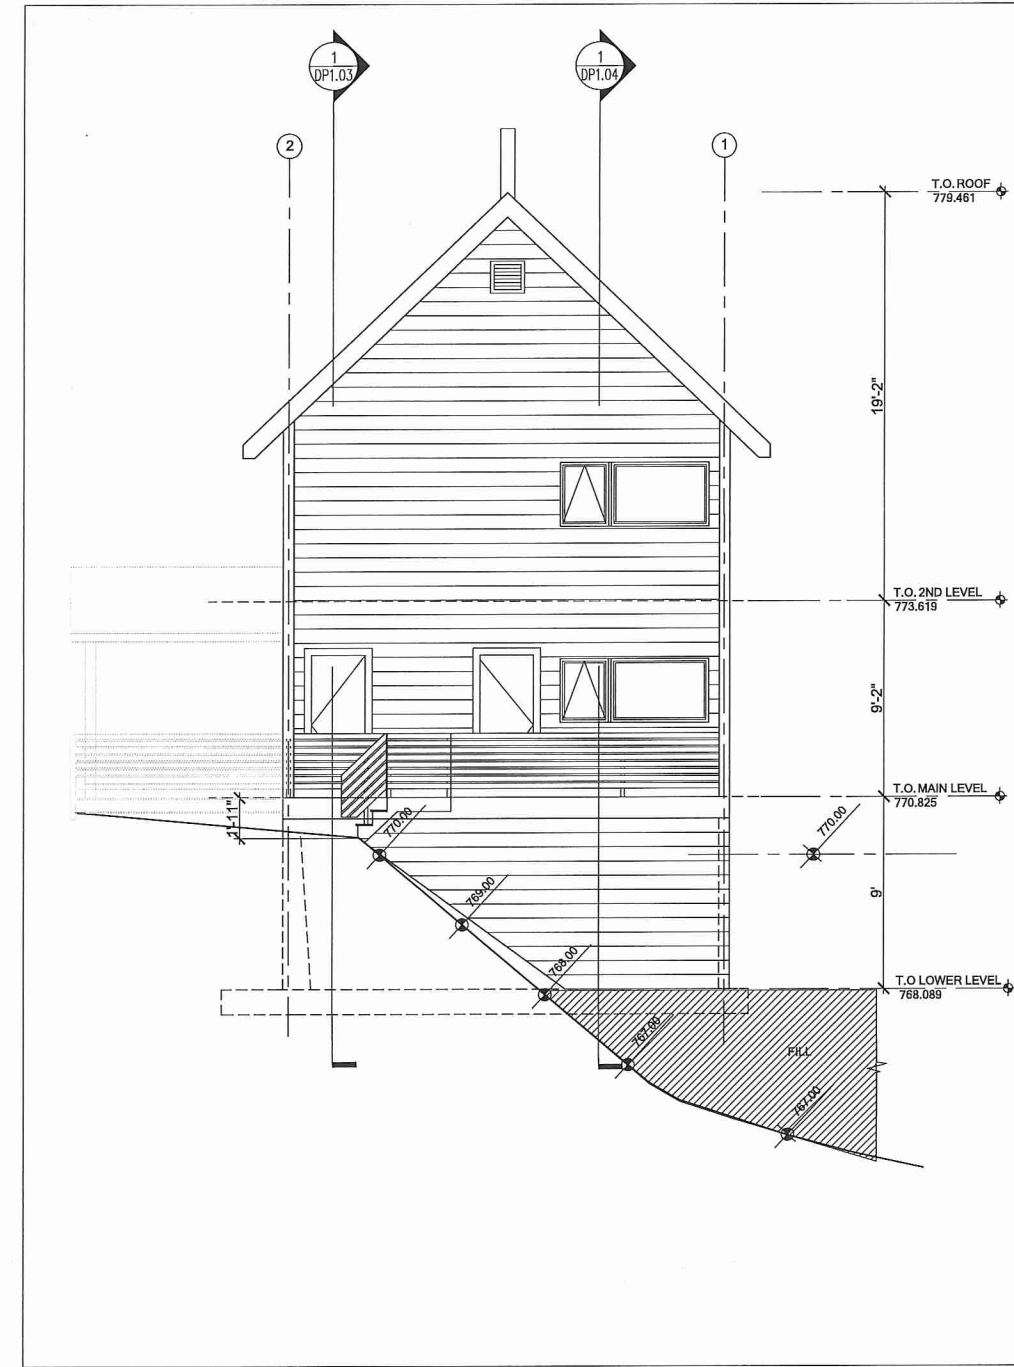

2 WEST ELEVATION 1/4" = 1'-0"



FINLAYSON  
BONET  
ARCHITECTURE LTD.

#4 - 7855 East Saanich Rd.  
Saanichton V8M 2B4  
Phone: 250-656-2224  
Fax: 250-656-2279  
email:  
info@finlaysonbonet.ca



cbstudio architecture inc.  
1532 9th AVENUE SE  
CALGARY, ALBERTA, T2G 0T7  
T: 403-263-7007  
info@cbstudioarch.com

#### CLIENT:

GREAT NORTHERN  
SNOW-CAT SKIING LTD.  
BOX 14 SITE 13 RR 4  
CALGARY, AB  
T2M 4L4

#### CONSULTANTS

##### STRUCTURAL:

LEX 3 ENGINEERING  
303-277 17TH AVENUE SW  
CALGARY, ALBERTA  
T2S 2T8  
T 403.340.1117

##### MECHANICAL:

AME ENGINEERING  
710-1122 4TH STREET SW  
CALGARY, ALBERTA  
T2R 1M1  
T 403. 252.2333

##### ELECTRICAL:

AES ENGINEERING  
280-1015 4TH STREET SW  
CALGARY, ALBERTA  
T2R 1J4  
T 403. 910.4660

1 2018-07-08 ISSUED FOR DEVELOPMENT PERMIT

Rev Date Description

Checked HC

Drawn CB

Scale AS NOTED

Date JULY 9, 2018

Project Name

GNL - OUT BUILDINGS  
5400 HIGHWAY 31,  
TROUT LAKE, BC

Drawing Title

CAT DAY BLDG.  
ELEVATIONS


Drawing No.

DP 1.05


Project No.

18-003

© Copyright reserved. These plans and  
designs are and all other items remain the  
property of Finlayson Bonet Architecture to be  
used for the project shown and may not be  
reproduced without written consent.

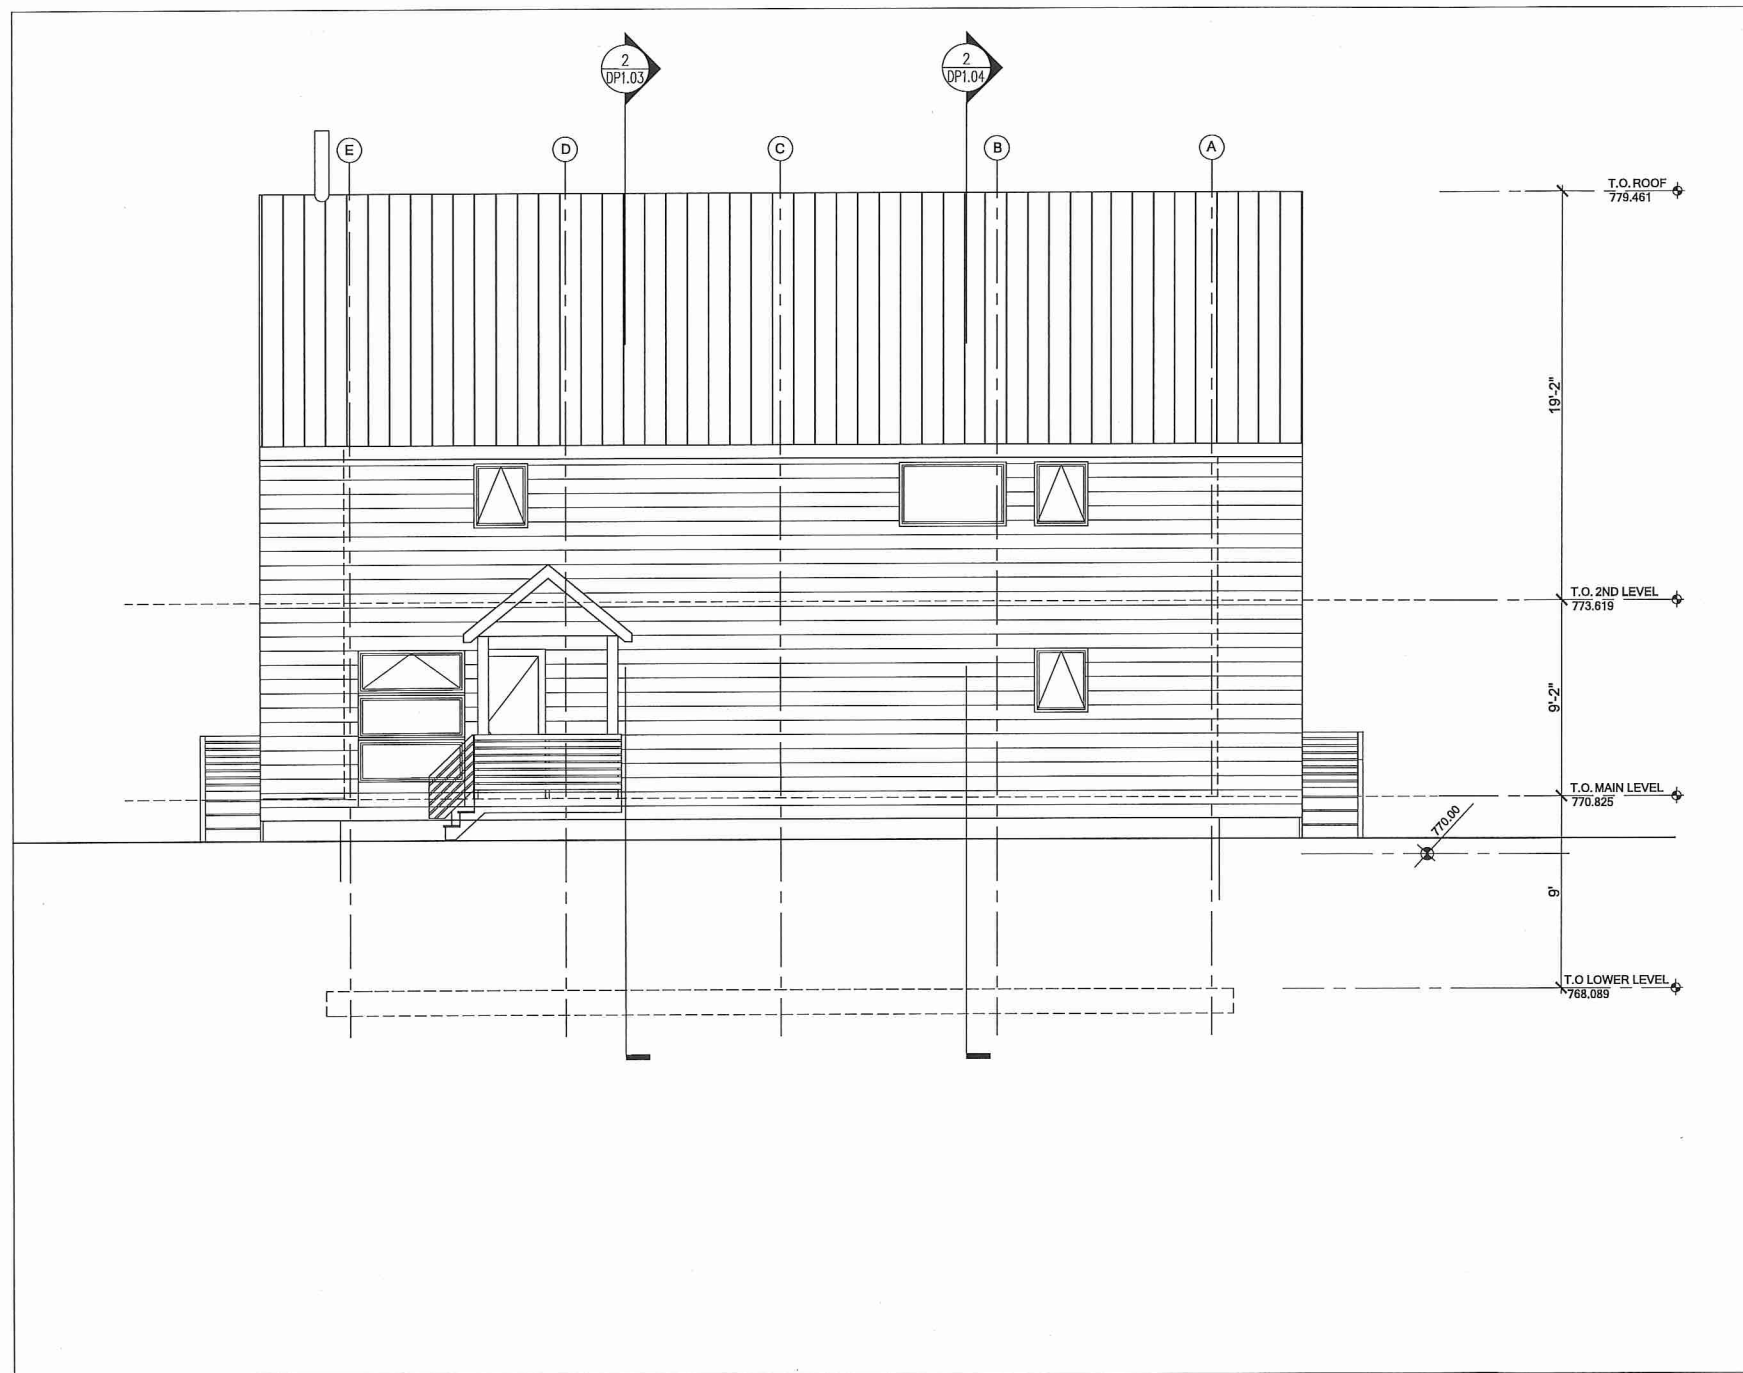

1 NORTH ELEVATION 1/4" = 1'-0"

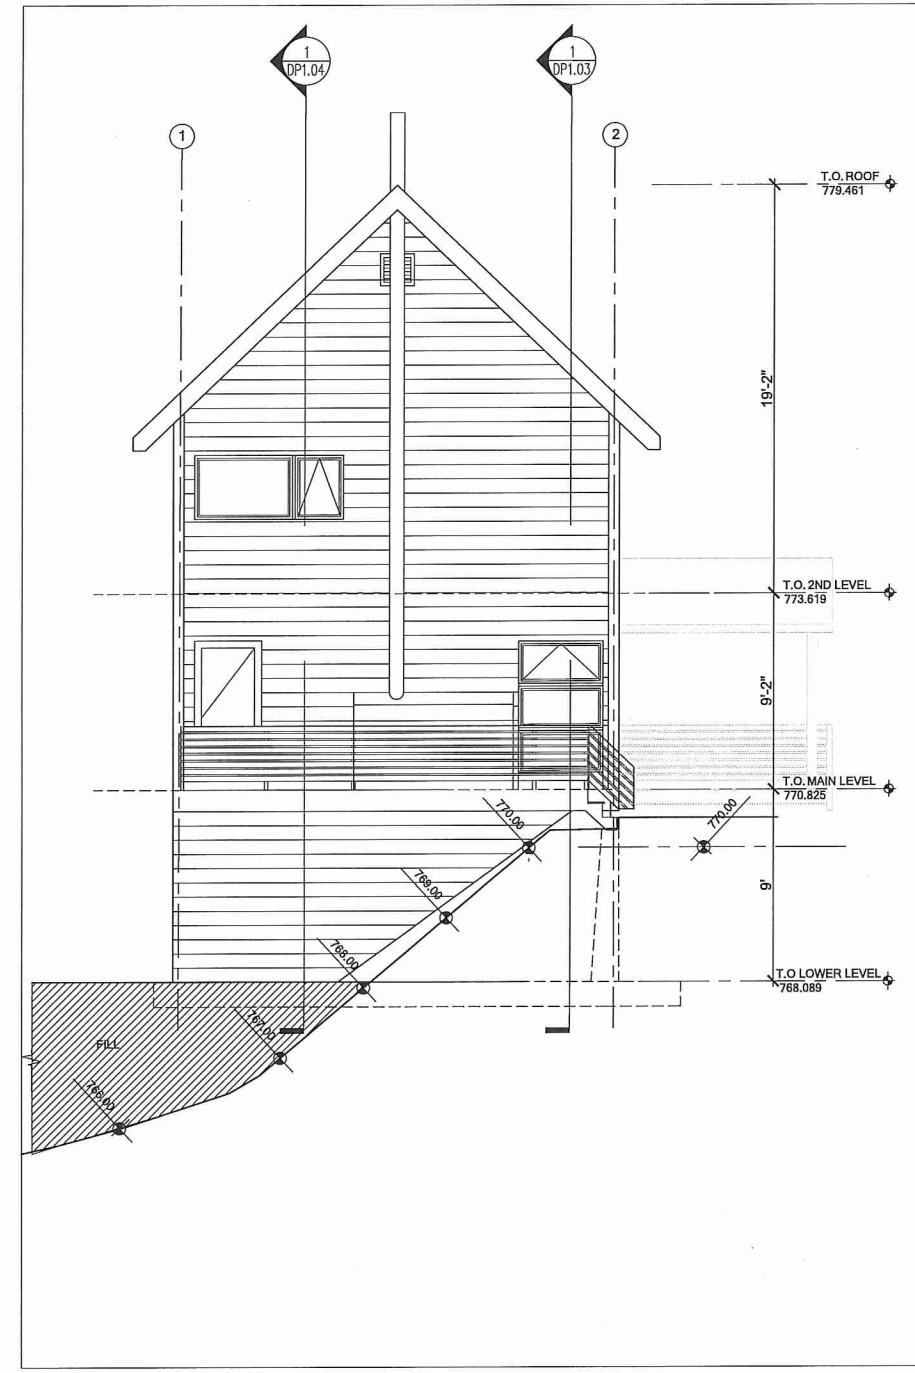

2 EAST ELEVATION 1/4" = 1'-0"



**FINLAYSON  
BONET**  
ARCHITECTURE LTD.

#4 - 7855 East Saanich Rd.  
Saanichton V8M 2B4  
Phone: 250-658-2224  
Fax: 250-658-2279  
email:  
Info@finlaysonbonet.ca



cbs studio architecture inc.  
1532 9th AVENUE SE  
CALGARY, ALBERTA, T2G 0T7  
T: 403-263-7007  
Info@cbsstudioarch.com

**CLIENT:**

GREAT NORTHERN  
SNOW-CAT SKIING LTD.  
BOX 14 SITE 13 RR 4  
CALGARY, AB  
T2M 4L4

**CONSULTANTS**

**STRUCTURAL:**

LEX 3 ENGINEERING  
303-277 17TH AVENUE SW  
CALGARY, ALBERTA  
T2S 2T8  
T: 403.340.1117

**MECHANICAL:**

AME ENGINEERING  
710-1122 4TH STREET SW  
CALGARY, ALBERTA  
T2R 1M1  
T: 403. 252.2333

**ELECTRICAL:**

AES ENGINEERING  
200-1015 4TH STREET SW  
CALGARY, ALBERTA  
T2R 1J4  
T: 403. 910.4660

1 2018-07-09 ISSUED FOR DEVELOPMENT PERMIT

| Rev     | Date | Description  |
|---------|------|--------------|
| Checked |      | HC           |
| Drawn   |      | CB           |
| Scale   |      | AS NOTED     |
| Date    |      | JULY 9, 2018 |

**Project Name**

**GNL - OUT BUILDINGS**  
5400 HIGHWAY 31,  
TROUT LAKE, BC

**Drawing Title**

**CAT DAY BLDG.  
ELEVATIONS**


**Drawing No.**

**DP 1.06**


**Project No.**

**18-003**


© Copyright reserved. These plans and designs are and all other remains the property of Finlayson Bonet Architecture Ltd. and may not be reproduced without written consent.

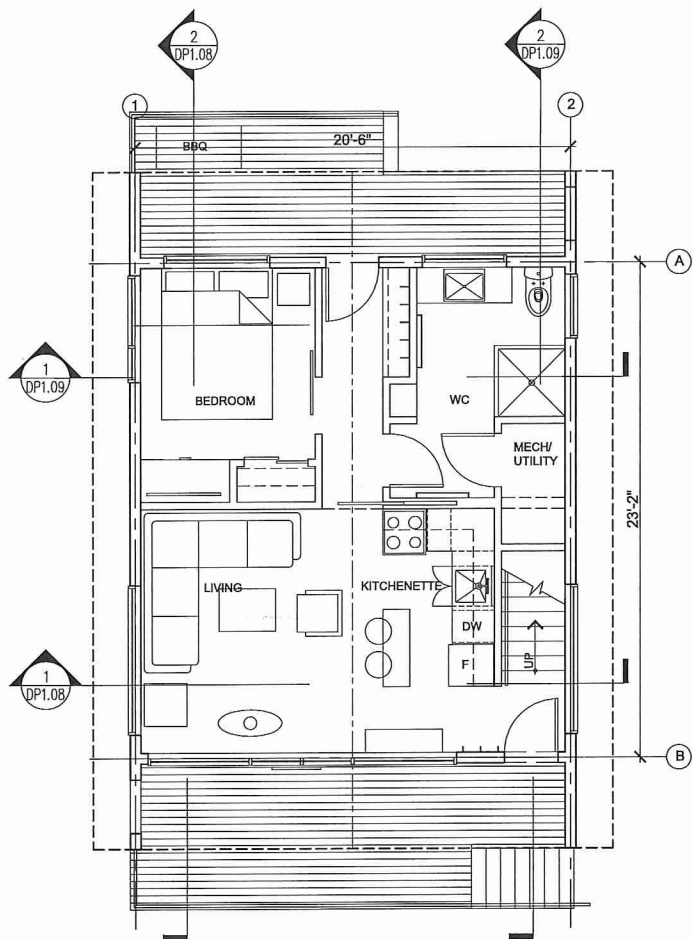

1 MAIN FLOOR PLAN 1/4" = 1'-0"

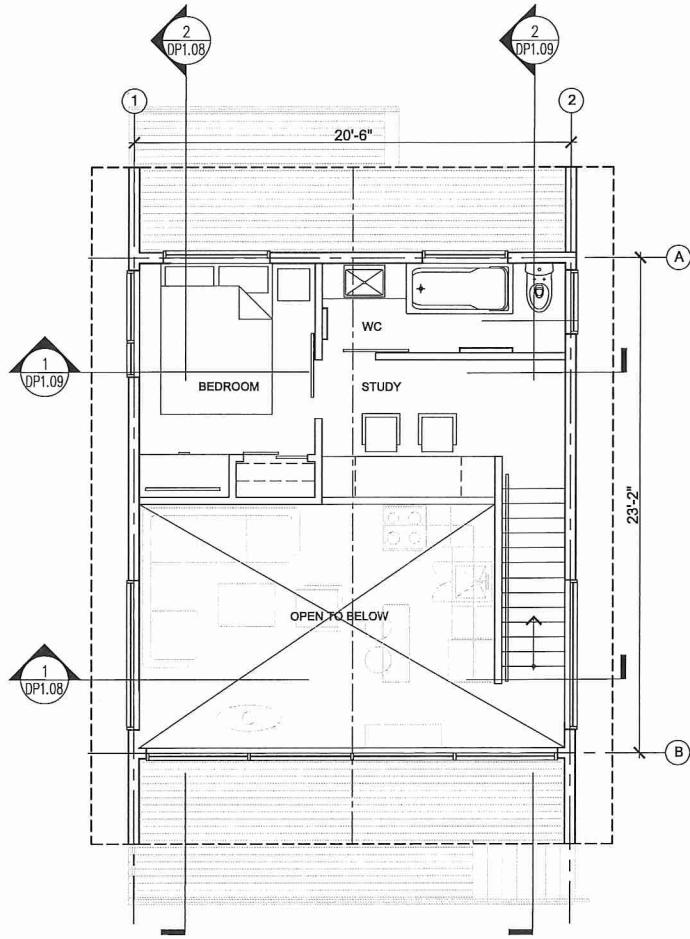

2 SECOND FLOOR PLAN 1/4" = 1'-0"

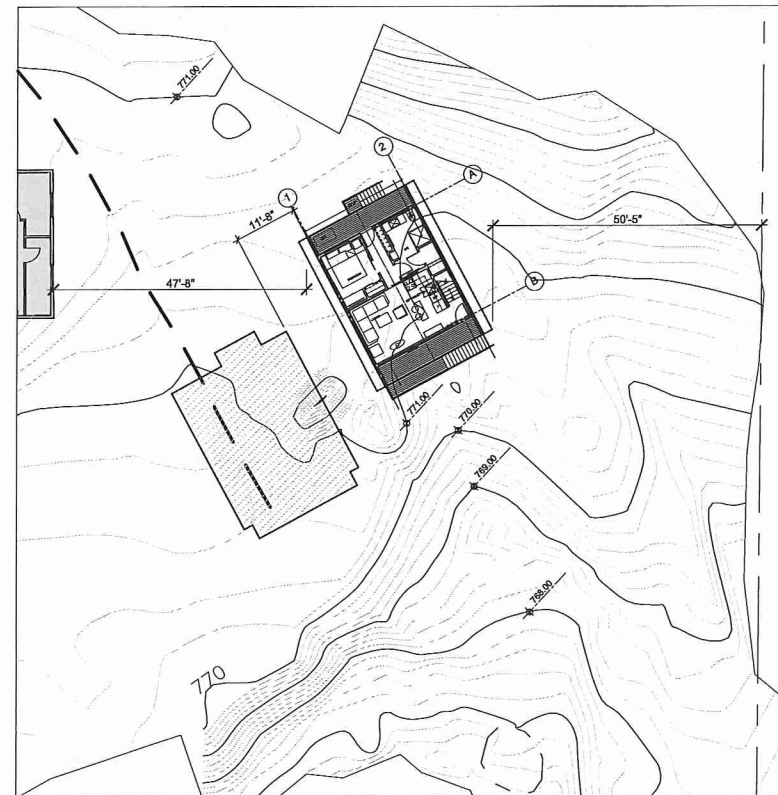

3 LOCATION PLAN 1/16" = 1'-0"



**FINLAYSON  
BONET  
ARCHITECTURE LTD.**

#4 - 7855 East Saanich Rd.  
Saanichton V8M 2B4  
Phone: 250-656-2224  
Fax: 250-656-2279  
email:  
info@finlaysonbonet.ca



cbstudio architecture inc.  
1532 9th Avenue SE  
CALGARY, ALBERTA, T2G 0T7  
T: 403-263-7007  
info@cbstudioarch.com

**CLIENT:**

GREAT NORTHERN  
SNOW-CAT SKIING LTD.  
BOX 14 SITE 13 RR 4  
CALGARY, AB  
T2M 4L4

**CONSULTANTS**

**STRUCTURAL:**

LEX 3 ENGINEERING  
303-277 17TH AVENUE SW  
CALGARY, ALBERTA  
T2S 2T8  
T: 403.340.1117

**MECHANICAL:**

AME ENGINEERING  
710-1122 4TH STREET SW  
CALGARY, ALBERTA  
T2R 1M1  
T: 403. 252.2333

**ELECTRICAL:**

AES ENGINEERING  
260-1015 4TH STREET SW  
CALGARY, ALBERTA  
T2R 1J4  
T: 403. 910.4660

1 2018-07-09 ISSUED FOR DEVELOPMENT PERMIT

Rev Date Description

Checked HC

Drawn CB

Scale AS NOTED

Date JULY 9, 2018

Project Name

**GNL - OUT BUILDINGS**  
5400 HIGHWAY 31,  
TROUT LAKE, BC

Drawing Title

**CABIN  
FLOOR PLANS**


Drawing No.

**DP 1.07**


Project No.

**18-003**

© Copyright reserved. These plans and designs are and at all times remain the property of Finlayson Bonet Architecture to be used for the project shown and may not be reproduced without written consent.

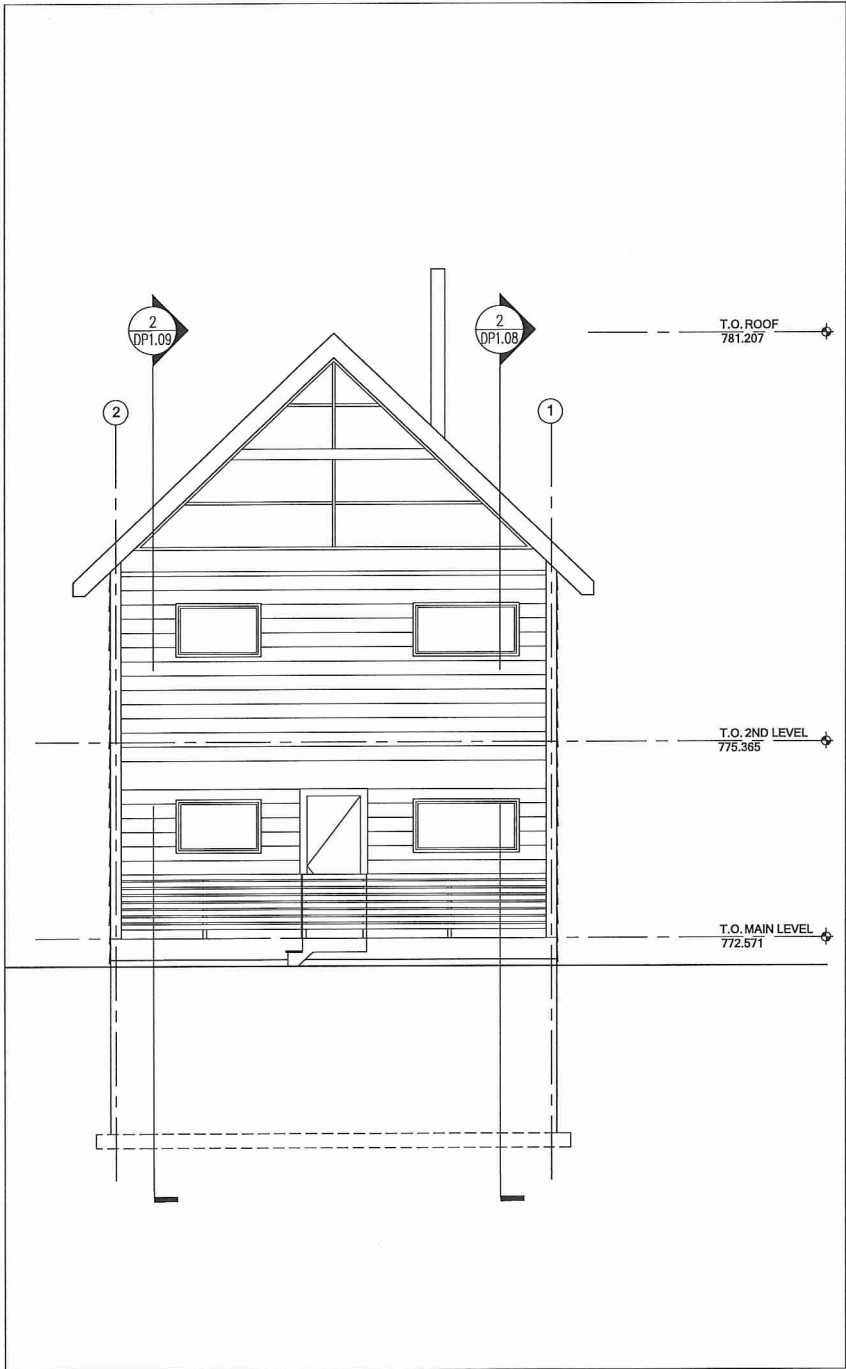

1 NORTH ELEVATION 1/4" = 1'-0"

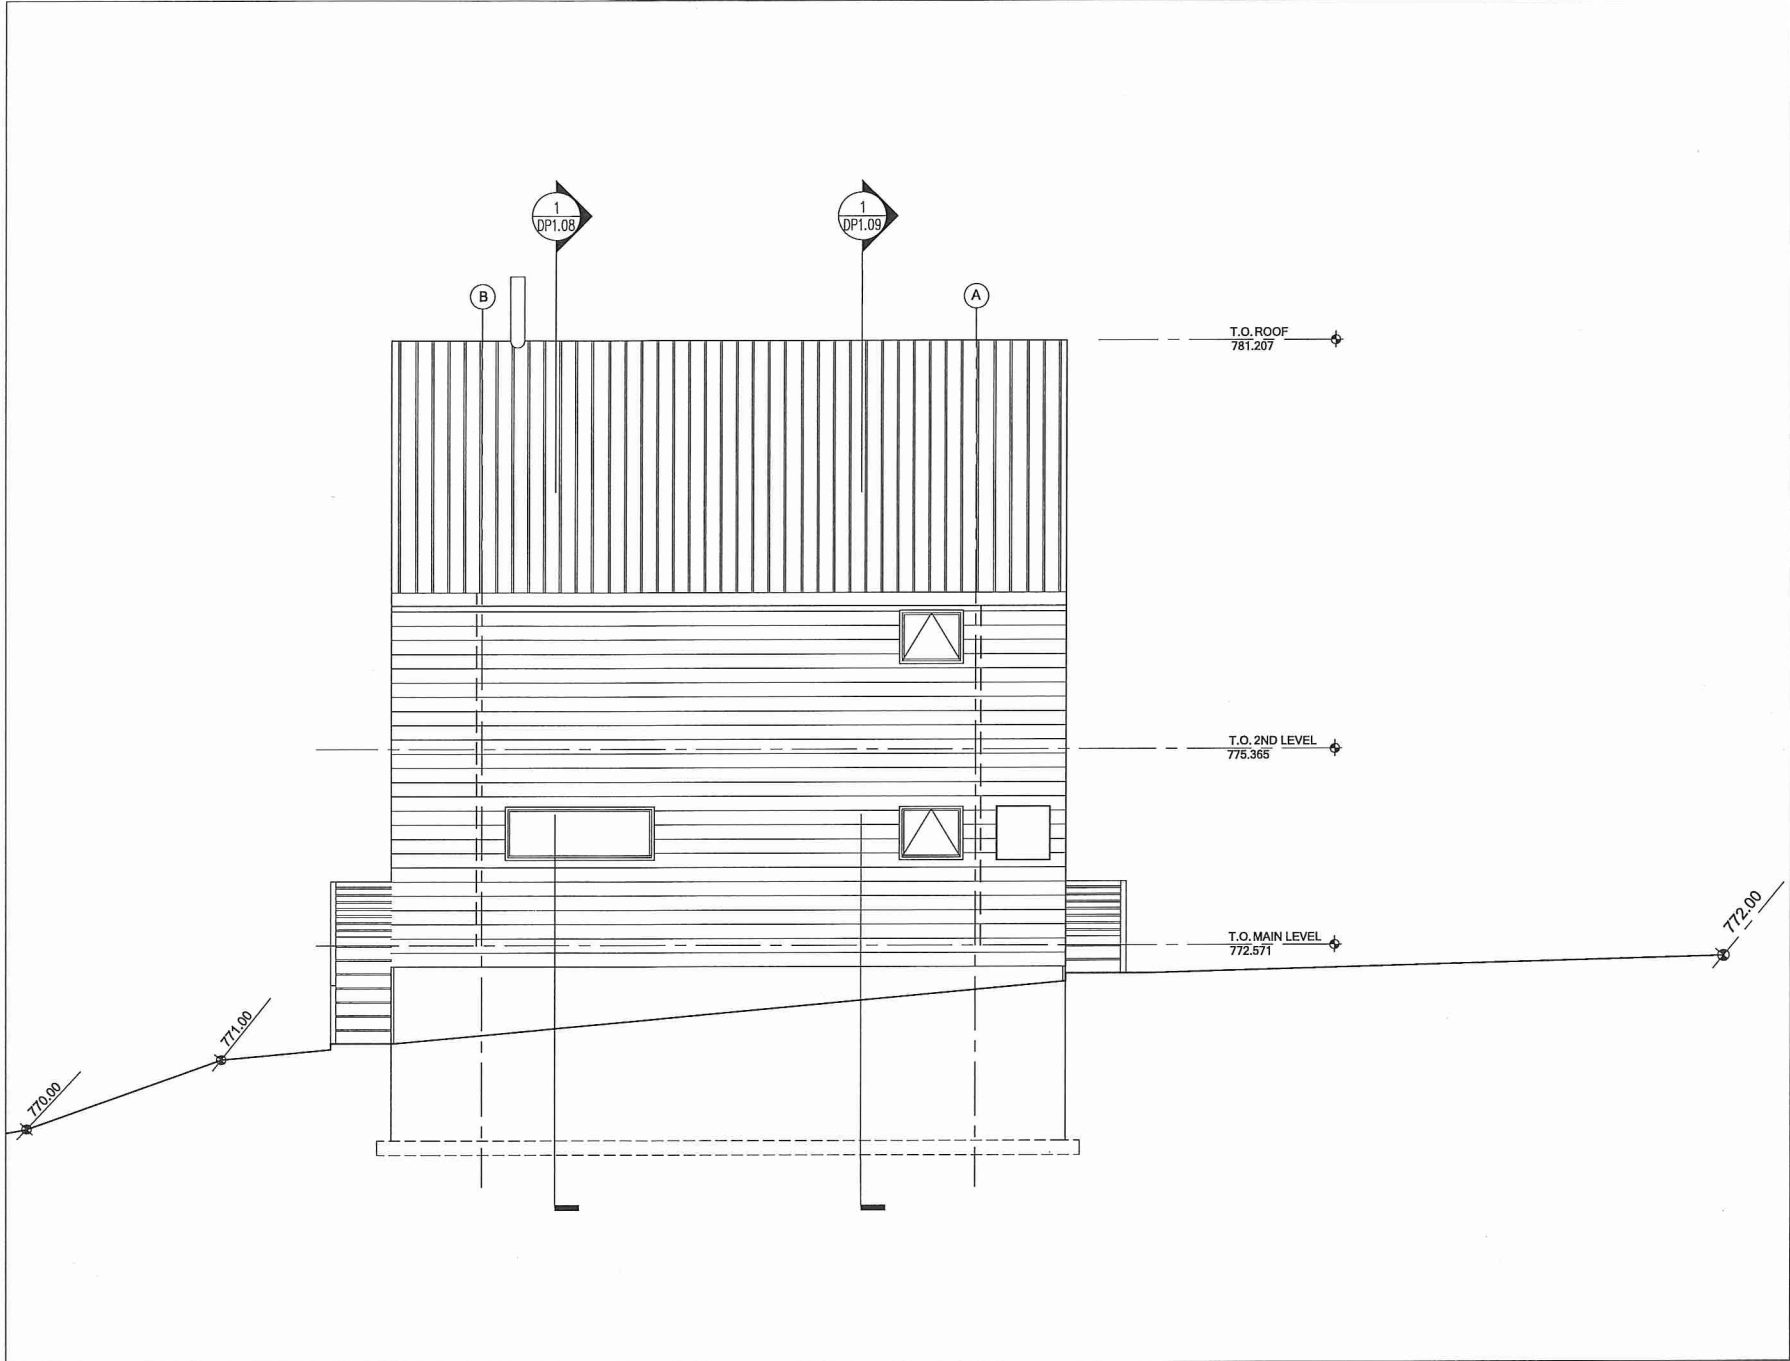


2 EAST ELEVATION 1/4" = 1'-0"



**FINLAYSON  
BONET**  
ARCHITECTURE LTD.

#4 - 7855 East Saanich Rd.  
Saanichton V8M 2B4  
Phone: 250-656-2224  
Fax: 250-656-2279  
email:  
info@finlaysonbonet.ca

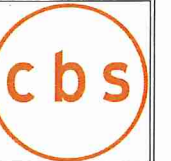

cbstudio architecture inc.  
1532 9th AVENUE SE  
CALGARY, ALBERTA, T2G 0T7  
T: 403-263-7007  
info@cbstudioarch.com

**CLIENT:**

GREAT NORTHERN  
SNOW-CAT SKIING LTD.  
BOX 14 SITE 13 RR 4  
CALGARY, AB  
T2M 4L4

**CONSULTANTS**

**STRUCTURAL:**

LEX 3 ENGINEERING  
303-277 17TH AVENUE SW  
CALGARY, ALBERTA  
T2S 2T8  
T: 403.340.1117

**MECHANICAL:**

AME ENGINEERING  
710-1122 4TH STREET SW  
CALGARY, ALBERTA  
T2R 1M1  
T: 403. 252.2333

**ELECTRICAL:**

AES ENGINEERING  
260-1015 4TH STREET SW  
CALGARY, ALBERTA  
T2R 1J4  
T: 403. 910.4660

1 2018-07-20 ISSUED FOR DEVELOPMENT PERMIT

Rev Date Description

Checked HC

Drawn CB

Scale AS NOTED

Date JULY 9, 2018

Project Name

**GNL - OUT BUILDINGS**  
5400 HIGHWAY 31,  
TROUT LAKE, BC

Drawing Title

**CABIN  
ELEVATIONS**


Drawing No.

**DP 1.11**


Project No.

**18-003**

© Copyright reserved. These plans and designs are the property of Finlayson Bonet Architecture Ltd. and shall remain the property of Finlayson Bonet Architecture Ltd. for the project shown and may not be reproduced without written consent.

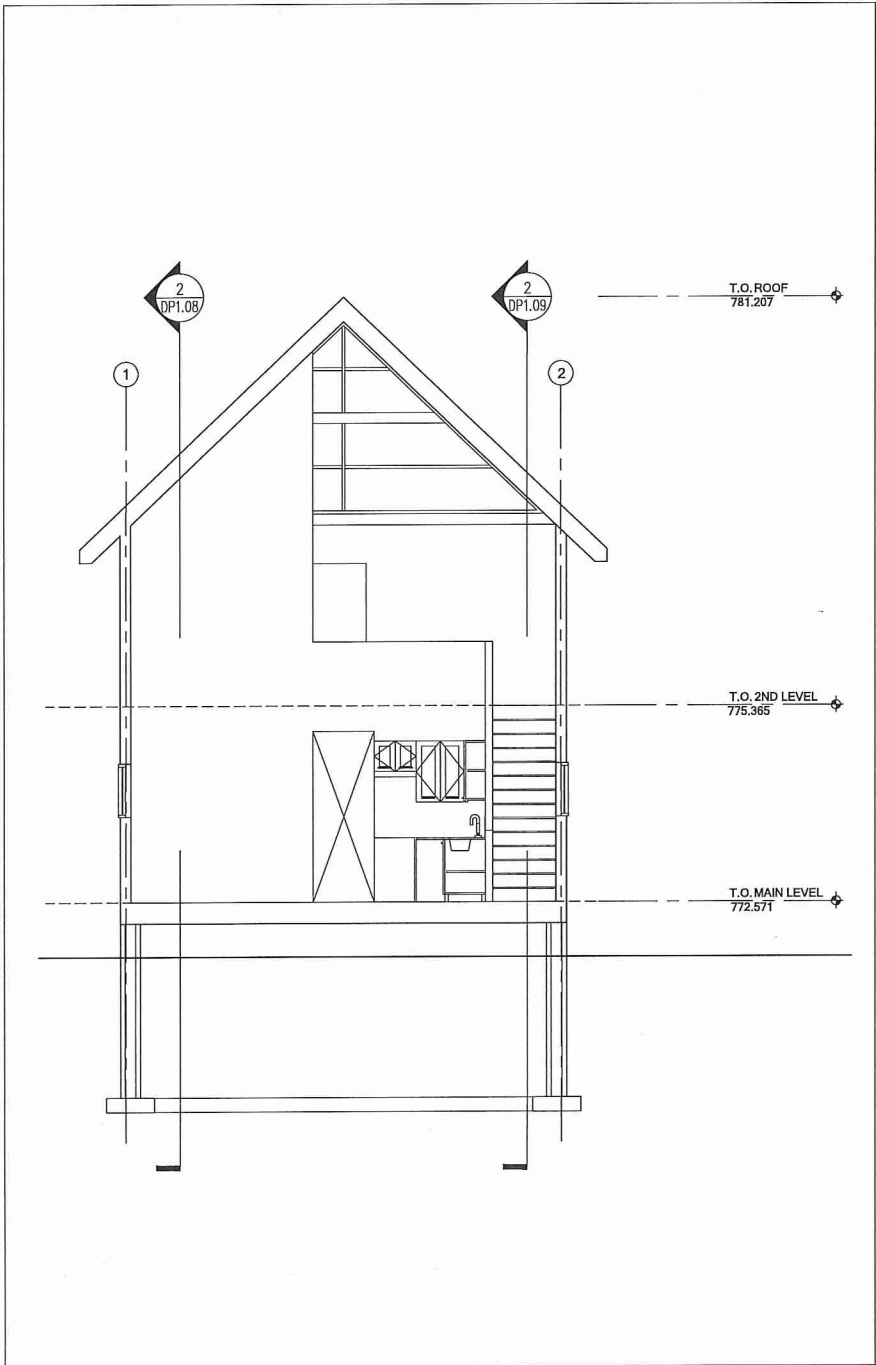

1 SECTION 1/4" = 1'-0"

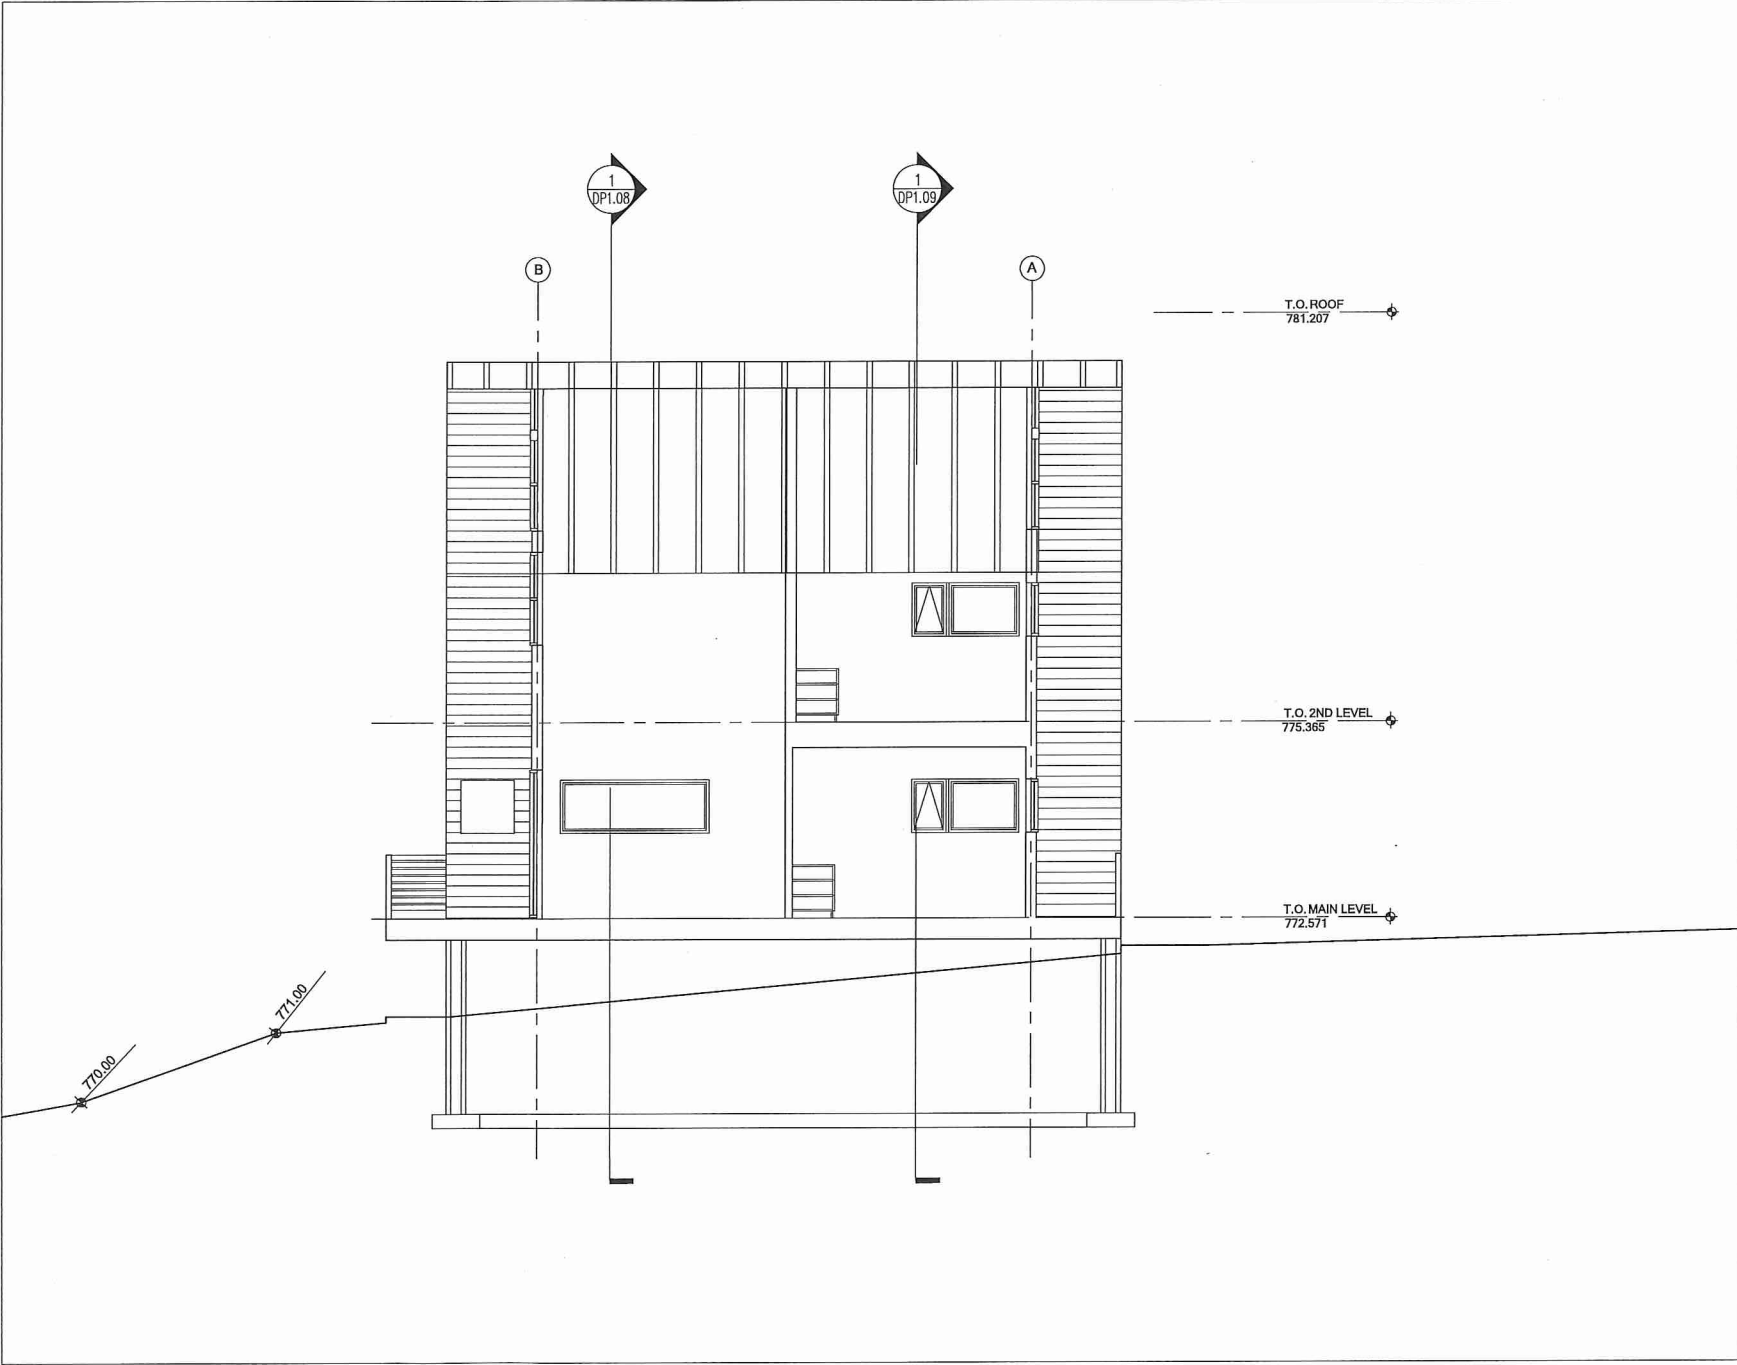

2 SECTION 1/4" = 1'-0"



**FINLAYSON  
BONET**  
ARCHITECTURE LTD.

#4 - 7855 East Saanich Rd.  
Saanichton V8M 2B4

Phone: 250-656-2224

Fax: 250-656-2279

email:  
info@finlaysonbonet.ca



cbstudio architecture inc.  
1532 9th AVENUE SE  
CALGARY, ALBERTA, T2G 0T7  
T: 403-263-7007  
info@cbstudioarch.com

**CLIENT:**  
GREAT NORTHERN  
SNOW-CAT SKIING LTD.  
BOX 14 SITE 13 RR 4  
CALGARY, AB  
T2M 4L4

**CONSULTANTS**

**STRUCTURAL:**  
LEX 3 ENGINEERING  
303-277 17TH AVENUE SW  
CALGARY, ALBERTA  
T2S 2T8  
T: 403.340.1117

**MECHANICAL:**  
AME ENGINEERING  
710-1122 4TH STREET SW  
CALGARY, ALBERTA  
T2R 1M1  
T: 403. 252.2333

**ELECTRICAL:**  
AES ENGINEERING  
260-1015 4TH STREET SW  
CALGARY, ALBERTA  
T2R 1J4  
T: 403. 910.4660

1 2018-07-09 ISSUED FOR DEVELOPMENT PERMIT

Rev Date Description

Checked HC

Drawn CB

Scale AS NOTED

Date

JULY 9, 2018

Project Name

**GNL - OUT BUILDINGS**  
5400 HIGHWAY 31,  
TROUT LAKE, BC

Drawing Title

**CABIN  
SECTIONS**

Drawing No.

**DP 1.08**

Project No.


18-003

© Copyright reserved. These plans and designs are the property of Finlayson Bonet Architecture Ltd. and shall remain the property of Finlayson Bonet Architecture Ltd. and may not be reproduced without written consent.



FINLAYSON  
BONET  
ARCHITECTURE LTD.

#4 - 7855 East Saanich Rd.  
Saanichton V8M 2B4  
Phone: 250-656-2224  
Fax: 250-656-2279  
email:  
info@finlaysonbonet.ca

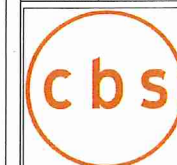

cbstudio architecture inc.  
1532 9th Avenue SE  
CALGARY, ALBERTA, T2G 0T7  
T. 403-263-7007  
info@cbstudioarch.com

**CLIENT:**

GREAT NORTHERN  
SNOW-CAT SKIING LTD.  
BOX 14 SITE 13 RR 4  
CALGARY, AB  
T2M 4L4

**CONSULTANTS**

**STRUCTURAL:**

LEX 3 ENGINEERING  
303-277 17TH AVENUE SW  
CALGARY, ALBERTA  
T2S 2T8  
T. 403.340.1117

**MECHANICAL:**

AME ENGINEERING  
710-1122 4TH STREET SW  
CALGARY, ALBERTA  
T2R 1M1  
T. 403. 252.2333

**ELECTRICAL:**

AES ENGINEERING  
260-1015 4TH STREET SW  
CALGARY, ALBERTA  
T2R 1J4  
T. 403. 910.4660

1 2018-07-09 ISSUED FOR DEVELOPMENT PERMIT

Rev Date Description

Checked HC

Drawn CB

Scale AS NOTED

Date

JULY 9, 2018

Project Name

**GNL - OUT BUILDINGS**  
5400 HIGHWAY 31,  
TROUT LAKE, BC

Drawing Title

**CABIN  
SECTIONS**


Drawing No.

**DP 1.09**


Project No.

**18-003**


© Copyright reserved. These plans and  
designs are and at all times remain the  
property of Finlayson Bonet Architecture to be  
used for the project shown and may not be  
reproduced without written consent.

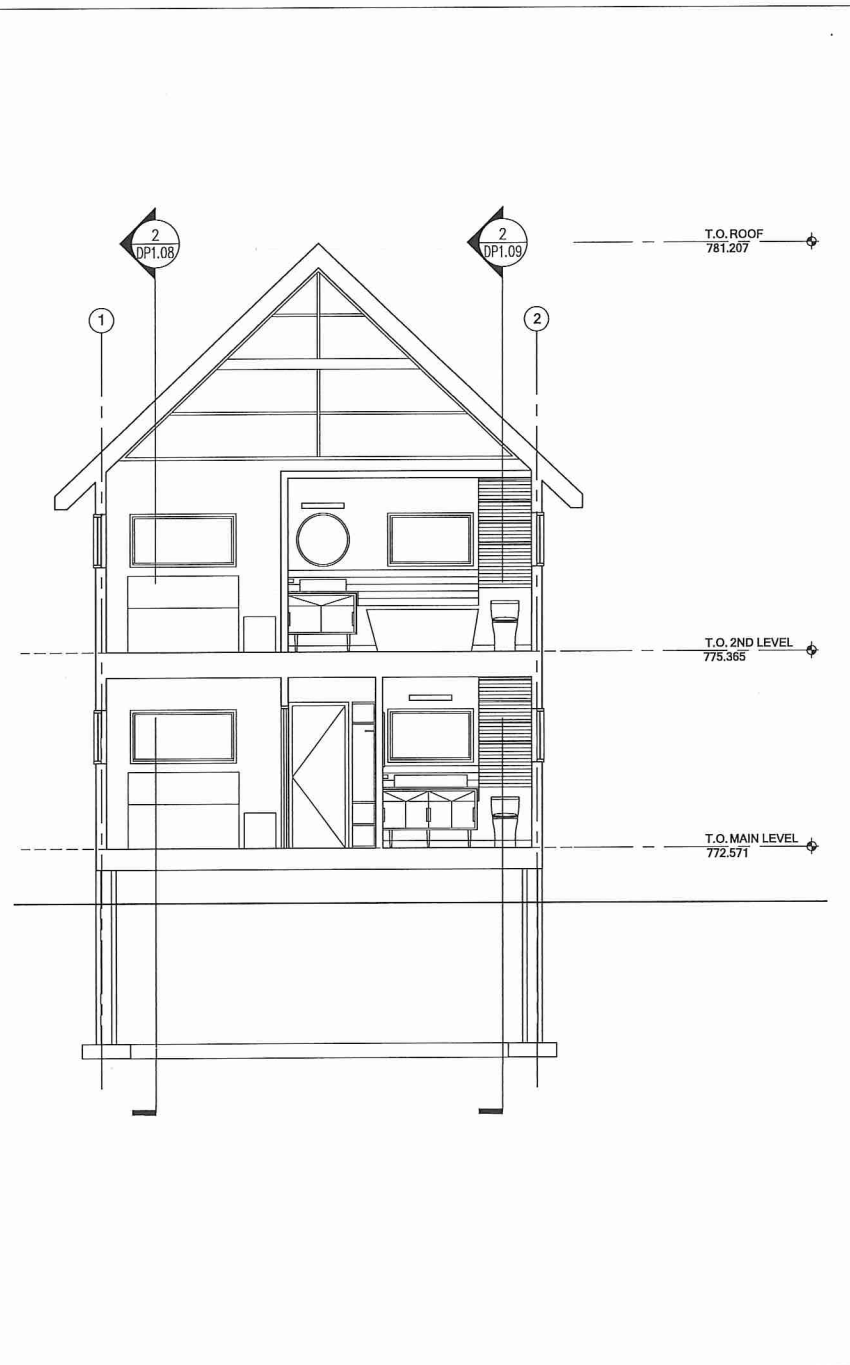


1 SECTION 1/4" = 1'-0"

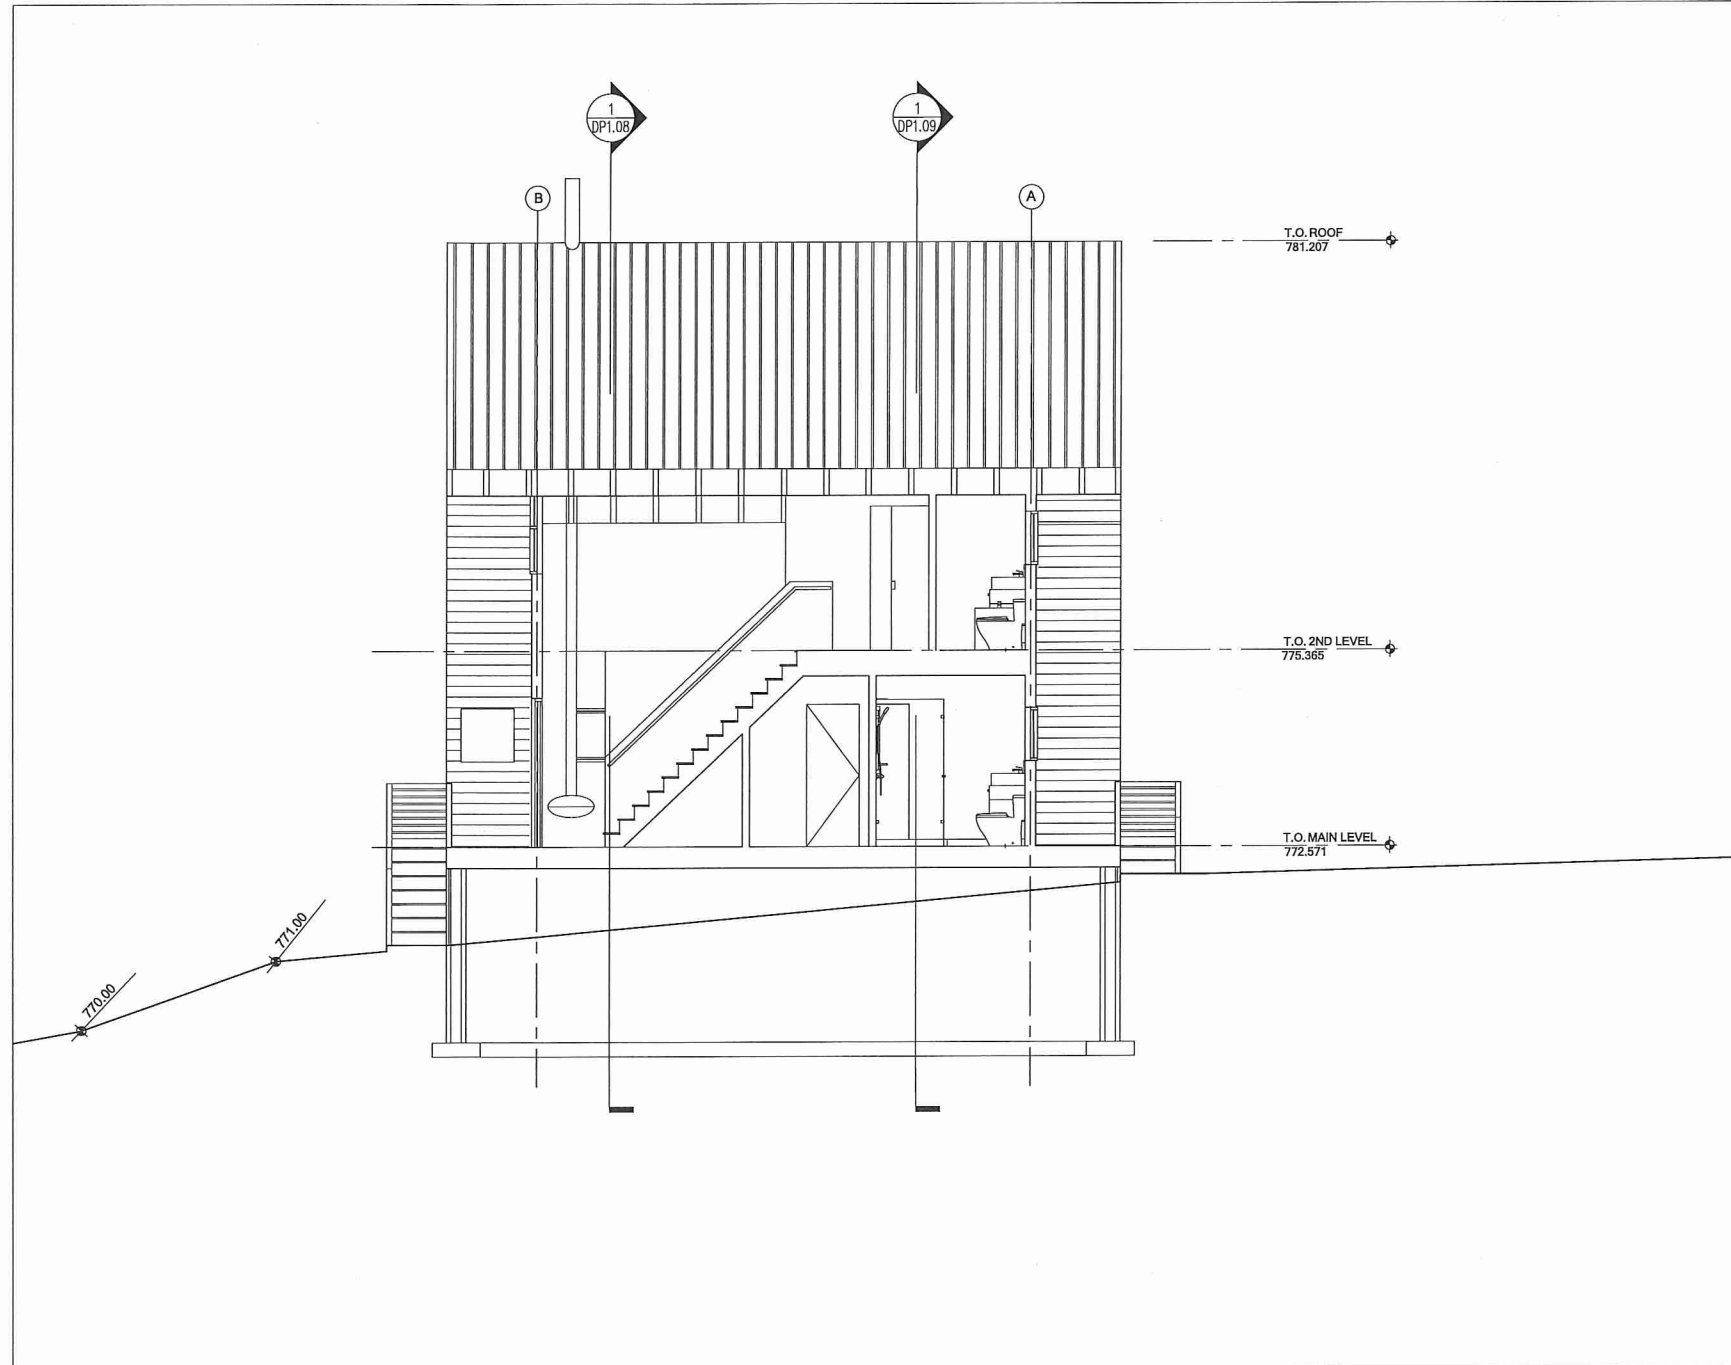

2 SECTION 1/4" = 1'-0"

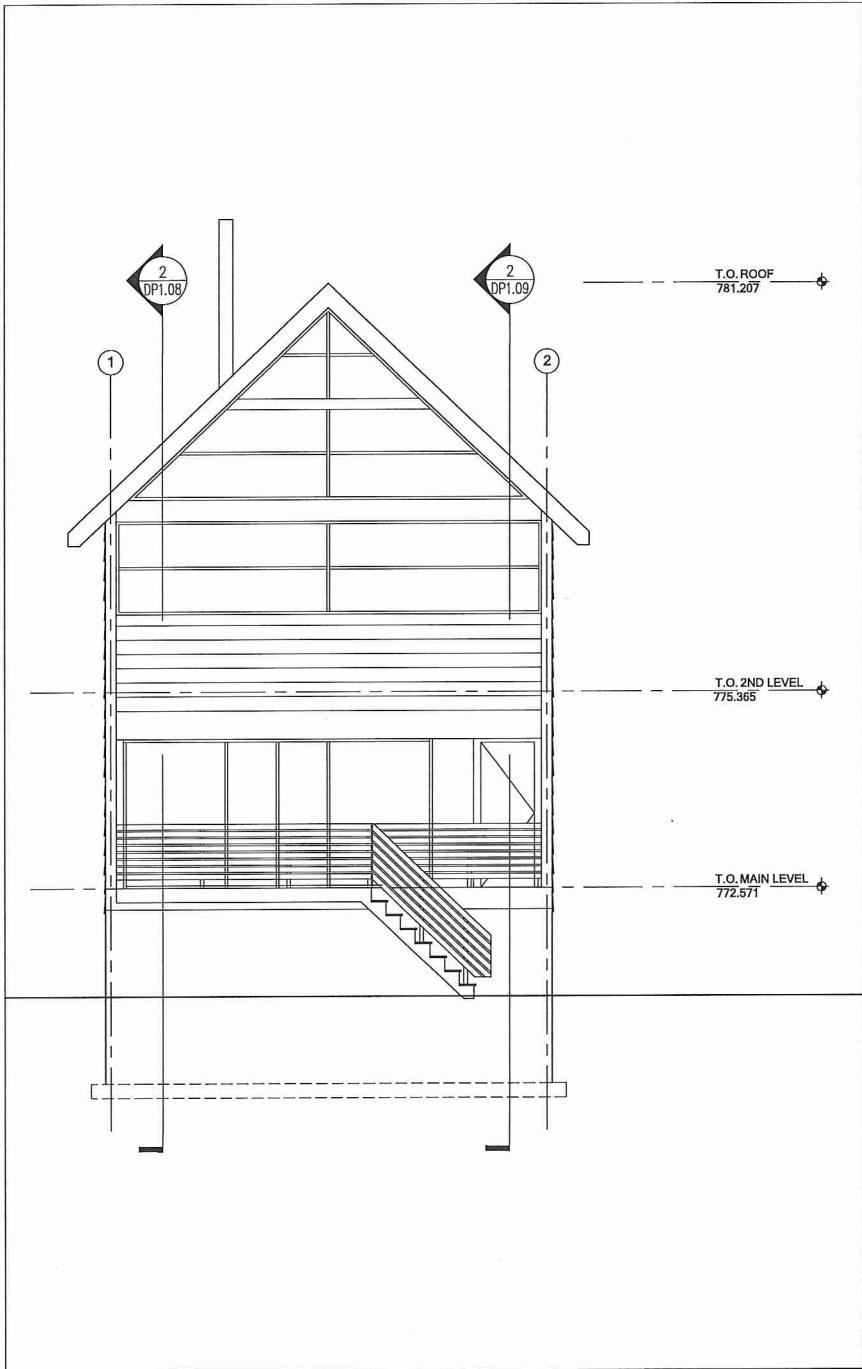

1 SOUTH ELEVATION 1/4" = 1'-0"

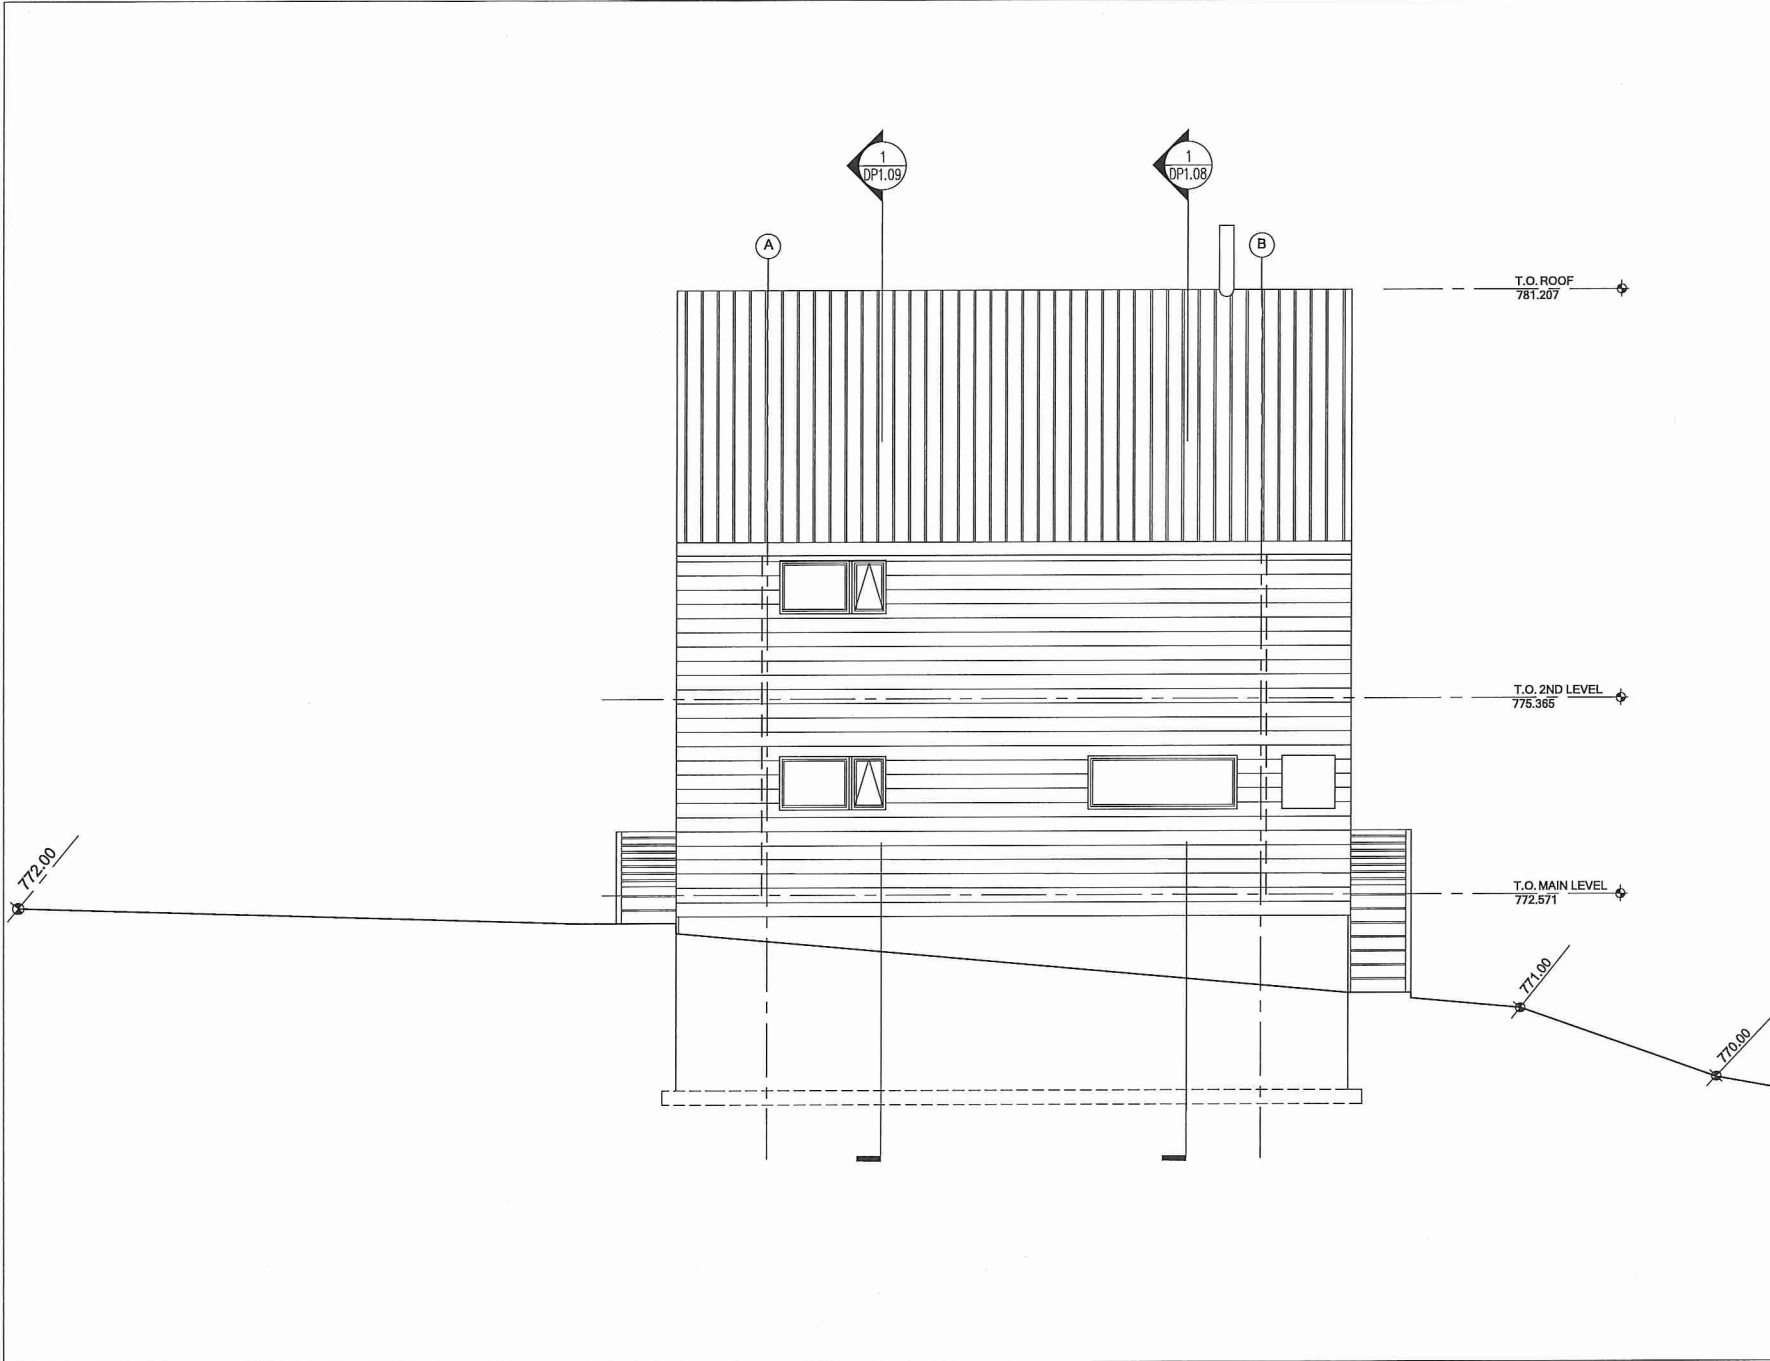

2 WEST ELEVATION 1/4" = 1'-0"



**FINLAYSON  
BONET**  
ARCHITECTURE LTD.

#4 - 7855 East Saanich Rd.  
Saanichton V8M 2B4  
Phone: 250-656-2224  
Fax: 250-656-2279  
email:  
Info@finlaysonbonet.ca



cbsstudio architecture inc.  
1532 9th AVENUE SE  
CALGARY, ALBERTA, T2G 0T7  
T: 403-263-7007  
Info@cbsstudioarch.com

**CLIENT:**

GREAT NORTHERN  
SNOW-CAT SKIING LTD.  
BOX 14 SITE 13 RR 4  
CALGARY, AB  
T2M 4L4

**CONSULTANTS**

**STRUCTURAL:**

LEX 3 ENGINEERING  
303-277 17TH AVENUE SW  
CALGARY, ALBERTA  
T2S 2T8  
T: 403.340.1117

**MECHANICAL:**

AME ENGINEERING  
710-1122 4TH STREET SW  
CALGARY, ALBERTA  
T2R 1M1  
T: 403. 252.2333

**ELECTRICAL:**

AES ENGINEERING  
260-1015 4TH STREET SW  
CALGARY, ALBERTA  
T2R 1J4  
T: 403. 910.4660

1 2018-07-08 ISSUED FOR DEVELOPMENT PERMIT

Rev Date Description

Checked HC

Drawn CB

Scale AS NOTED

Date

JULY 9, 2018

Project Name

**GNL - OUT BUILDINGS**  
5400 HIGHWAY 31,  
TROUT LAKE, BC

Drawing Title

**CABIN  
ELEVATIONS**


Drawing No.

**DP 1.10**

Project No.

18-003

© Copyright reserved. These plans and designs are and at all times remain the property of Finlayson Bonet Architecture Ltd. and may not be reproduced without written consent.

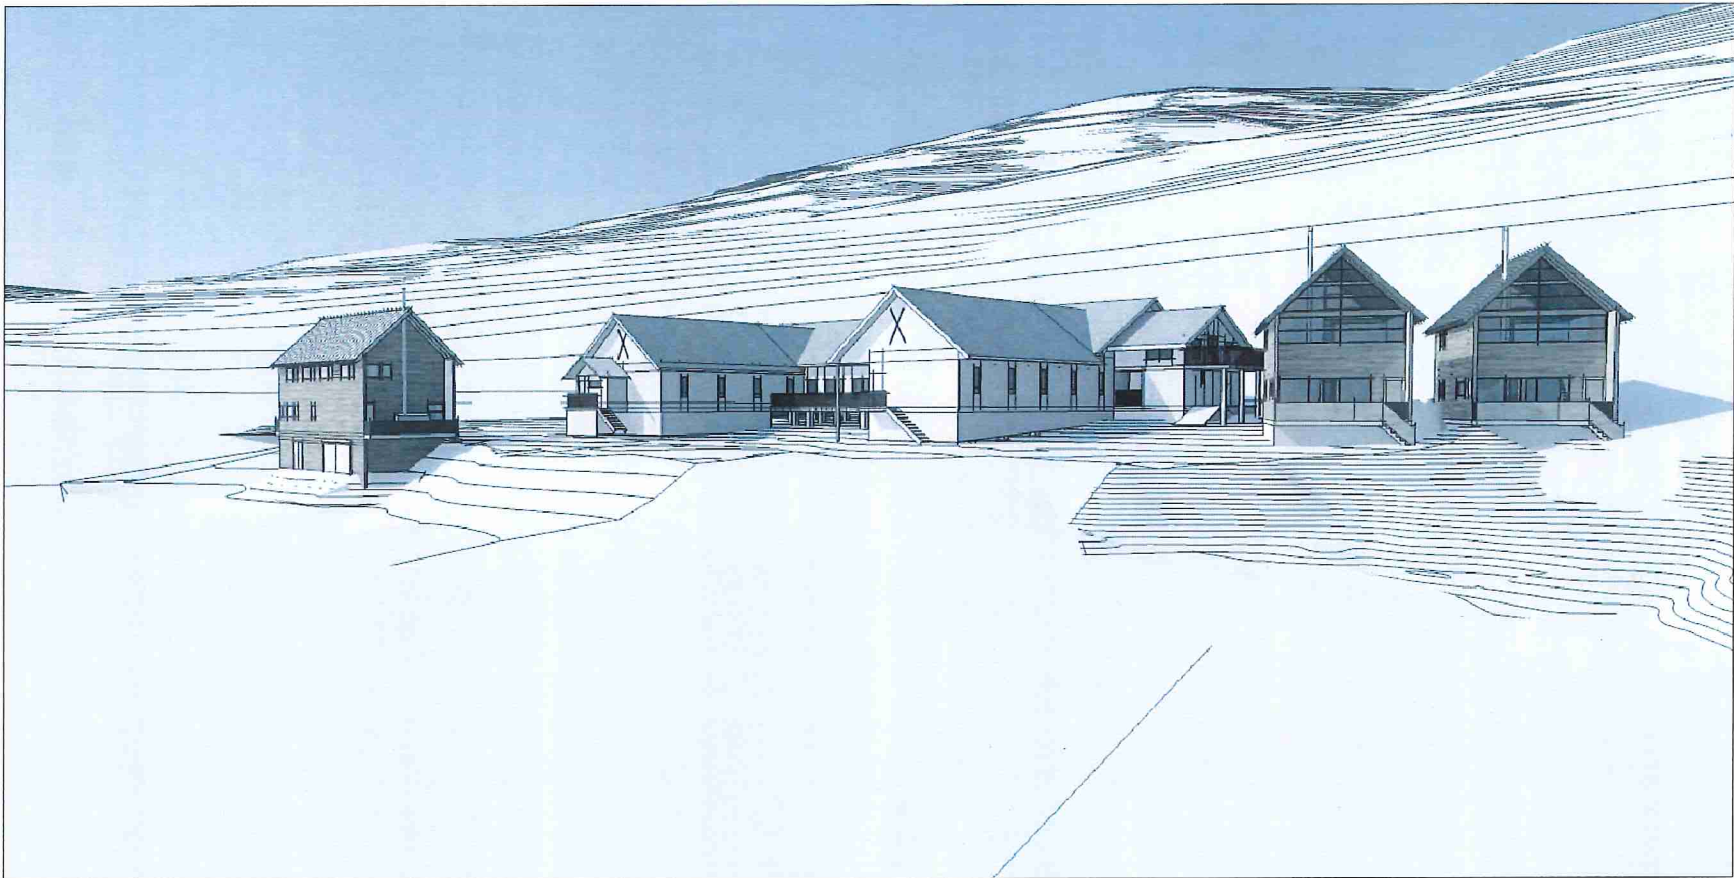

1 VIEW FROM SOUTH EAST



2 VIEW CAT DAY BLDG. + EXISTING LODGE FROM SOUTH EAST



**FINLAYSON  
BONET**  
ARCHITECTURE LTD.

#4 - 7855 East Saanich Rd.  
Saanichton V8M 2B4

Phone: 250-656-2224  
Fax: 250-656-2279

email:  
info@finlaysonbonet.ca



cbstudio architecture inc.  
1532 9th Avenue SE  
CALGARY, ALBERTA, T2G 0T7  
T: 403-263-7007  
info@cbstudioarch.com

**CLIENT:**

GREAT NORTHERN  
SNOW-CAT SKIING LTD.  
BOX 14 SITE 13 RR 4  
CALGARY, AB  
T2M 4L4

**CONSULTANTS**

**STRUCTURAL:**

LEX 3 ENGINEERING  
303-277 17TH AVENUE SW  
CALGARY, ALBERTA  
T2S 2T3  
T: 403.340.1117

**MECHANICAL:**

AME ENGINEERING  
710-1122 4TH STREET SW  
CALGARY, ALBERTA  
T2R 1M1  
T: 403. 252.2333

**ELECTRICAL:**

AES ENGINEERING  
260-1015 4TH STREET SW  
CALGARY, ALBERTA  
T2R 1J4  
T: 403. 910.4660

1 2018-07-09 ISSUED FOR PERMIT

Rev Date Description

Checked HC

Drawn CB

Scale AS NOTED

Date

JULY 9, 2018

Project Name

**GNL - OUT BUILDINGS**  
5400 HIGHWAY 31,  
TROUT LAKE, BC

Drawing Title

**SITE  
RENDERINGS**


Drawing No.

**DP 1.12**


Project No.

**18-003**

© Copyright reserved. These plans and designs are and at all times remain the property of Finlayson Bonet Architecture to be used for the project shown and may not be reproduced without written consent.

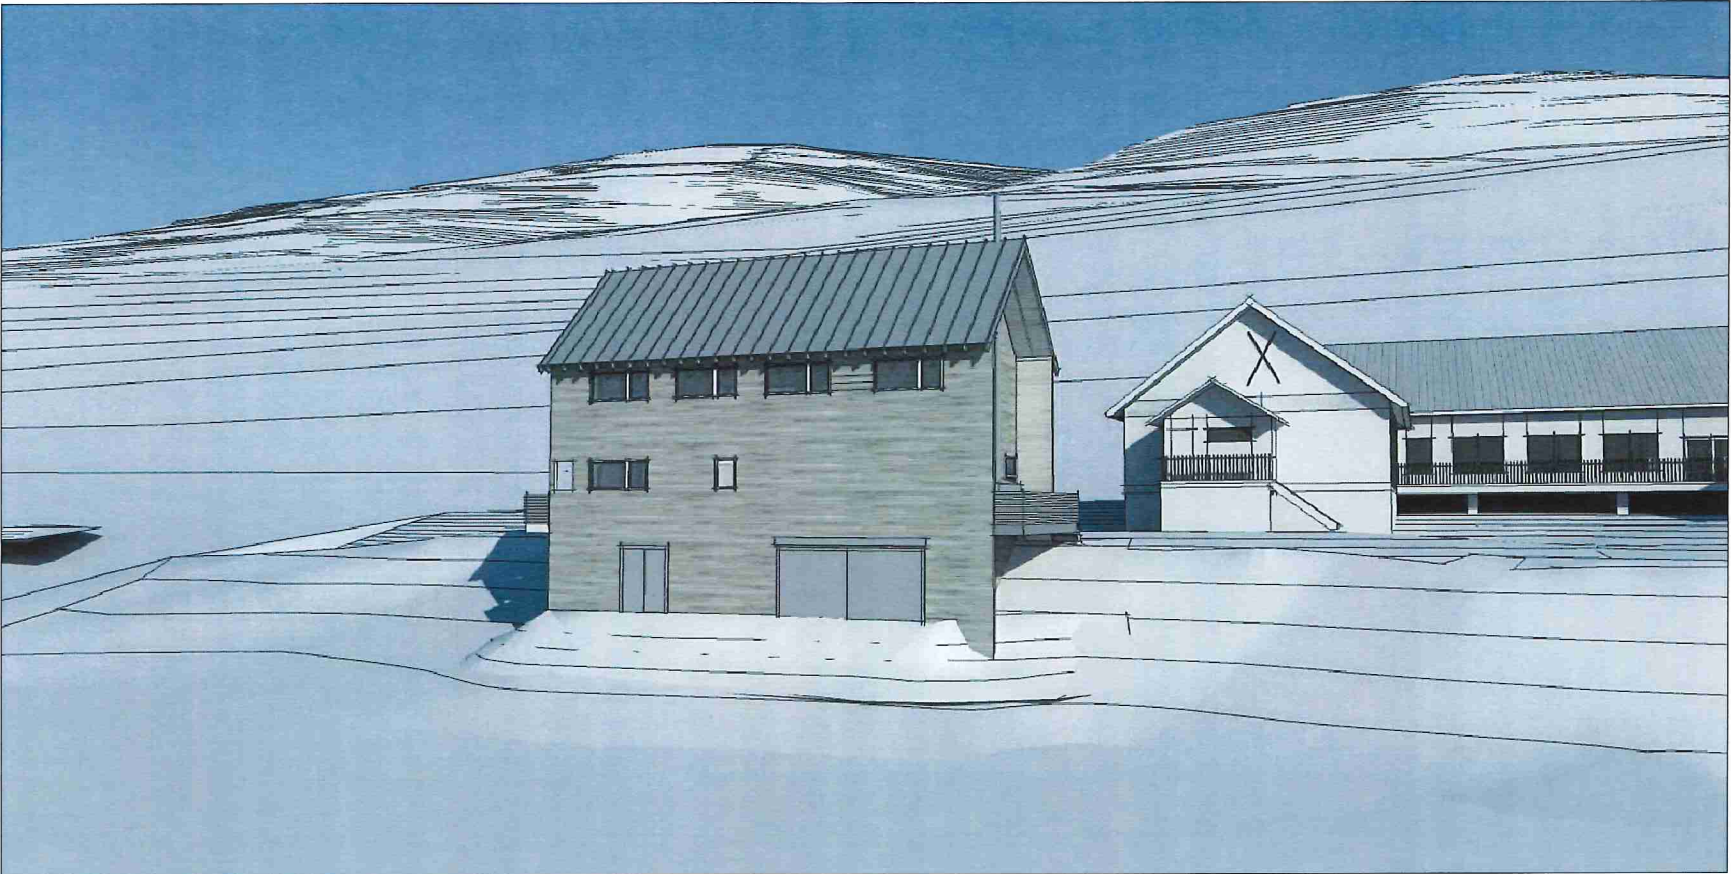

1 VIEW FROM SOUTH

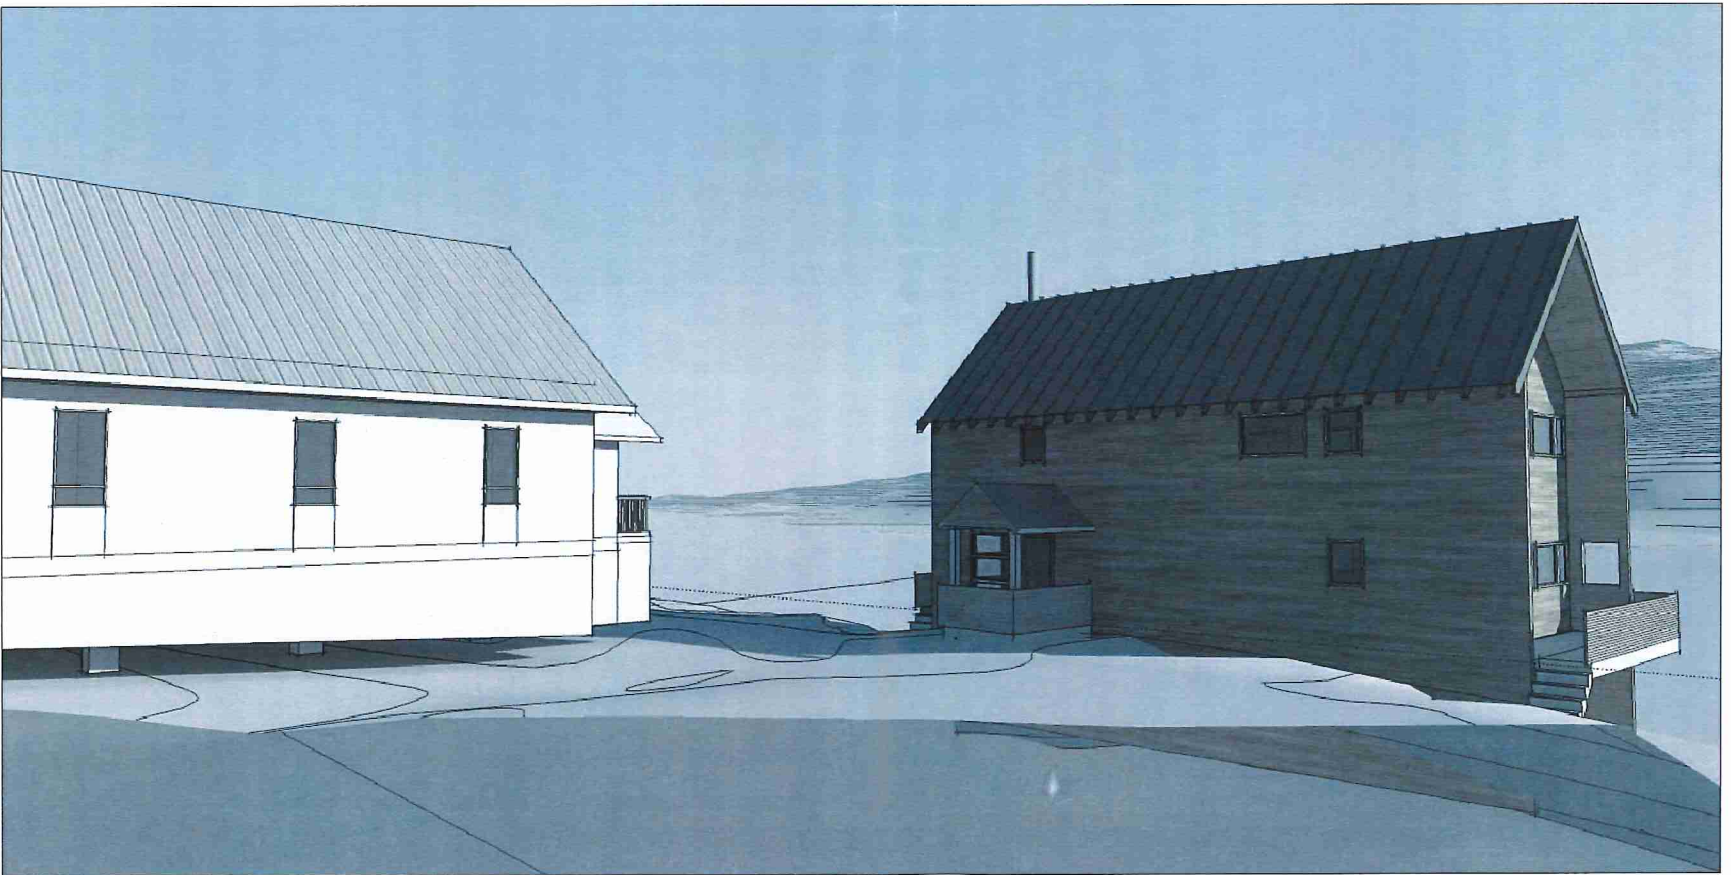

2 VIEW OF CAT DAY BLDG. + EXISTING LODGE FROM PARKING LOT



**FINLAYSON  
BONET**  
ARCHITECTURE LTD.

#4 - 7855 East Saanich Rd.  
Saanichton V8M 2B4  
Phone: 250-656-2224  
Fax: 250-656-2279  
email:  
info@finlaysonbonet.ca



cbstudio architecture inc.  
1532 9th AVENUE SE  
CALGARY, ALBERTA, T2G 0T7  
T: 403-263-7007  
info@cbstudioarch.com

**CLIENT:**

GREAT NORTHERN  
SNOW-CAT SKIING LTD.  
BOX 14 SITE 13 RR 4  
CALGARY, AB  
T2M 4L4

**CONSULTANTS**

**STRUCTURAL:**

LEX 3 ENGINEERING  
303-277 17TH AVENUE SW  
CALGARY, ALBERTA  
T2S 2T9  
T: 403.340.1117

**MECHANICAL:**

AME ENGINEERING  
710-1122 4TH STREET SW  
CALGARY, ALBERTA  
T2R 1M1  
T: 403. 252.2333

**ELECTRICAL:**

AES ENGINEERING  
260-1015 4TH STREET SW  
CALGARY, ALBERTA  
T2R 1J4  
T: 403. 910.4660

1 2018-07-09 ISSUED FOR DEVELOPMENT PERMIT

Rev Date Description

Checked HC

Drawn CB

Scale AS NOTED

Date JULY 9, 2018

Project Name

**GNL - OUT BUILDINGS**  
5400 HIGHWAY 31,  
TROUT LAKE, BC

Drawing Title

**SITE  
RENDERINGS**


Drawing No.

**DP 1.13**


Project No.

**18-003**

© Copyright reserved. These plans and designs are and at all times remain the property of Finlayson Bonet Architecture to be used for the project shown and may not be reproduced without written consent.

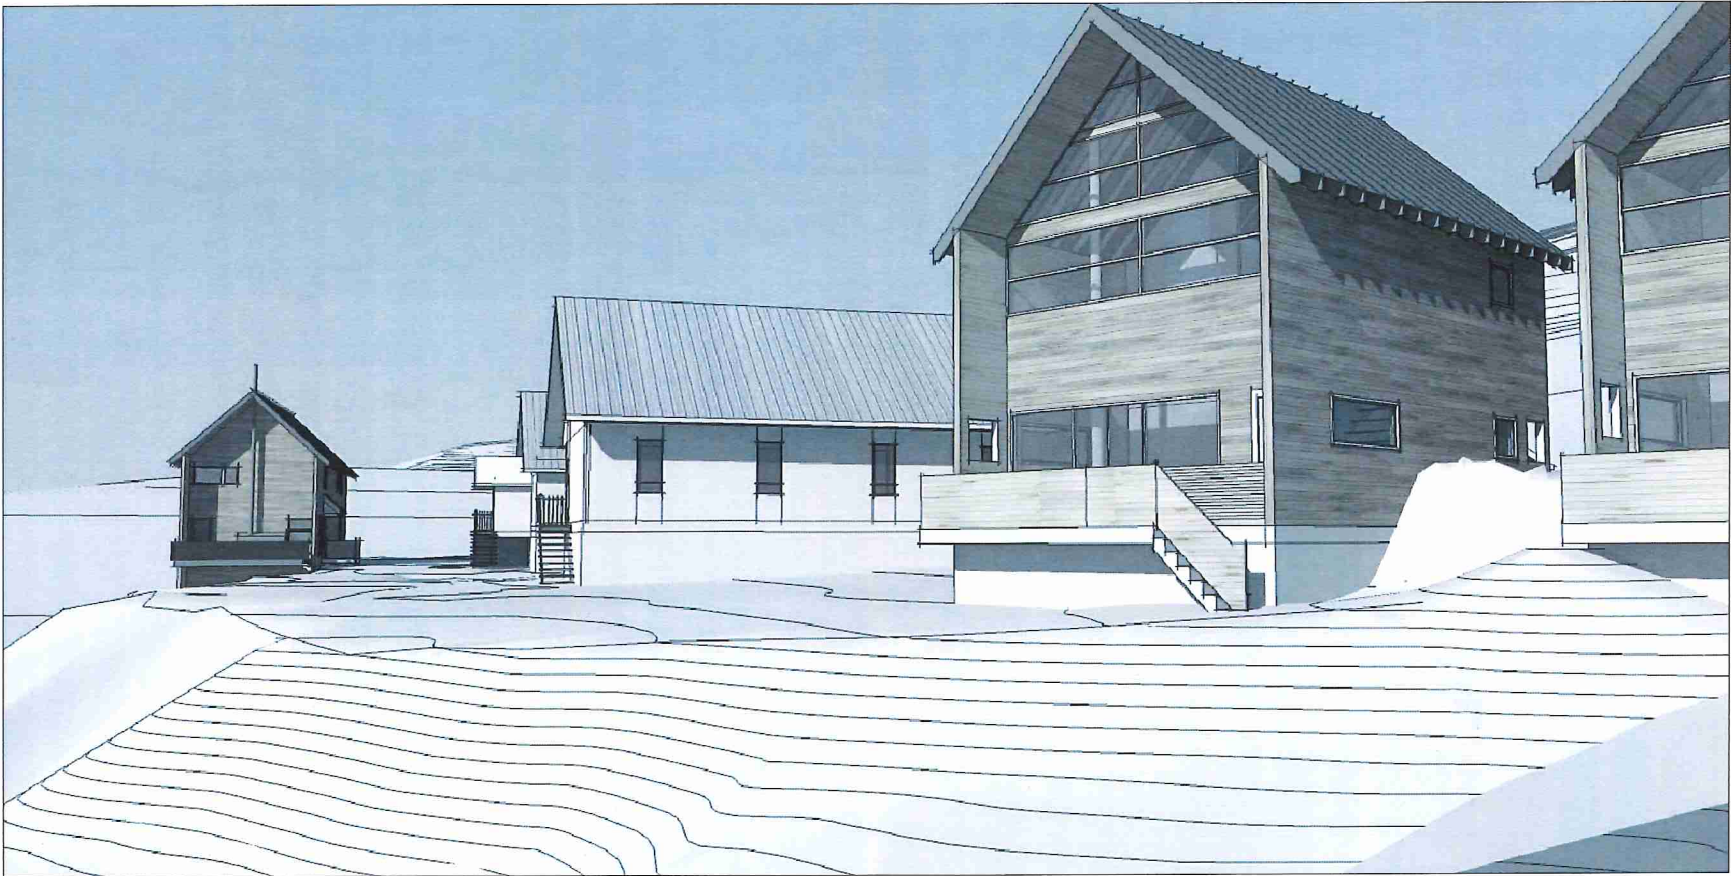

1 VIEW FROM WEST

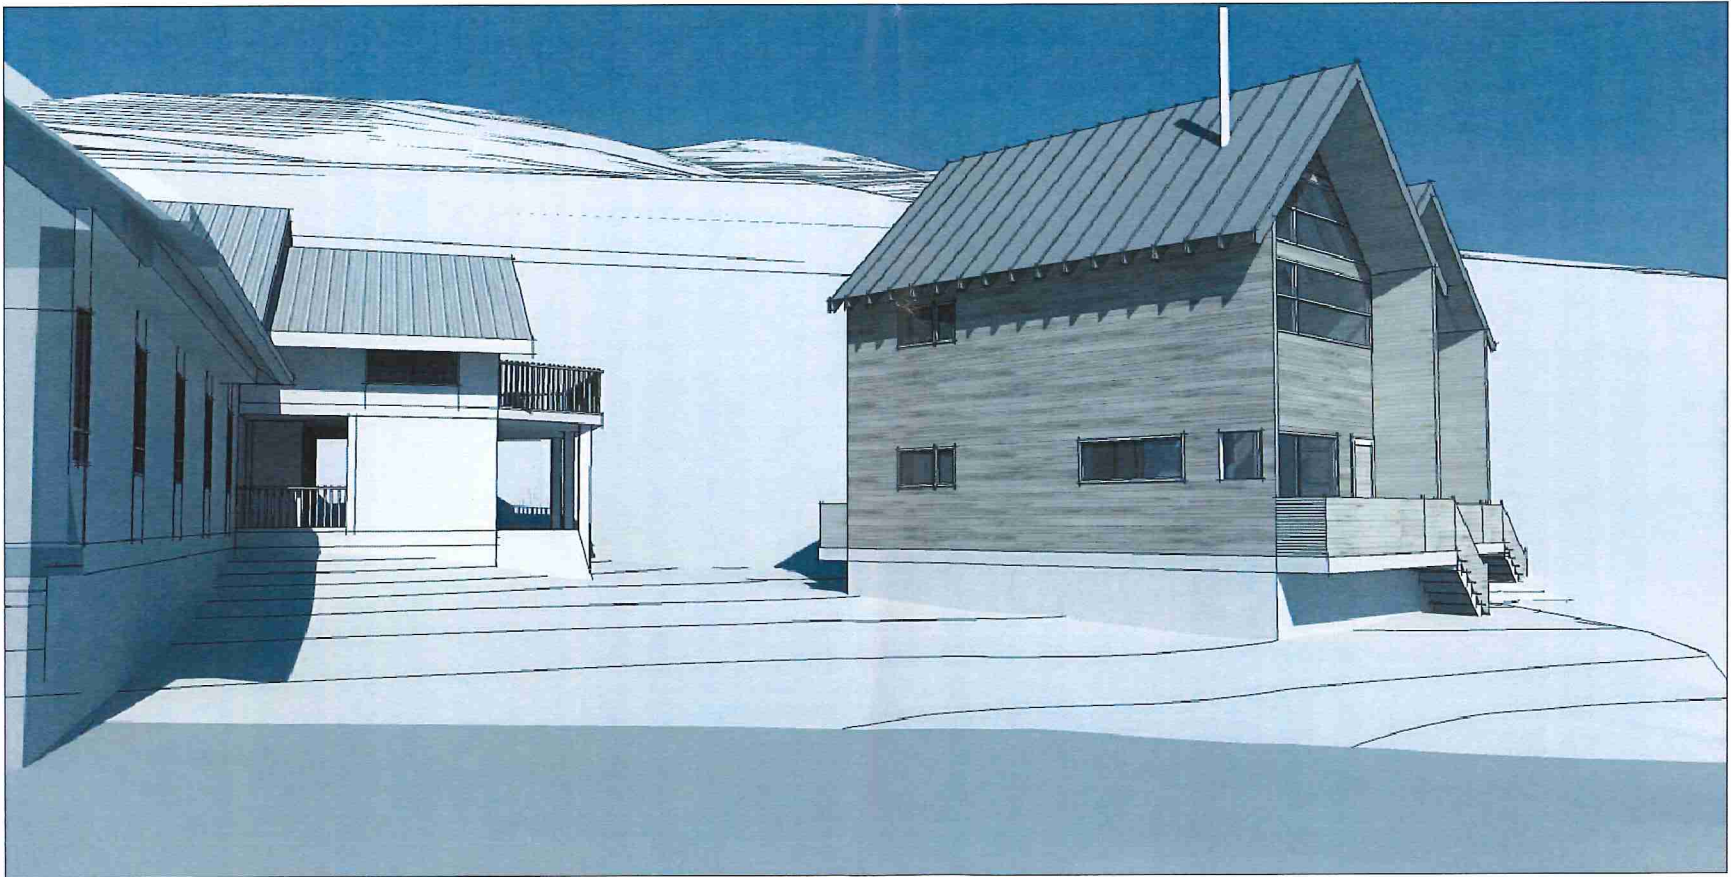

2 VIEW OF CABINS + EXISTING LODGE



FINLAYSON  
BONET  
ARCHITECTURE LTD.

#4 - 7855 East Saanich Rd.

Saanichton V8M 2B4

Phone: 250-656-2224

Fax: 250-656-2279

email: info@finlaysonbonet.ca



cbstudio architecture inc.  
1532 9th AVENUE SE  
CALGARY, ALBERTA, T2G 0T7  
T: 403-263-7007  
info@cbstudioarch.com

CLIENT:

GREAT NORTHERN  
SNOW-CAT SKIING LTD.  
BOX 14 SITE 13 RR 4  
CALGARY, AB  
T2M 4L4

CONSULTANTS

STRUCTURAL:

LEX 3 ENGINEERING  
303-277 17TH AVENUE SW  
CALGARY, ALBERTA  
T2S 2T8  
T 403.340.1117

MECHANICAL:

AME ENGINEERING  
710-1122 4TH STREET SW  
CALGARY, ALBERTA  
T2R 1M1  
T 403. 252.2333

ELECTRICAL:

AES ENGINEERING  
200-1015 4TH STREET SW  
CALGARY, ALBERTA  
T2R 1J4  
T 403. 910.4660

1 2018-07-09 ISSUED FOR DEVELOPMENT REVIEW

Rev Date Description

Checked HC

Drawn CB

Scale AS NOTED

Date

JULY 9, 2018

Project Name

GNL - OUT BUILDINGS

5400 HIGHWAY 51,

TROUT LAKE, BC

Drawing Title

SITE

RENDERINGS


Drawing No.

DP 1.14

Project No.

18-003

© Copyright reserved. These plans and designs are and all in them remain the property of Finlayson Bonet Architecture to be used for the project shown and may not be reproduced without written consent.

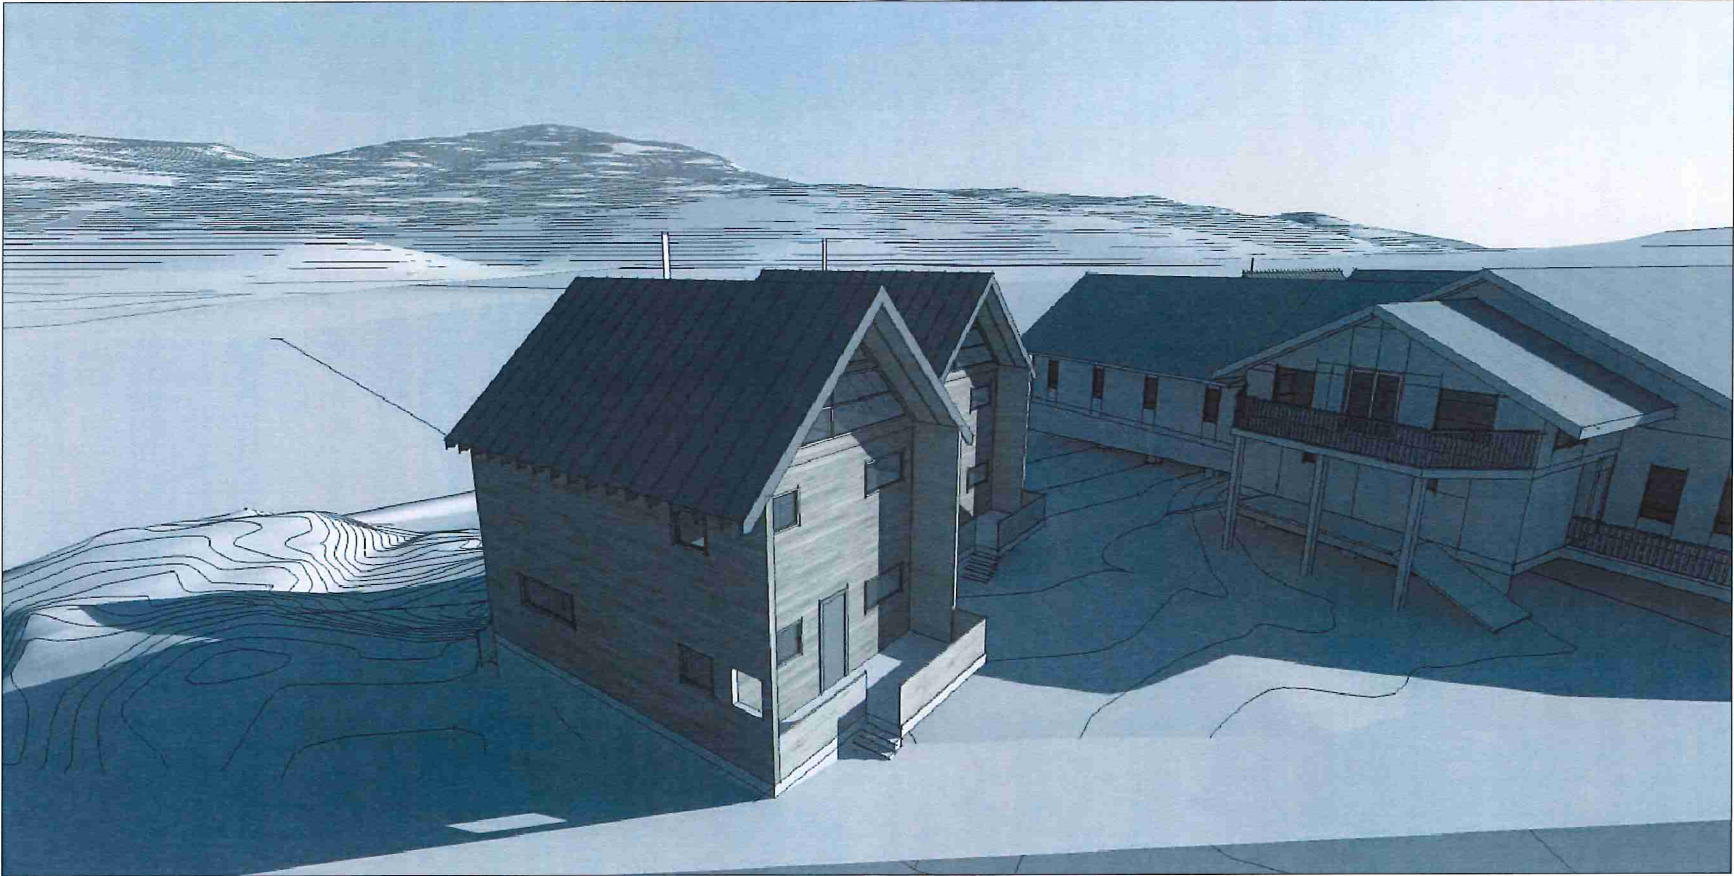

1 VIEW FROM NORTH EAST



**FINLAYSON  
BONET**  
ARCHITECTURE LTD.

#4 - 7855 East Saanich Rd.  
Saanichton V8M 2B4  
Phone: 250-656-2224  
Fax: 250-656-2279  
email:  
info@finlaysonbonet.ca



cbstudio architecture inc.  
1532 9th AVENUE SE  
CALGARY, ALBERTA, T2G 0T7  
T: 403-263-7007  
info@cbstudioarch.com

**CLIENT:**

GREAT NORTHERN  
SNOW-CAT SKIING LTD.  
BOX 14 SITE 13 RR 4  
CALGARY, AB  
T2M 4L4

**CONSULTANTS**

**STRUCTURAL:**

LEX 3 ENGINEERING  
303-277 17TH AVENUE SW  
CALGARY, ALBERTA  
T2S 2T8  
T: 403.340.1117

**MECHANICAL:**

AME ENGINEERING  
710-1122 4TH STREET SW  
CALGARY, ALBERTA  
T2R 1M1  
T: 403. 252.2333

**ELECTRICAL:**

AES ENGINEERING  
260-1015 4TH STREET SW  
CALGARY, ALBERTA  
T2R 1J4  
T: 403. 910.4660

1 2018-07-09 ISSUED FOR DEVELOPMENT PERMIT

| Rev | Date | Description |
|-----|------|-------------|
|-----|------|-------------|

|         |    |
|---------|----|
| Checked | HC |
|---------|----|

|       |    |
|-------|----|
| Drawn | CB |
|-------|----|

|       |          |
|-------|----------|
| Scale | AS NOTED |
|-------|----------|

|      |              |
|------|--------------|
| Date | JULY 9, 2018 |
|------|--------------|

Project Name

**GNL - OUT BUILDINGS**  
5400 HIGHWAY 31,  
TROUT LAKE, BC

Drawing Title

**SITE  
RENDERINGS**

Drawing No.

**DP 1.15**

Project No.

**18-003**

© Copyright reserved. These plans and designs are and at all times remain the property of Finlayson Bonet Architecture to be used for the project shown and may not be reproduced without written consent.