

ECONOSPAN

STRUCTURES CORPORATION

PLANT: 472 VLA ROAD
CHASE, BC V0E 1M1

PHONE: (250) 679-3400
FAX: (250) 679-3421

ARCHITECTURAL:

ES-16-768-A1.0 REFERENCE PLAN
ES-16-768-A1.1 PLOT PLAN
ES-16-768-A2 MAIN FLOOR PLAN
ES-16-768-A3 UPPER FLOOR PLAN
ES-16-768-A4 ELEVATIONS
ES-16-768-A5 ELEVATIONS
ES-16-768-A6 BUILDING SECTION

STRUCTURAL:

ES-16-768-S1 SPECIFICATIONS
ES-16-768-S2 FOUNDATION PLAN

ISSUED FOR BUILDING PERMIT:

OWNER:
PROJECT:
CIVIC ADDRESS:
LEGAL ADDRESS:
DATE:

SORRENTO PARTS & SERVICE
126'-0"x60'-0" SHOP
1298 TRANS CANADA HWY., SORRENTO, BC
LOT 1, SEC. 16, TP22, R11, W6M, Y.D.Y.D. PLAN KAP57595
NOVEMBER 30, 2016



CSRD Mapping



Nov 30, 2016


This map is a user generated static output from an Internet mapping site and is for reference only. Data layers that appear on this map may or may not be accurate, current, or otherwise reliable. Not to be used for navigation.



Scale 1:4,514

114.7 0 57.33 114.7 Meters

Map Notes

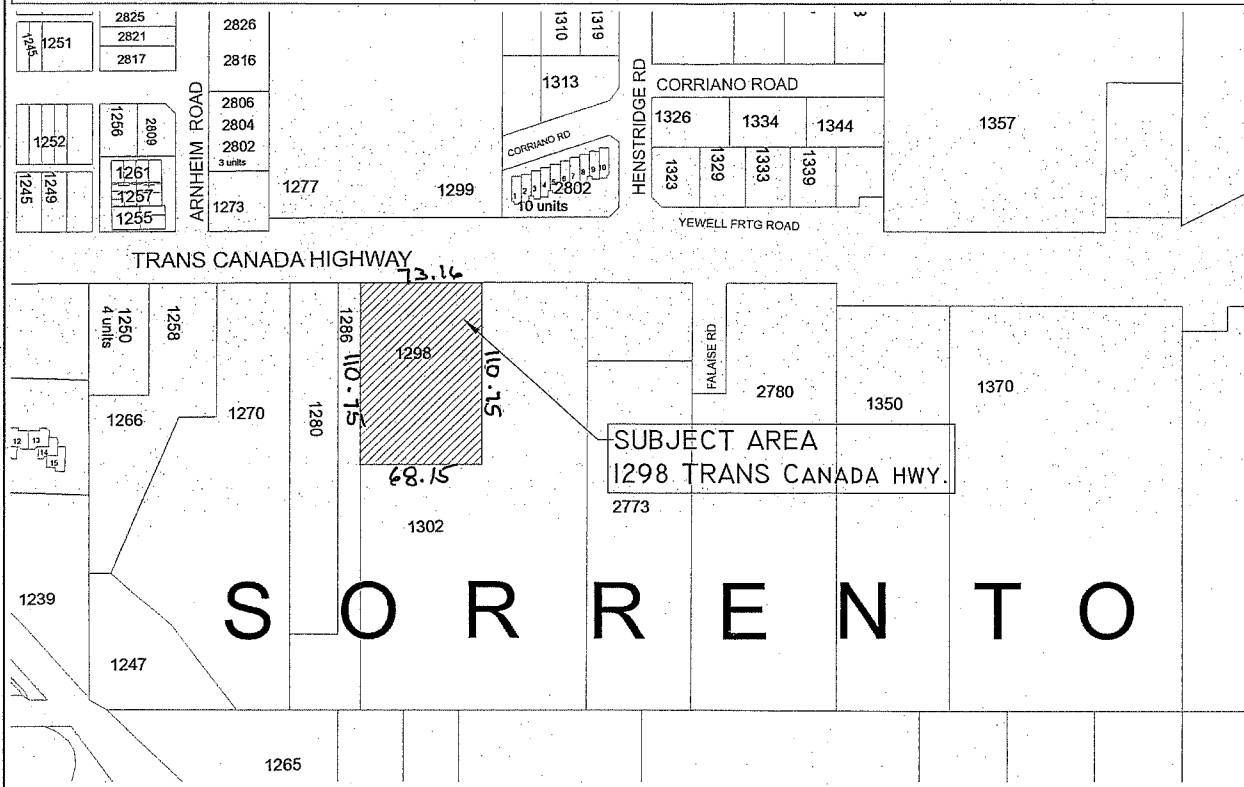

REFERENCE PLAN

N.T.S.

GENERAL NOTES:

Working By:
ECONOSPAN
STRUCTURES
PLANT: 472 ATHER PUMP: 259 679-3400
CORRUG. 10' 2701 259 579-3421

Designed By:
SHUSWAP DESIGN INC.
BRUL WEE 26 0000' PHONE: (519) 479-3400
CORRUG. 10' 2701 FAX: (519) 479-3421


Structural Consultant:
K D KETCHEN & ASSOCIATES LTD.
SUN 115 250 1000 0000' PHONE: (519) 479-3400
CORRUG. 10' 2701 FAX: (519) 479-3421

Project:
SORRENTO PARTS & SERVICE
60'-0"x126'-0" SHOP

This drawing and all information is the sole property of ECONOSPAN STRUCTURES. ANY REPRODUCTION, DISSEMINATION OR USE OF THIS DRAWING WITHOUT THE WRITTEN PERMISSION OF ECONOSPAN STRUCTURES IS PROHIBITED.

Rev#	Description	Date	By

Drawn By:
REFERENCE PLAN
Title:
ES-16-768
Drawn By:
CS
Designed By:
D. NELSON
Checked By:
K. KETCHEN
Date:
Nov. 30, 2016
Page:
16-768-A1.0
Rev#:

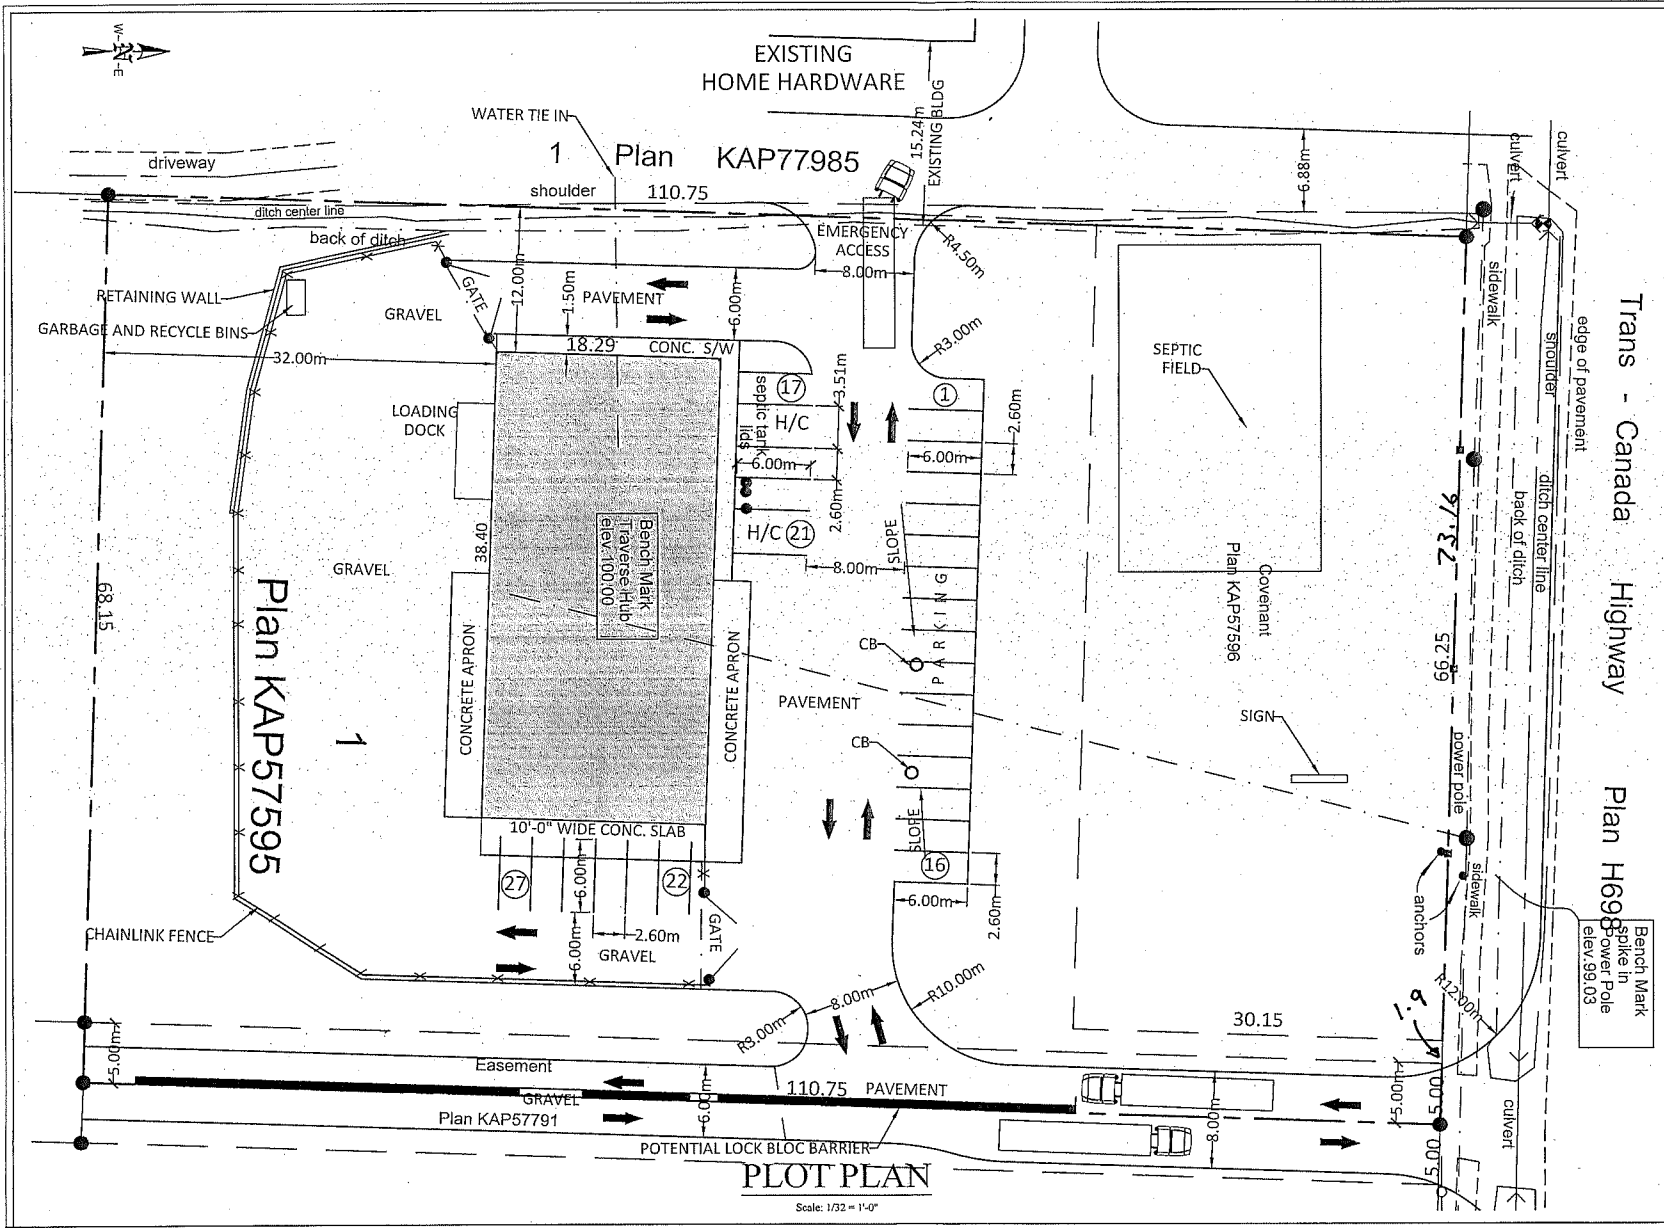

GENERAL NOTES:

Working By:
ECONOSPAN
 STRUCTURES
 PLANT:
 472 ATHERTON RD.
 COLLINGSWOOD, ONT.
 PHONE: (519) 475-1400
 FAX: (519) 475-1421

Designed By:
SHUSWAP DESIGN INC.
 1000 WILSON RD.
 COLLINGSWOOD, ONT.
 PHONE: (519) 475-1400
 FAX: (519) 475-1421


Structural Design By:
K D KETCHEN & ASSOCIATES LTD.
 1000 WILSON RD.
 COLLINGSWOOD, ONT.
 PHONE: (519) 475-1400
 FAX: (519) 475-1421

Project:
SORRENTO PARTS & SERVICE
 60'-0" x 126'-0" SHOP

This drawing and all information is the sole property of ECONOSPAN STRUCTURES, INC. and K D KETCHEN & ASSOCIATES LTD. and shall not be used for any other project without the written consent of the above named companies.

Rev#	Description	Date	By



Drawn By:
PLOT PLAN
 Date: 05-16-768
 Drawn By: CS
 Checked By: K. KETCHEN
 Date: Oct. 27, 2016
 Drawn By: 16-768-A1.1

 


GENERAL NOTES:



Scale: 3/32" = 1'-0"

  			
PLANT: 472 EAST HIGDON, CINCINNATI, OH 45202	PHONE: 252 8779-3499 FAX: 252 8779-3127		
Unengined by:			
SHUSWAP DESIGN INC.			
8001, 8701, 911, CLOVER CHINA, ILL. 60411	PHONE: 815 870-3188 FAX: 815 870-3181		
INTERNATIONAL COUNCIL FOR THE BUILDING INDUSTRY			
			
Suite 102, 800 - 1025 24 Ave. Regina, SK S4S 0A6	PHONE: 403 308-0545 FAX: 403 308-0541		
Project:			
SORRENTO PARTS & SERVICE			
60'-0"x126'-0" SHOP			
THIS DRAWING AND ALL INFORMATION ON IT ARE THE SOLE PROPERTY OF ECONOSPAN STRUCTURES AND ARE NOT TO BE REPRODUCED OR TRANSMITTED IN ANY FORM OR BY ANY MEANS, ELECTRONIC OR MECHANICAL, INCLUDING PHOTOCOPYING, RECORDING, OR BY ANY INFORMATION STORAGE AND RETRIEVAL SYSTEM, WITHOUT PERMISSION IN WRITING BY ECONOSPAN STRUCTURES.			
Disc#	Description	Date	By
Draw Title: FLOOR PLAN			
Author: ES-16-768			
Check by:			
Designed by: D. NELSON		Checked by: K. KETCHEN	
Date: Oct. 27, 2016		Draw# 16-768-A2	
Scale:		Page:	

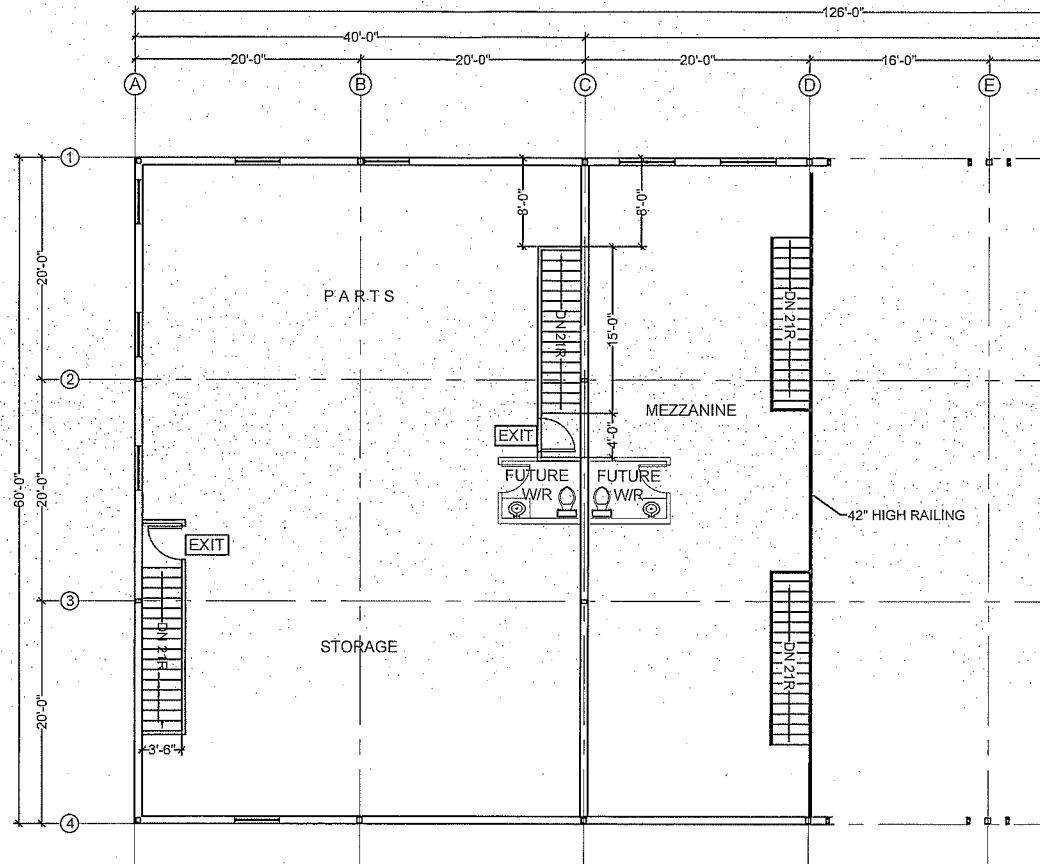

2nd FLOOR PLAN

Scale: 3/32" = 1'-0"

**MEZZANINE
FLOOR PLAN**

Scale: 3/32" = 1'-0"

GENERAL NOTES:

Working By:
ECONOSPAN
STRUCTURES
PLANT:
412 STATION ROAD, P.O. BOX 250, 4719-3400
CHAMBERLAIN, SC 29623-3502, 803-759-1421

Designed By:
SHUSWAP DESIGN INC.
REPL. DATE 12.10.16
CHAMBERLAIN, SC 29623-3502, 803-759-1421


Structural Consultant:
K D KETCHEN & ASSOCIATES LTD.
Sole TOL. INC. - 1000 24 Ave.
CHAMBERLAIN, SC 29623-3502, 803-759-1421

Project:
SORRENTO PARTS & SERVICE
60'-0"x126'-0" SHOP

This drawing and all information is the sole property of ECONOSPAN STRUCTURES. ANY REPRODUCTION, DISSEMINATION OR USE OF INFORMATION DERIVED FROM THIS DRAWING IS PROHIBITED AND IS APPROVED BY ECONOSPAN STRUCTURES.


Rev#	Description	Date	By

Drawn By:
2nd FLOOR PLAN
JAN:
ES-16-768
Design By:
CS
Designed By:
D. NELSON
Date:
Oct. 27, 2016
Checked By:
K. KETCHEN
Date:
10-7-68-A3
Title:
10-7-68-A3

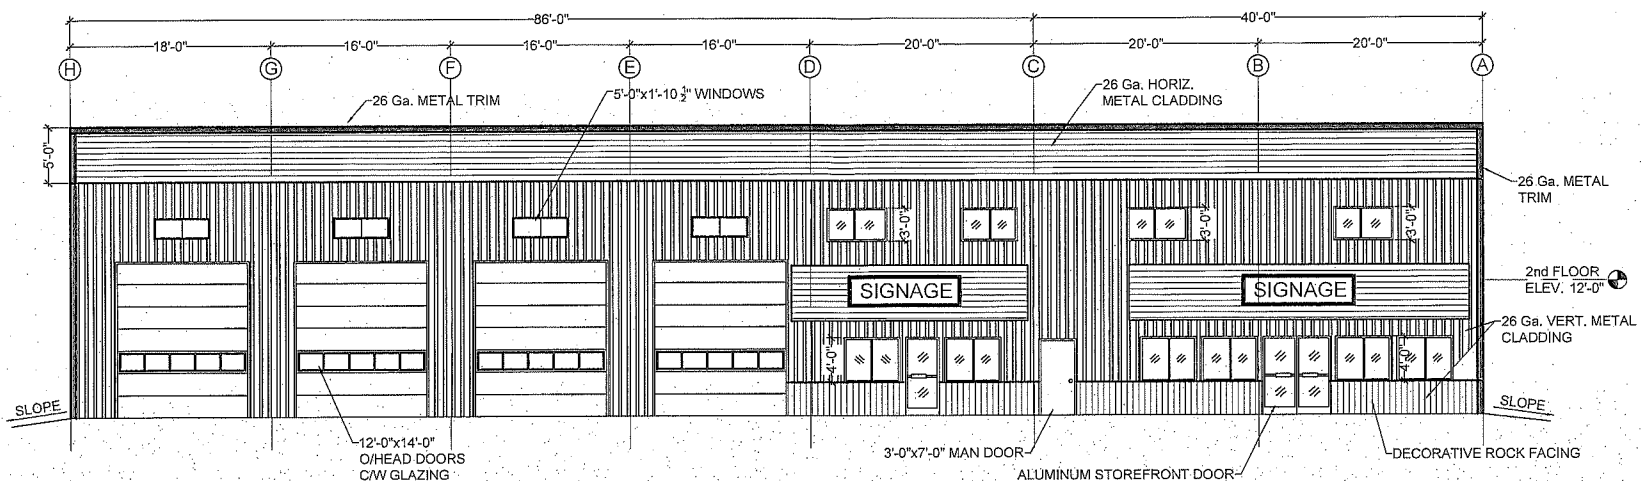

NORTH ELEVATION

Scale: 3/32 = 1'-0"

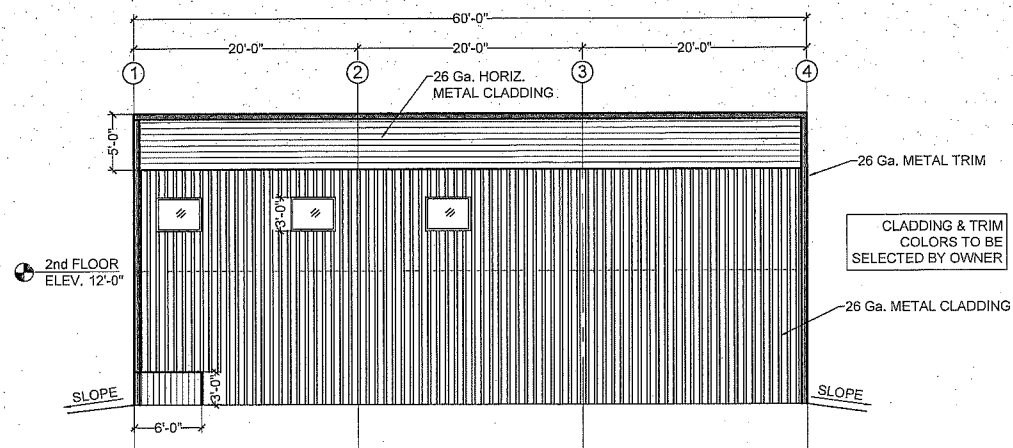

WEST ELEVATION

Scale: 3/32 = 1'-0"

GENERAL NOTES:

Working By:
ECONOSPAN
 STRUCTURES
 472 ATCHER ROAD, FARGO, ND 58103
 PHONE: 701-785-3100 FAX: 701-785-3101

Designed By:
SHUSWAP DESIGN INC.
 1001 1ST AVE. S.W., MINNEAPOLIS, MN 55415
 PHONE: 612-338-8888 FAX: 612-338-8889


STRUCTURAL CONSULTANT:
K D KETCHEN & ASSOCIATES LTD.
 1001 1ST AVE. S.W., MINNEAPOLIS, MN 55415
 PHONE: 612-338-8888 FAX: 612-338-8889

Project:
SORRENTO PARTS & SERVICE
60'-0"x126'-0" SHOP

This drawing and all information is the sole property of ECONOSPAN STRUCTURES, INC. NO REPRODUCTION, REPLICATION OR USE OF INFORMATION IS PERMITTED FROM THIS DRAWING OR PROJECT WITHOUT WRITTEN APPROVAL BY ECONOSPAN STRUCTURES.

Date:	Description:	Date:	By:

This is a
ELEVATIONS
 Job:
ES-16-768
 Drawn By:
CS
 Checked By:
D. NELSON
 Date:
Oct. 27, 2016
 Drawn By:
K. KETCHEN
 Date:
10-26-16

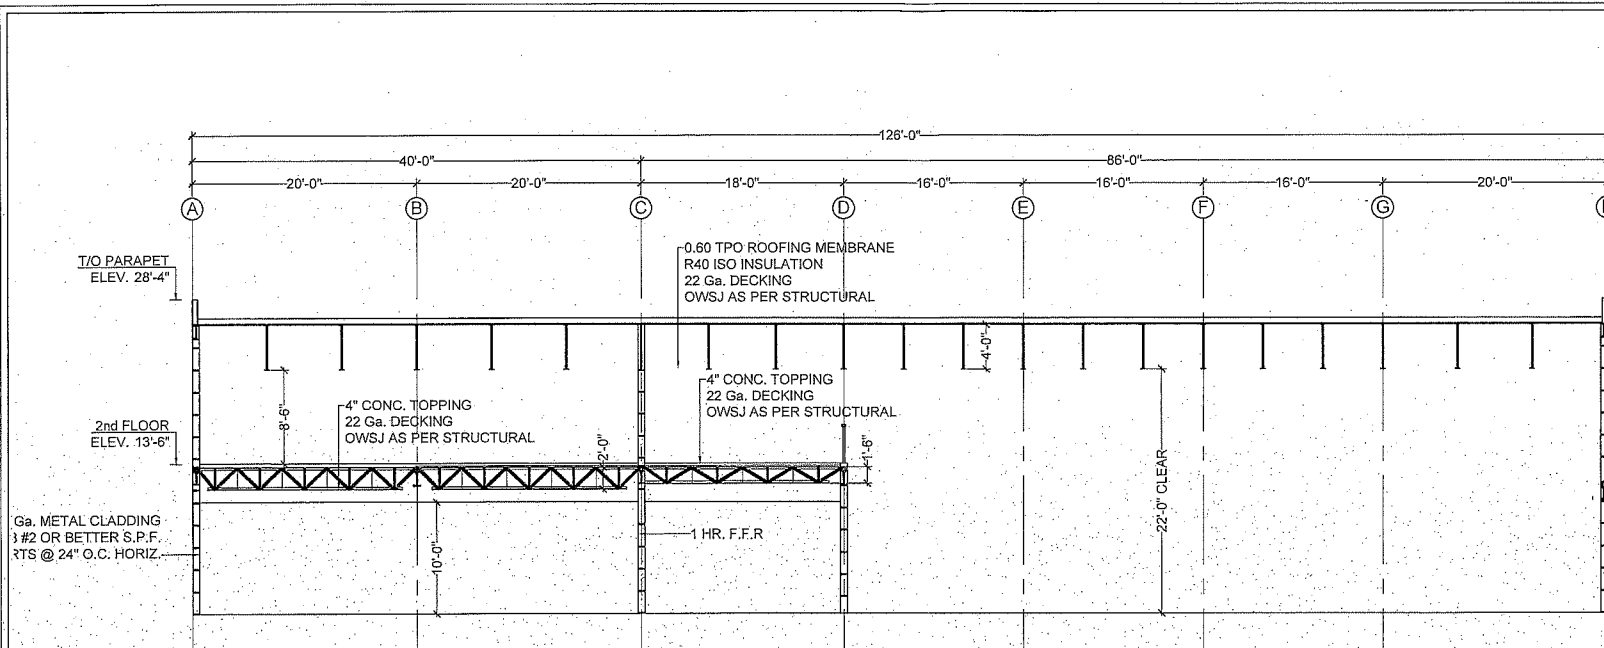

BUILDING SECTION

Scale: 3/32 = 1'-0"

GENERAL NOTES:

(Banking 15°)
ECONOSPAN
 STRUCTURES
 PLANT 1:
 472, NELSON ROAD,
 FARMER, BC
 PHONE: (250) 479-2400
 FAX: (250) 479-3423

Designed By:
SHUSWAP DESIGN INC.
 2000, 10TH ST. W., COX B.
 CRESTON, BC V1P 1G9
 PHONE: (250) 479-8888
 FAX: (250) 479-3100

STRUCTURAL CONSULTANT:
K D KETCHEN & ASSOCIATES LTD.
 Suite 101, 801 - 102nd St. W.
 Surrey, B.C. V4A 2G9
 PHONE: (604) 592-2540
 Fax: (604) 592-2541
 ketchen@ketchenassociates.com

Project:
SORRENTO PARTS & SERVICE
 60'-0"x126'-0" SHOP

THIS DRAWING AND ALL INFORMATION IS THE SOLE PROPERTY OF ECONOSPAN STRUCTURES. ANY REPRODUCTION, DUPLICATION OR USE OF INFORMATION CONTAINED HEREIN WITHOUT THE WRITTEN APPROVAL OF ECONOSPAN STRUCTURES IS PROHIBITED.

Rev#	Description	Date	By

Orig Title:
ELEVATIONS
 Job#:
ES-16-768
 Drawn By:
CS
 Designed By:
D. NELSON
 Checked By:
K. KETCHEN
 Date:
Oct. 27, 2016
 Drawn By:
16-768-A5
 Rev#: