


LOCATION

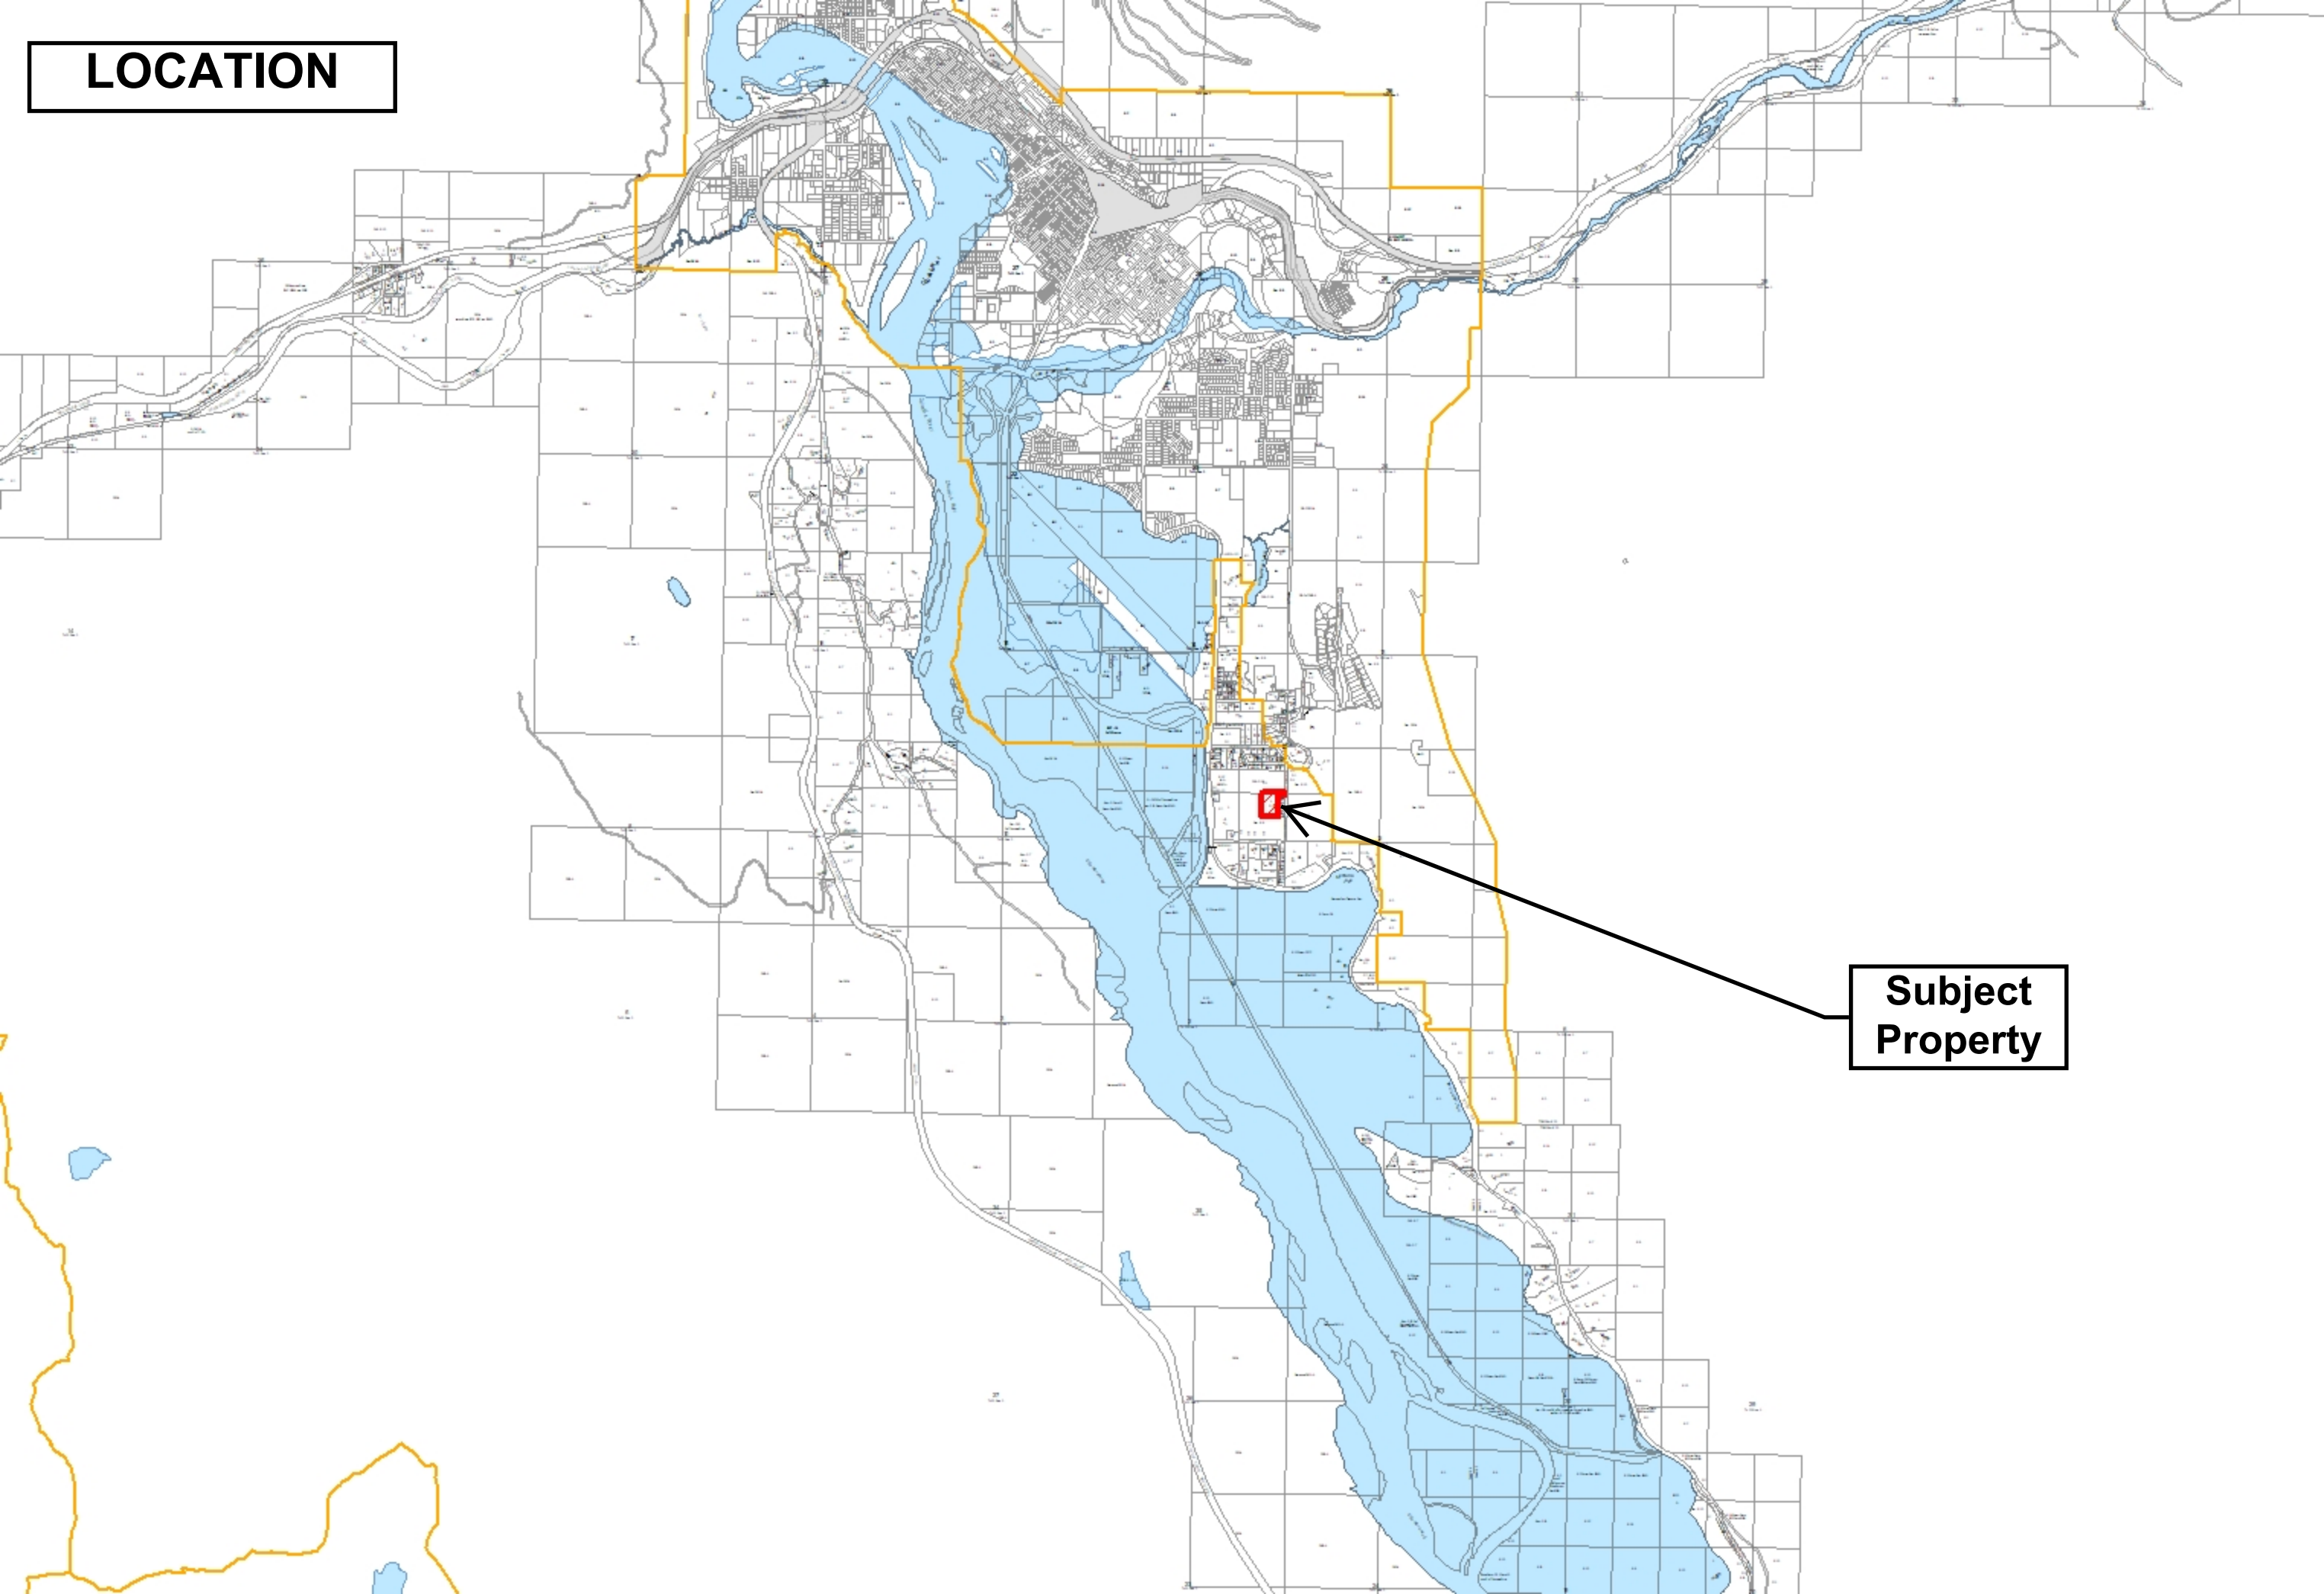

**Subject
Property**

LOCATION

**Subject
Property**

12

Tp. 23 Rge. 2

Montana

The map shows a portion of the City of St. Louis, Missouri, with various lots and roads. A specific lot, 3401, is highlighted with a red hatched pattern and labeled "Subject Property" with an arrow. The map includes labels for "SHAYER ROAD", "CATHERWOOD ROAD", and "KOSHMAN RD". Other labels include "LS 15", "S 1/2 LS 16", "Rem. LS 13", "LS 12", "Rem. LS 9", and "Plan 11177". The map is oriented with North at the top.

OCP

82L16-108X

RR2

SH

SH

RR2

CSRD
Bylaw 850
currently
applies to
these lots
outside the
CSRD
boundary

Revelstoke

RC

CITY OF REVELSTOKE
ELECTORAL AREA B

Subject
Property

SH


SH

SH

Bylaw 850

FW

M

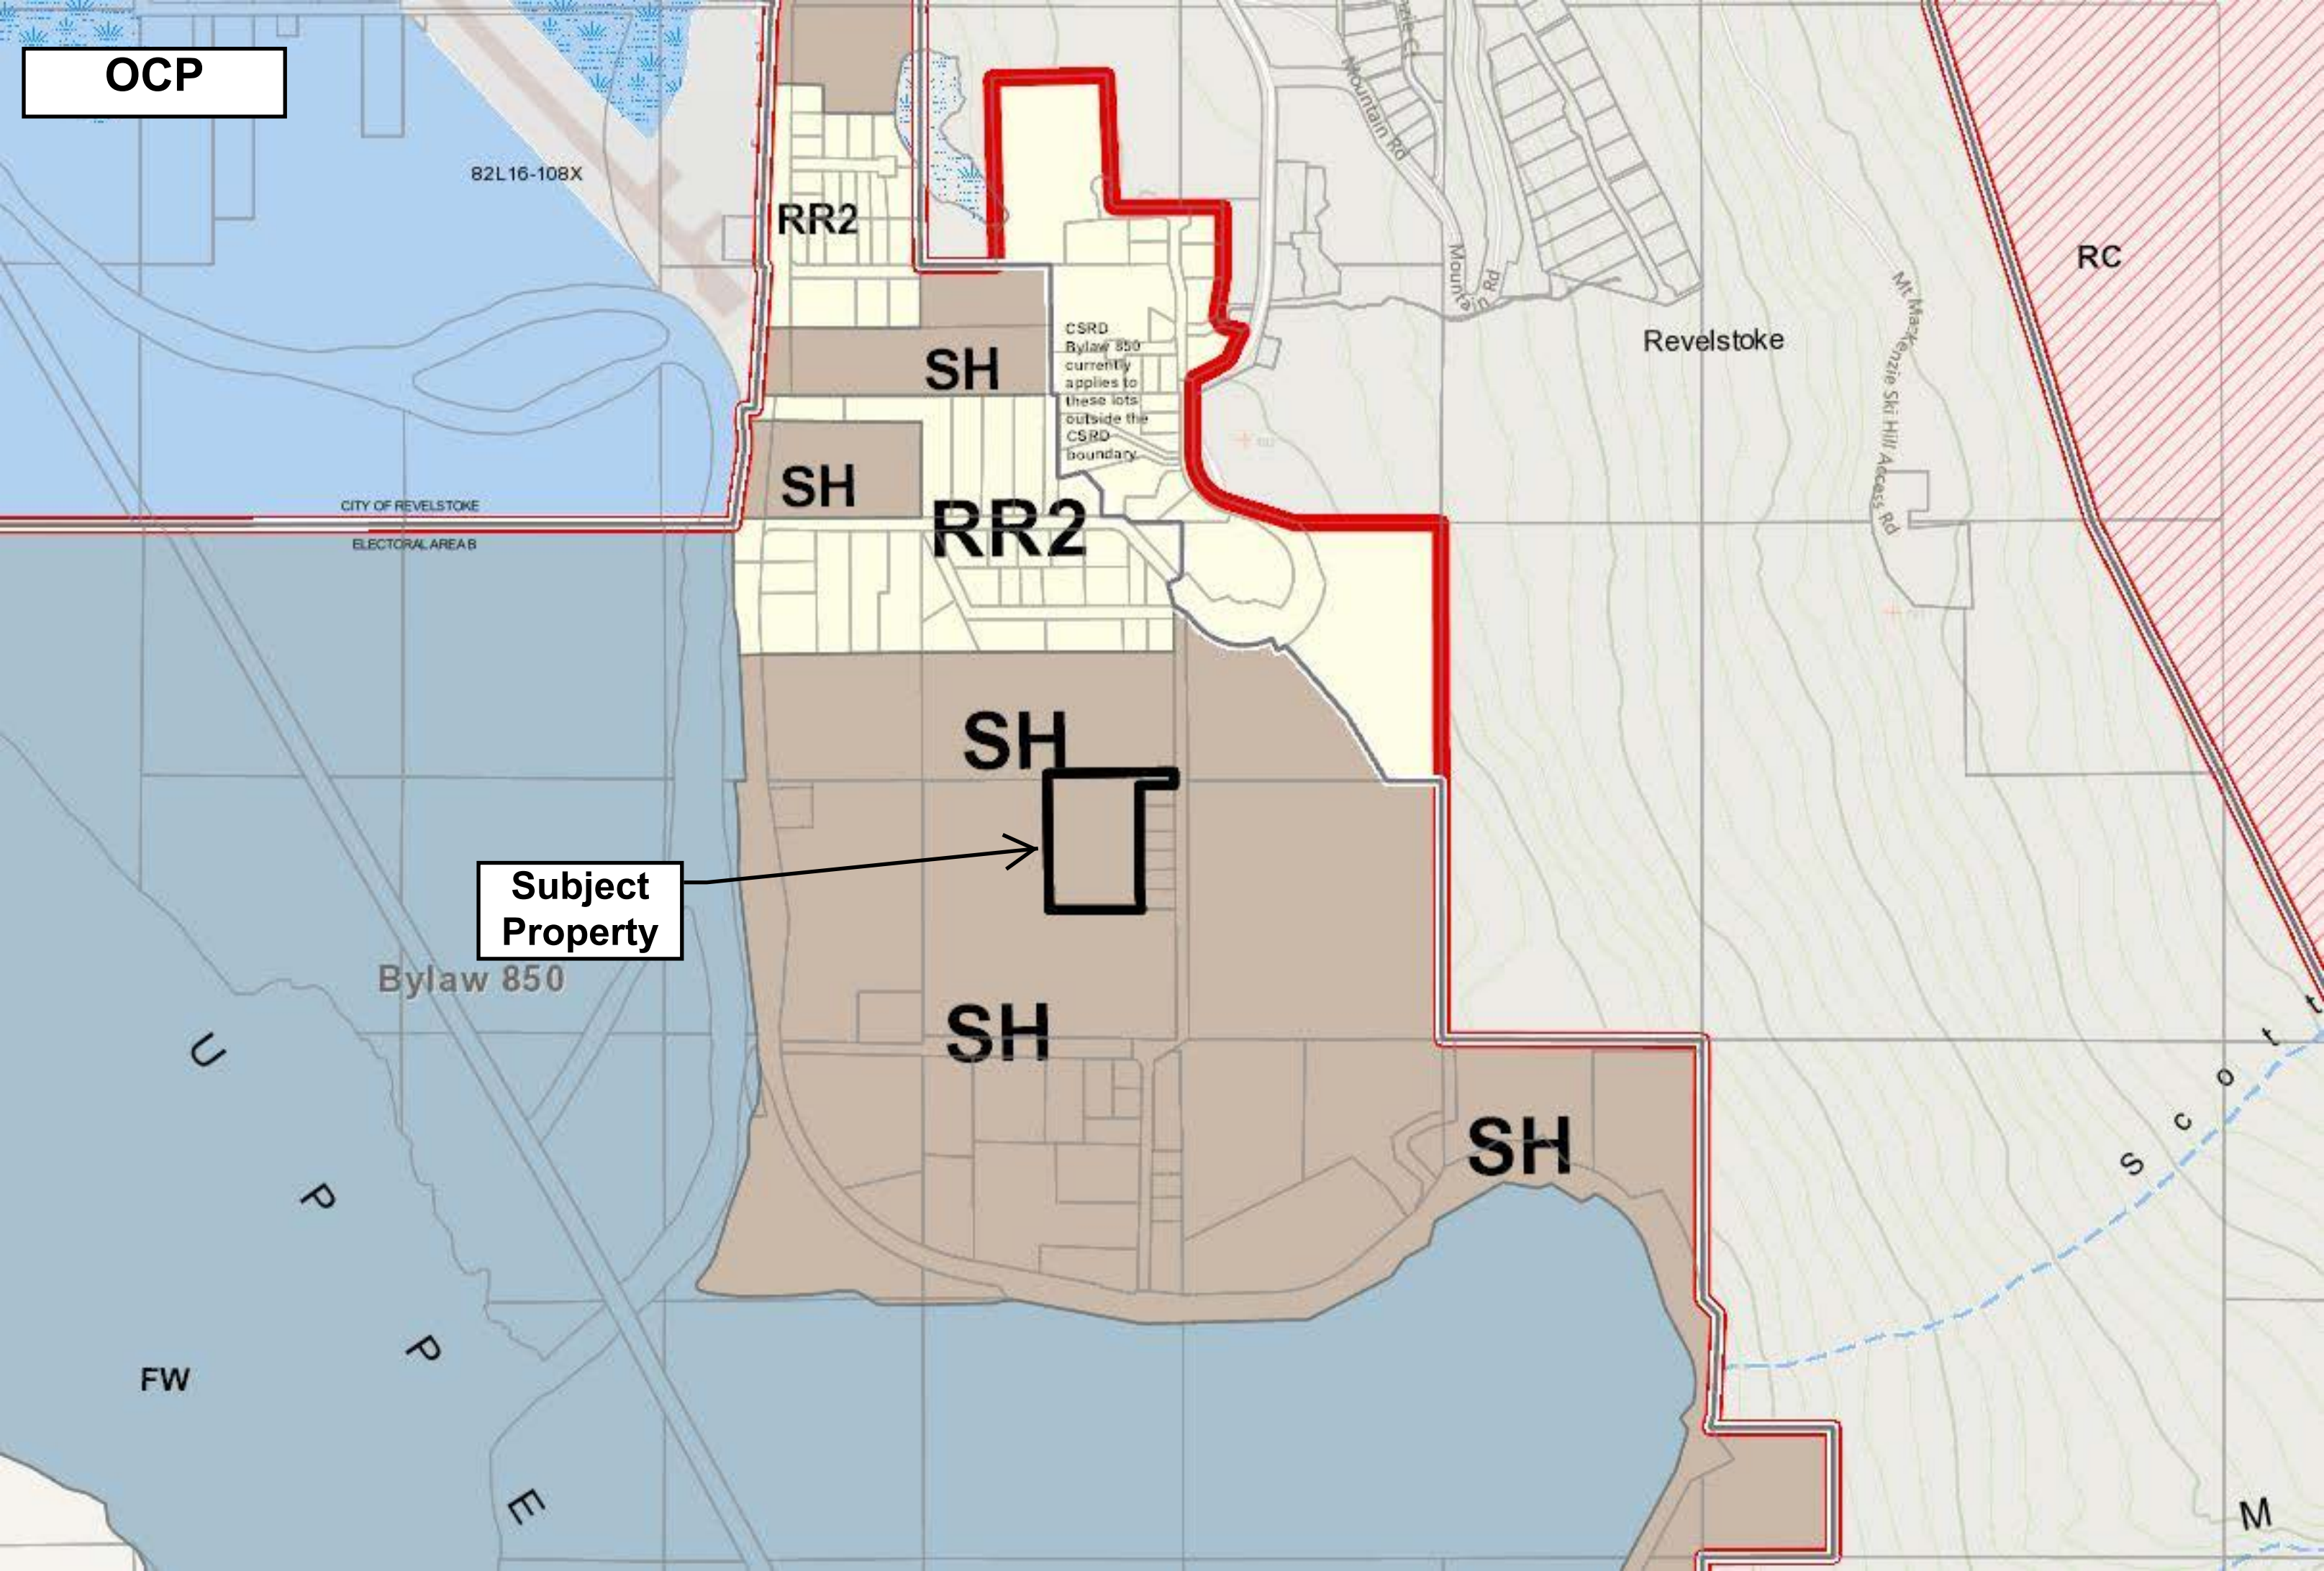

ZONING

82L16-108X

RR2

SH

SH

RR2

RR2

SH

SH

SH

SH

RC

CITY OF REVELSTOKE
ELECTORAL AREA B

Subject
Property

Bylaw 851 -
Electoral Area B

CSRD
Bylaw 851
currently
applies to
these lots
outside the
CSRD
boundary

Revelstoke

Mt Mackenzie Ski Hill Access Rd

Mountain Rd

Mountain Rd

S
c
o
r
t

M

AGRICULTURAL CAPABILITY

82L16-108X

CITY OF REVELSTOKE
ELECTORAL AREA B

W

Subject
Property

2T
(2T)

4T
(4T)


Revelstoke

7TR

146


7:4T-3:5RT
(7:4T-3:5RT)

4PT
(4PT)

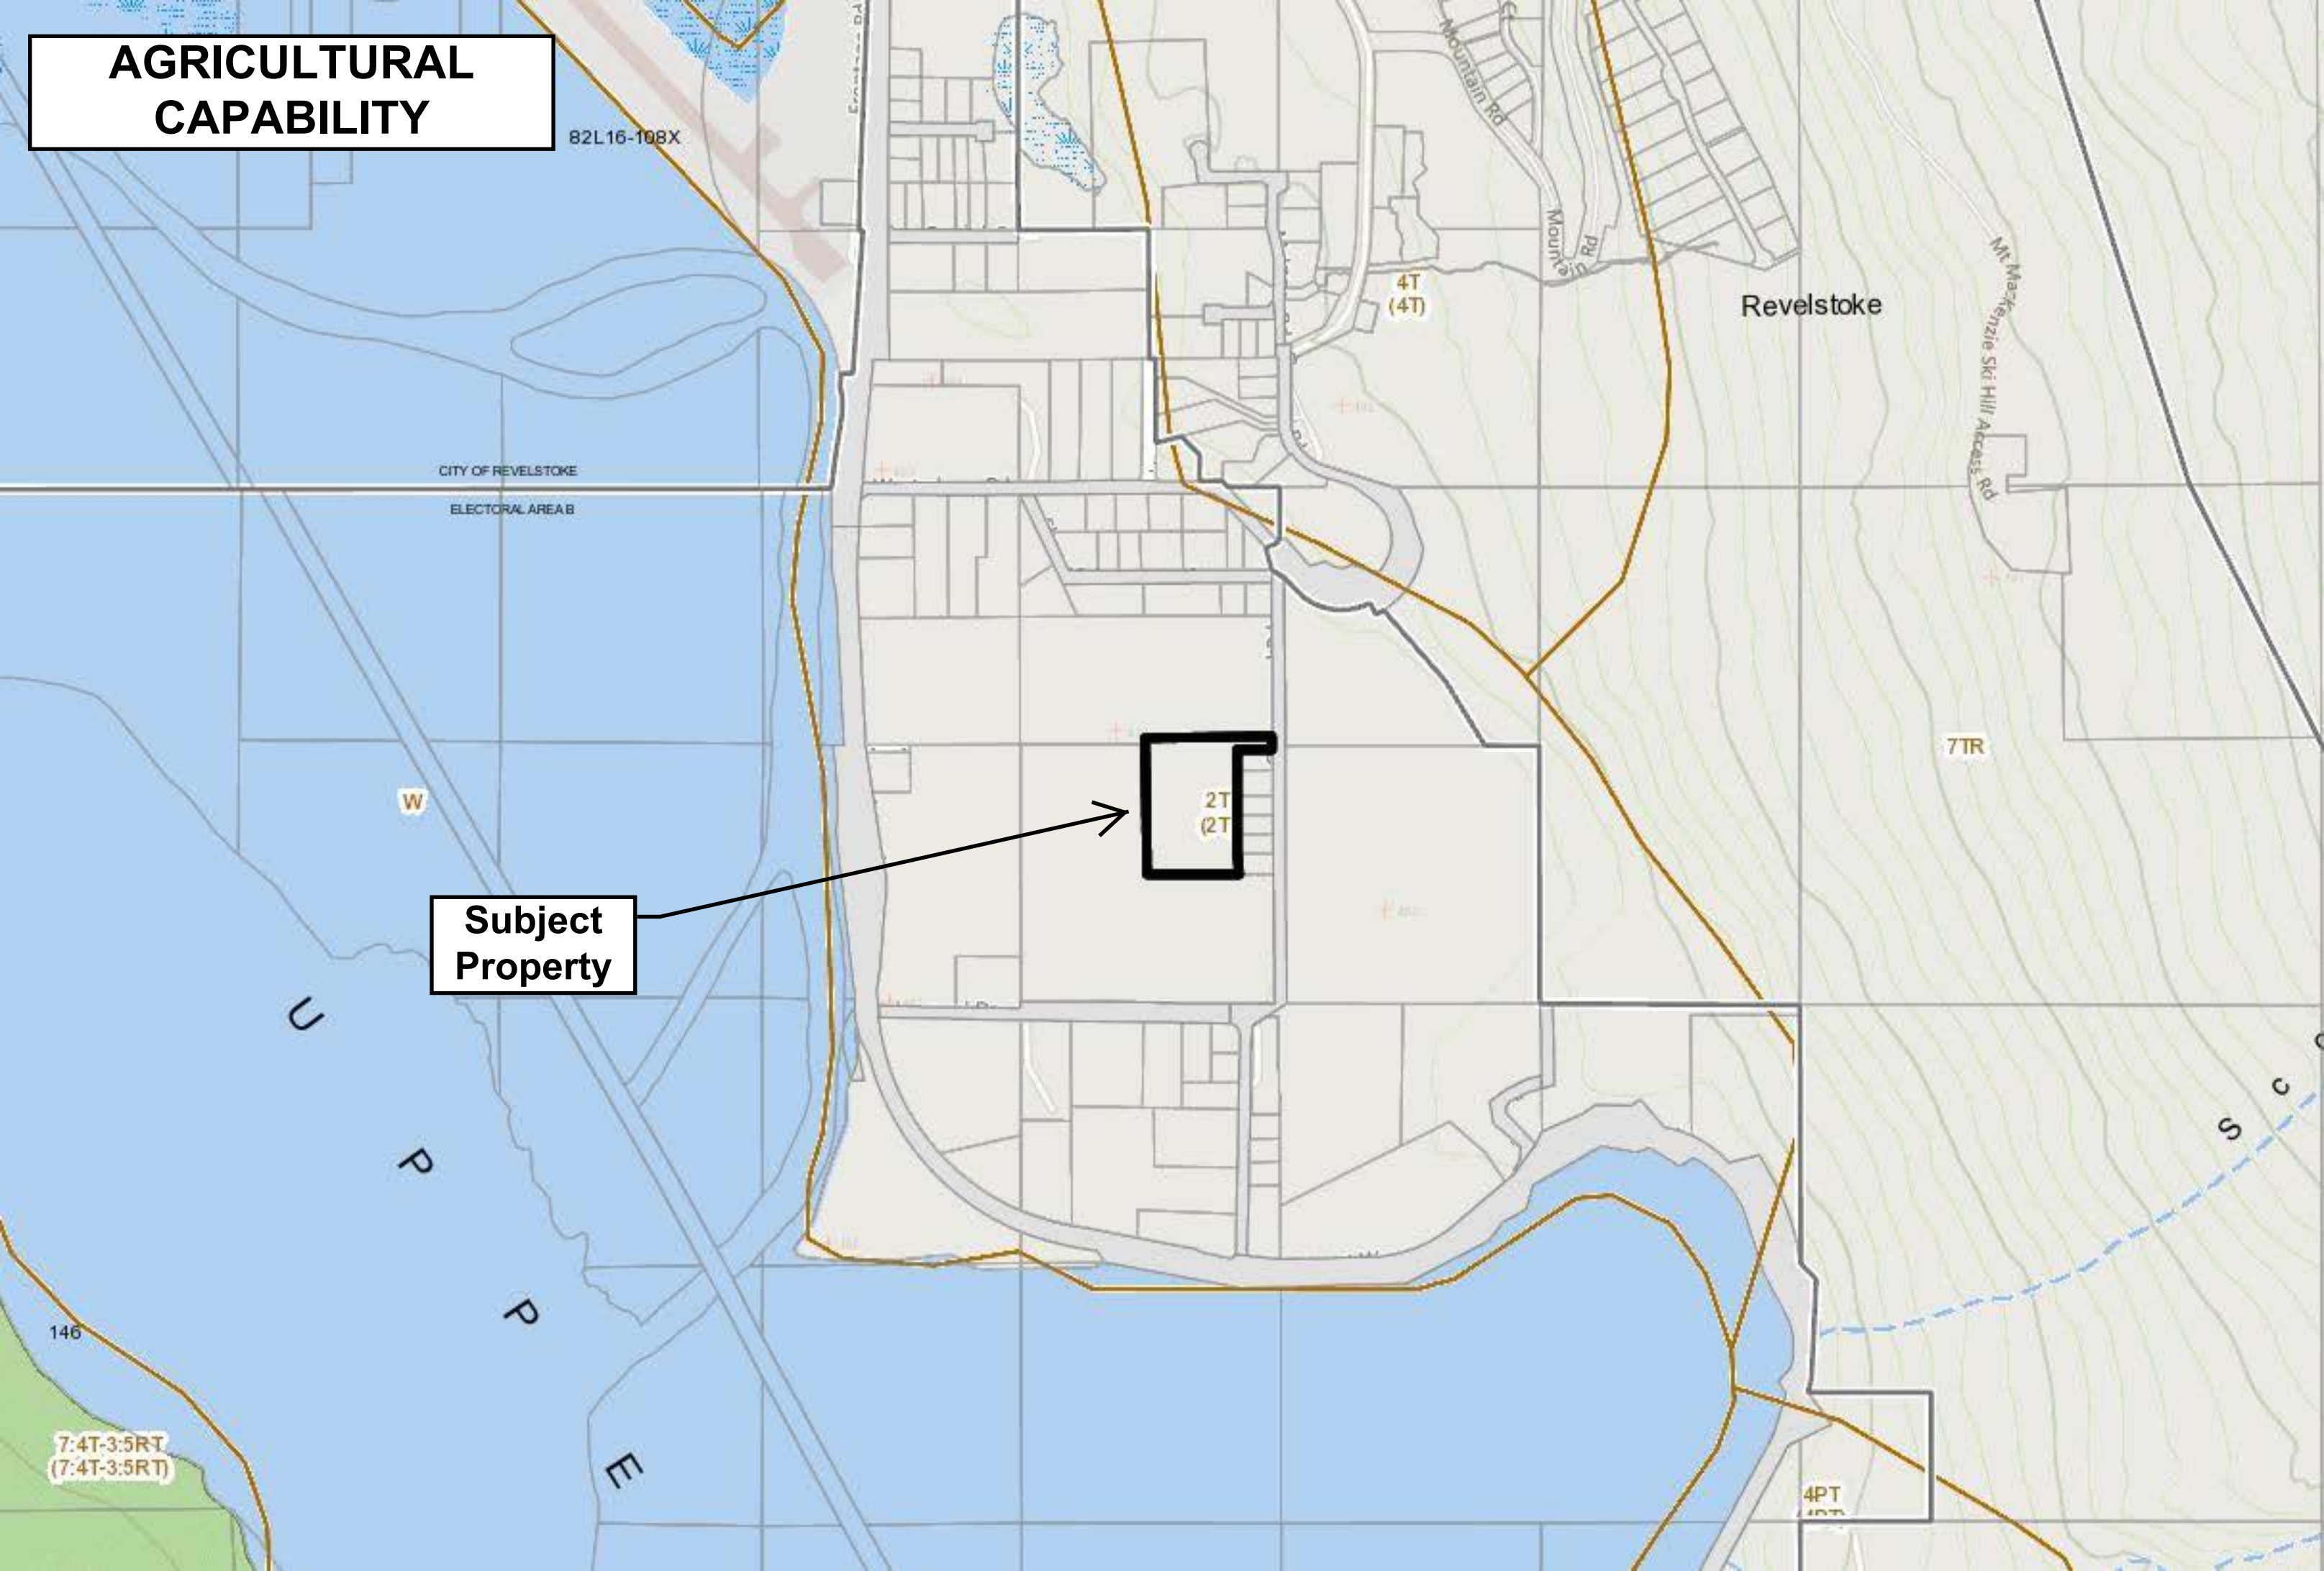


ALR HISTORY

**Subject
Property**

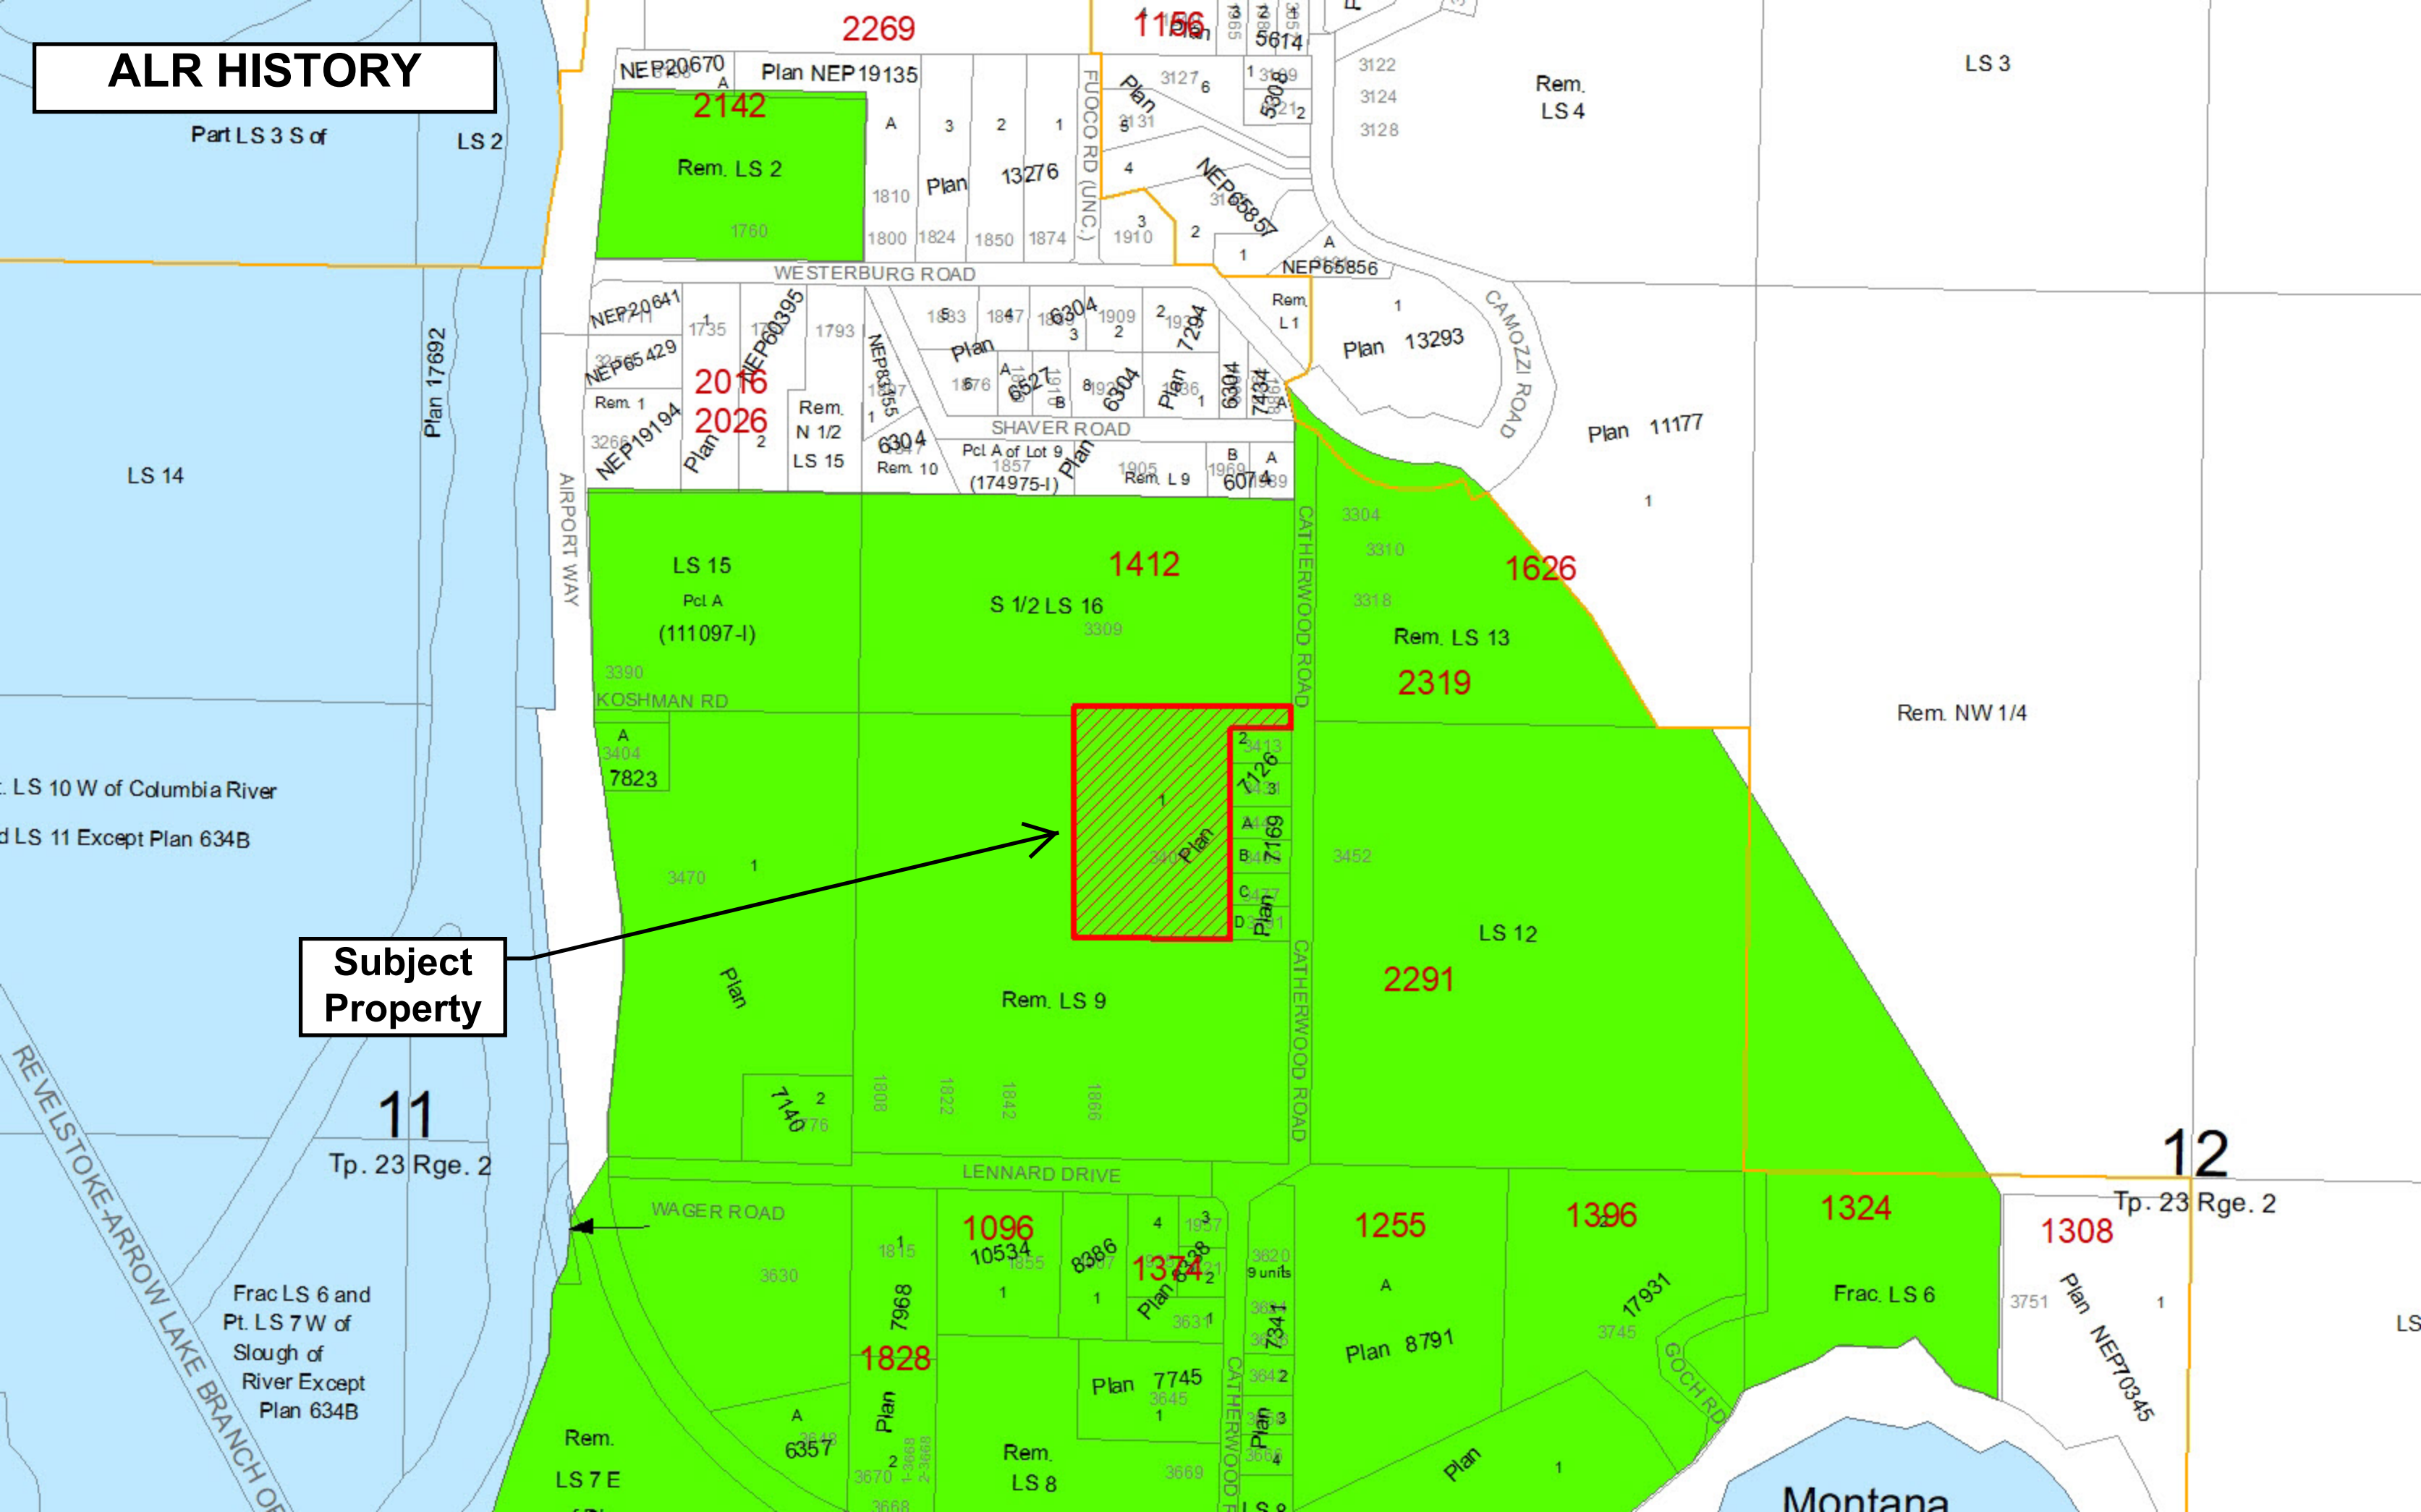

FARM CLASSIFICATION

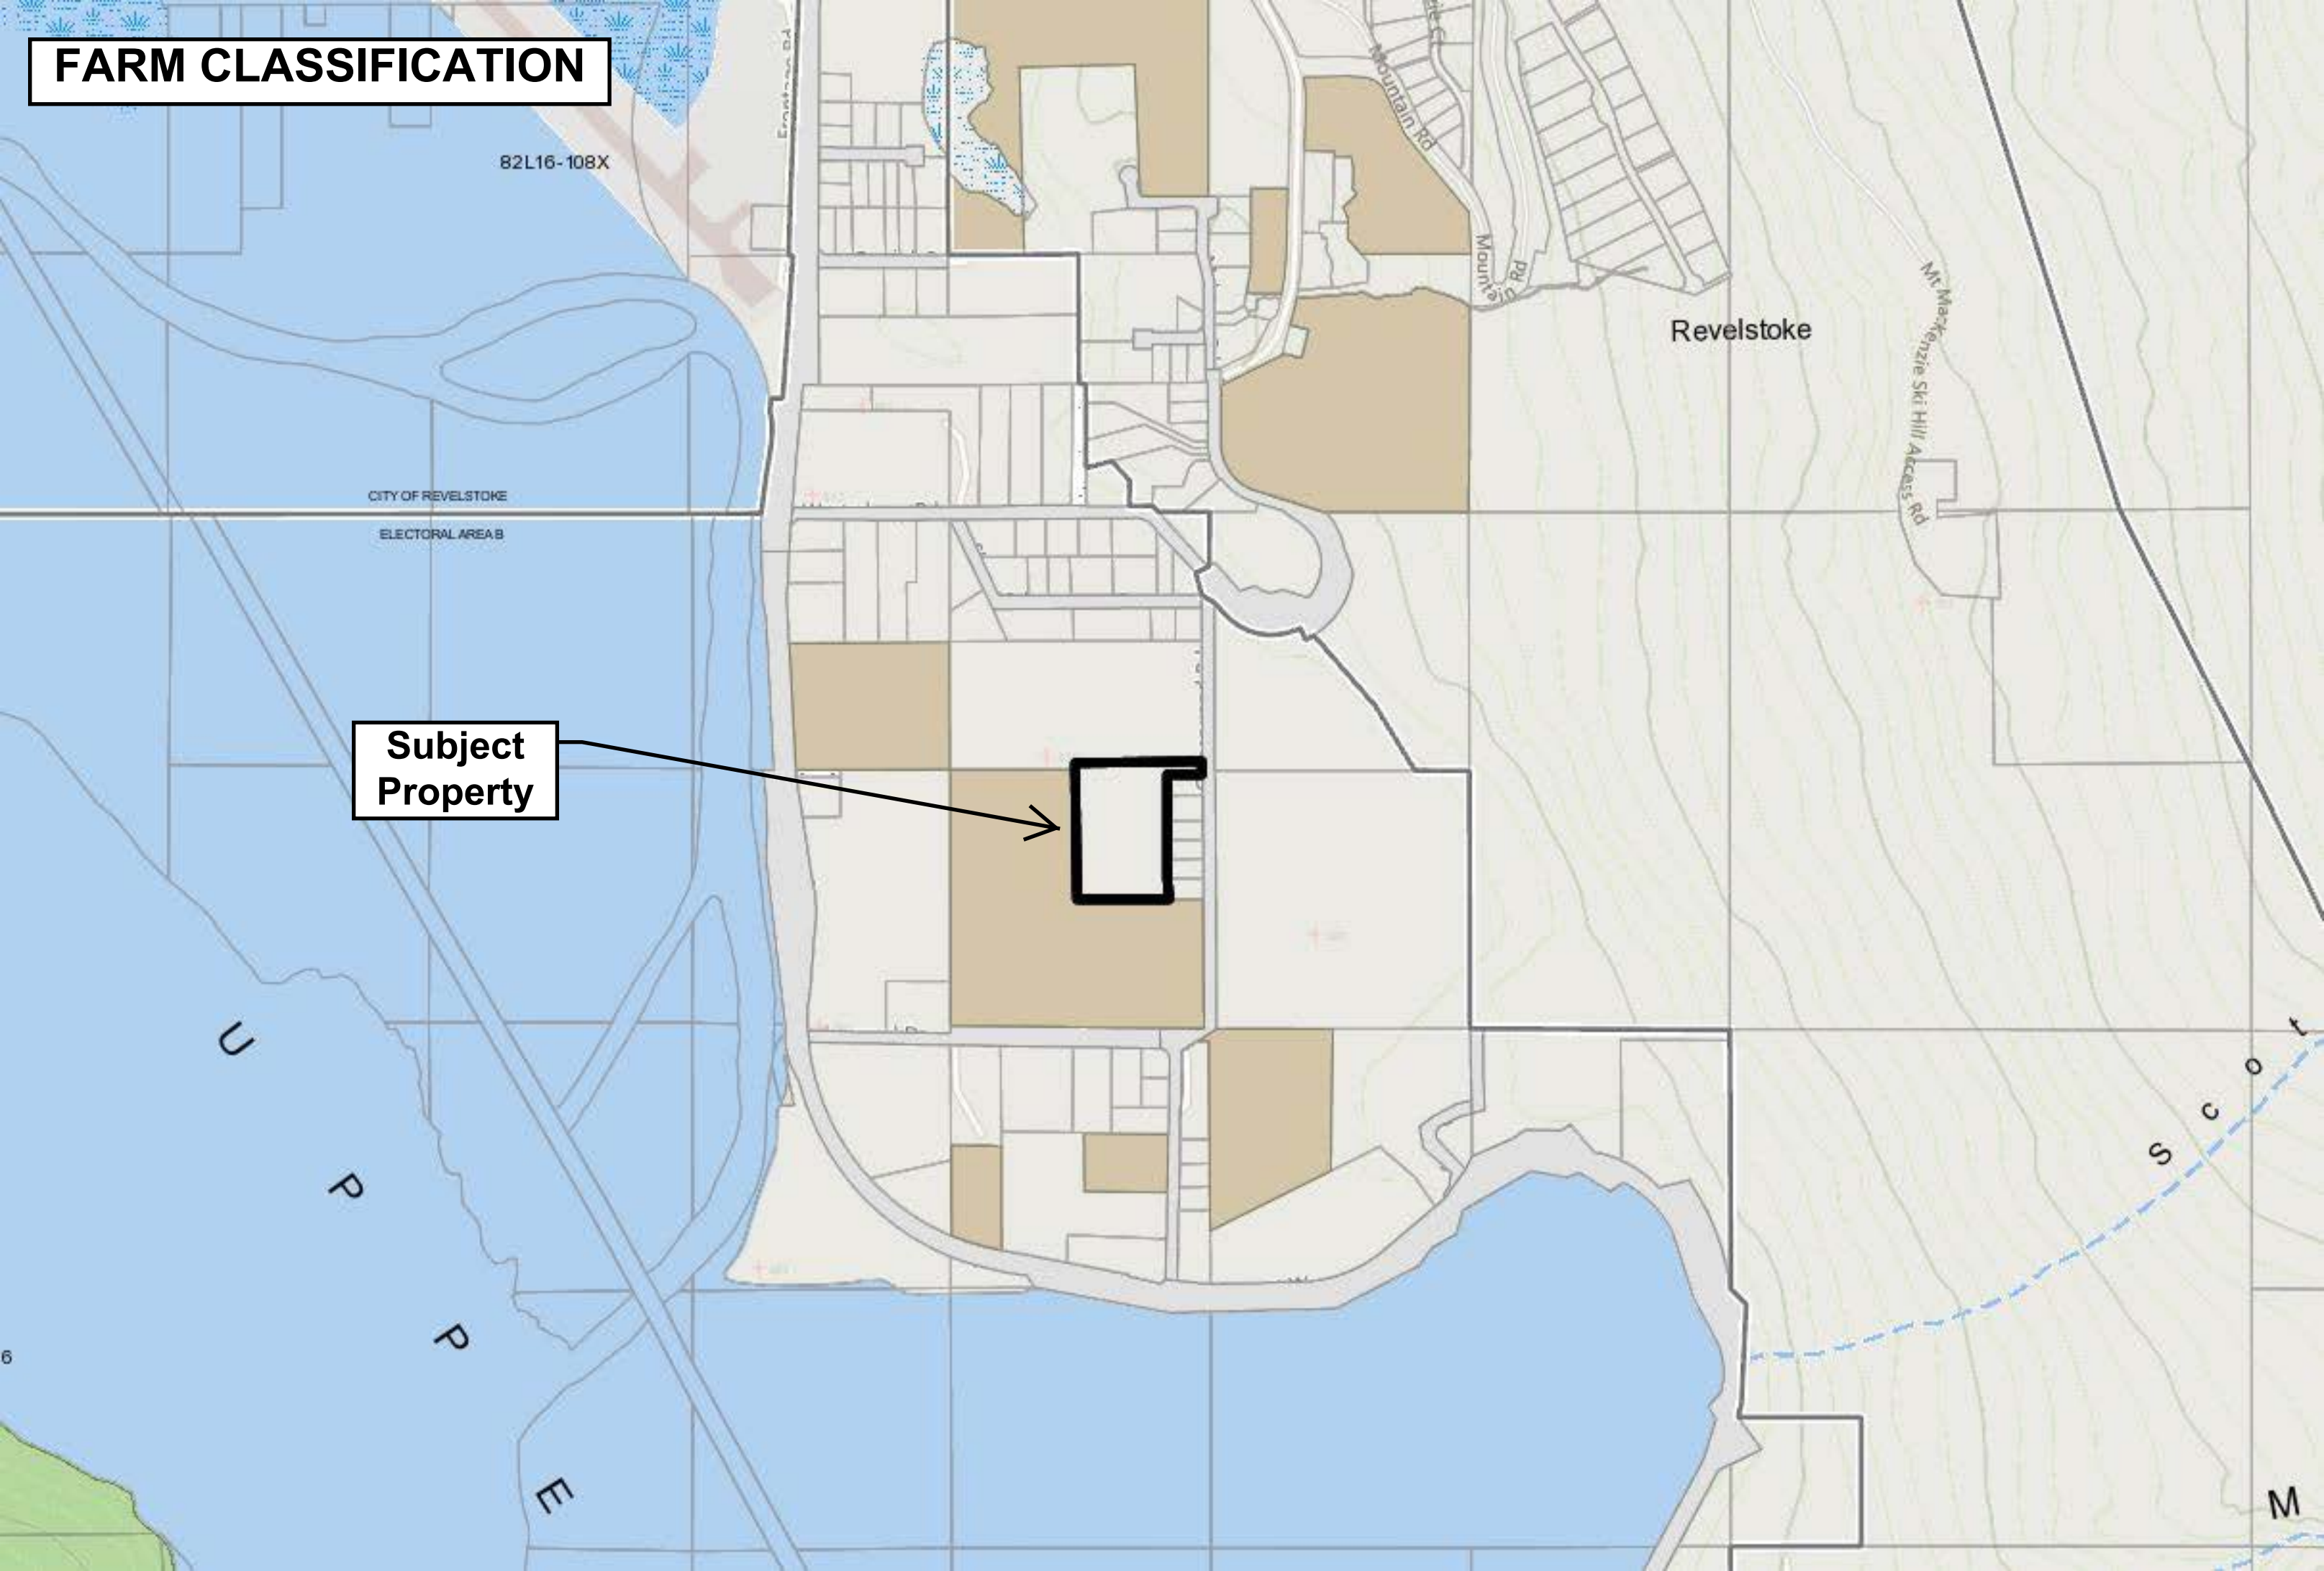

**Subject
Property**

Revelstoke

Mt Mackenzie Ski Hill Access Rd

Scor
M

CITY OF REVELSTOKE
ELECTORAL AREA B


82L16-108X

ORTHOPHOTO

Subject
Property



ORTHOPHOTO

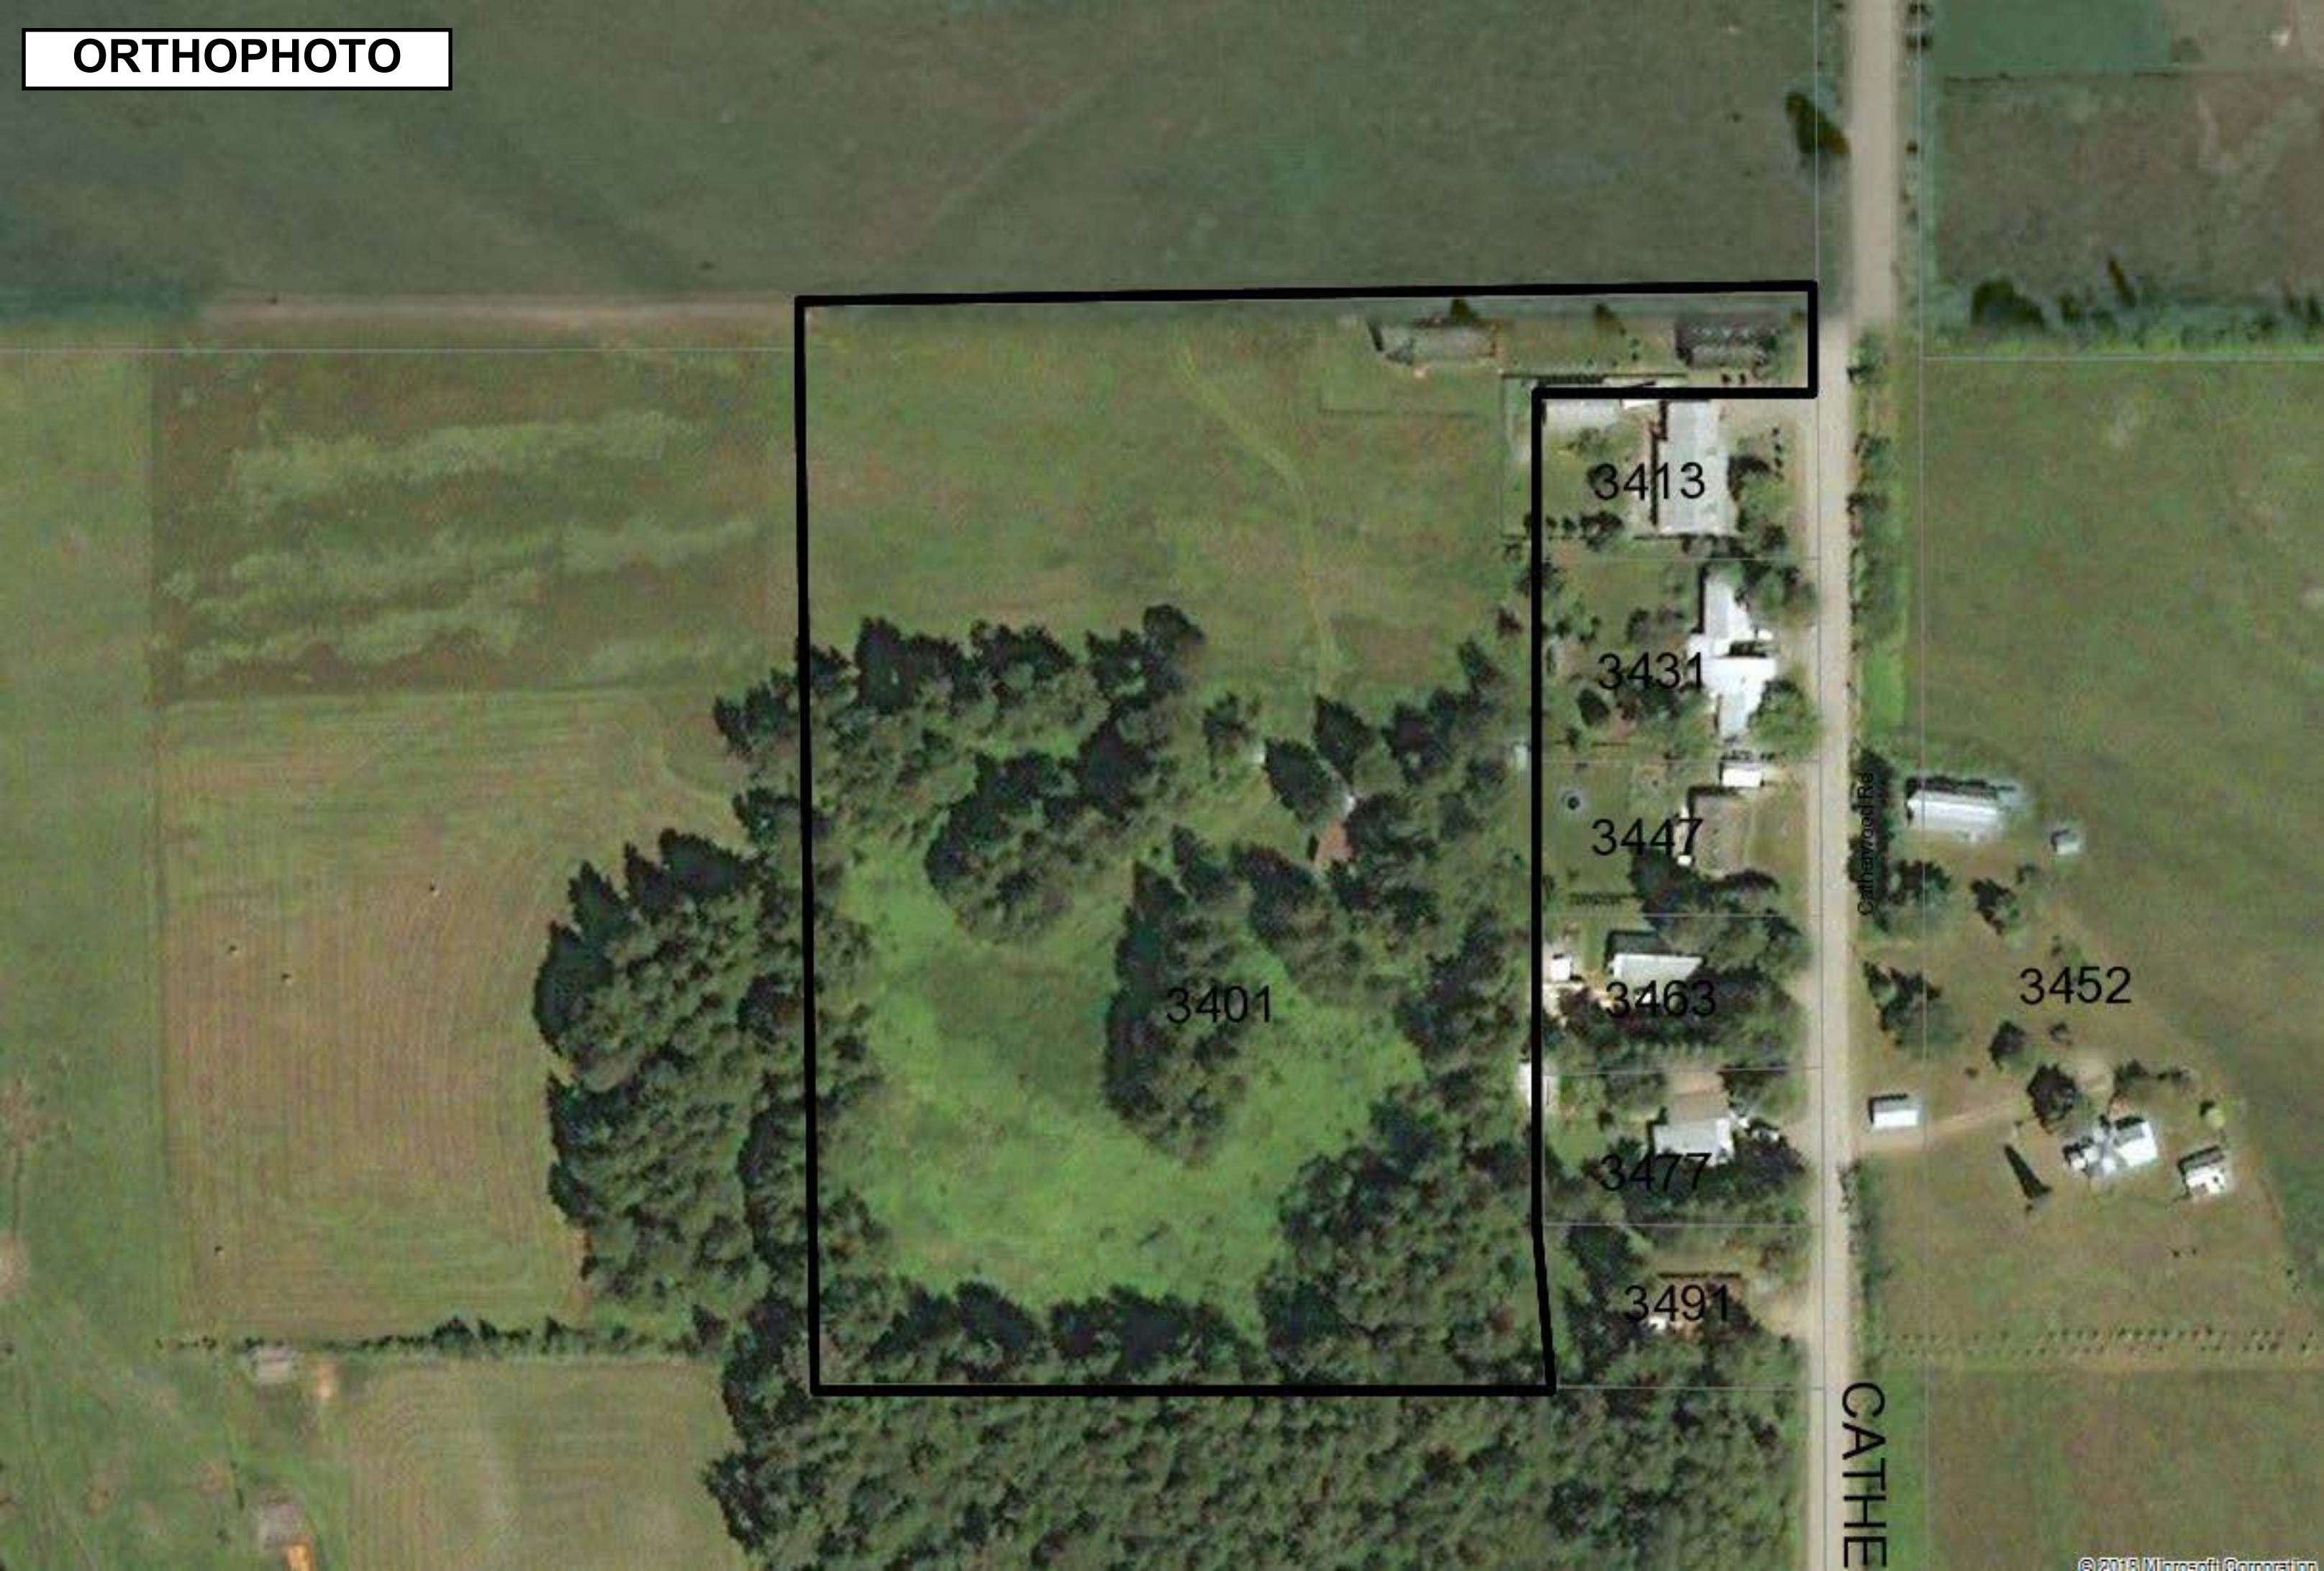

3413

3431

3447

3401

3463

3477

3491

3452

CATHAYWOOD RD

CATHAY

SITE PLAN

LAND TO
THIS SIDE
IS FOR SITES
AS DEVELOPMENT
LAND.

NO ACCESS FOR
AGRICULTURAL
EQUIPMENT

SCALE 1: 1500 (ALL DISTANCES IN METRES)


30 0 30 60 90

PID 014-006-511

3401 CATHERWOOD ROAD,
REVELSTOKE, B.C.

S 1/2 L.S. 16

WELL
ASPHALT DRIVE

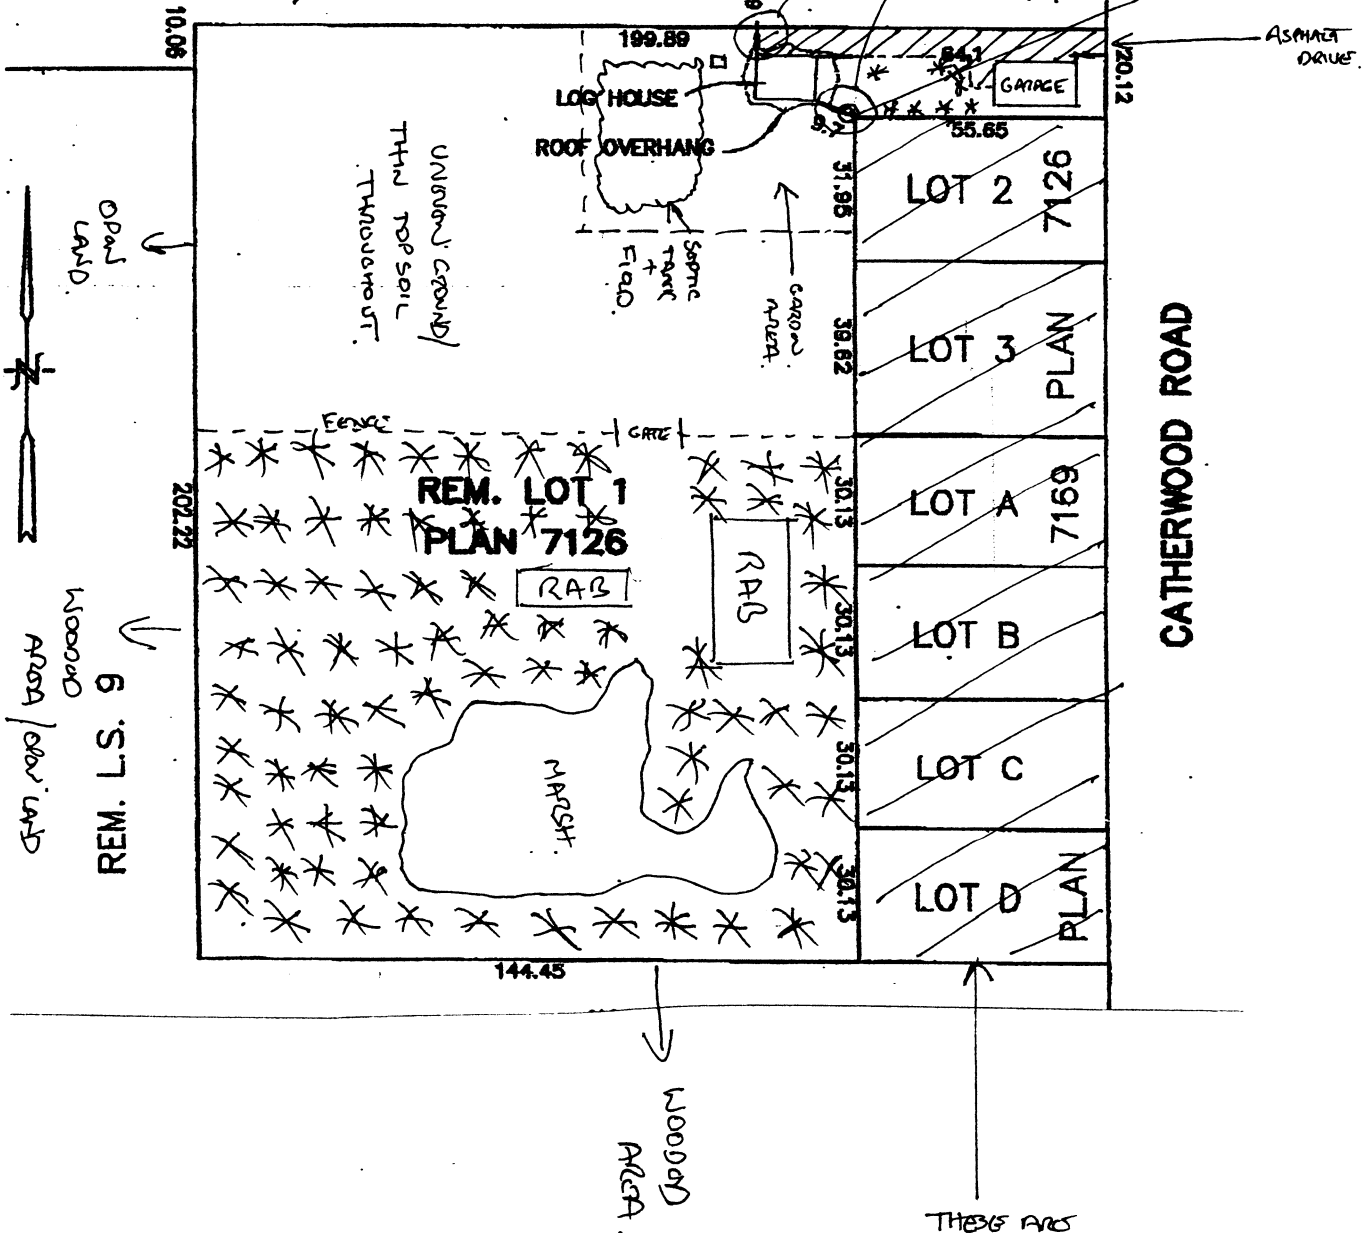

* = TREES.
RAB = RUINED AGRICULTURAL BUILDINGS.

THESE ARE
SEPARATE LOTS
UNDER DIFFERENT
OWNERSHIP.