
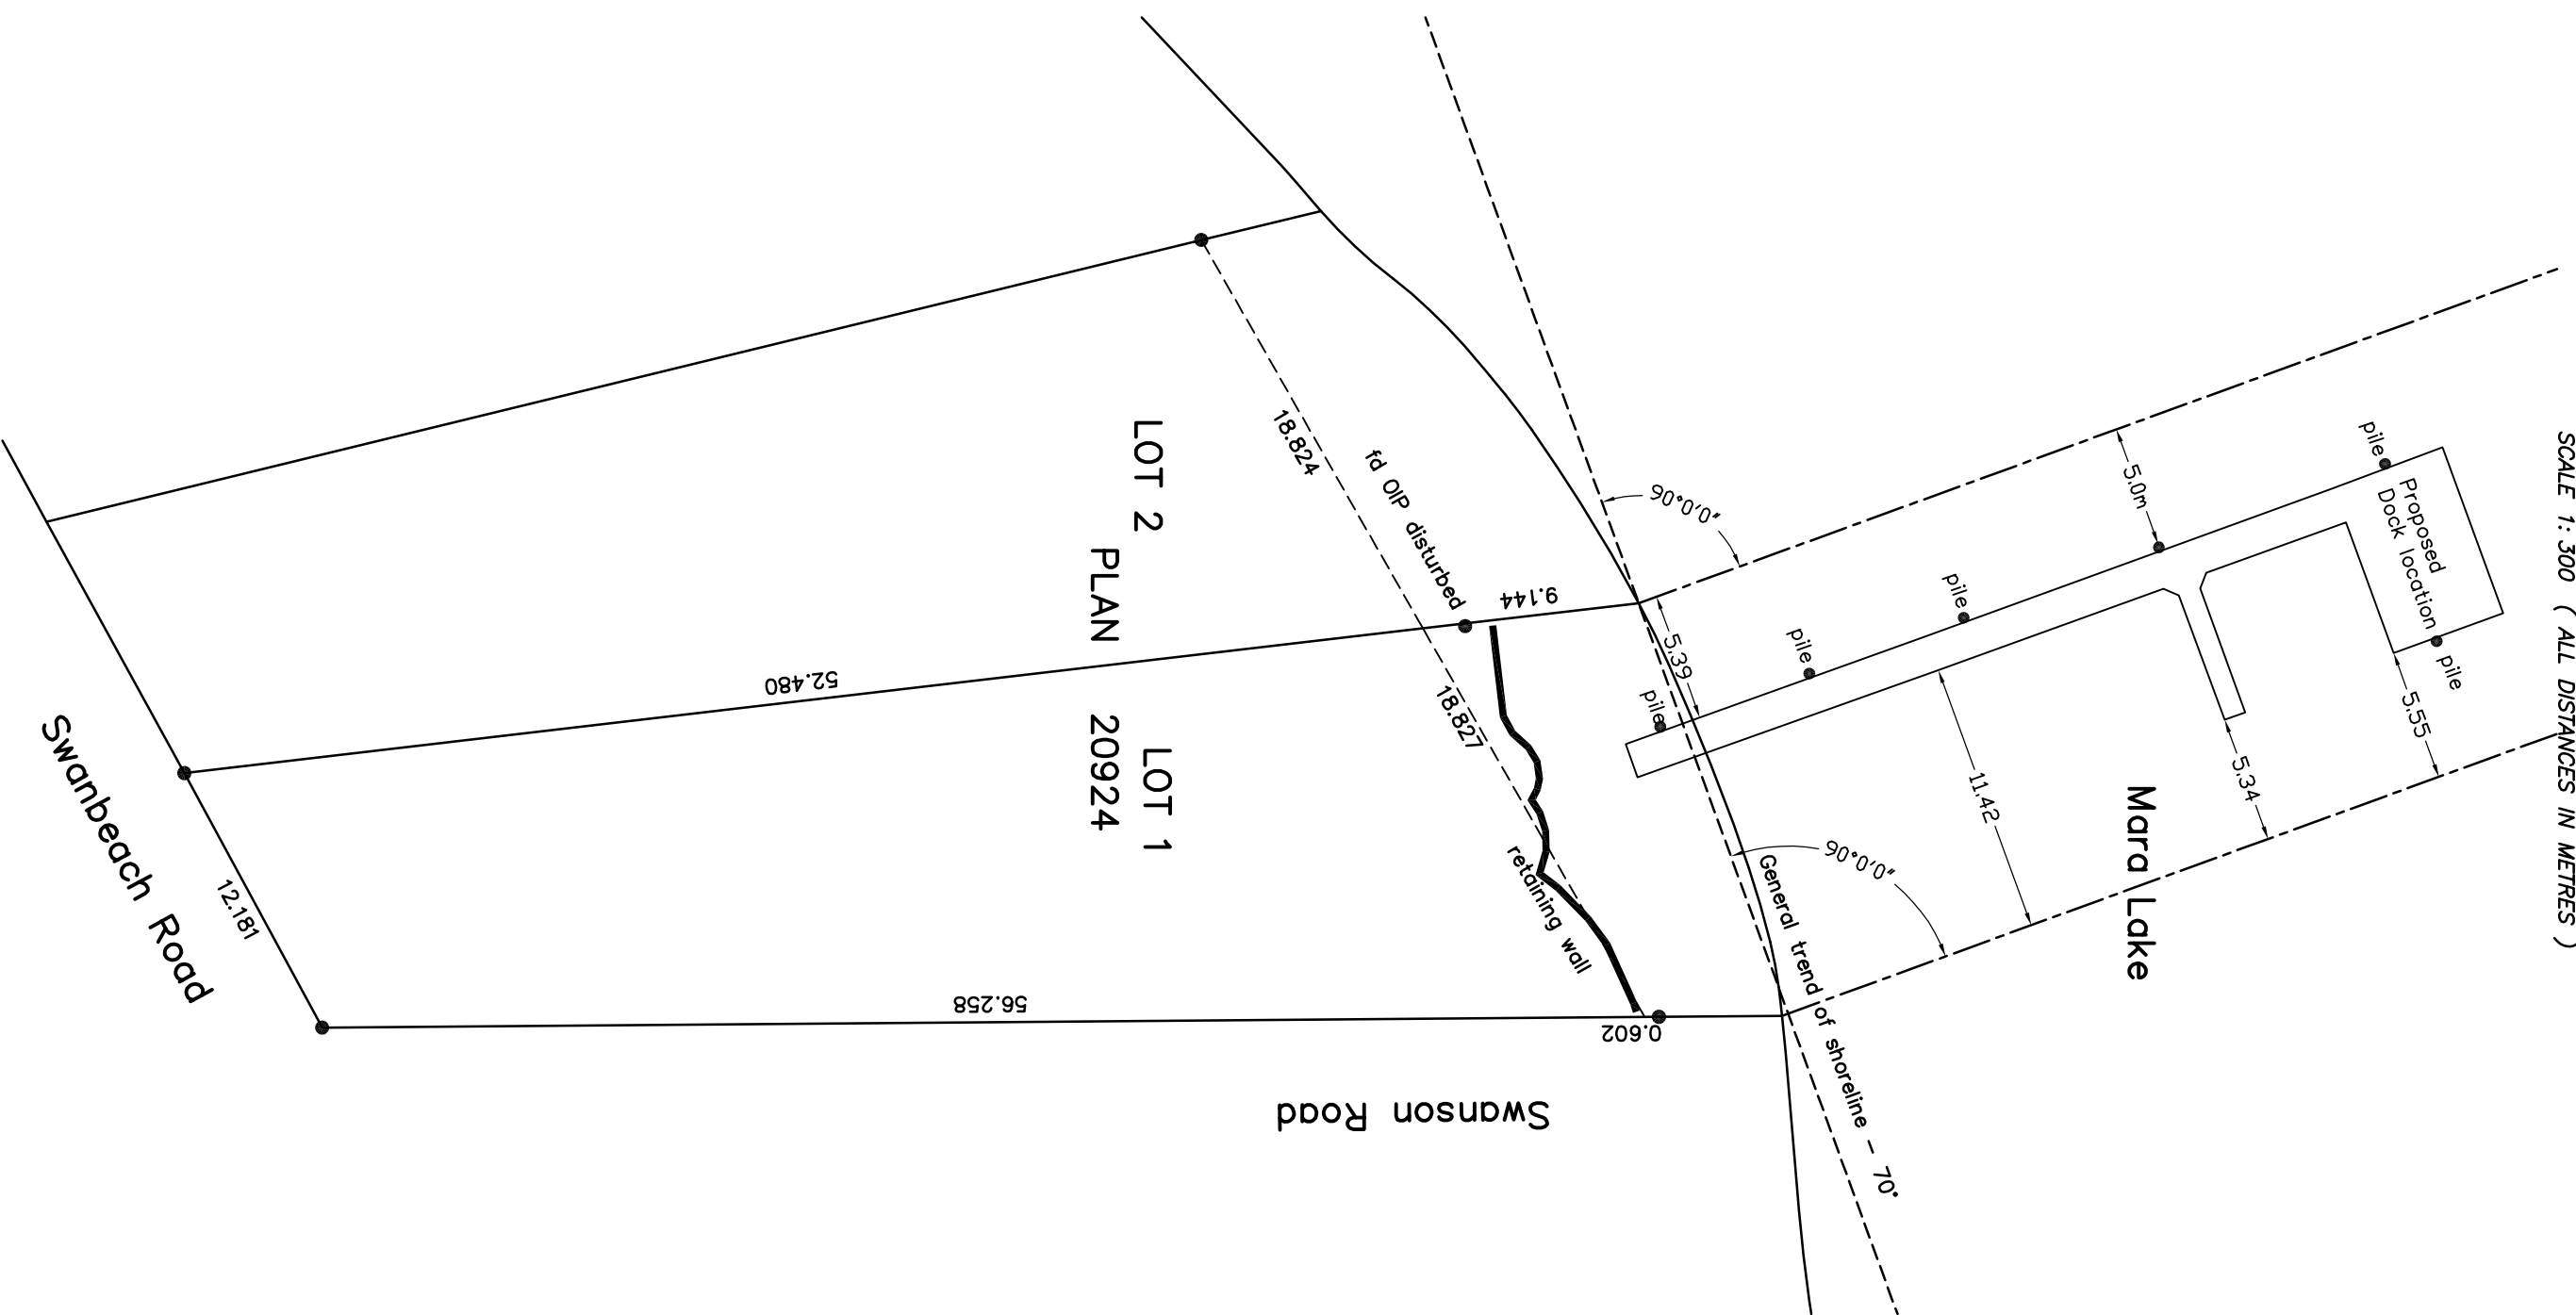


SITE PLAN OF LOT 1, SEC 11, TP 21, R8, W6M, KDYD, PLAN 20924.
with Proposed dock re-location.

SCALE 1:300 (ALL DISTANCES IN METRES)

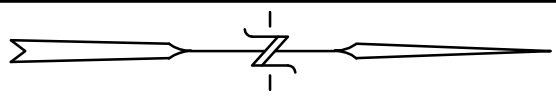

© JASON R. SHORTT, B.C.L.S., 2017.

russell shortt
land SURVEYORS

2801-32nd STREET, VERNON, B.C. Phone 545-0511

FAK: 545-2741
FILE: 28543
F.B. 1295 Pg. 21

APRIL 27, 2017

THIS PLAN IS PREPARED FOR THE USE OF:
REMINGTON