




LOCATION

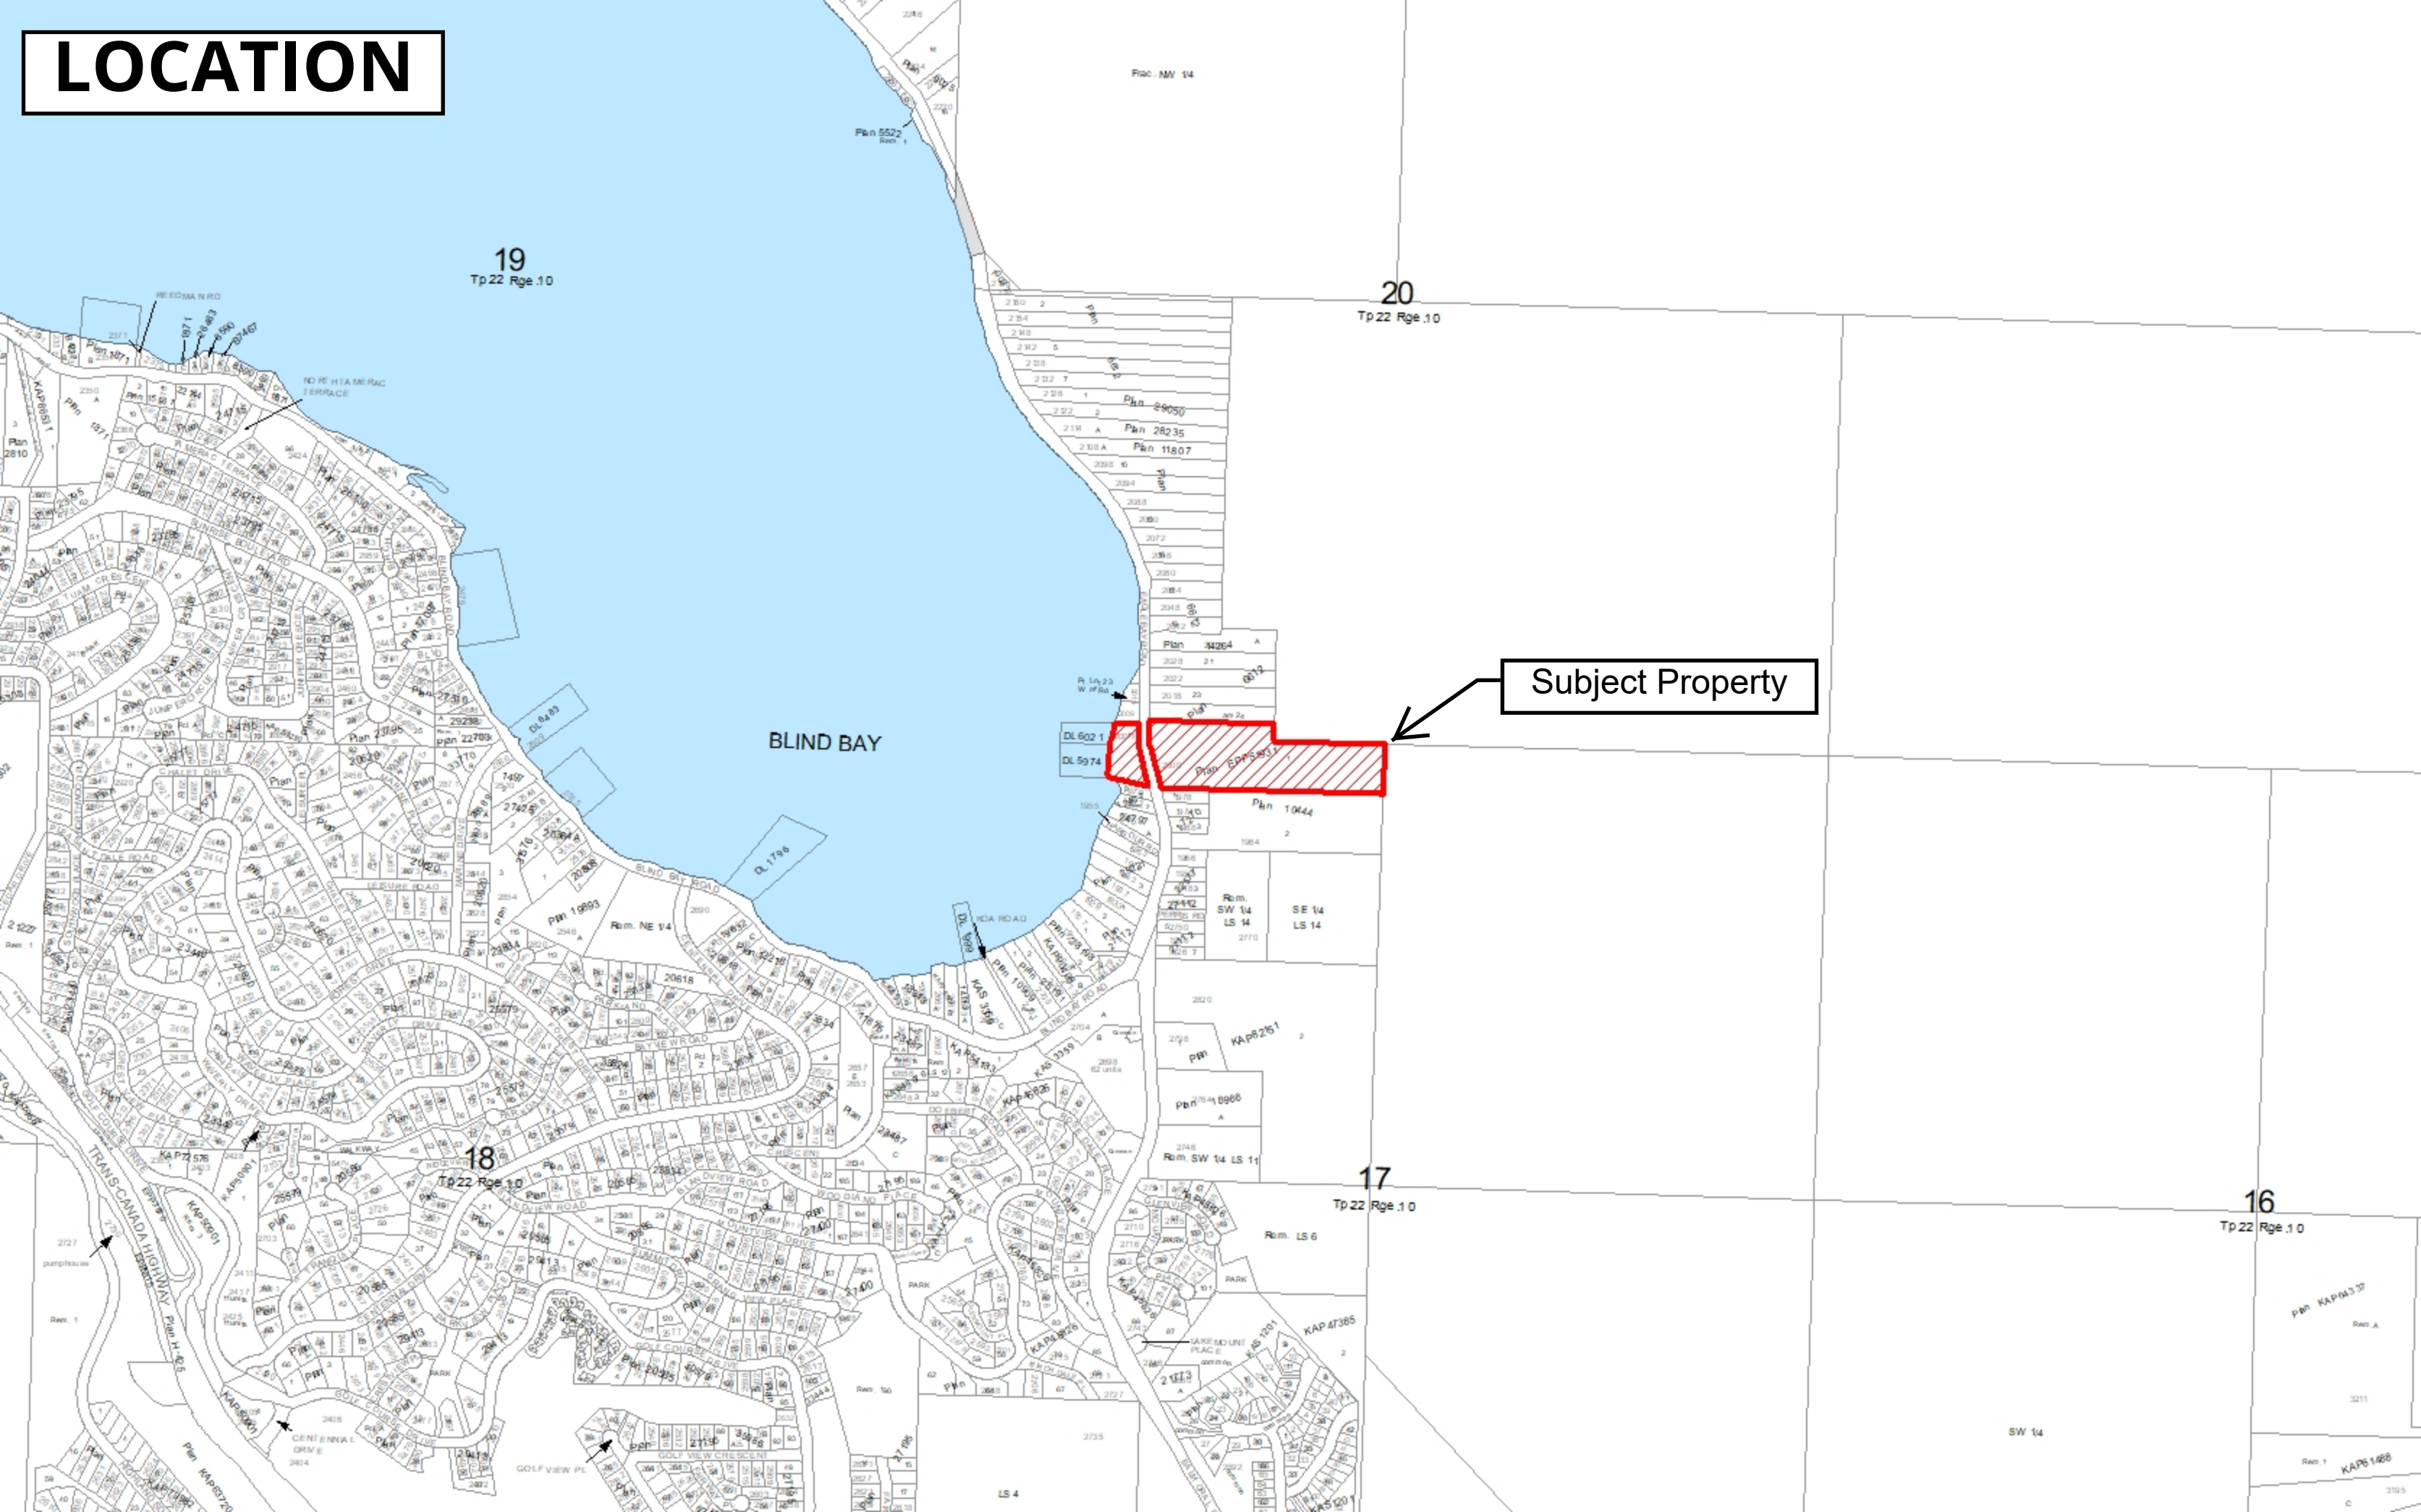


LOCATION

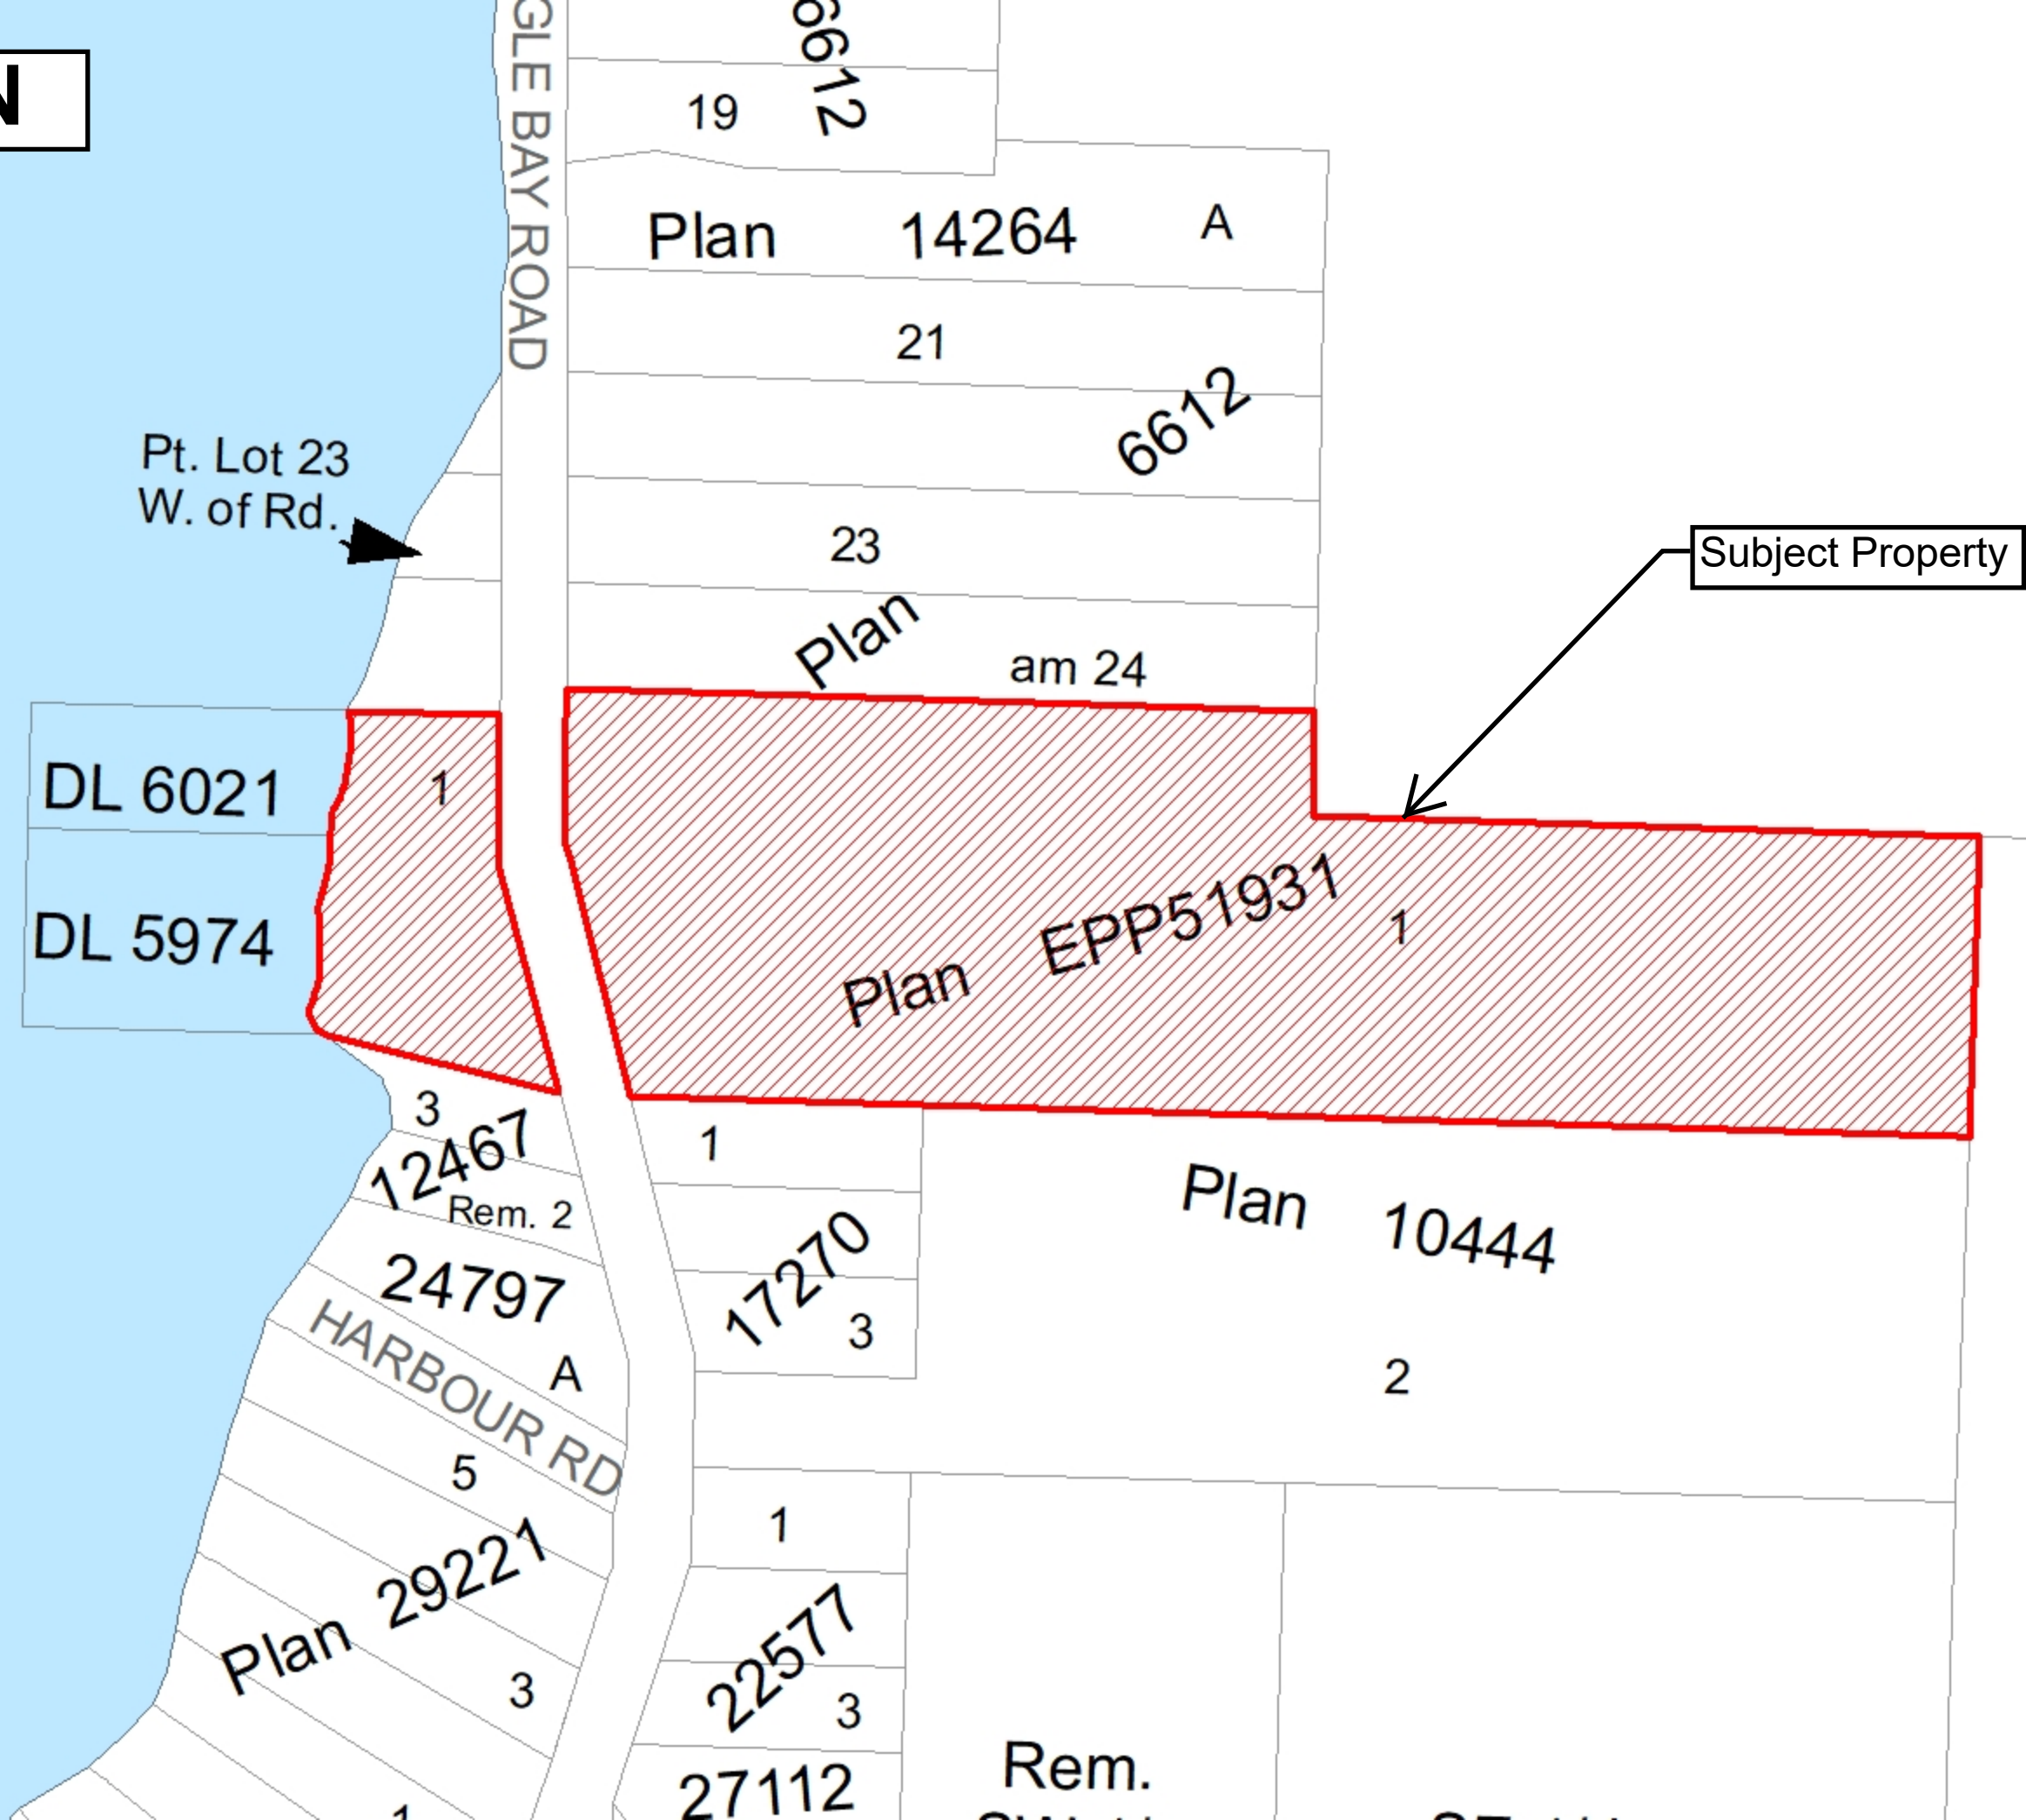


OCP

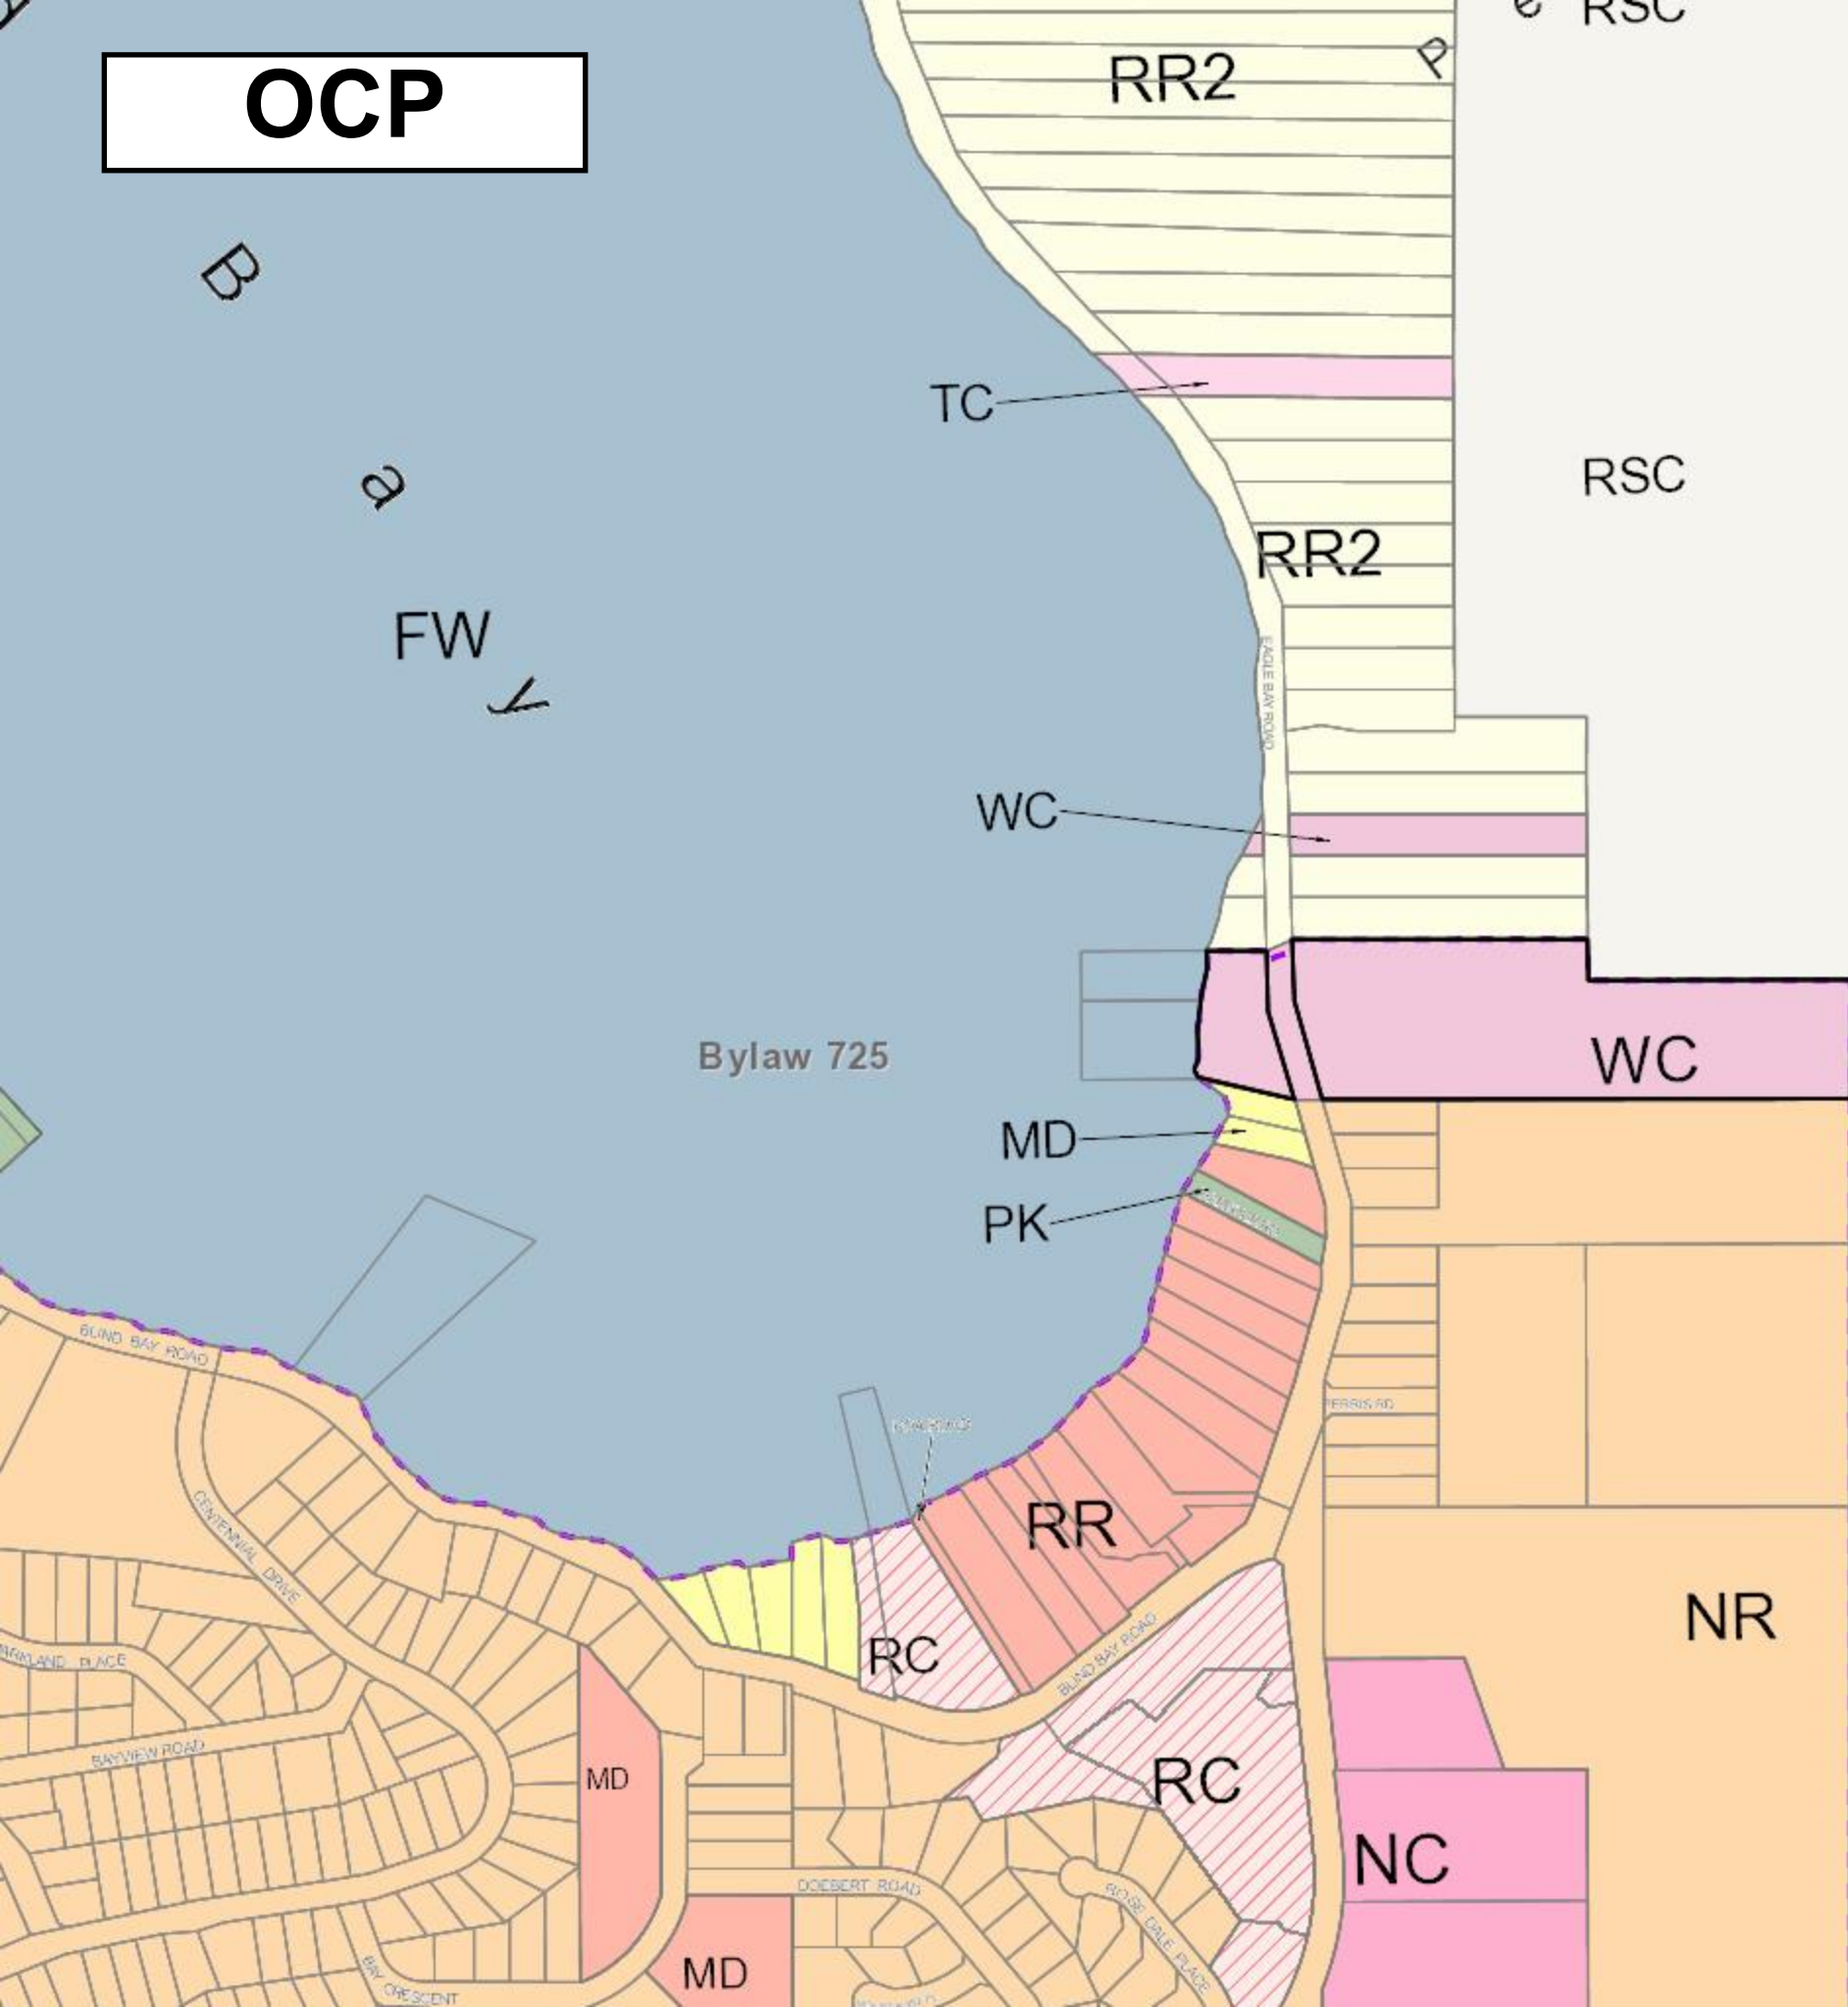

ZONING

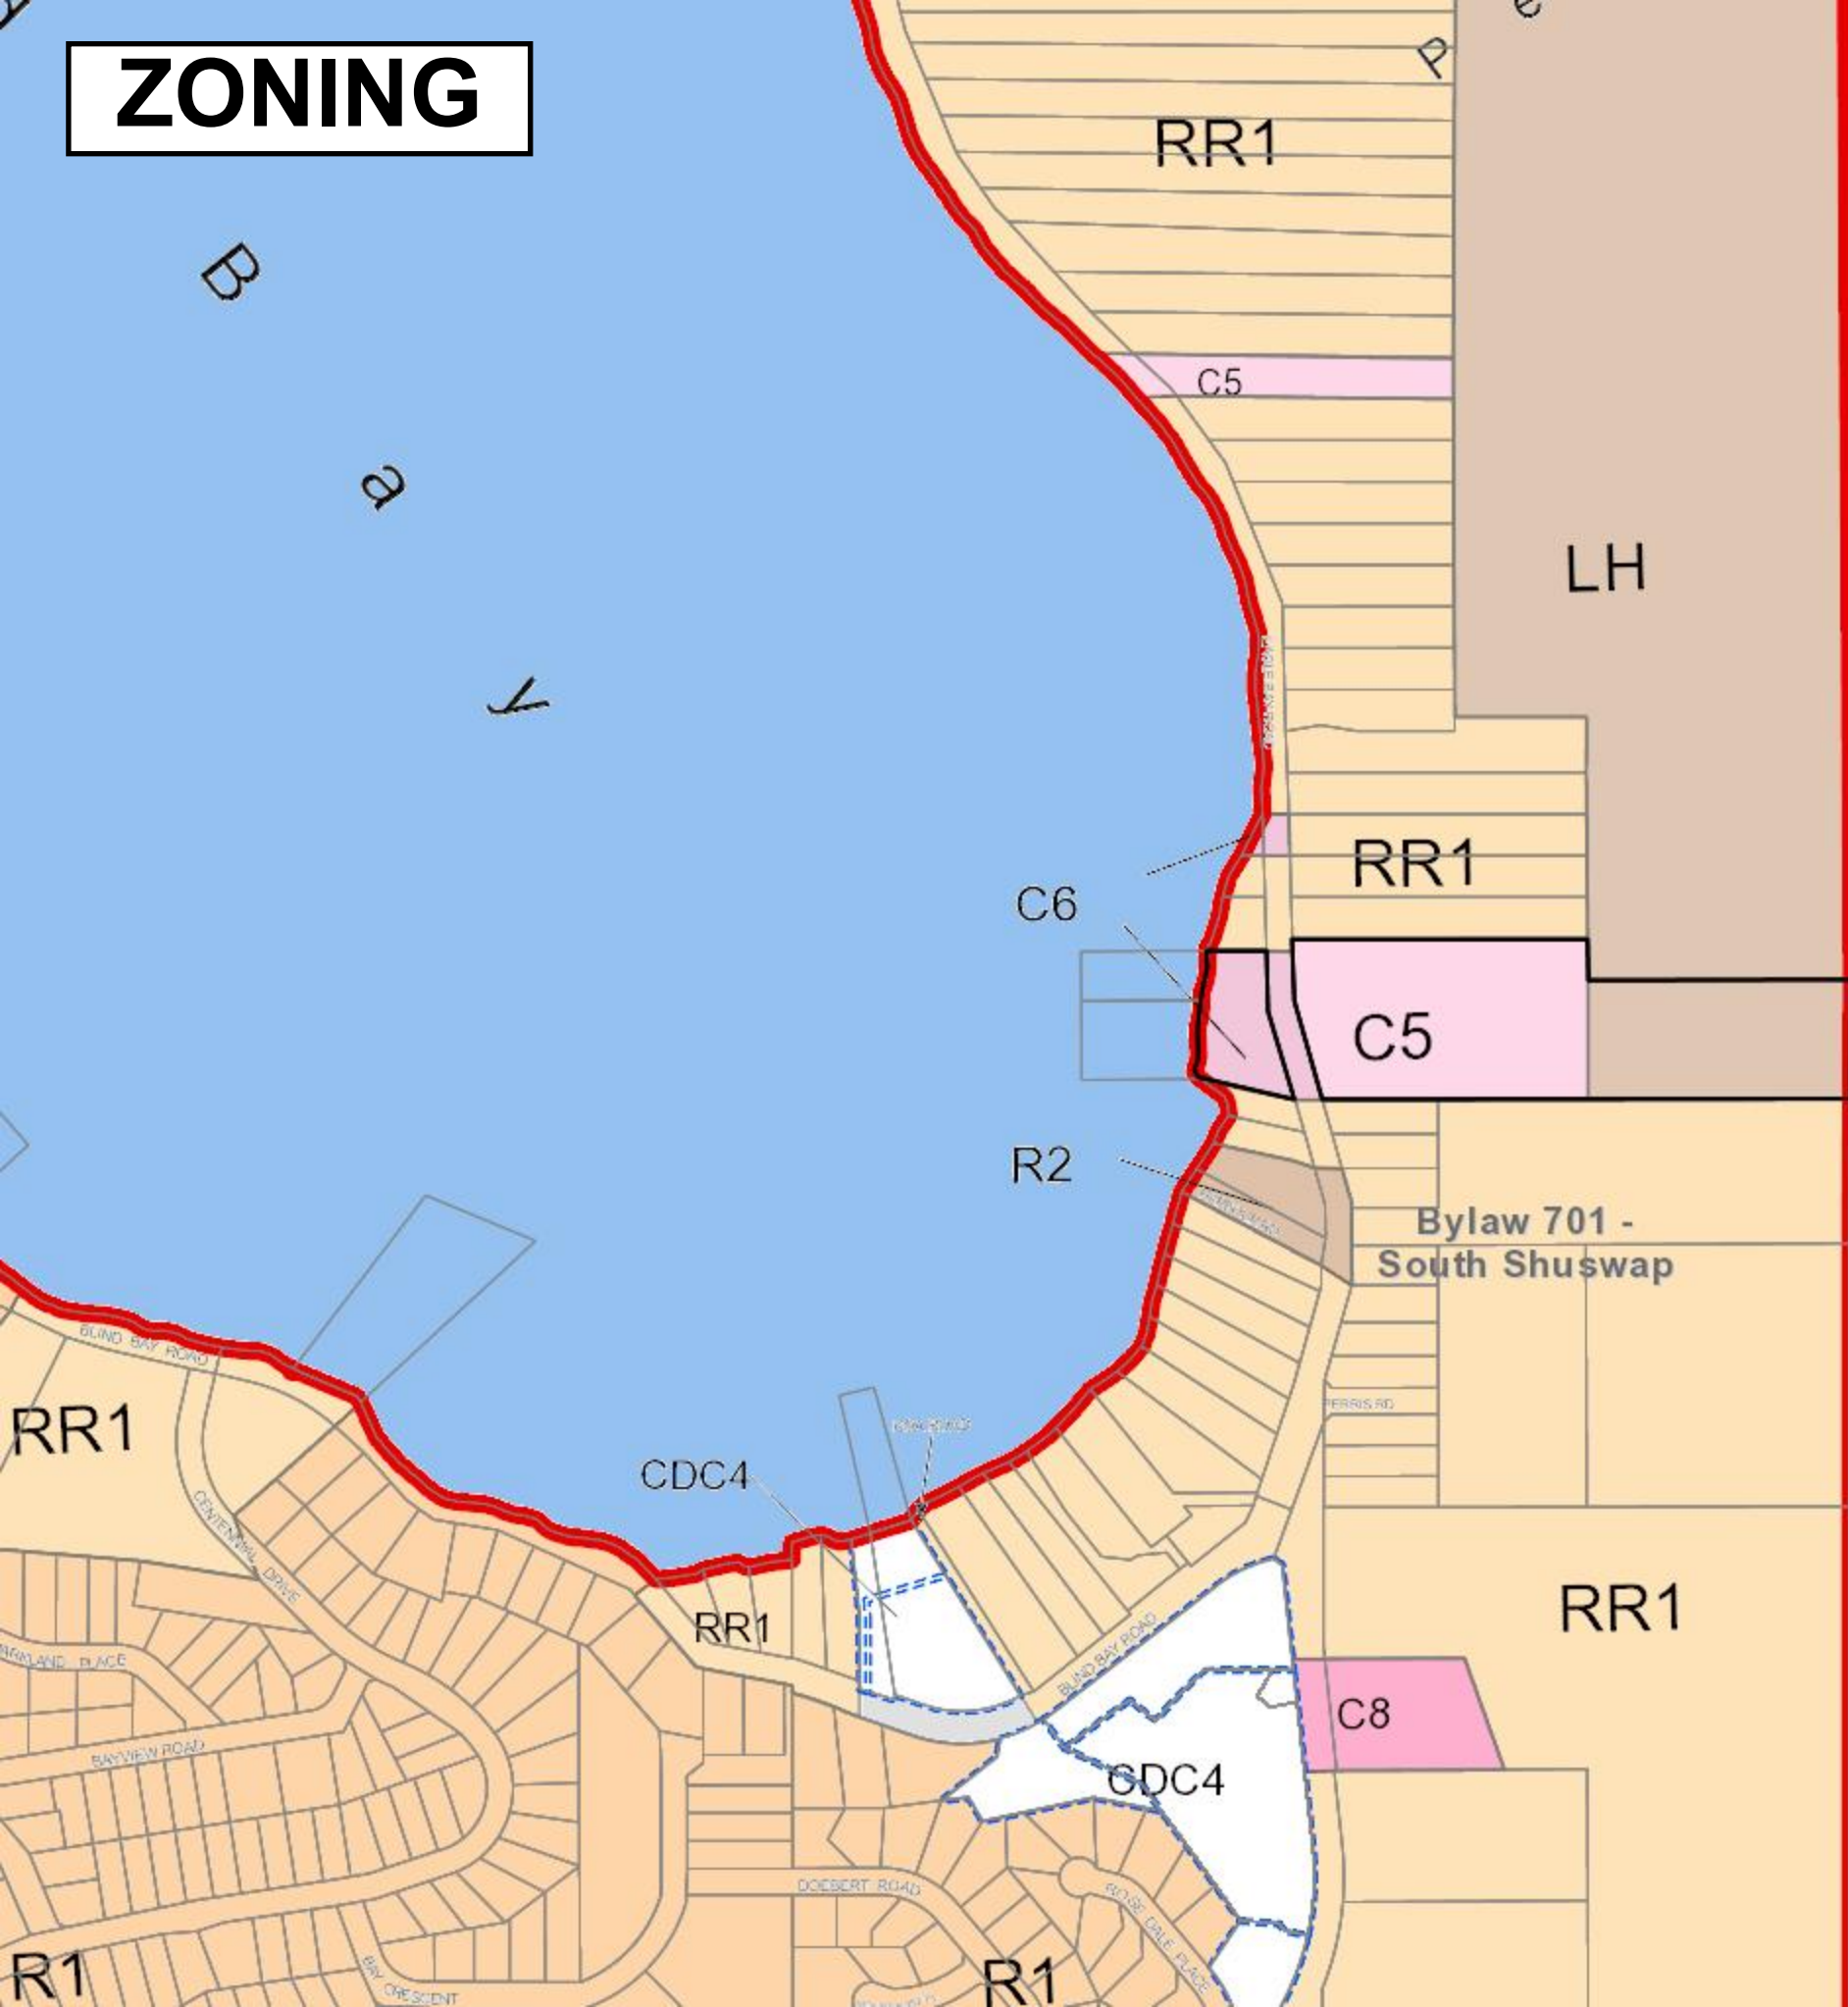

LAKE ZONING

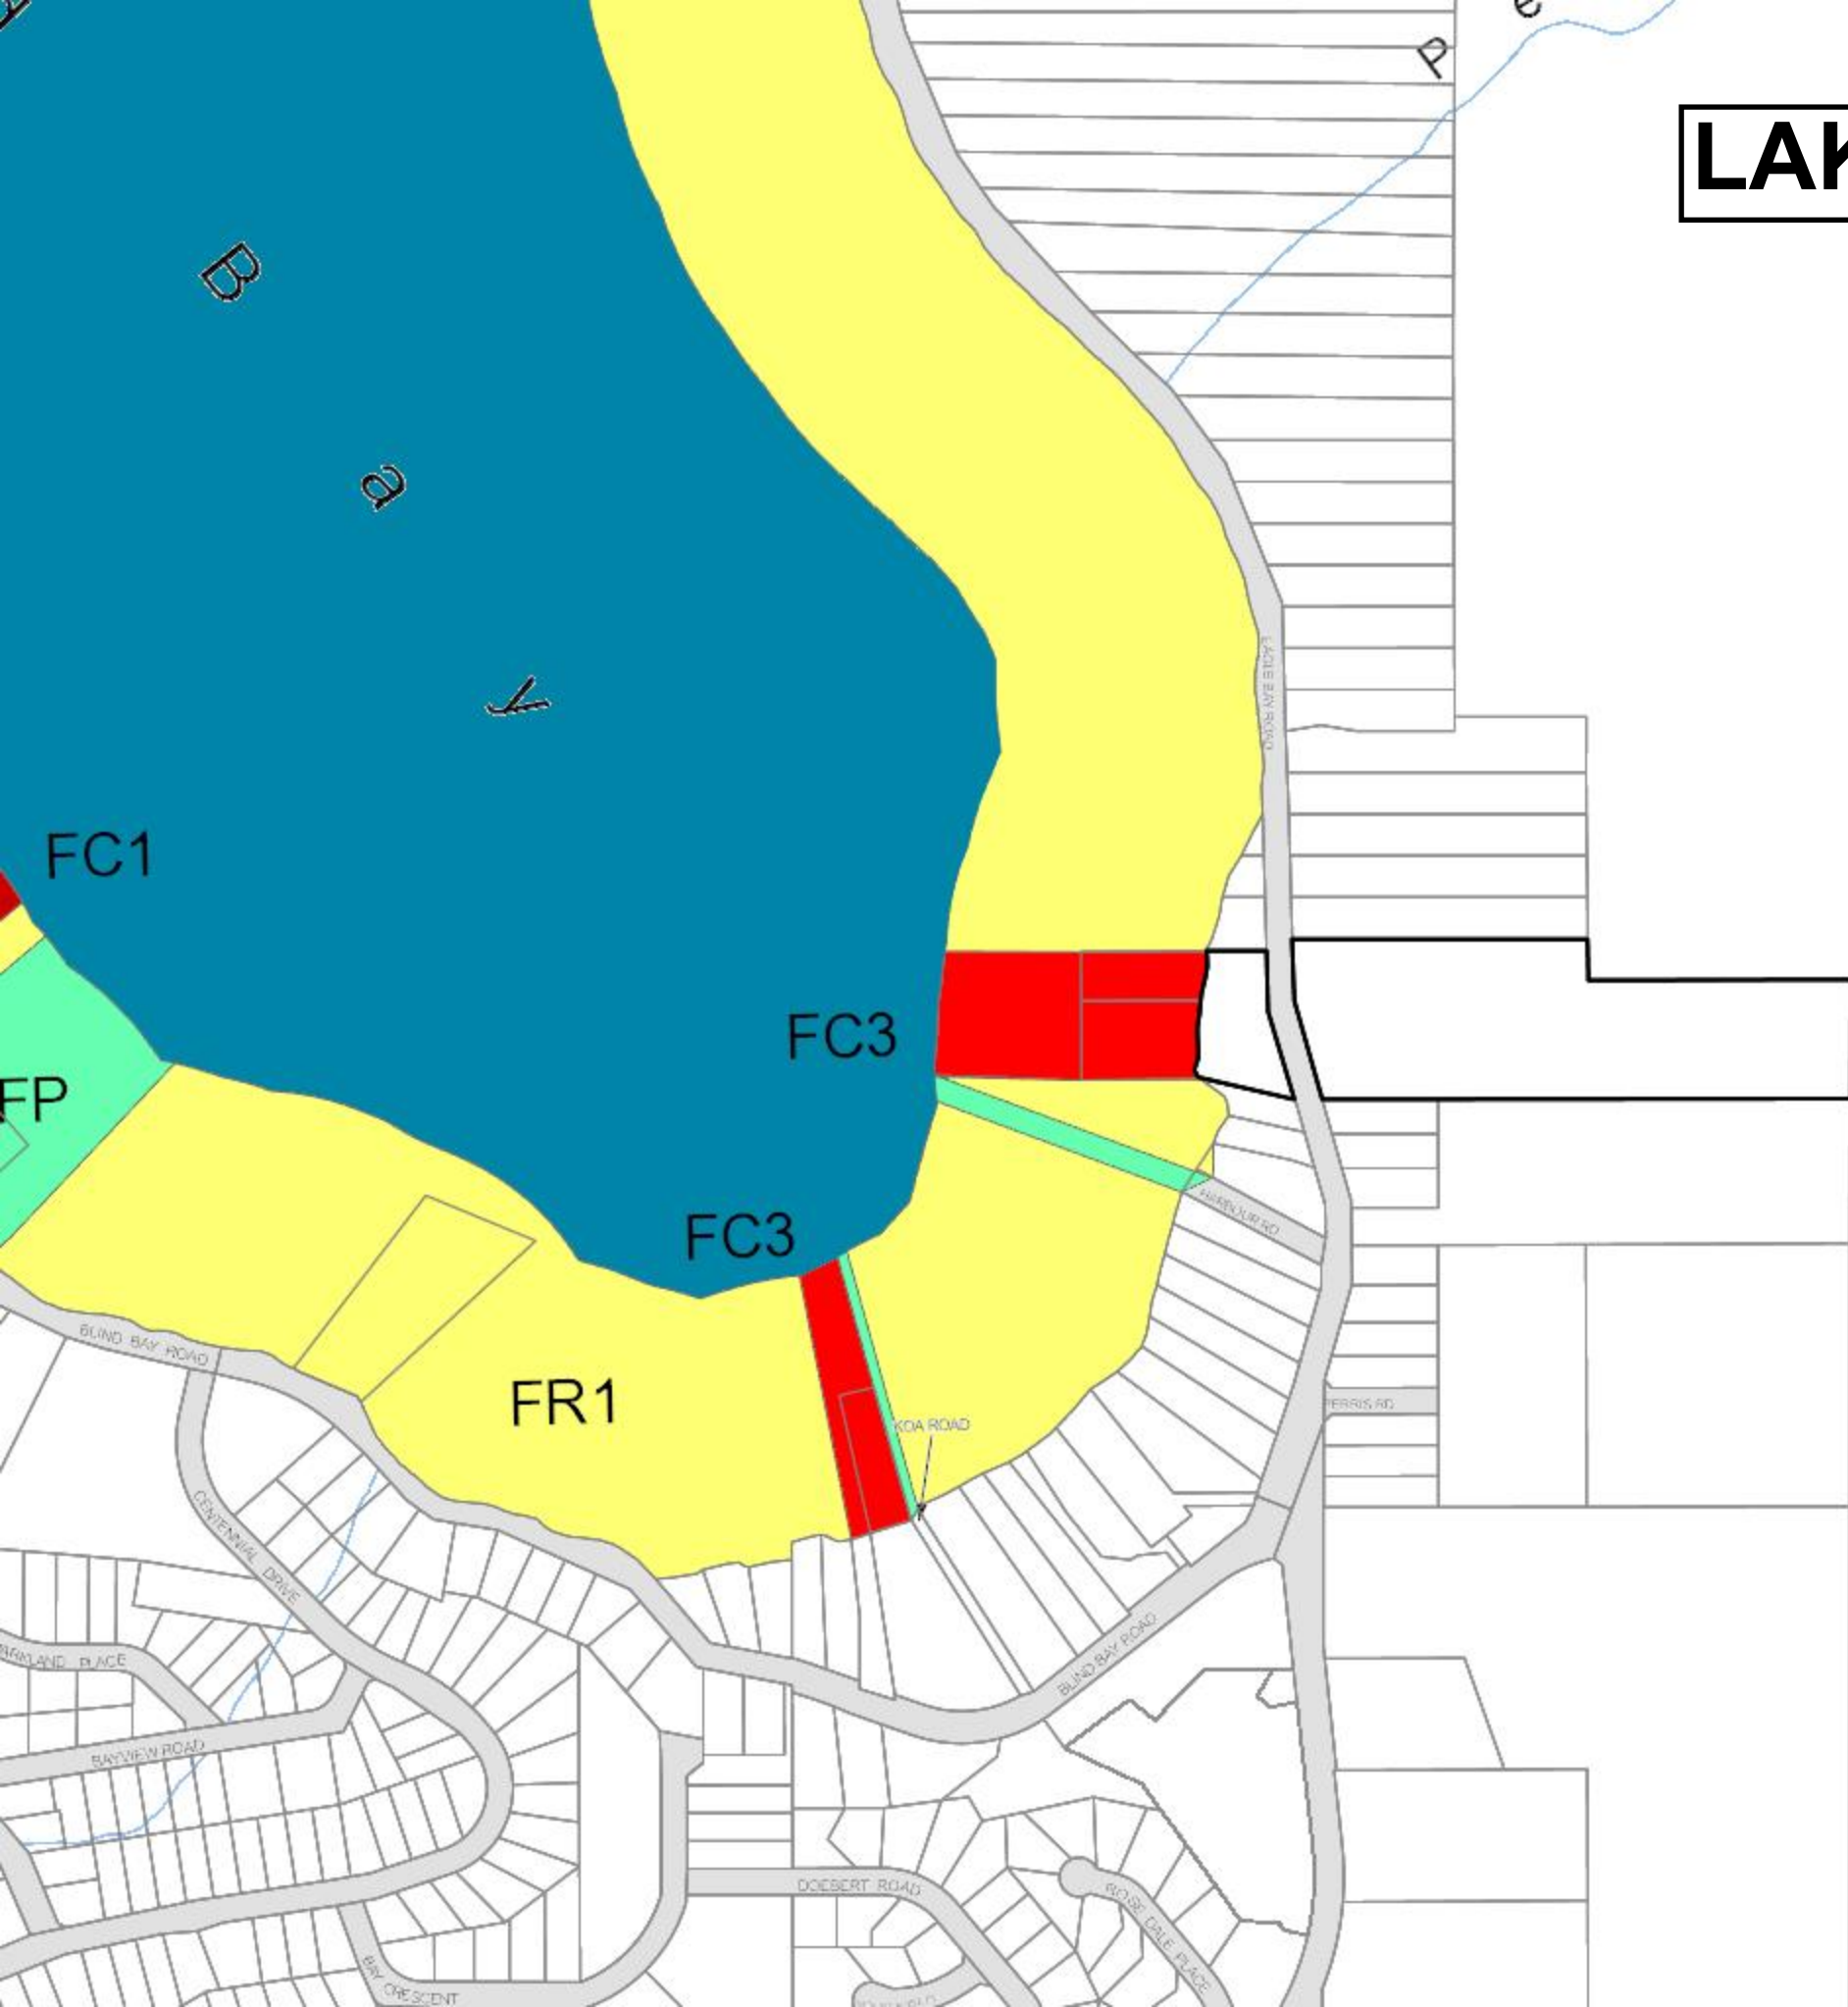

ORTHOPHOTO



ORTHOPHOTO



2009

2001

2000

1979

1973

1978

CURRENT SURVEY PLAN


SITE PLAN of Part of
Lot 1, Sec 17 and 20,
Tp 22, R 10, W6M, KDYD,
Plan EPP51931
BCGS 82L.084

File: 152-17

LEGEND

- 348.7m contour
- 15.0m setback from 348.7m contour
- 30.0m setback from 348.7m contour
- 30.0m setback due south from 348.7m contour
- Present Natural Boundary
- Present Lake Level
- rock retaining wall_top
- rock retaining wall_toe
- elevations are geodetic
- edge of gravel driveway
- edge of asphalt
- fence
- gate post
- Denotes sanitary sewer
- existing deciduous tree
- existing coniferous tree
- existing cedar



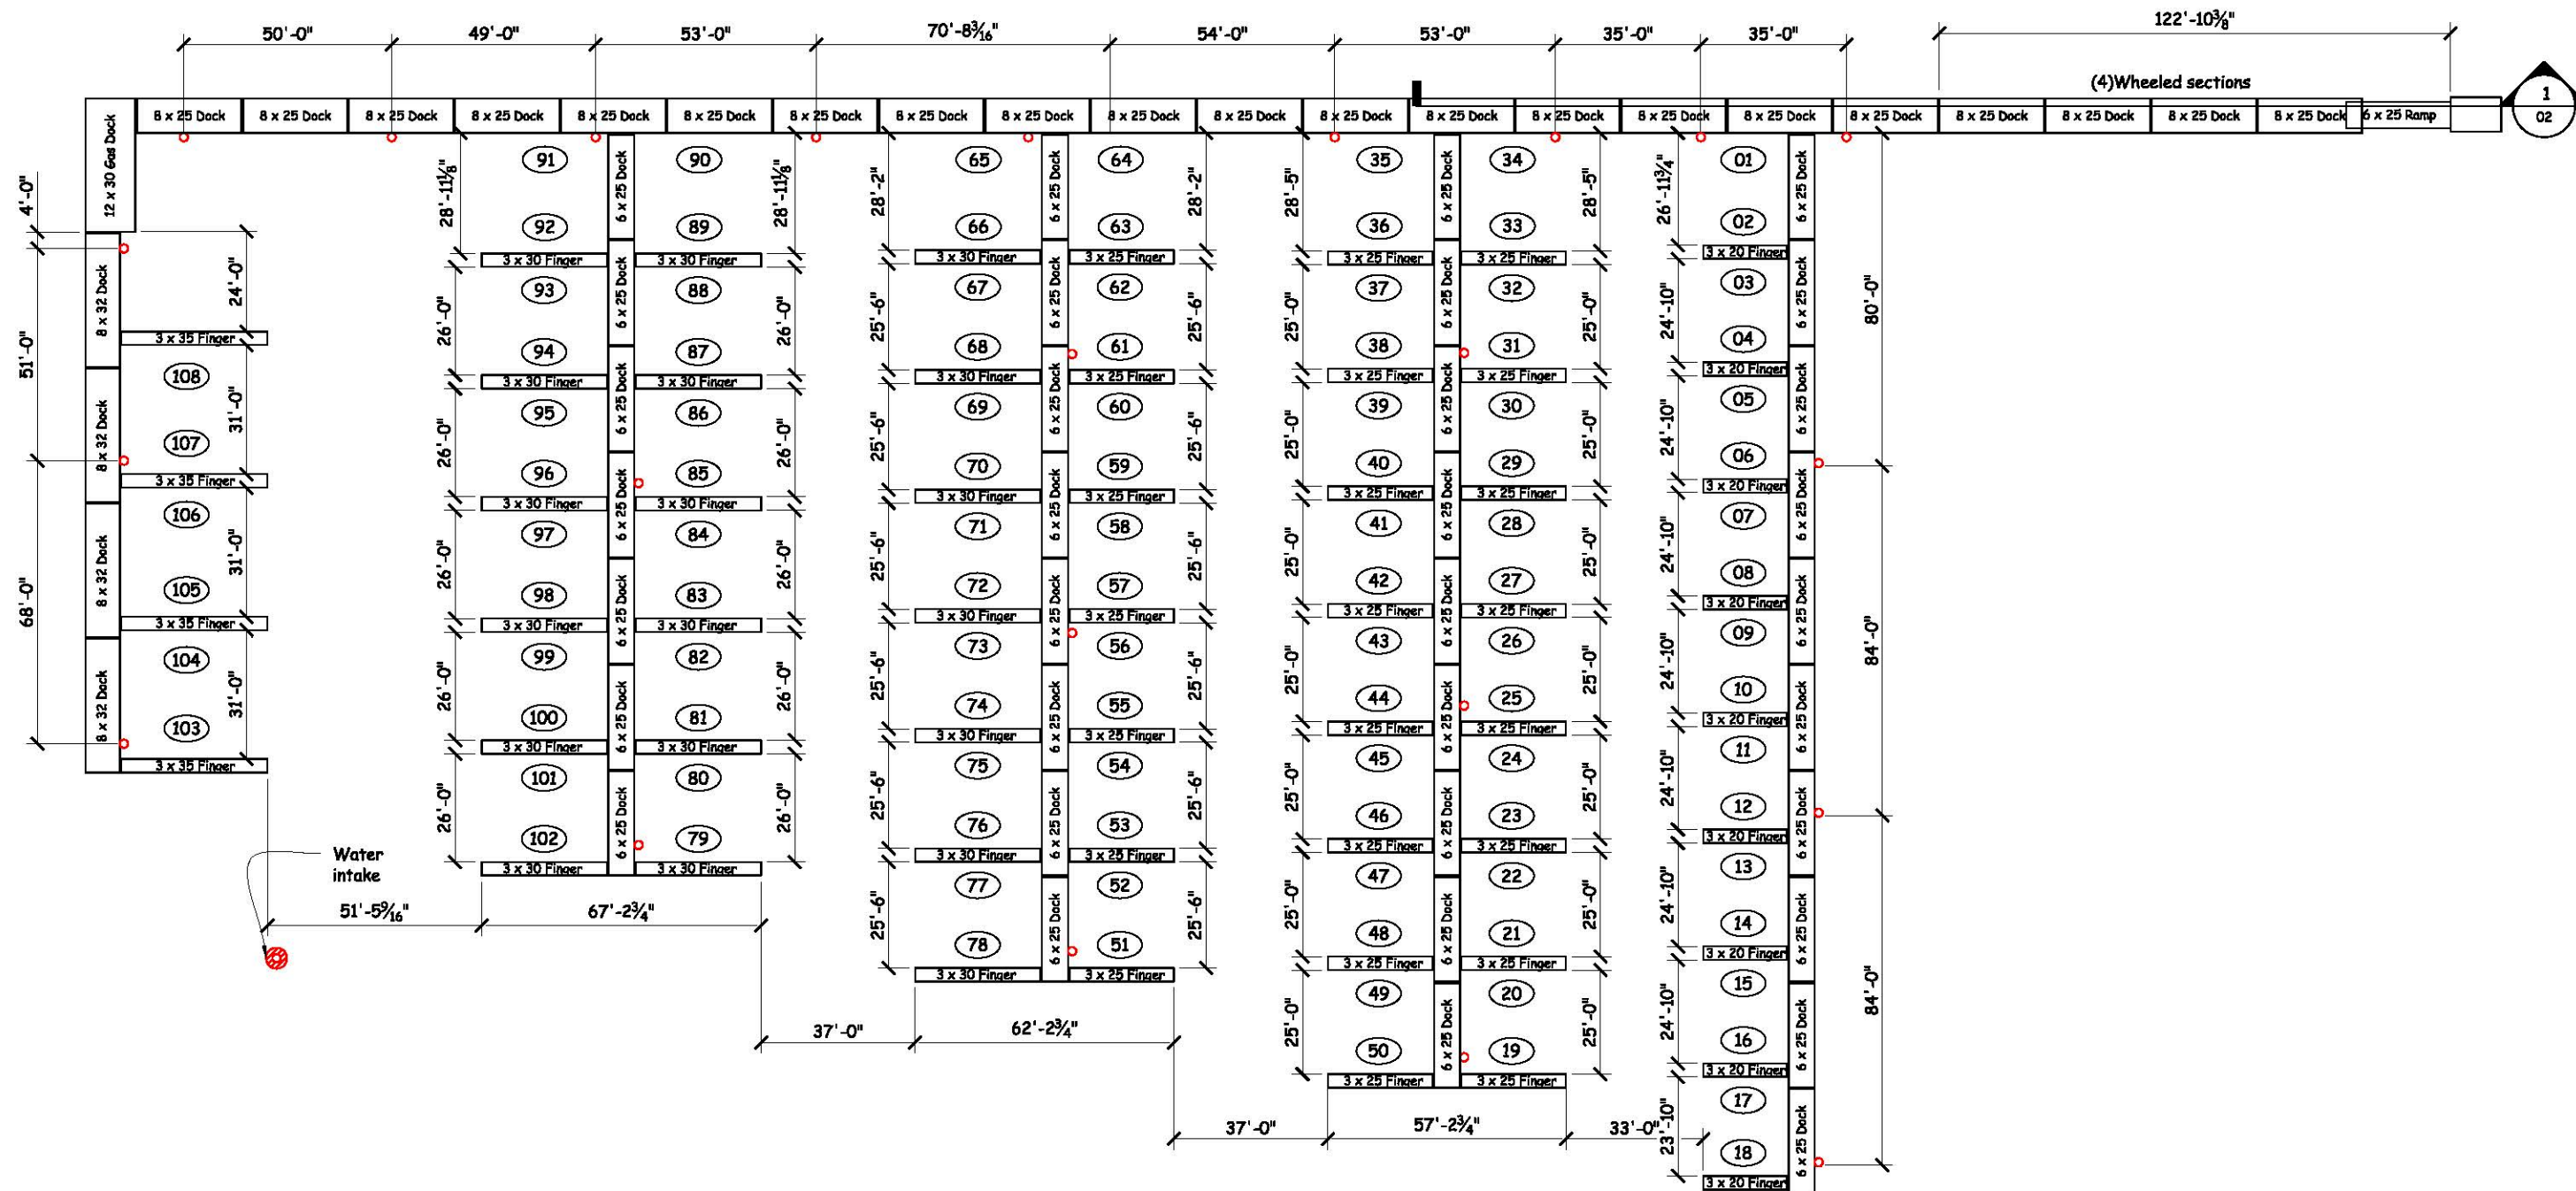

PROPOSED NEW DOCK PLAN



Sheet: 01

Finz Community Marina

scale: n/s Dwg: 01-finz-layout-new-rev10

License # 333195 - New


10	removed bouys	May 28-17	Layout	June 06-15
No.	Revision/Issue	Date	Design by: Copper Island docks	Drawn by: Ron Hyam

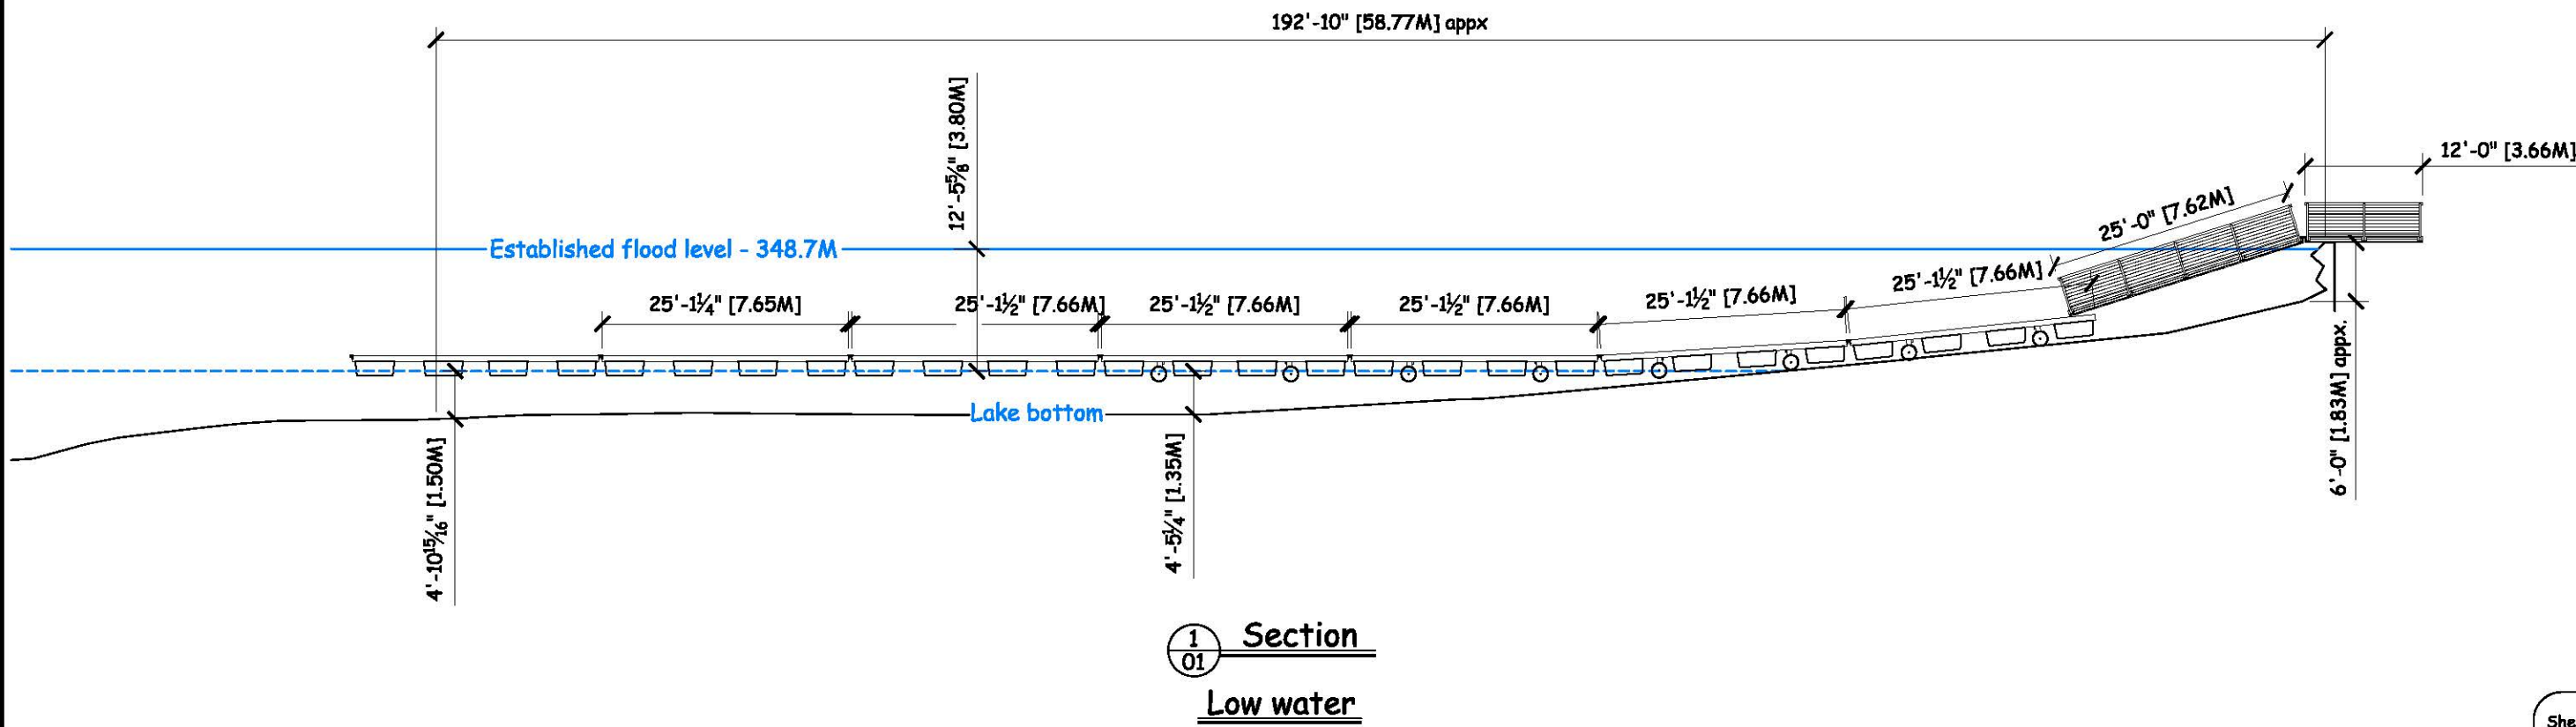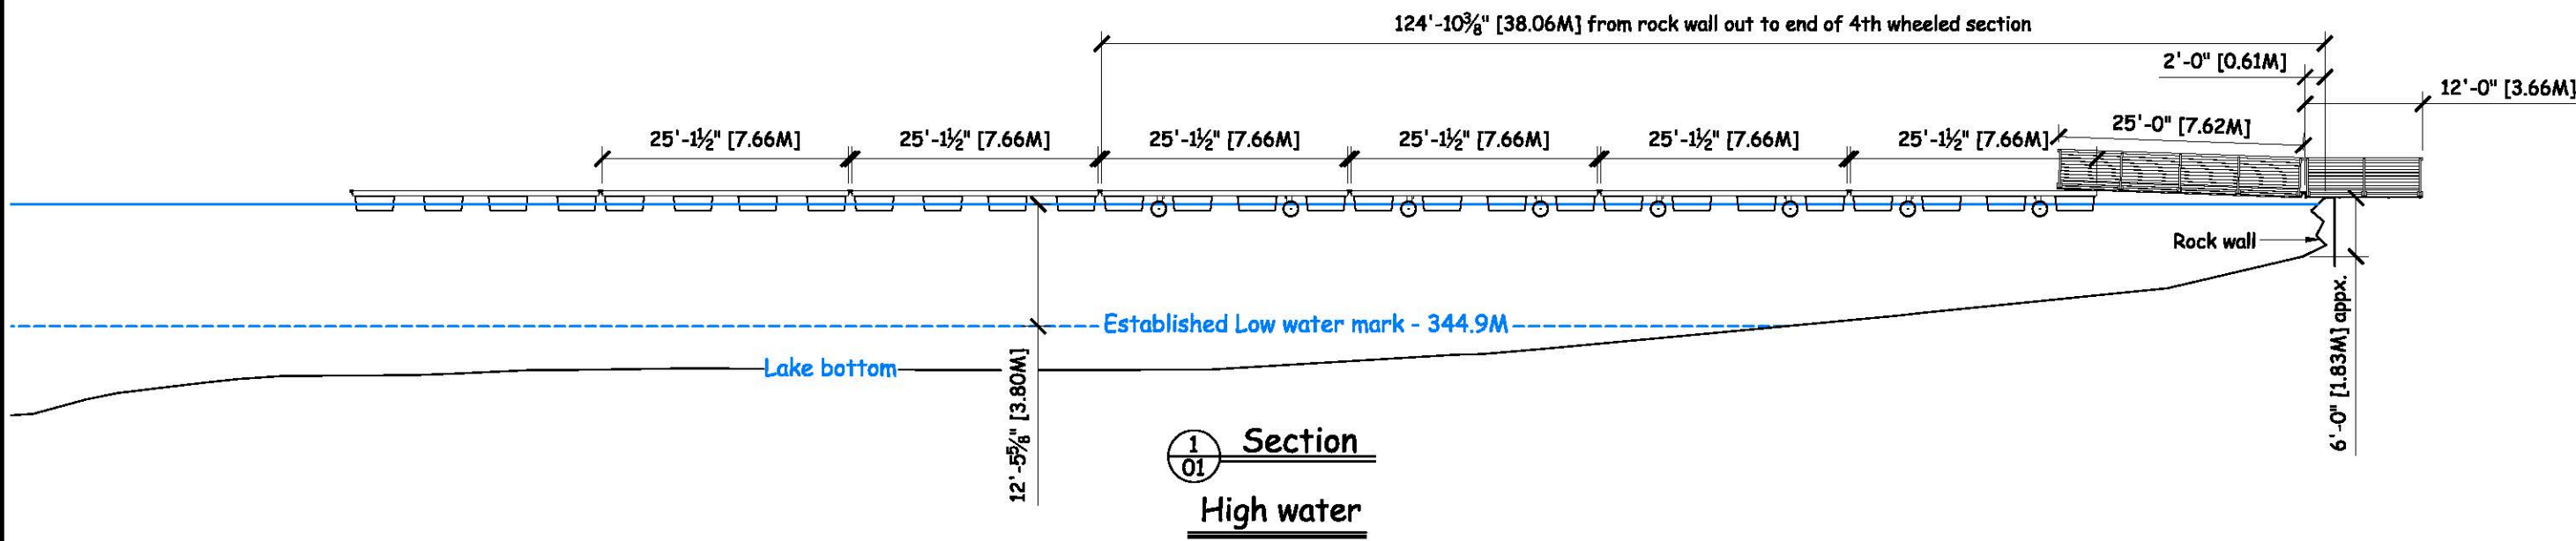

PROPOSED NEW DOCK - SECTIONS

FINZ Community Marina			
scale:	n/s	Dwg:	02-finz-section-new-rev5
License # 333195 - New			
05	--	Aug 31-15	Section view
No.	Revision/Issue	Date	Apr 19-15
Design by: Copper Island docks		Drawn by: Ron Hyam	



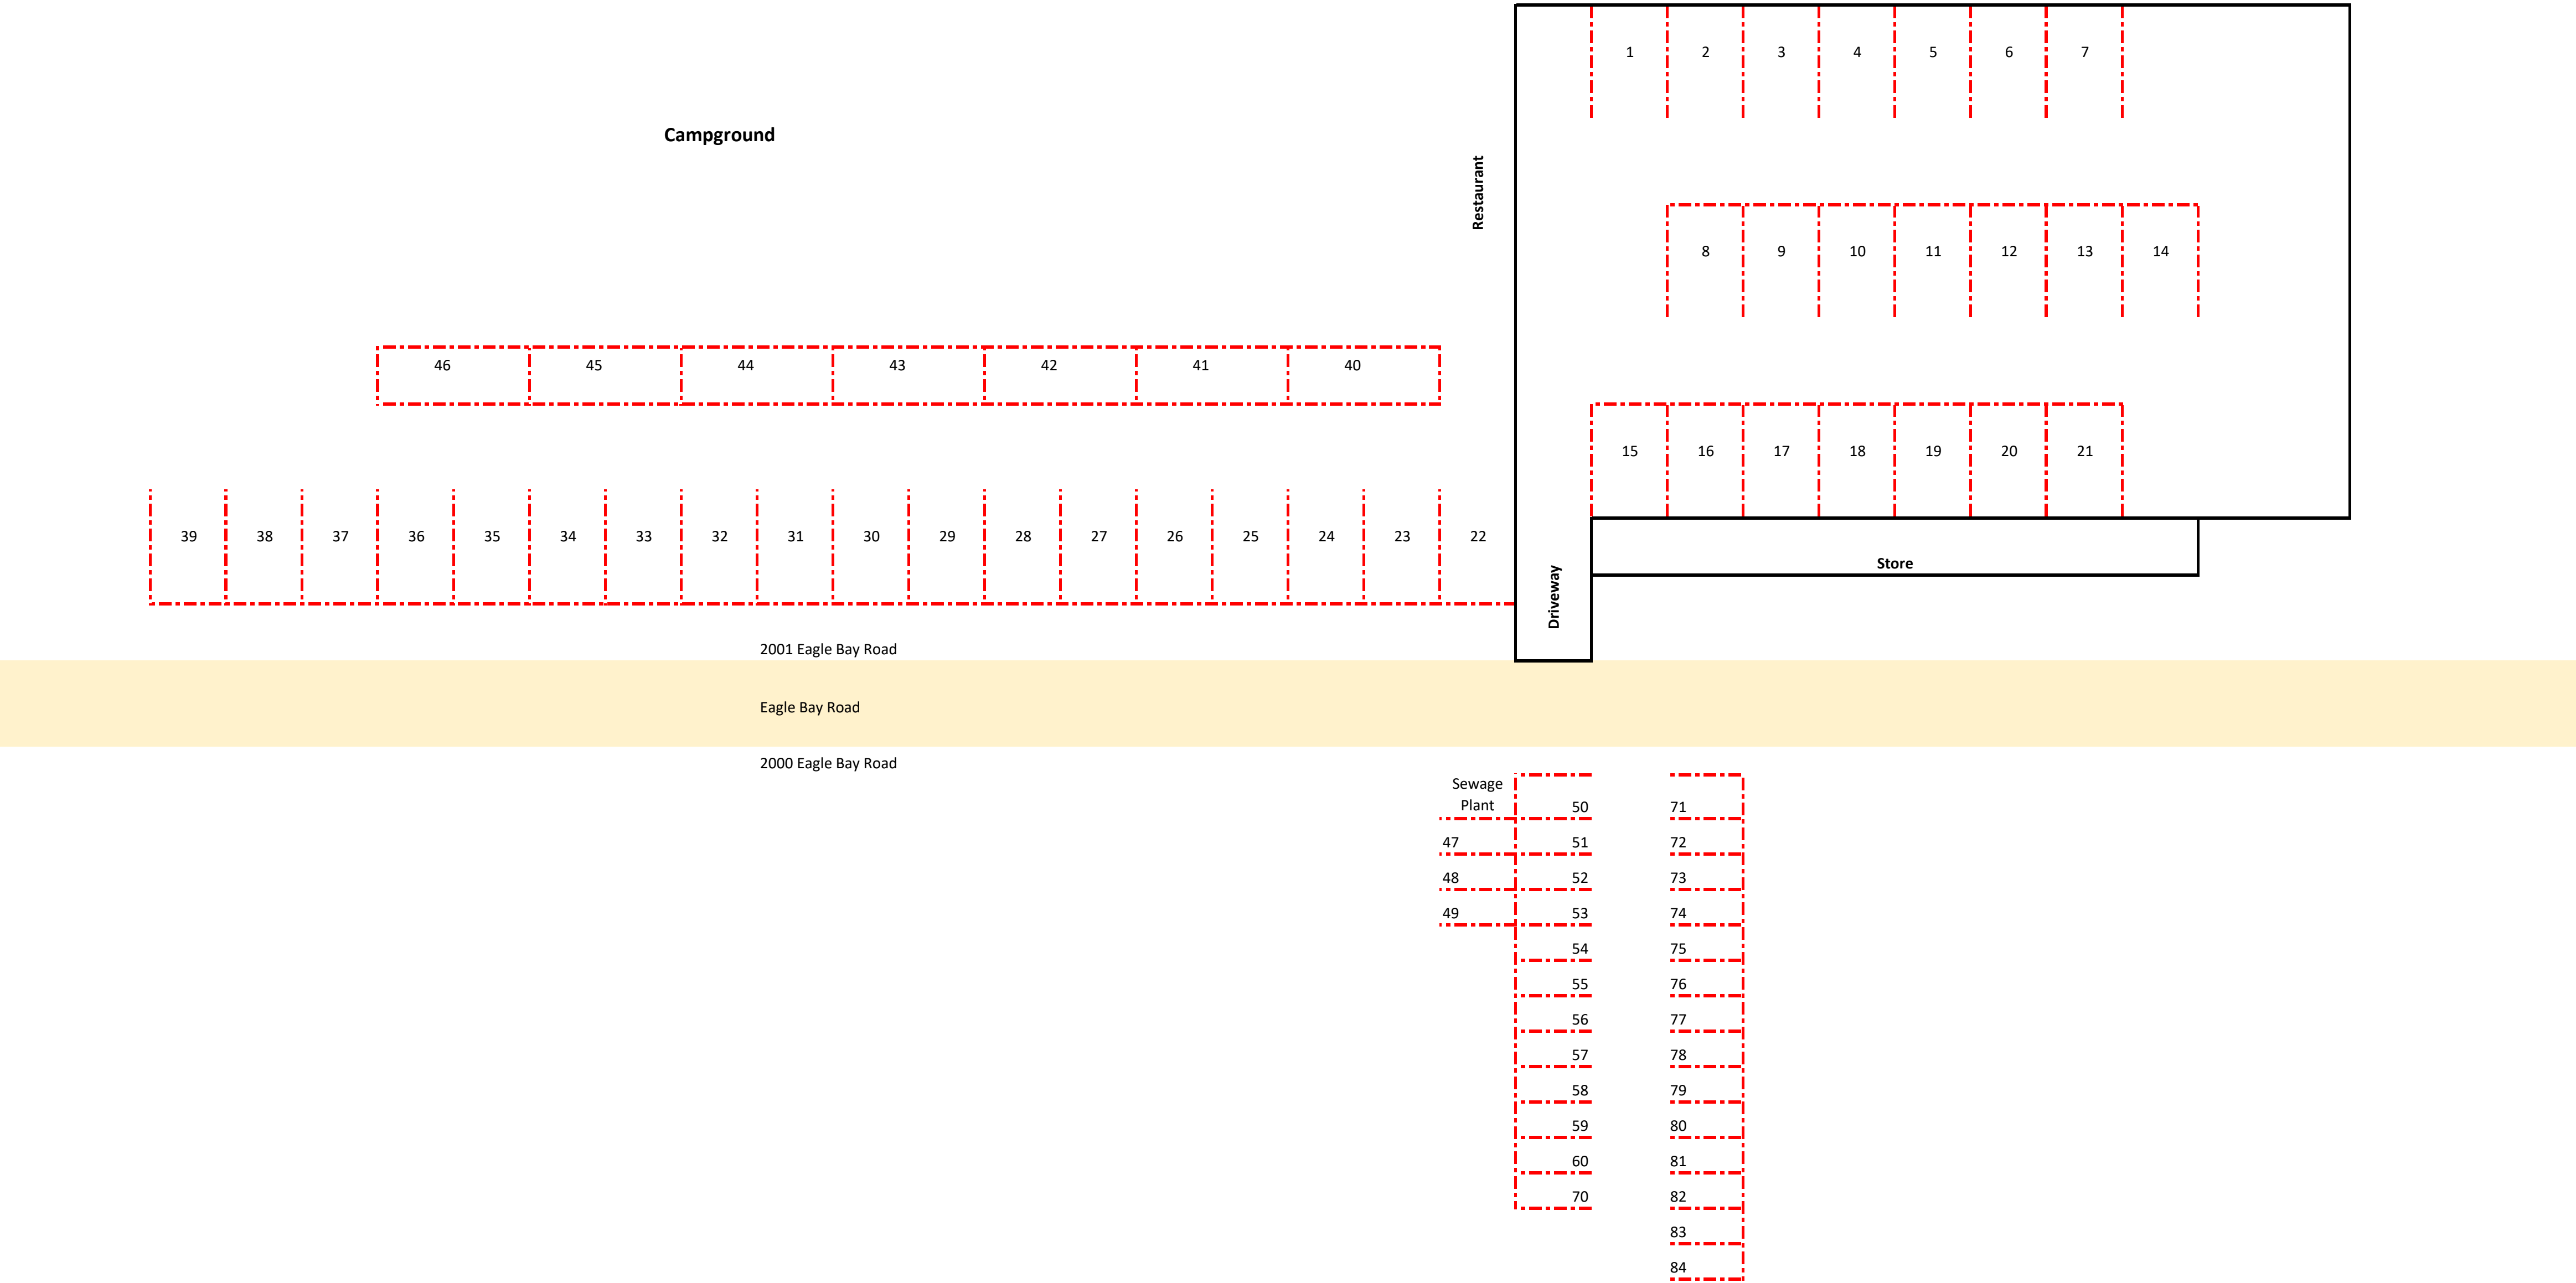

MARINA PARKING PLAN