



Location

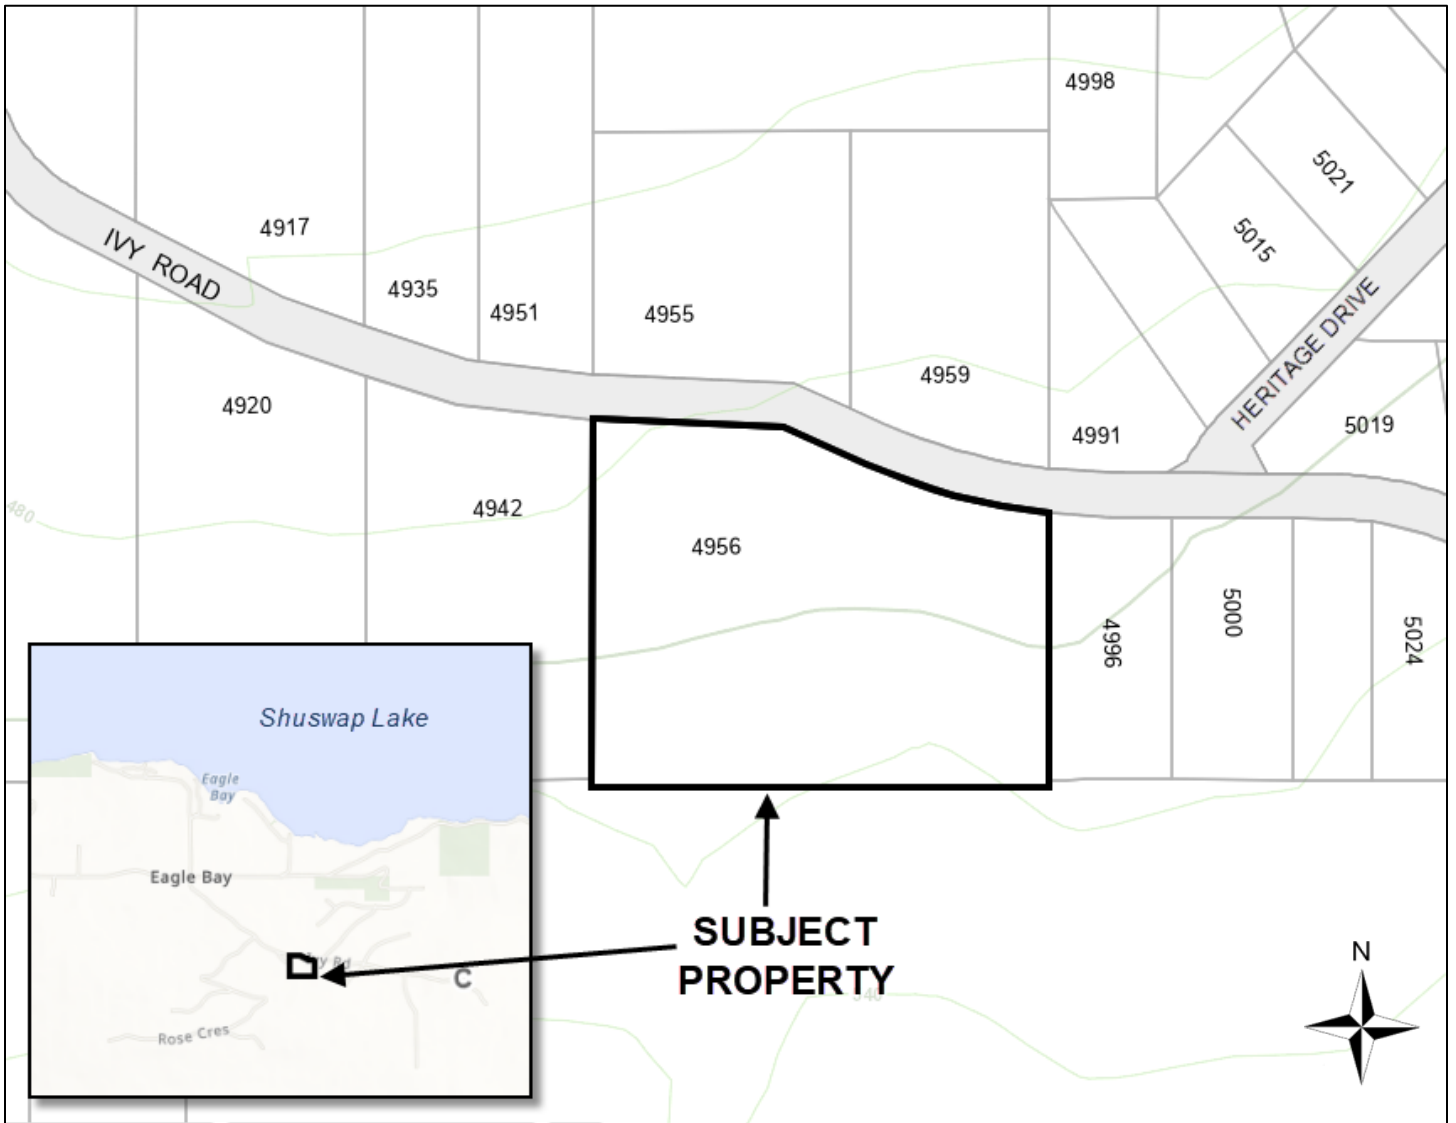

**SUBJECT
PROPERTY**

South Shuswap Zoning Bylaw No. 701

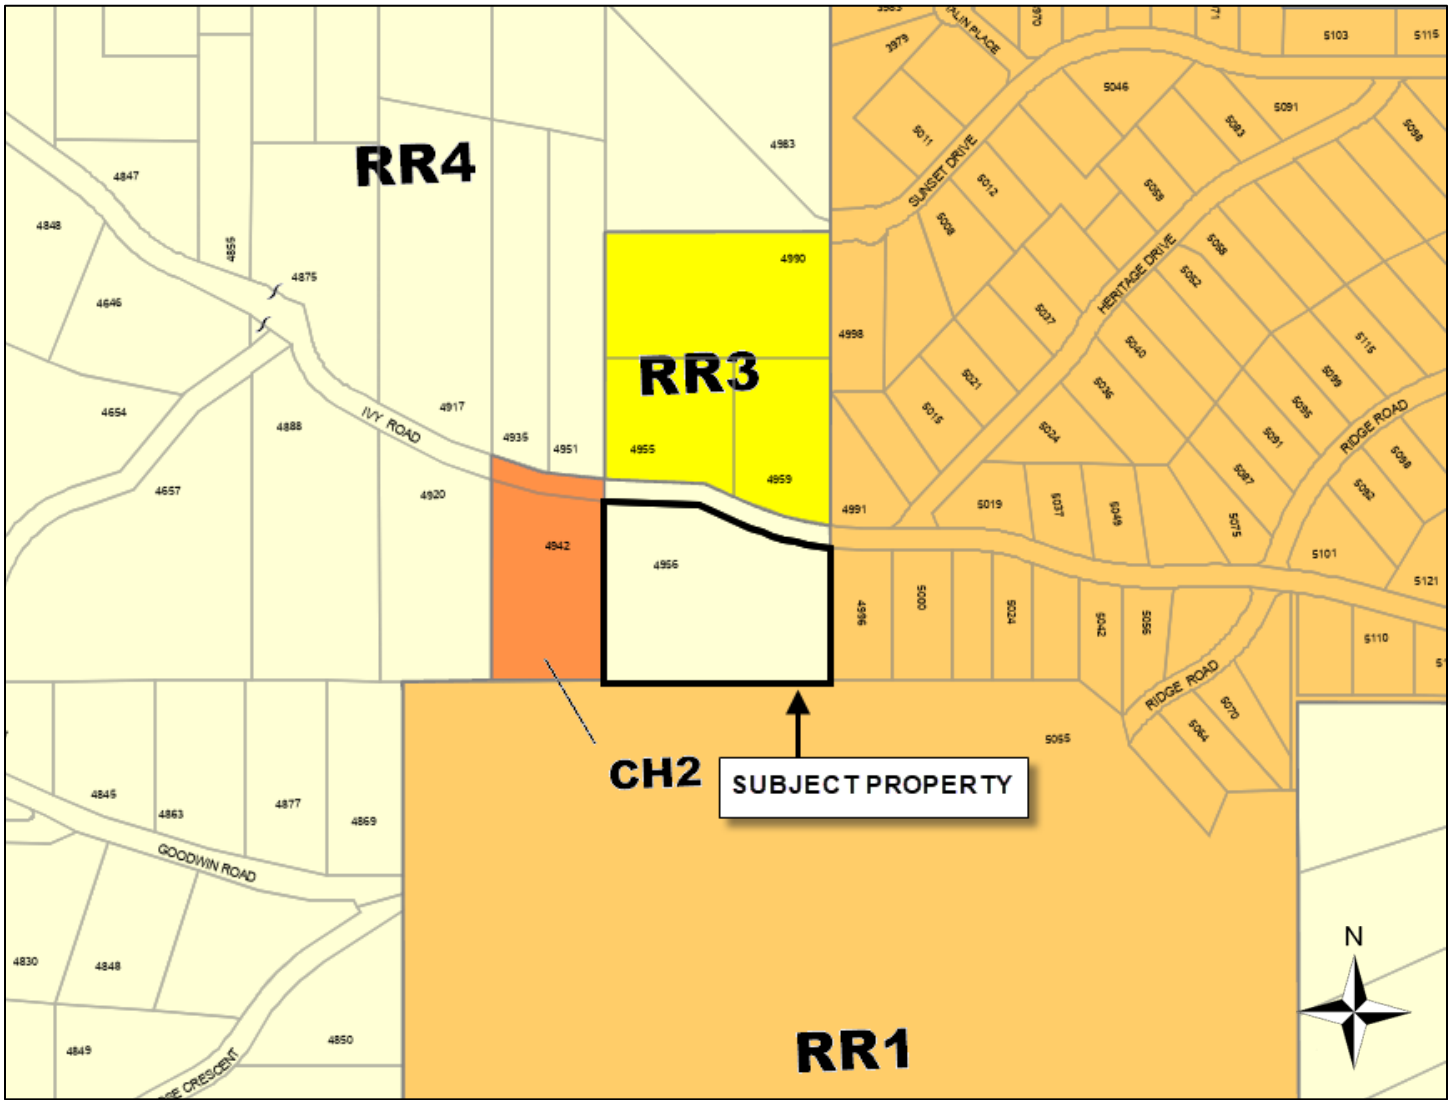


Site Plan

Sketch Plan of
Proposed Subdivision of
Lot A, Sec 33,
Tp 22, Rge 9, W6M, KDYD,
Plan KAP62762


Scale 1:1000

BCGS 82L.095

 

All distances are in metres.


The intended plot size of this plan is 560mm in width by 432mm in height (C size)
when plotted at a scale of 1:1000

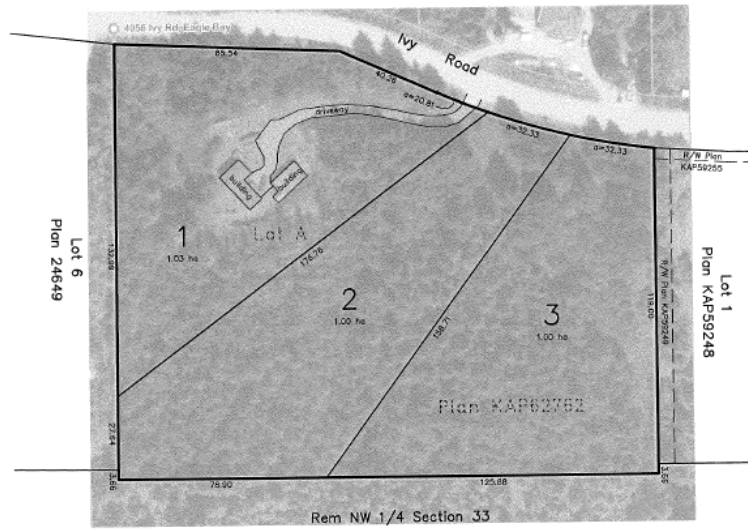

February 7, 2024


BROWNE JOHNSON LAND SURVEYORS
B.C. AND CANADA LANDS
SALMON ARM, B.C. 250-832-9701
File: 20-24

Slopes

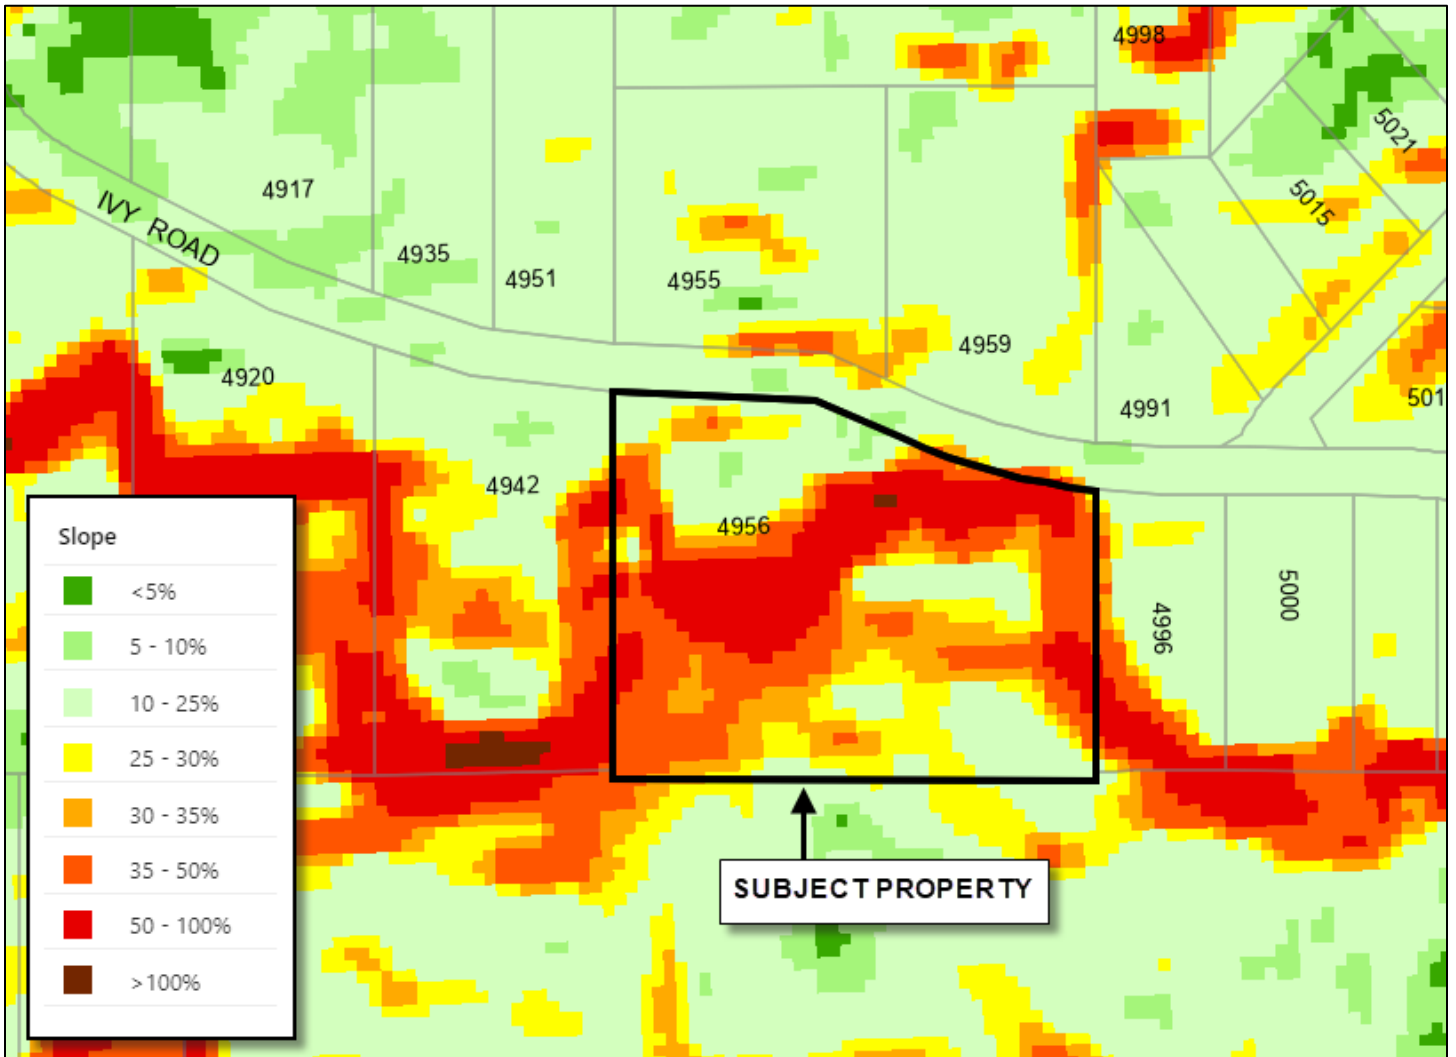

2023 Orthophotos



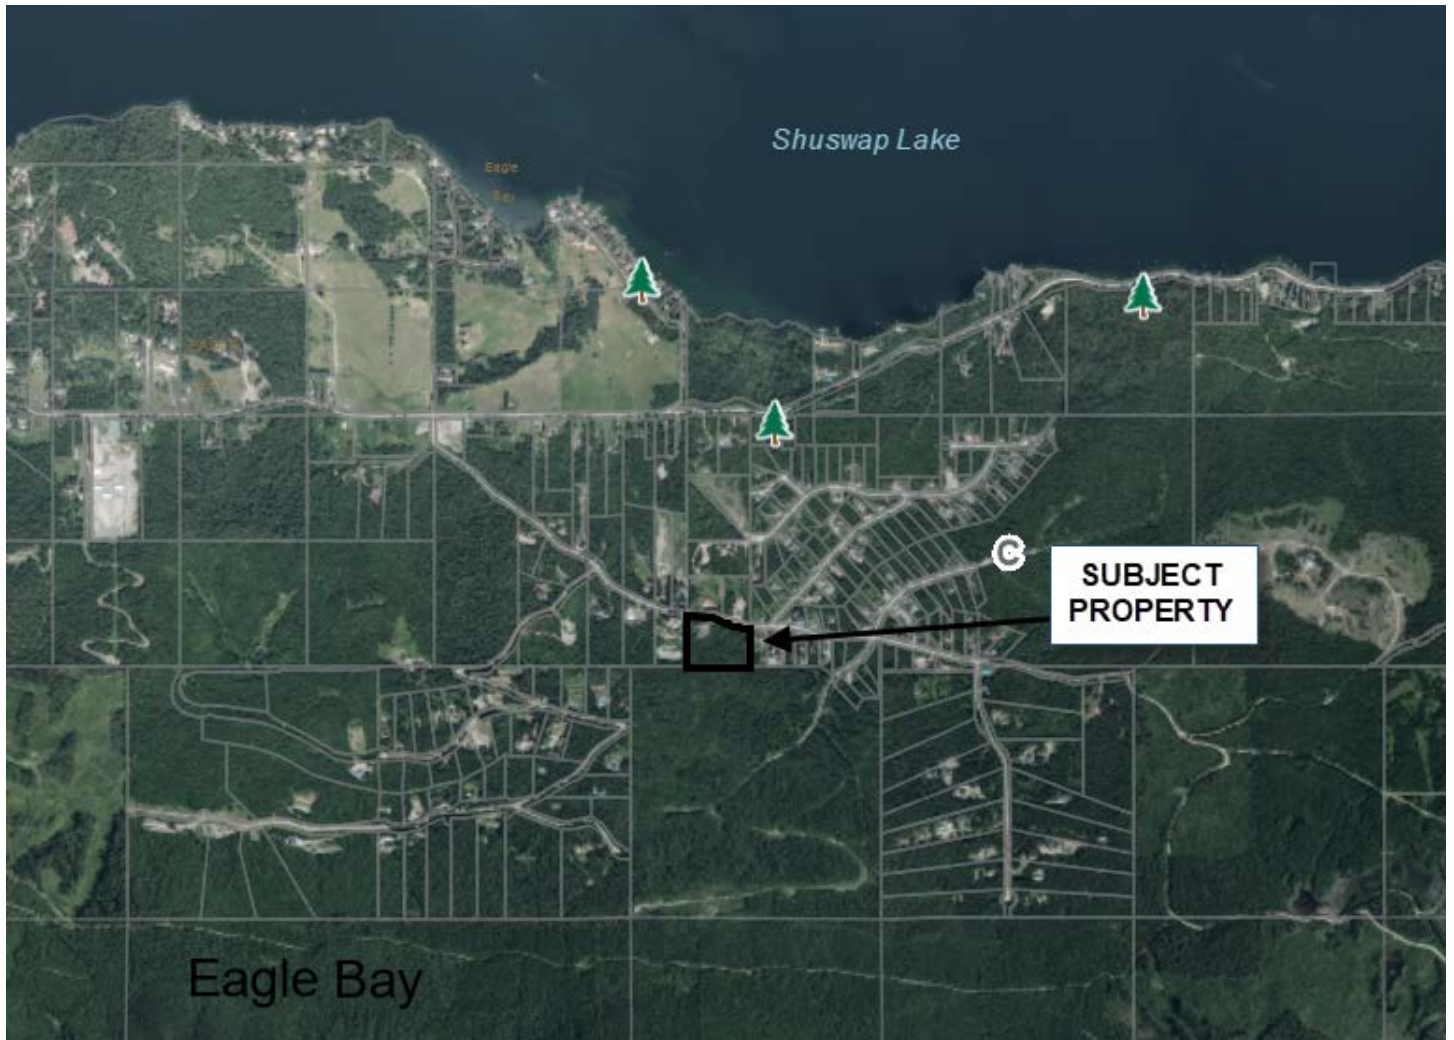

Google Street View (2024)

