

Mountain Shadows Developments Ltd
C/O Mike Polumbo
Box 1846
Golden, BC
V0A 1H0
(250) 344-8385

January 11, 2012

RE: SEWERAGE SYSTEM FEASIBILITY REPORT FOR SUBDIVISION

Property: Lot 3, Sec 6, Twp 27 W5M plan 16263 Rge 21 Kootenay LD


Please note that the above captioned "Sewerage Feasibility Report For Subdivision" did not include information for the "remainder lot"

In my opinion the remainder lot has many of the same characteristics as lot A and B and would most likely be suitable for a septic system, however, since the weather has now turned feasibility report can't be completed until spring thaw.

Wayne Thompson
ROWP




250-829-0663

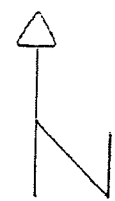


□ - Test Pit
○ - Perc Test

Property is all
natural forest
mature fir &
deciduous trees

No well on site

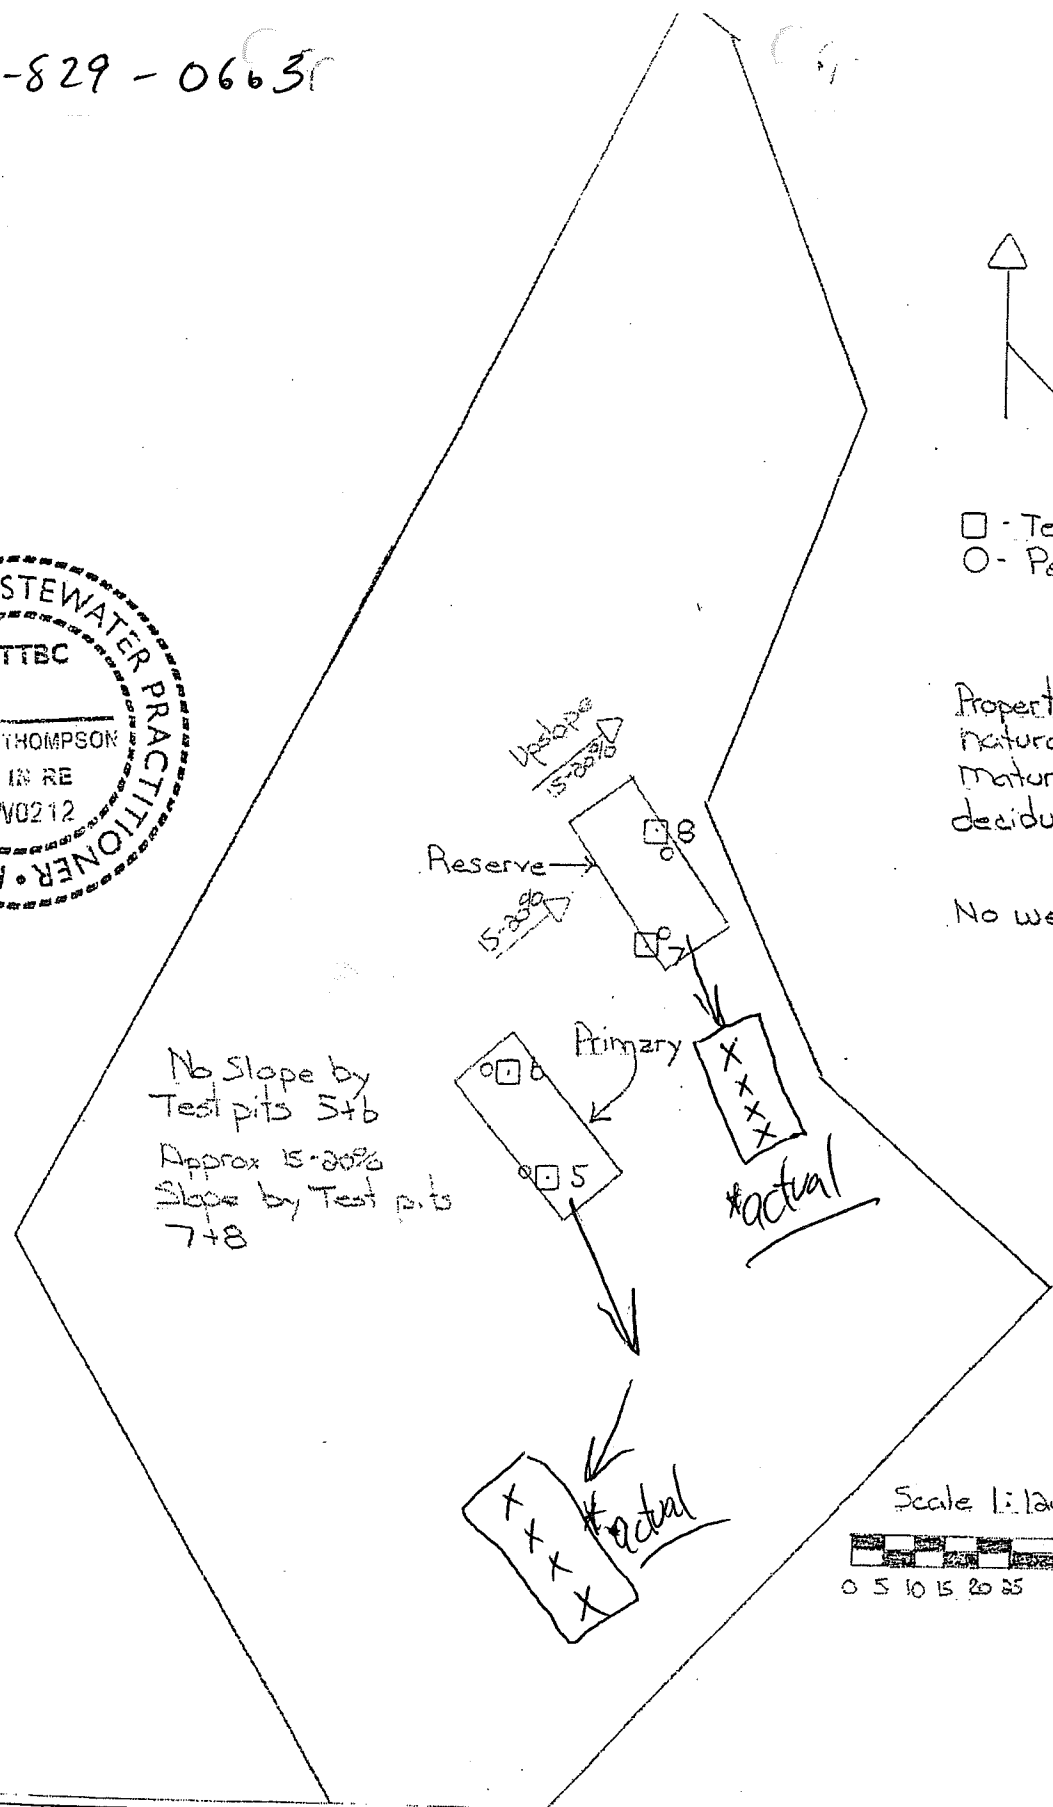

Scale 1:1200

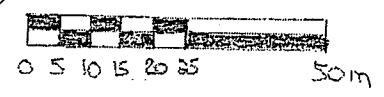

Proposed Lot A	client / address Mountain Shadow Developments Lot 3, Sec 6, Twp 27, plan 16263, Rg 21, Kootenay Ld
Site Plan	drawn By: P. Koekoek date: August 12, 2011