




Location

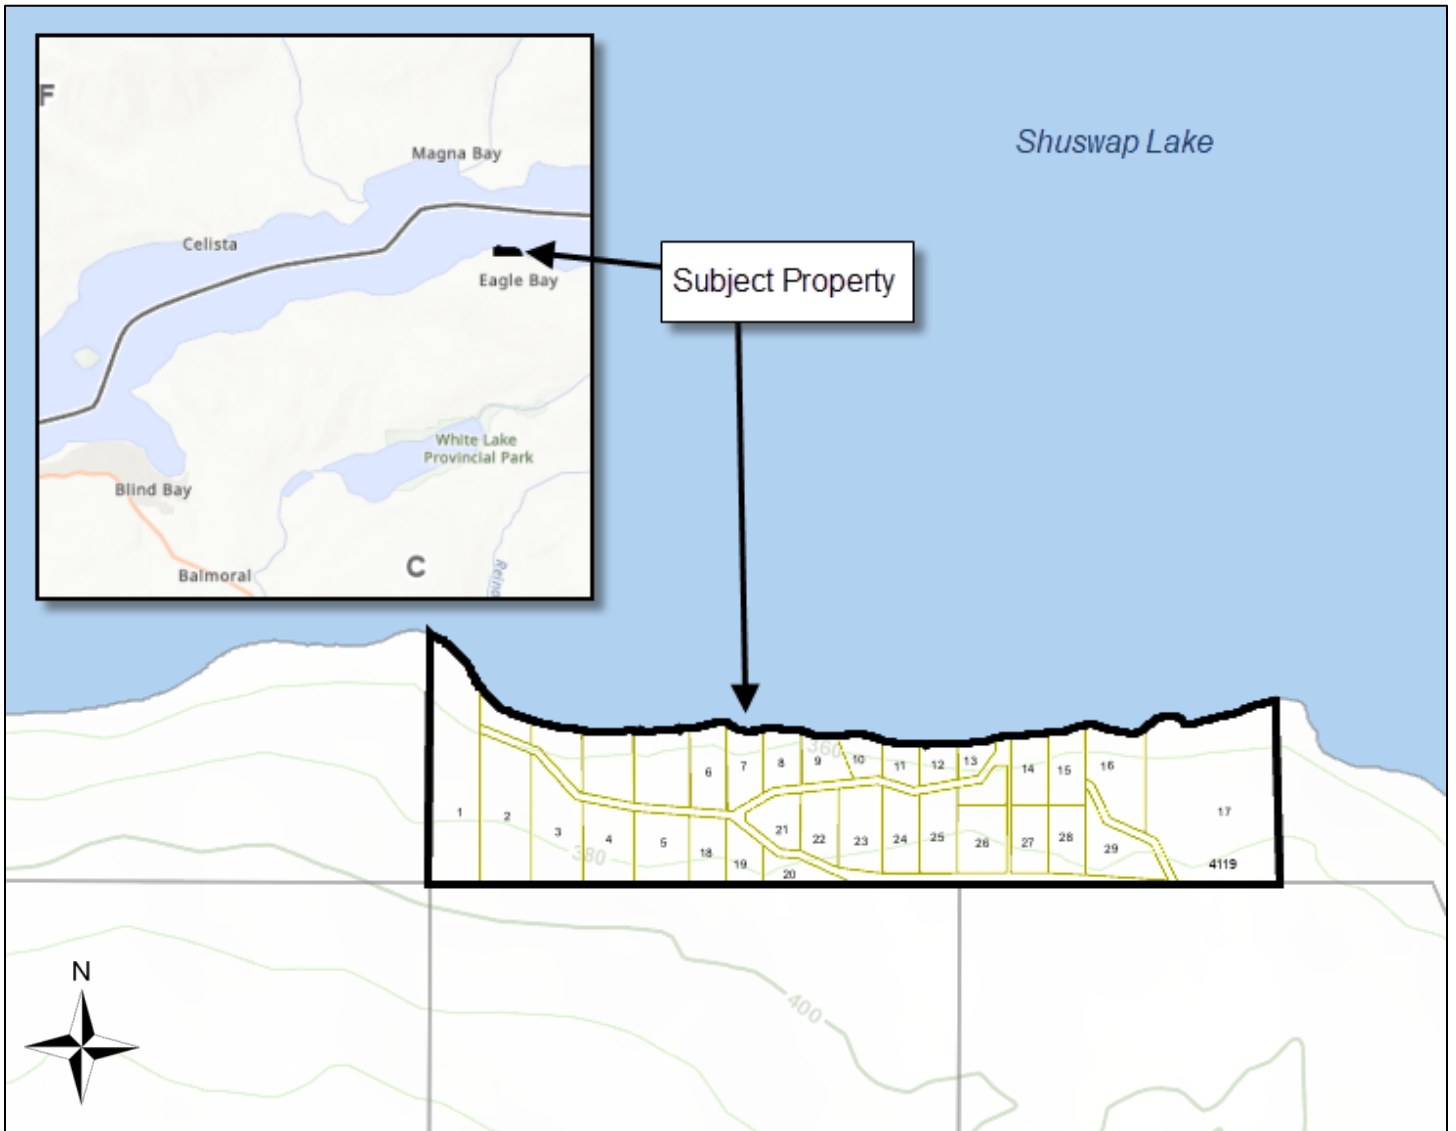


Electoral Area C Official Community Plan Bylaw No. 725

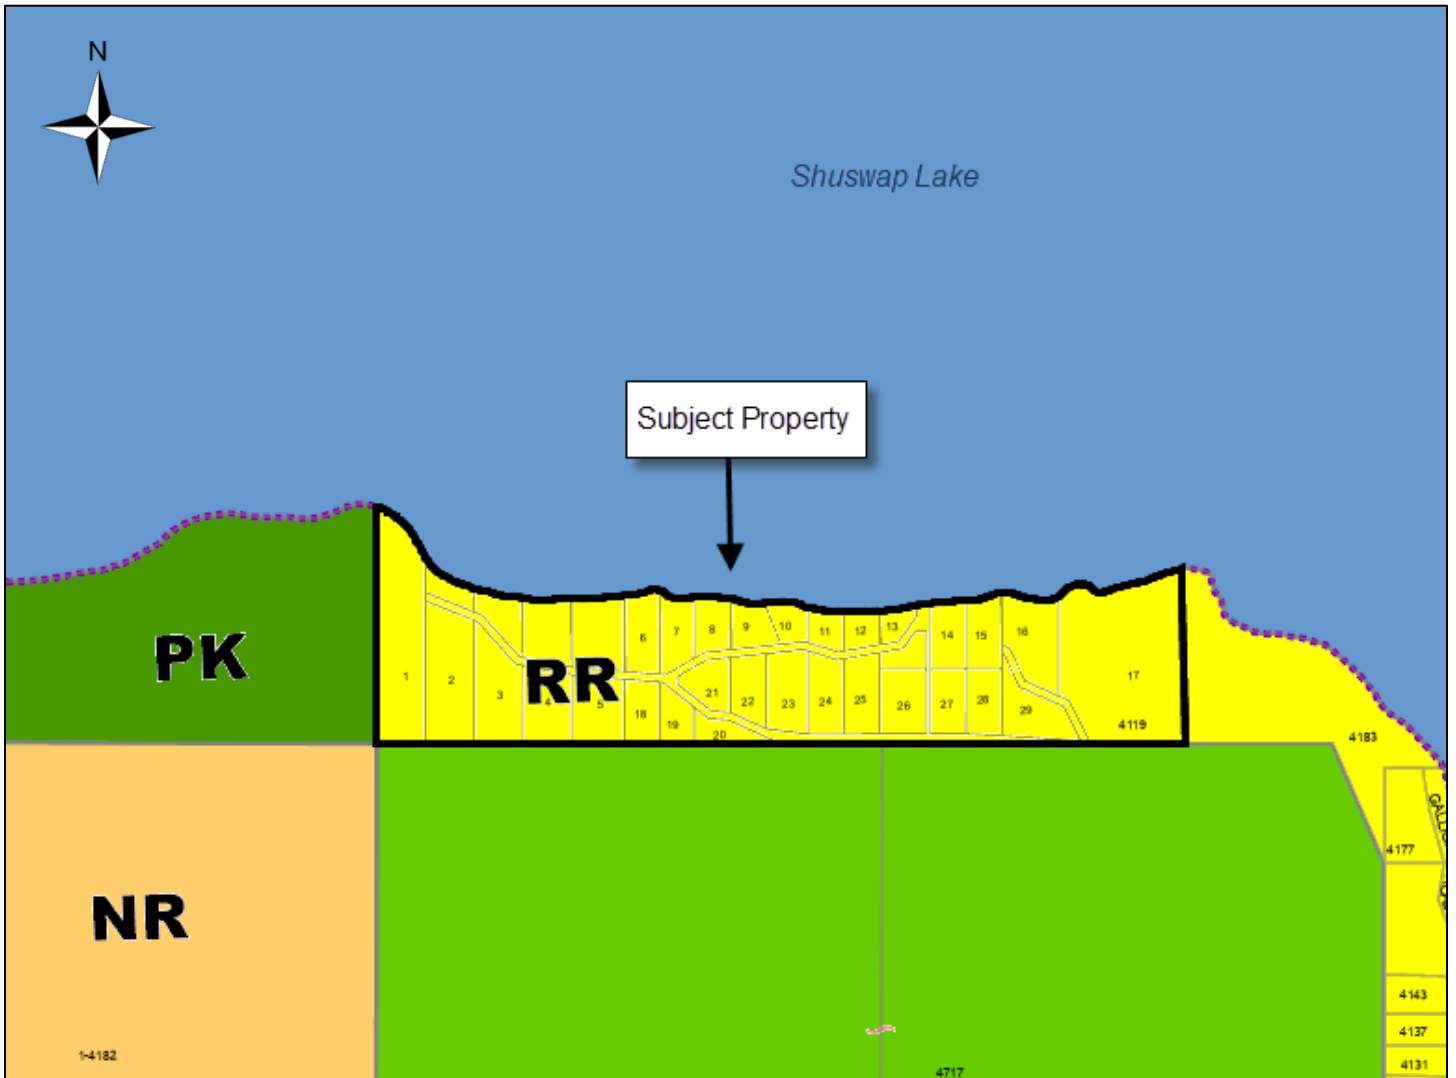

South Shuswap Zoning Bylaw No. 701 and Lakes Zoning Bylaw No. 900

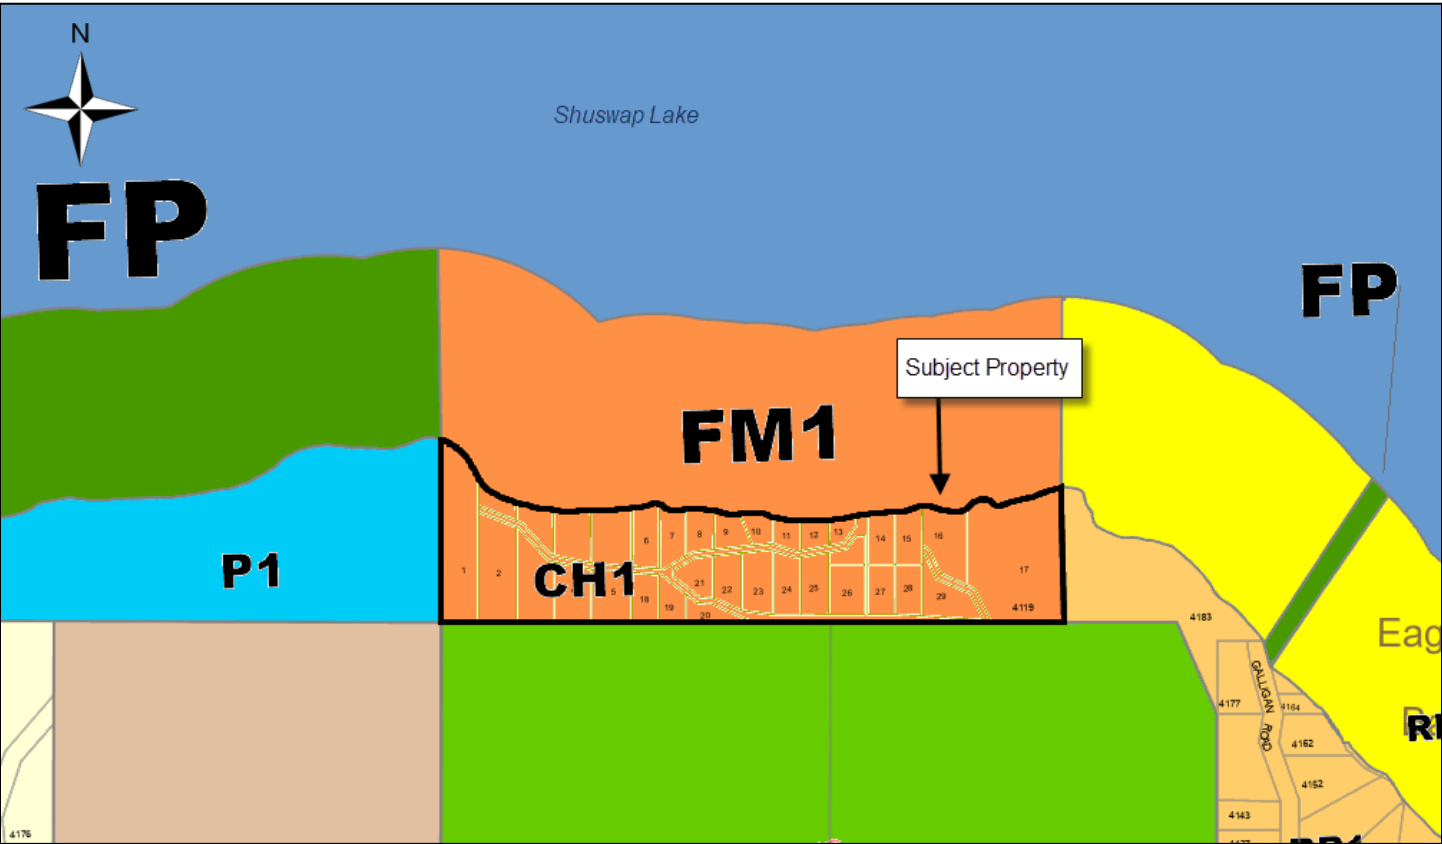

Shared Interest Plan

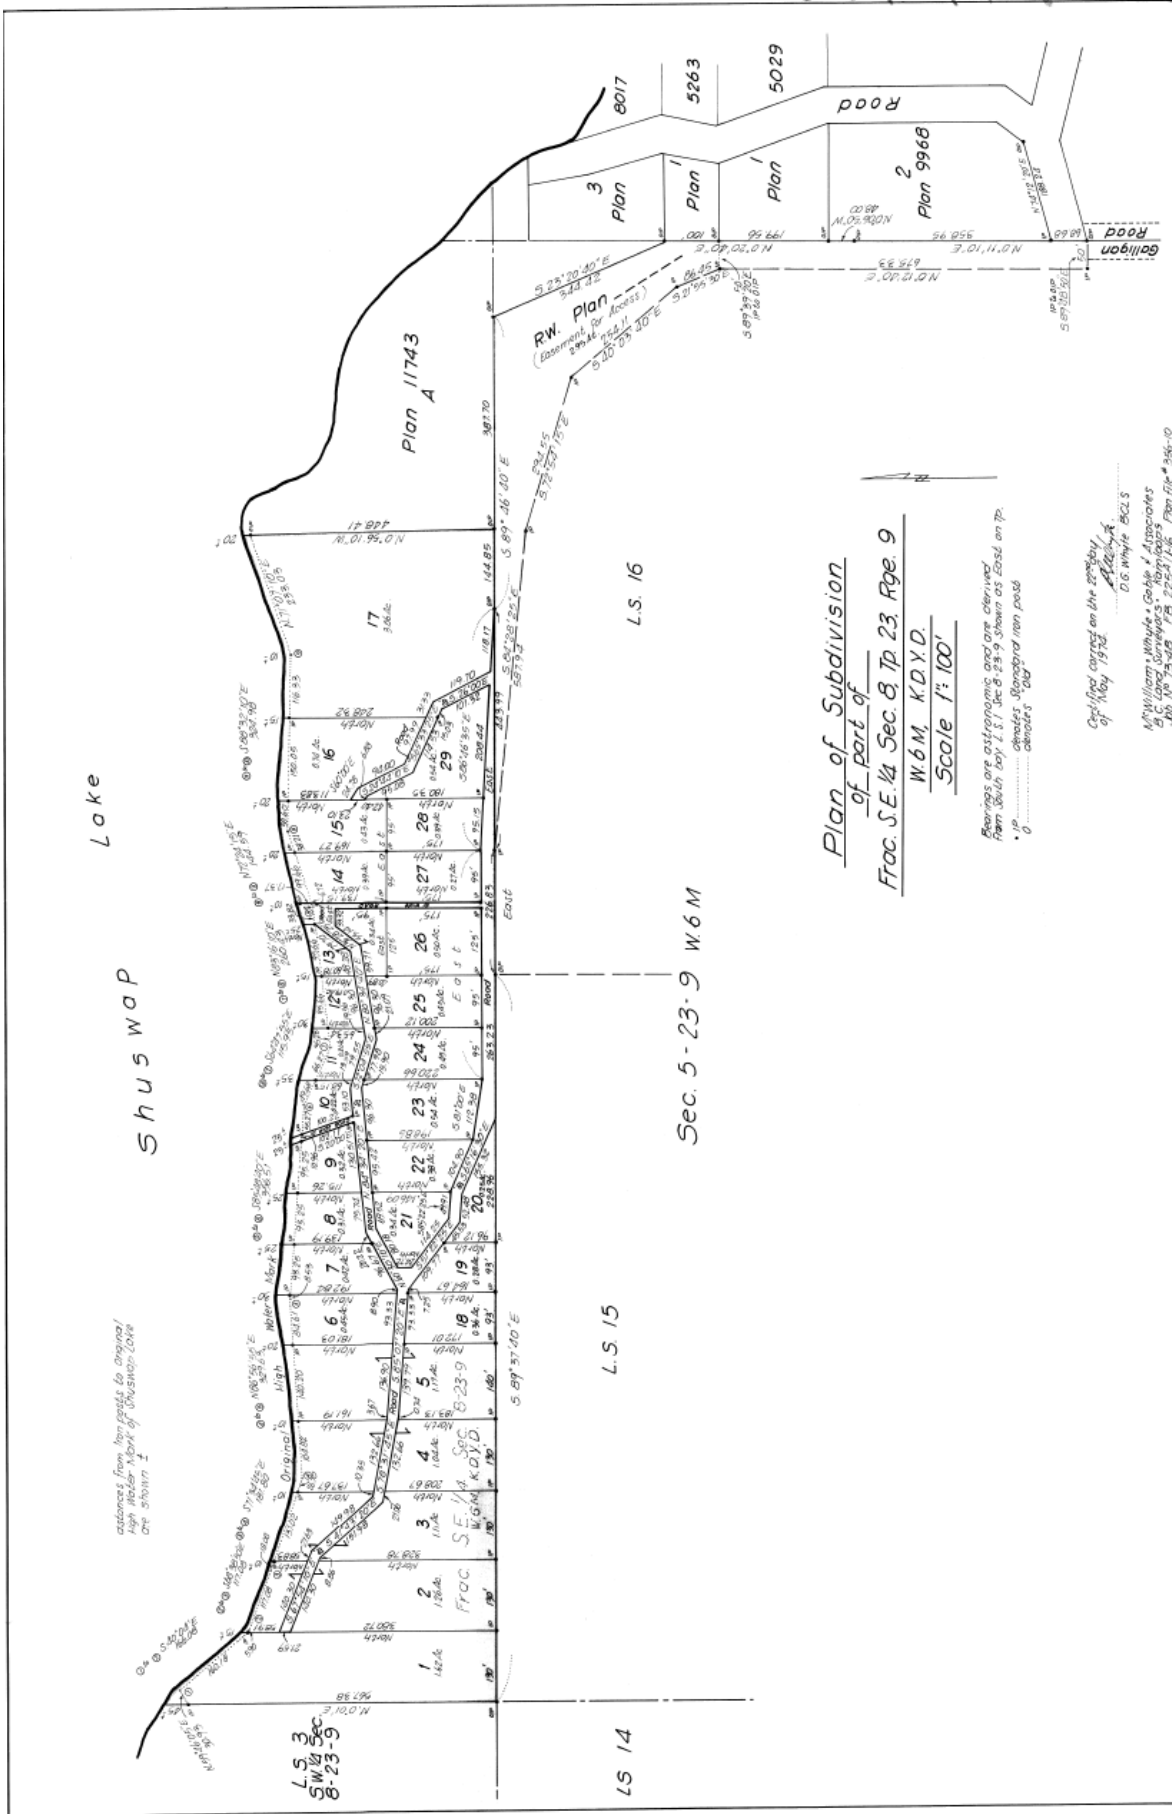

Lake Shuswap

distances from the points to original corners shown

L.S. 3
S.W. 1/4 Sec.
8-23-9

L.S. 14

L.S. 15

Sec. 5-23-9 W.6 M.


L.S. 16

Plan of Subdivision
of part of
Frc. S.E. 1/4 Sec. 8 Tp. 23 Rge. 9
W.6 M. K.D.Y.D.
Scale 1:100

Bearings are astronomic and are derived from South Day L.S. 12-8-95 shown as East on Tp. 23 Rge. 9

Copies on file on the records of May, 1972
G. G. Whyte B.C.S.
Mr. William Whyte & Gable Associates
200-10-13-08 B. 222-118 Plan File # 956-0 M-285

Site Plan

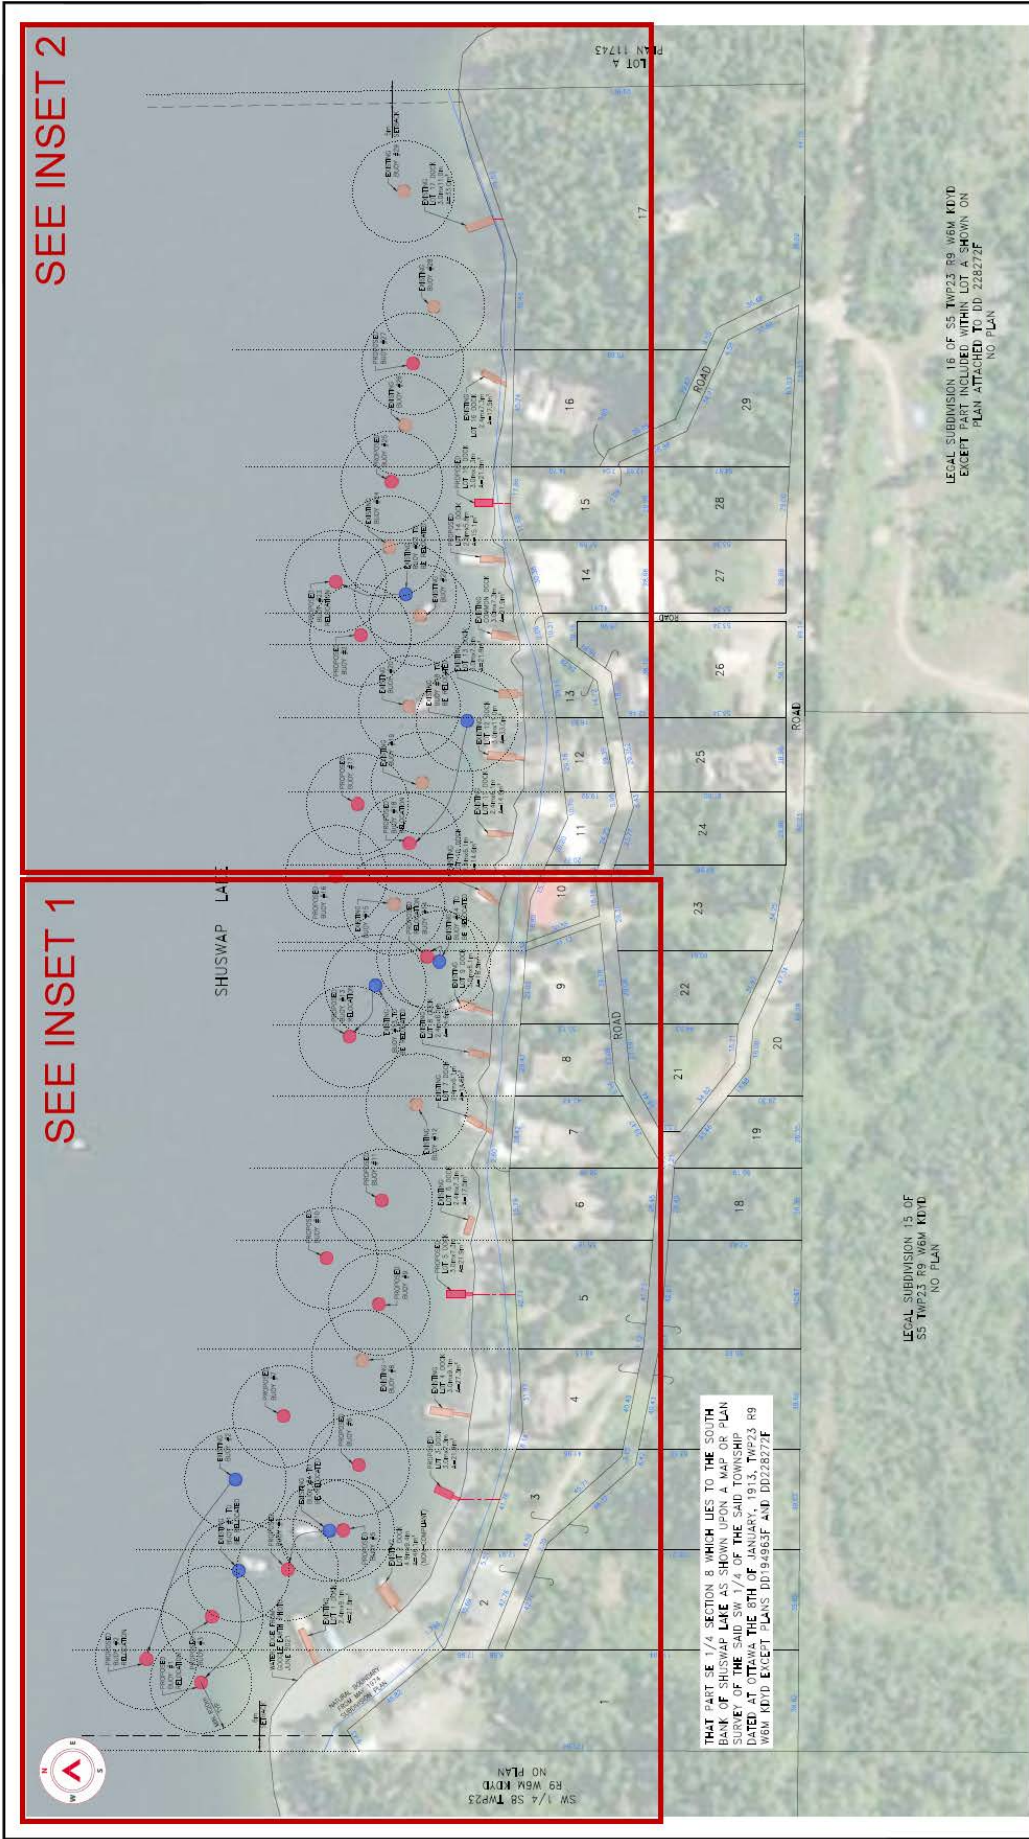

LEGEND:

- EXISTING DOCK / BUOY
- NEW DOCK / BUOY
- TO BE RELOCATED DOCK / BUOY
- MINIMUM BUOY CLEARANCE RADIUS - 20m

CLIENTS:

CLIENT NO.	DATE	DESCRIPTION
1	2017/07	ISSUED FOR CLIENT REVIEW
2	2017/08	ISSUED FOR CLIENT REVIEW
3	2017/08	ISSUED FOR CLIENT REVIEW
PROJECT: 4119 GALLIGAN ROAD
EAGLE BAY, BC
PID: 014-008-602

WHITEHAVEN BEACH PROPERTIES SITE PLAN

Allnorth Land Surveys

SCALE: 1:500

DATE: 2017/07

PROJECT NO.: 2103163

DRAWING NO.: 2103163-SITE PLAN

DATE: 2017/07


SCALE: 1:500

DATE: 2017/07


PROJECT: 2103163-SITE PLAN

REV.: 2

Inset 1

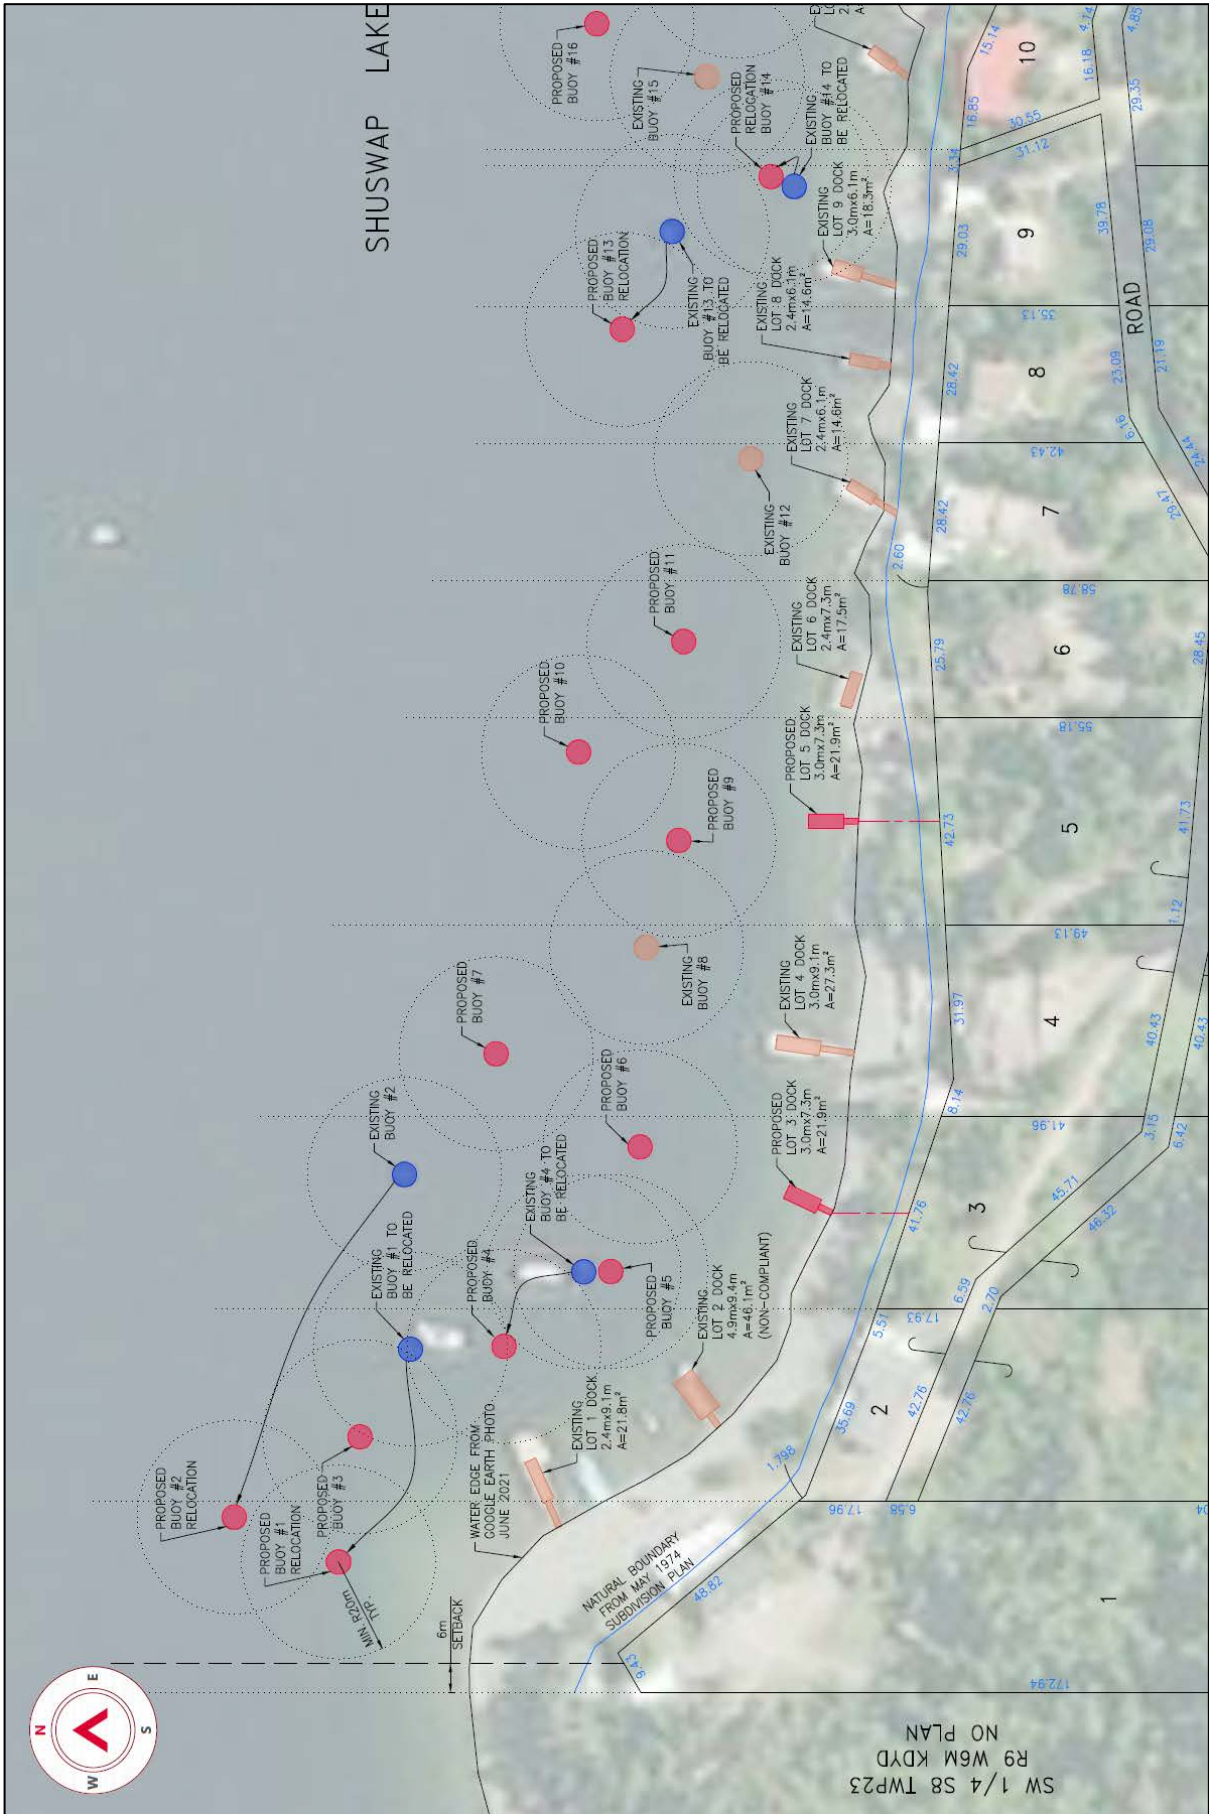

Final Plan/Location of Buoys

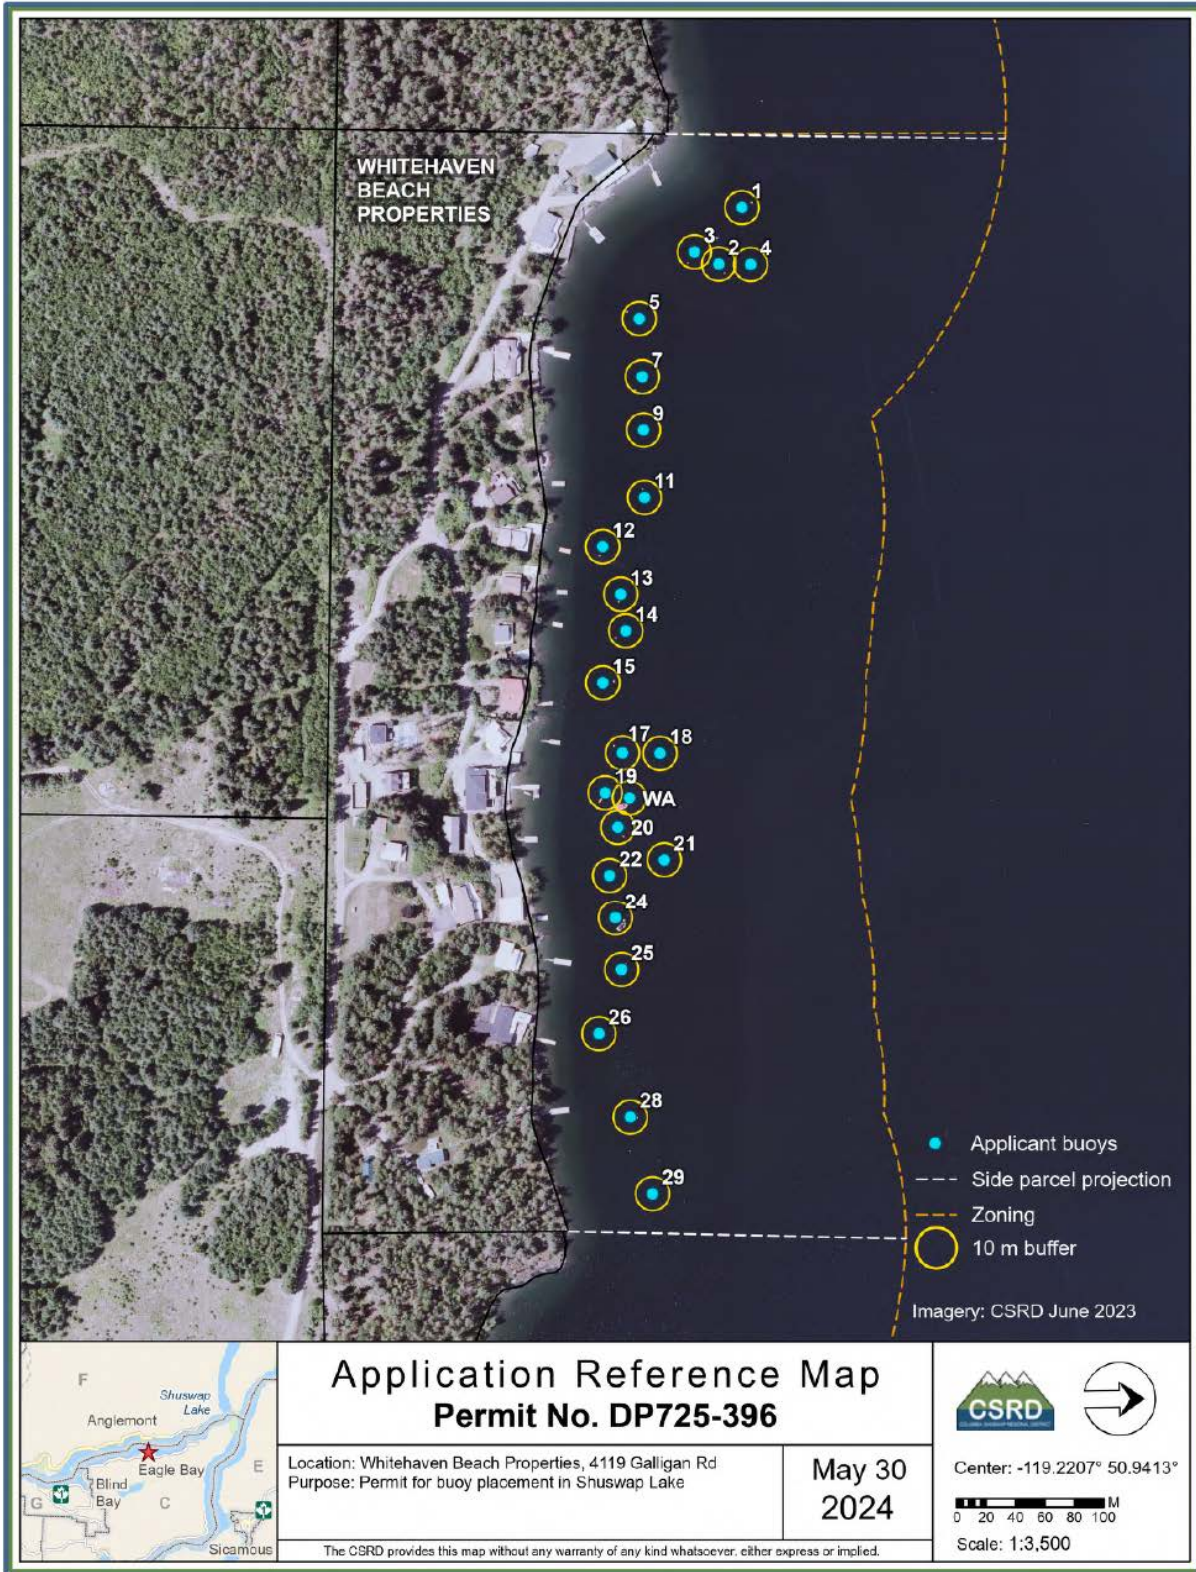

2023 Orthophoto



2019 Orthophoto

