



North Shuswap
Elementary



SUBJECT
PROPERTIES


Lat/Long ▲

Lat: 50.94374° N
Lon: 119.34923° W



1:500



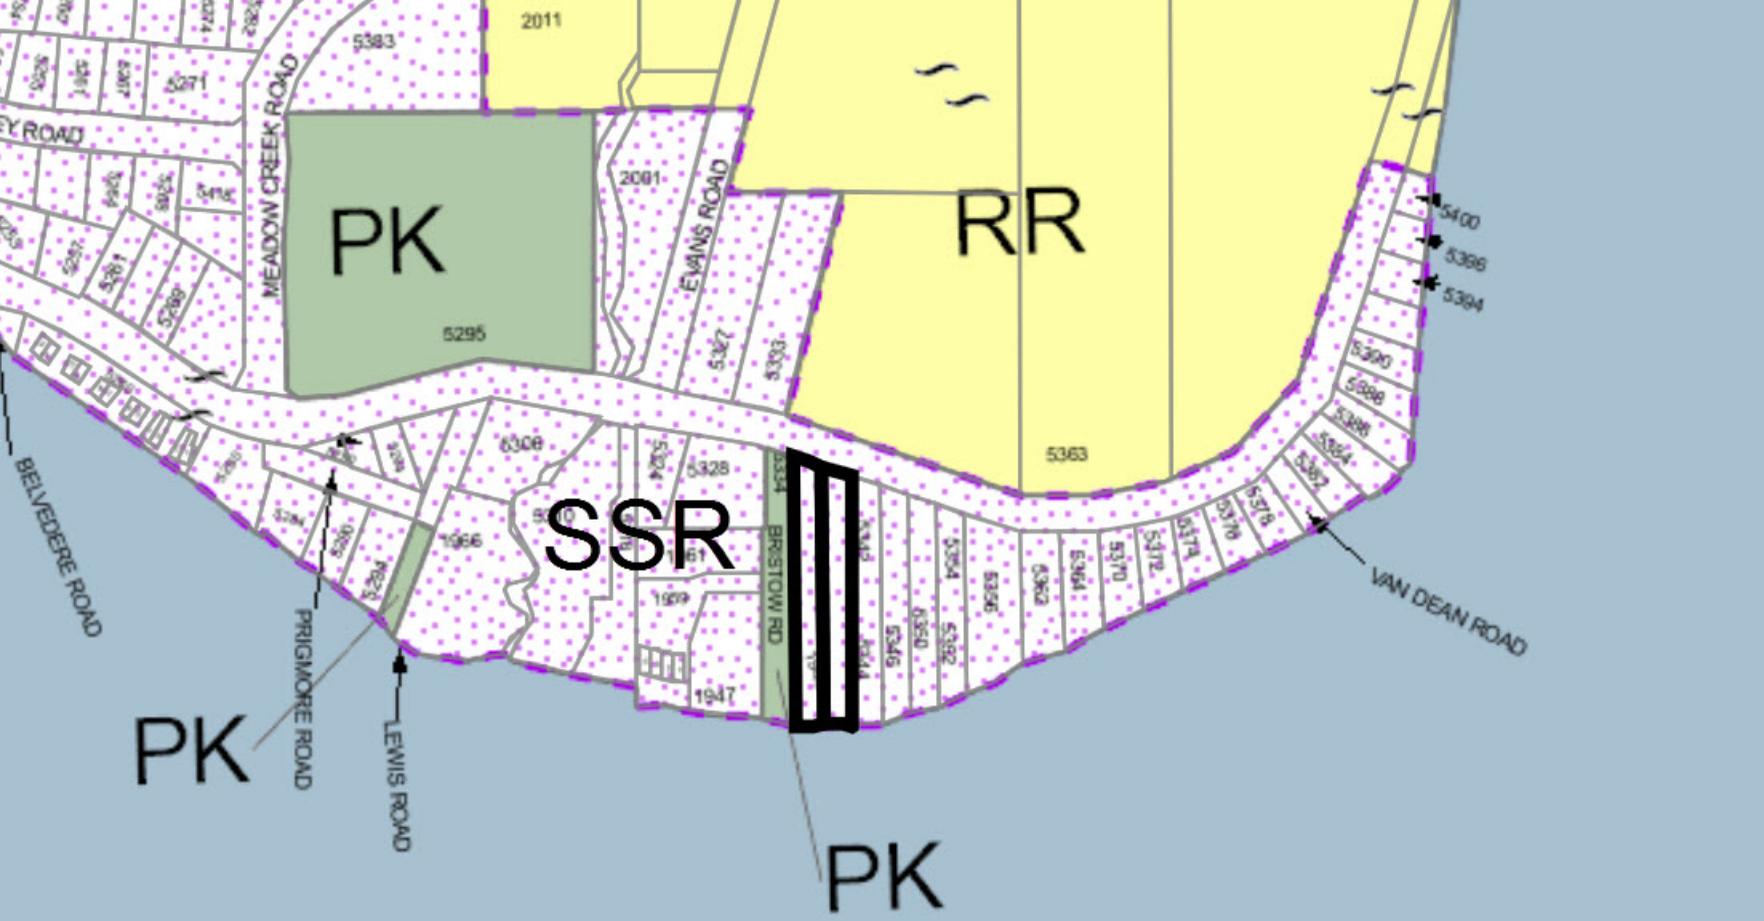

Electoral Area F
 Official Community Plan
 Bylaw No. 830




Lat/Long ▲

Lat: 50.94025° N
Lon: 119.34424° W



1:500

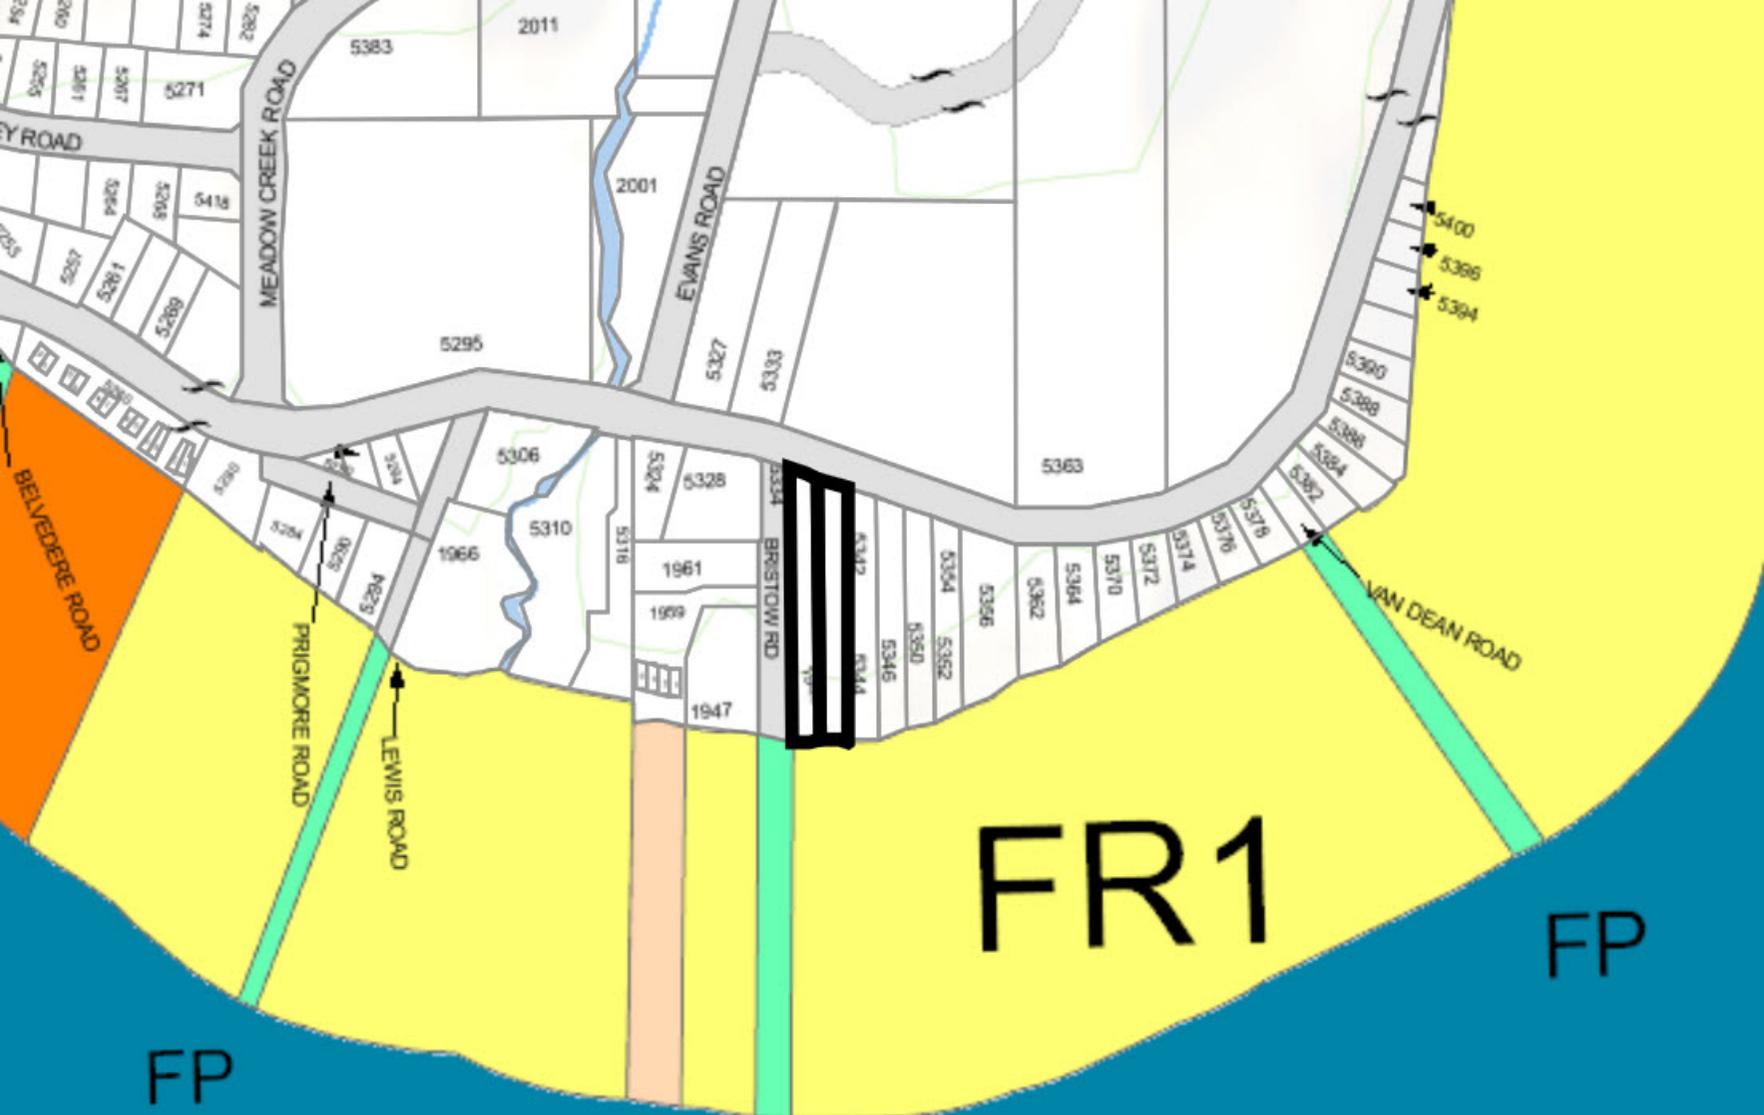

FR1

FP

FP

FM3

FP

Lakes Zoning Bylaw No. 900



Lat/Long ▲

Lat: 50.93997° N
Lon: 119.34083° W



1:500



Esri, NASA, NGA, USGS, FE

McElhanney ANSD - 2017-05-29
 McElhanney Engineering 028 - CSRD 005 - Bristow Road Park (Area F) 11.0 DRAWINGS 10.3.2 - Bristow Road Park CONCEPT DRAFT 7.dwg
 DATE: 2018-01-23, 09:43

NOTES


1. SIGNAGE TO BE SPECIFIED DURING DETAILED DESIGN STAGE
2. ADJACENT FORESHORE ZONED FR1. SETBACKS FOR FR1 ZONE INCLUDE:
 - FLOATING DOCK, PRIVATE MOORING BUOY OR BOAT LIFT: 6m FROM FORESHORE PARK (FP).
 - PRIVATE MOORING BUOY: 50m FROM ANY BOAT LAUNCH OR MARINA.

LEGEND

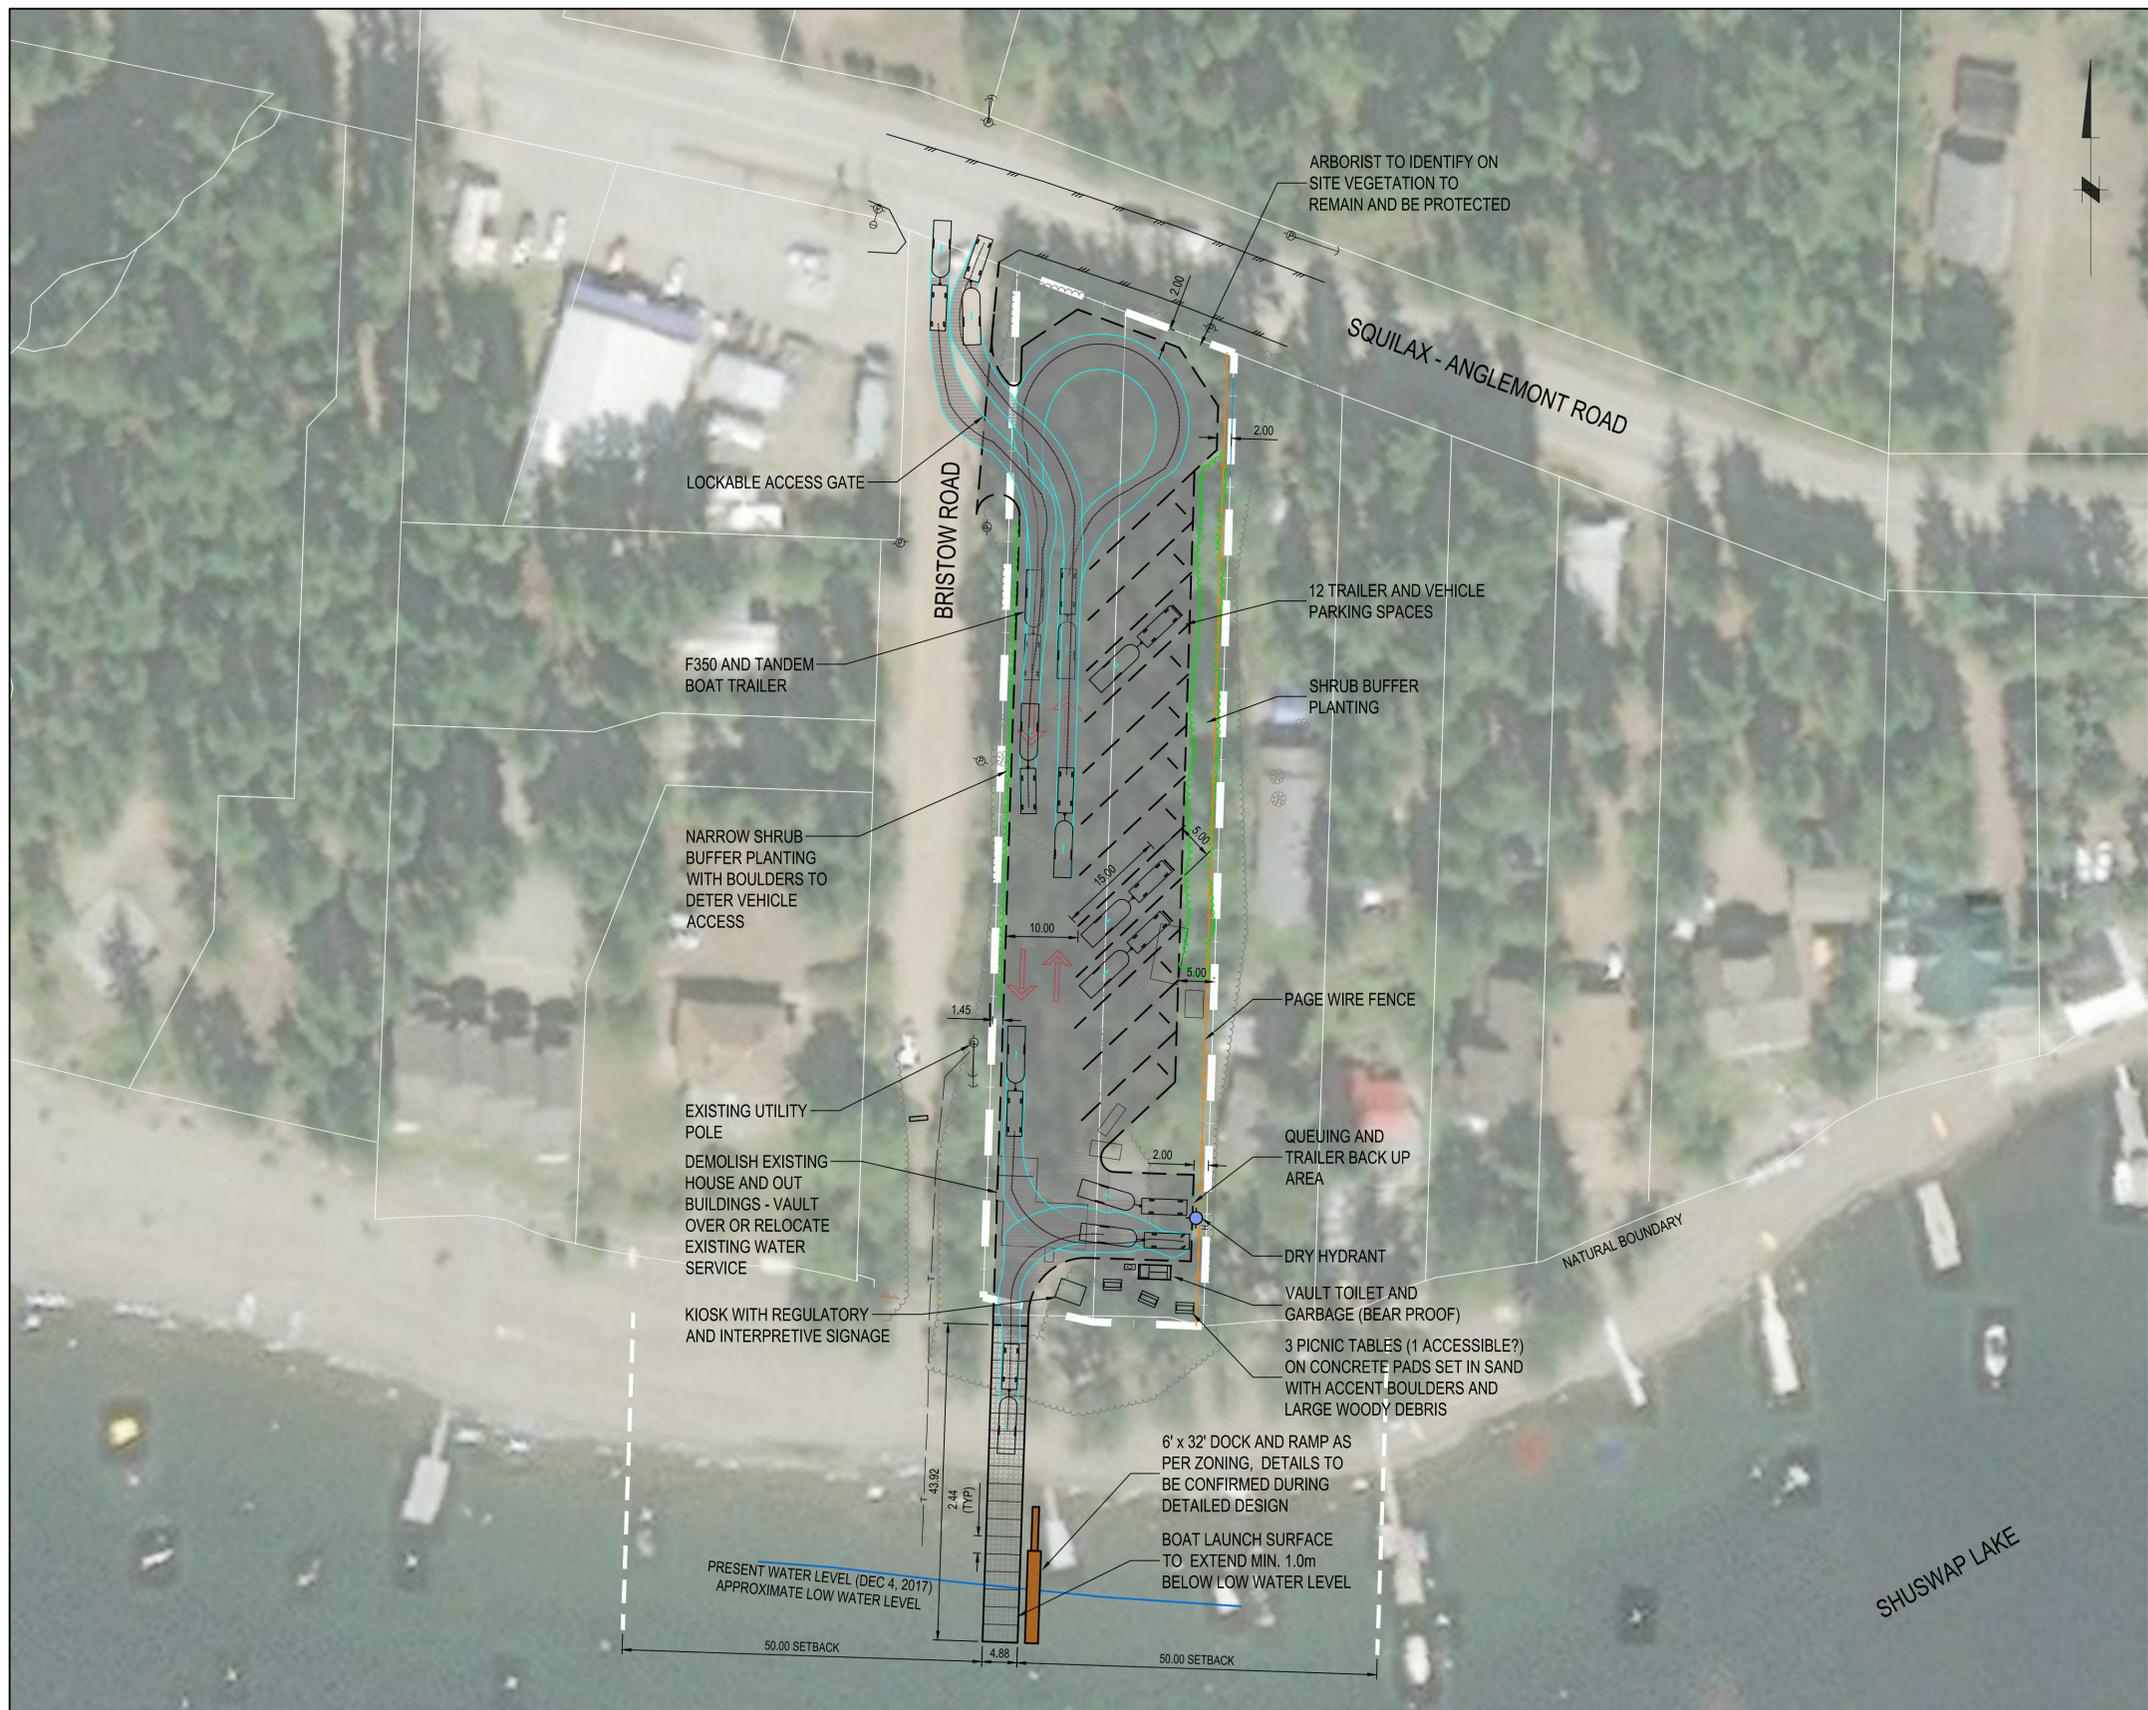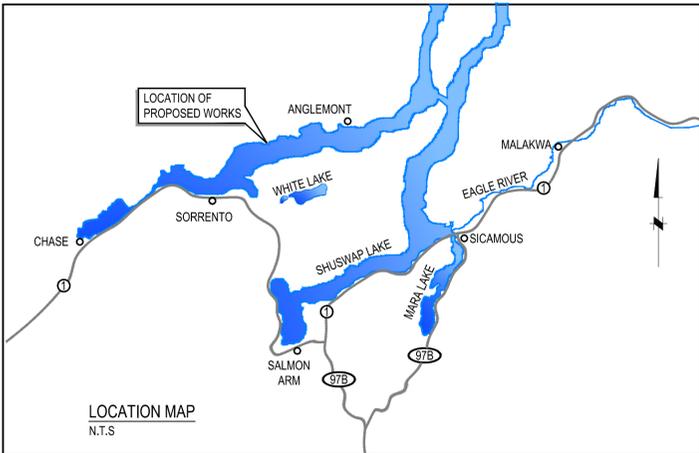

Rev	Date	Description	Drawn	Design	App'd
PC	2018-01-22	SIGNAGE KIOSK ADDED	DL	DL	EB
PB	2018-01-18	ADDITIONAL PARKING AND SETBACKS ADDED, DOCK ADJUSTED	DL	DL	EB
PA	2018-01-11	FOR INFORMATION	DL	DL	EB

THIS DRAWING AND DESIGN IS THE PROPERTY OF McELHANNEY CONSULTING SERVICES LTD. (McELHANNEY) AND SHALL NOT BE USED, REUSED OR REPRODUCED WITHOUT THE CONSENT OF McELHANNEY. McELHANNEY WILL NOT BE HELD RESPONSIBLE FOR THE IMPROPER OR UNAUTHORIZED USE OF THIS DRAWING AND DESIGN. THIS DRAWING AND DESIGN HAS BEEN PREPARED FOR THE CLIENT IDENTIFIED, TO MEET THE STANDARDS AND REQUIREMENTS OF THE APPLICABLE PUBLIC AGENCIES AT THE TIME OF PREPARATION. McELHANNEY, ITS EMPLOYEES, SUBCONSULTANTS AND AGENTS WILL NOT BE LIABLE FOR ANY LOSSES OR OTHER CONSEQUENCES RESULTING FROM THE USE OR RELIANCE UPON, OR ANY CHANGES MADE TO, THIS DRAWING, BY ANY THIRD PARTY, INCLUDING CONTRACTORS, SUPPLIERS, CONSULTANTS AND STAKEHOLDERS, OR THEIR EMPLOYEES OR AGENTS, WITHOUT McELHANNEY'S PRIOR WRITTEN CONSENT. INFORMATION ON EXISTING UNDERGROUND FACILITIES MAY NOT BE COMPLETE OR ACCURATE. McELHANNEY, ITS EMPLOYEES AND DIRECTORS ARE NOT RESPONSIBLE NOR LIABLE FOR THE LOCATION OF ANY UNDERGROUND CONDUITS, PIPES, CABLES OR OTHER FACILITIES WHETHER SHOWN OR OMITTED FROM THIS PLAN. PRIOR TO CONSTRUCTION CONTRACTOR SHALL EXPOSE LOCATIONS OF ALL EXISTING FACILITIES BY HAND DIGGING OR HYDROVAC AND ADVISE THE ENGINEER OF POTENTIAL CONFLICTS.

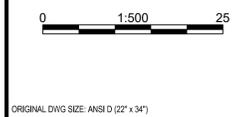

McElhanney
 McElhanney Consulting Services Ltd.
 710 Laval Crescent
 Kamloops BC
 Canada V2C 5P3
 Tel 250 374 2200

CSR
 COLUMBIA SHUSWAP REGIONAL DISTRICT
 Approved Sealed

CSR
 555 HARBOURFRONT DR NE SALMON ARM, BC
BRISTOW BOAT LAUNCH & PARK PRELIMINARY LAYOUT
 BRISTOW ROAD
 CELISTA, BC

Drawing No. **07**
 Project Number 2431-329-05
 Rev. **PC**

DESTROY ALL PRINTS BEARING PREVIOUS REVISION



SUNNYSIDE
SUPERMART
CELISTA





VIRPIÄLVEN







