

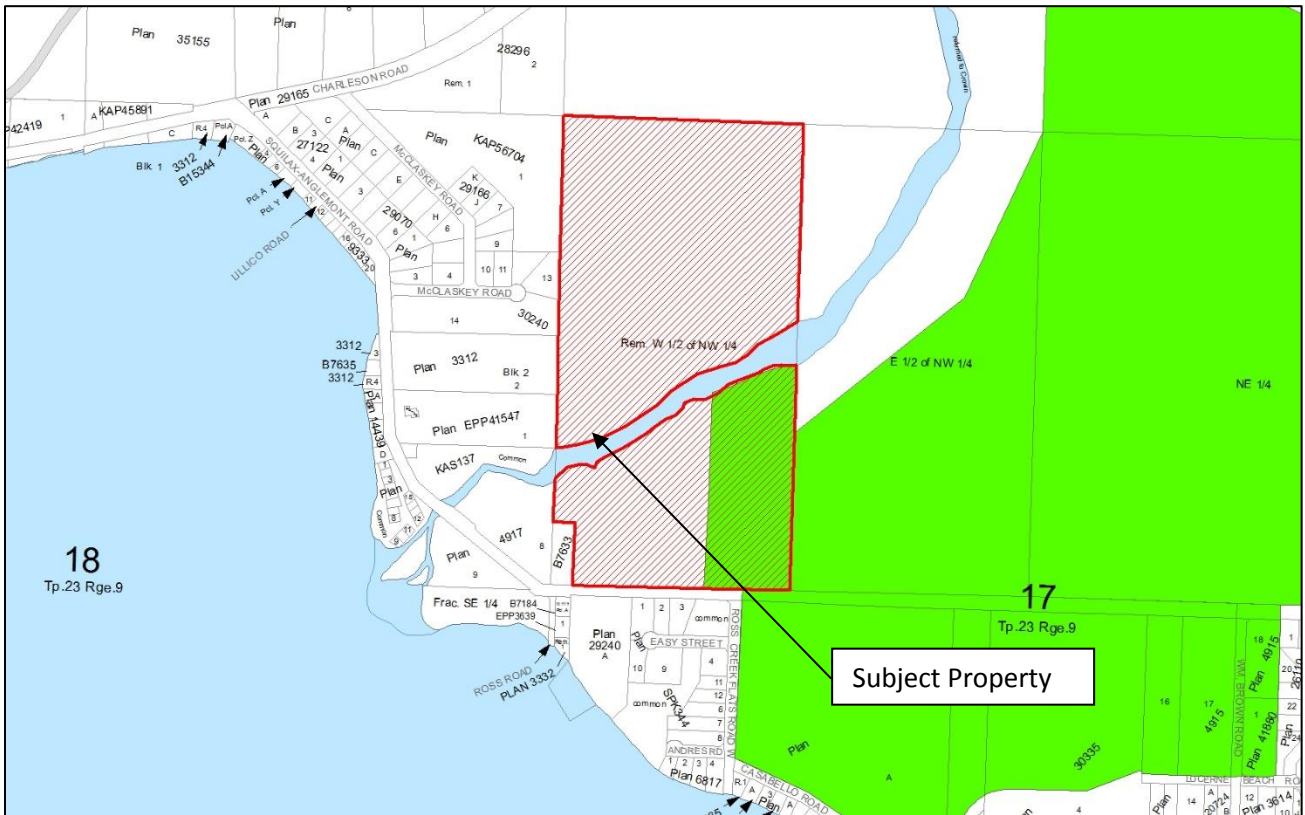



Location

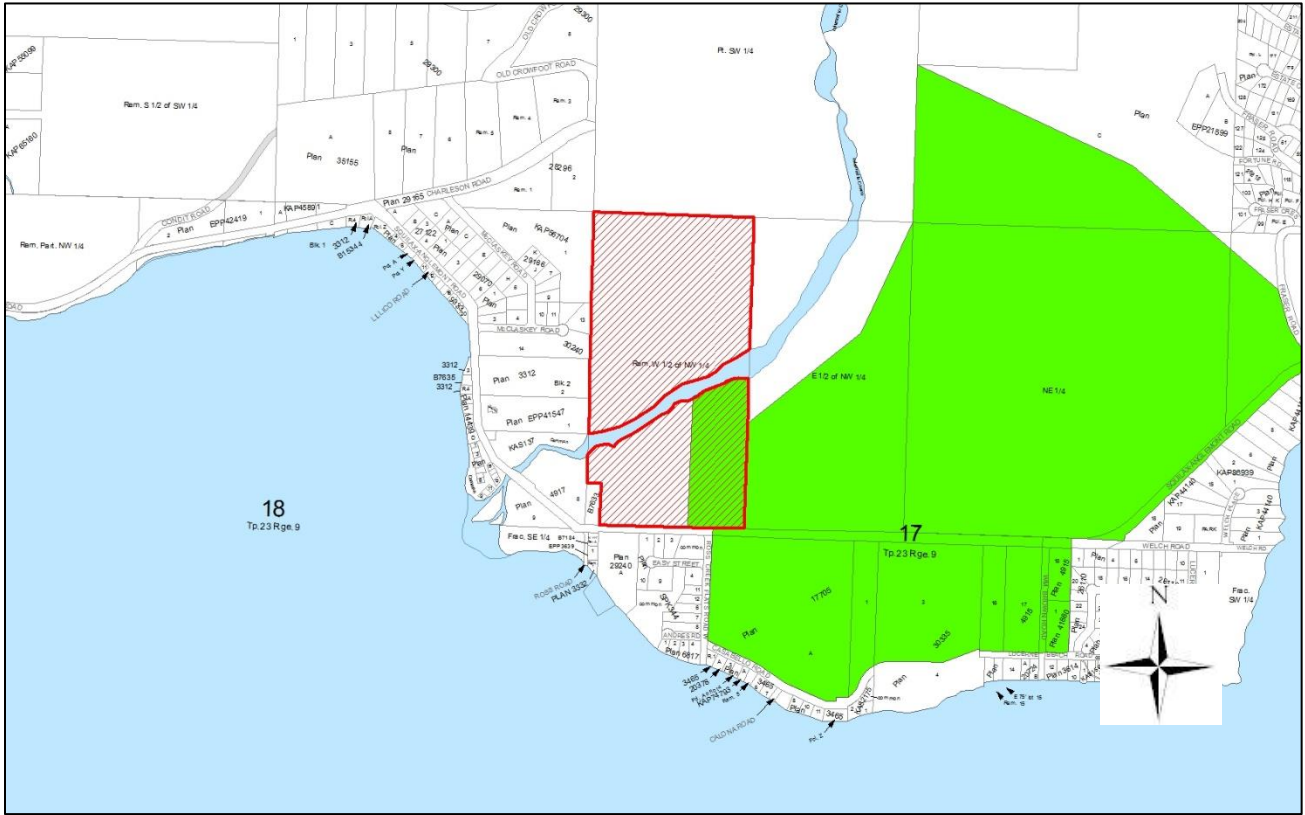

OCP

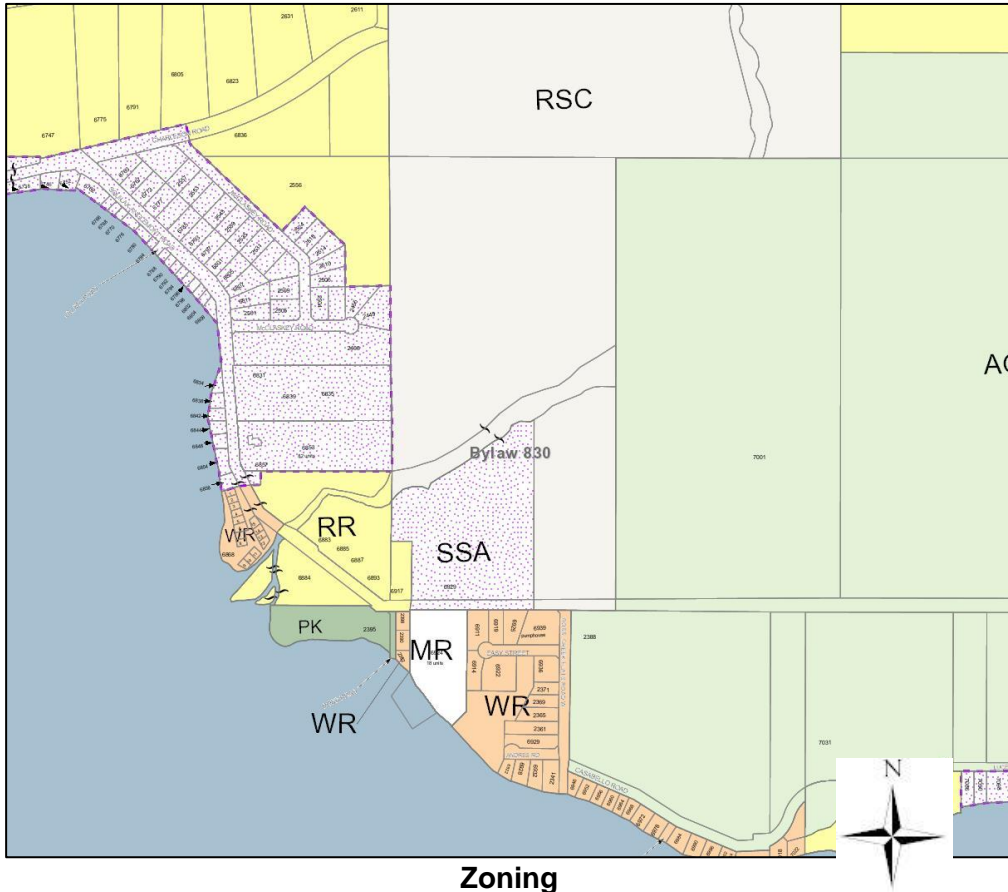

Zoning

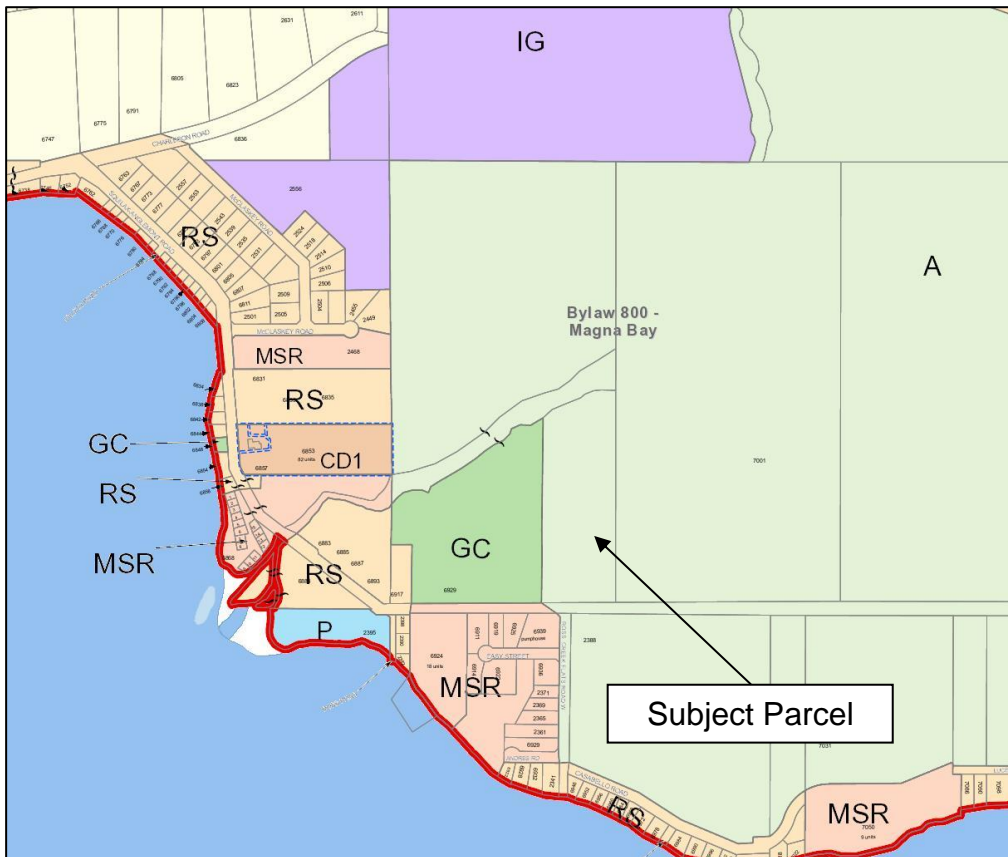

Orthophoto



Orthophoto




Proposed Site Plan

Sketch Plan of Proposed Subdivision of the
W1/2 of the NW1/4, Sec 17 (Except Plan B7633),
and Part of Lot 1, Plan KAP56704, Sec 17,
all of Tp 23, R 9, W6M, KDYD

Scale 1:3000

SW1/4
Sec 20
Parcel A Lease Plan KAP44269

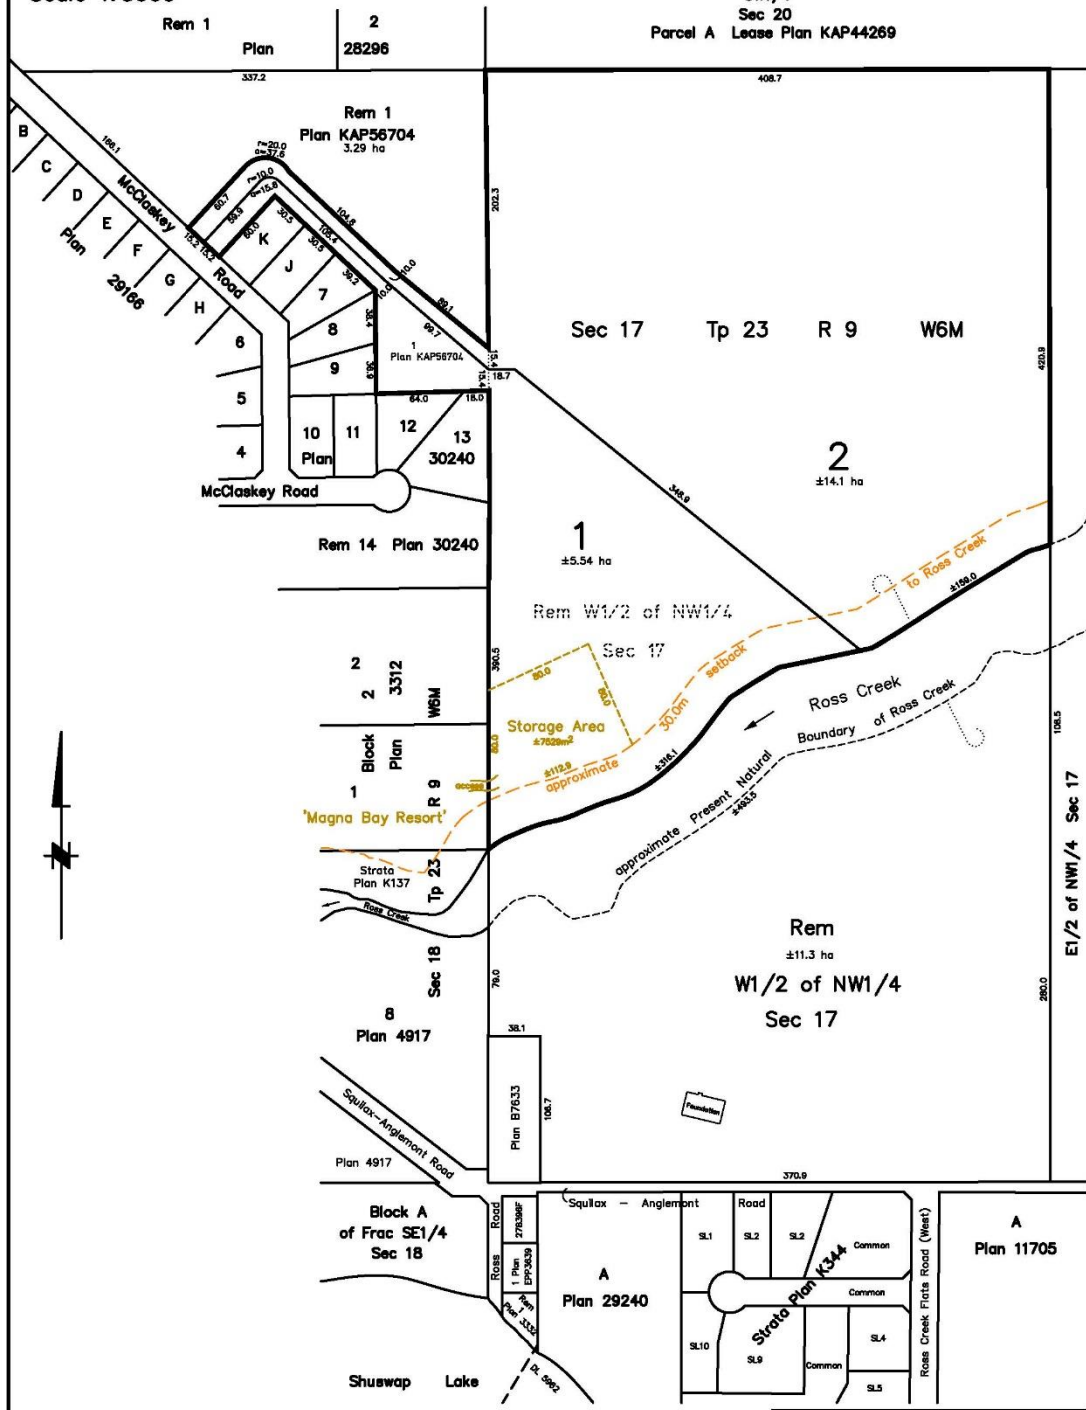

BROWNE JOHNSON LAND SURVEYORS
B.C. AND CANADA LANDS
SALMON ARM, B.C. Ph.250-832-9701
File: 115-16

May 2, 2017