



Location

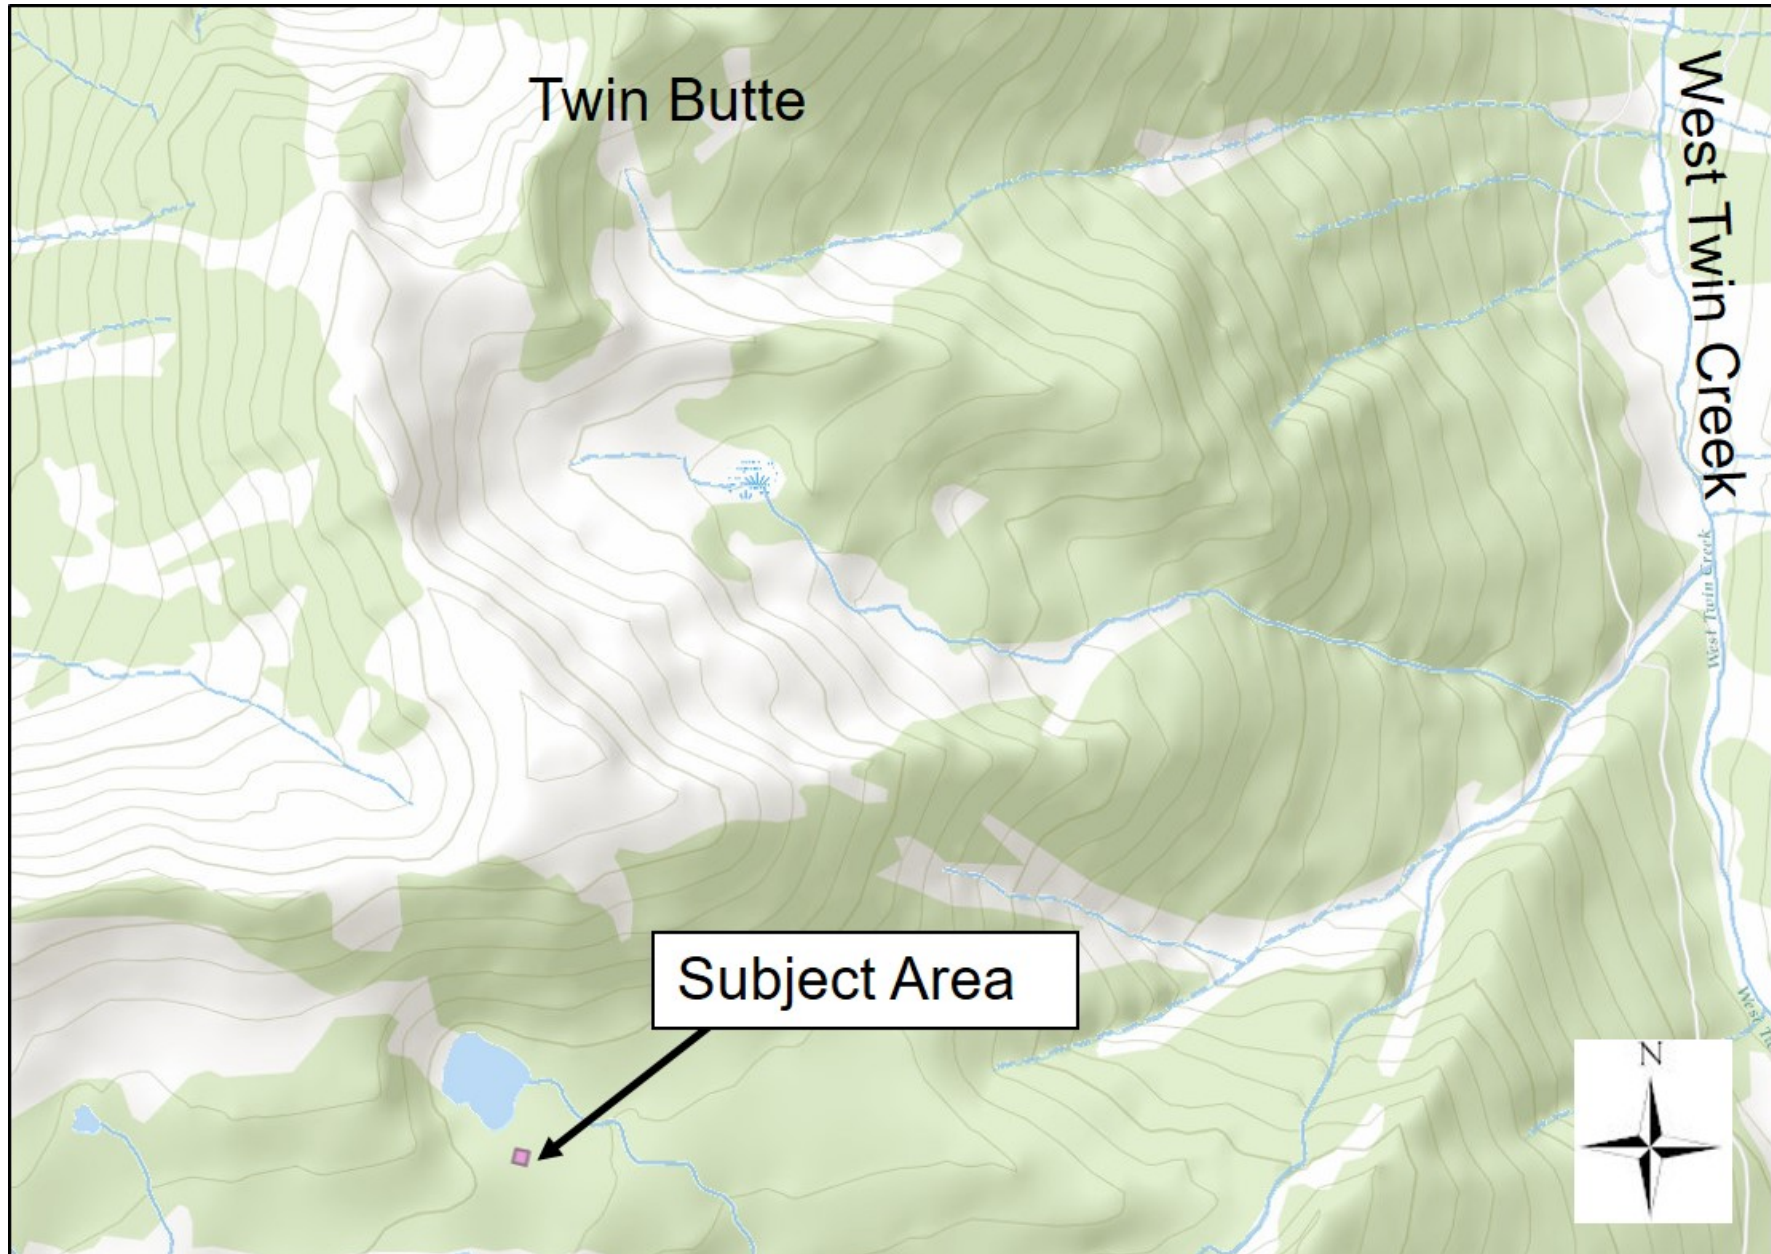


Location




OCP and Zoning

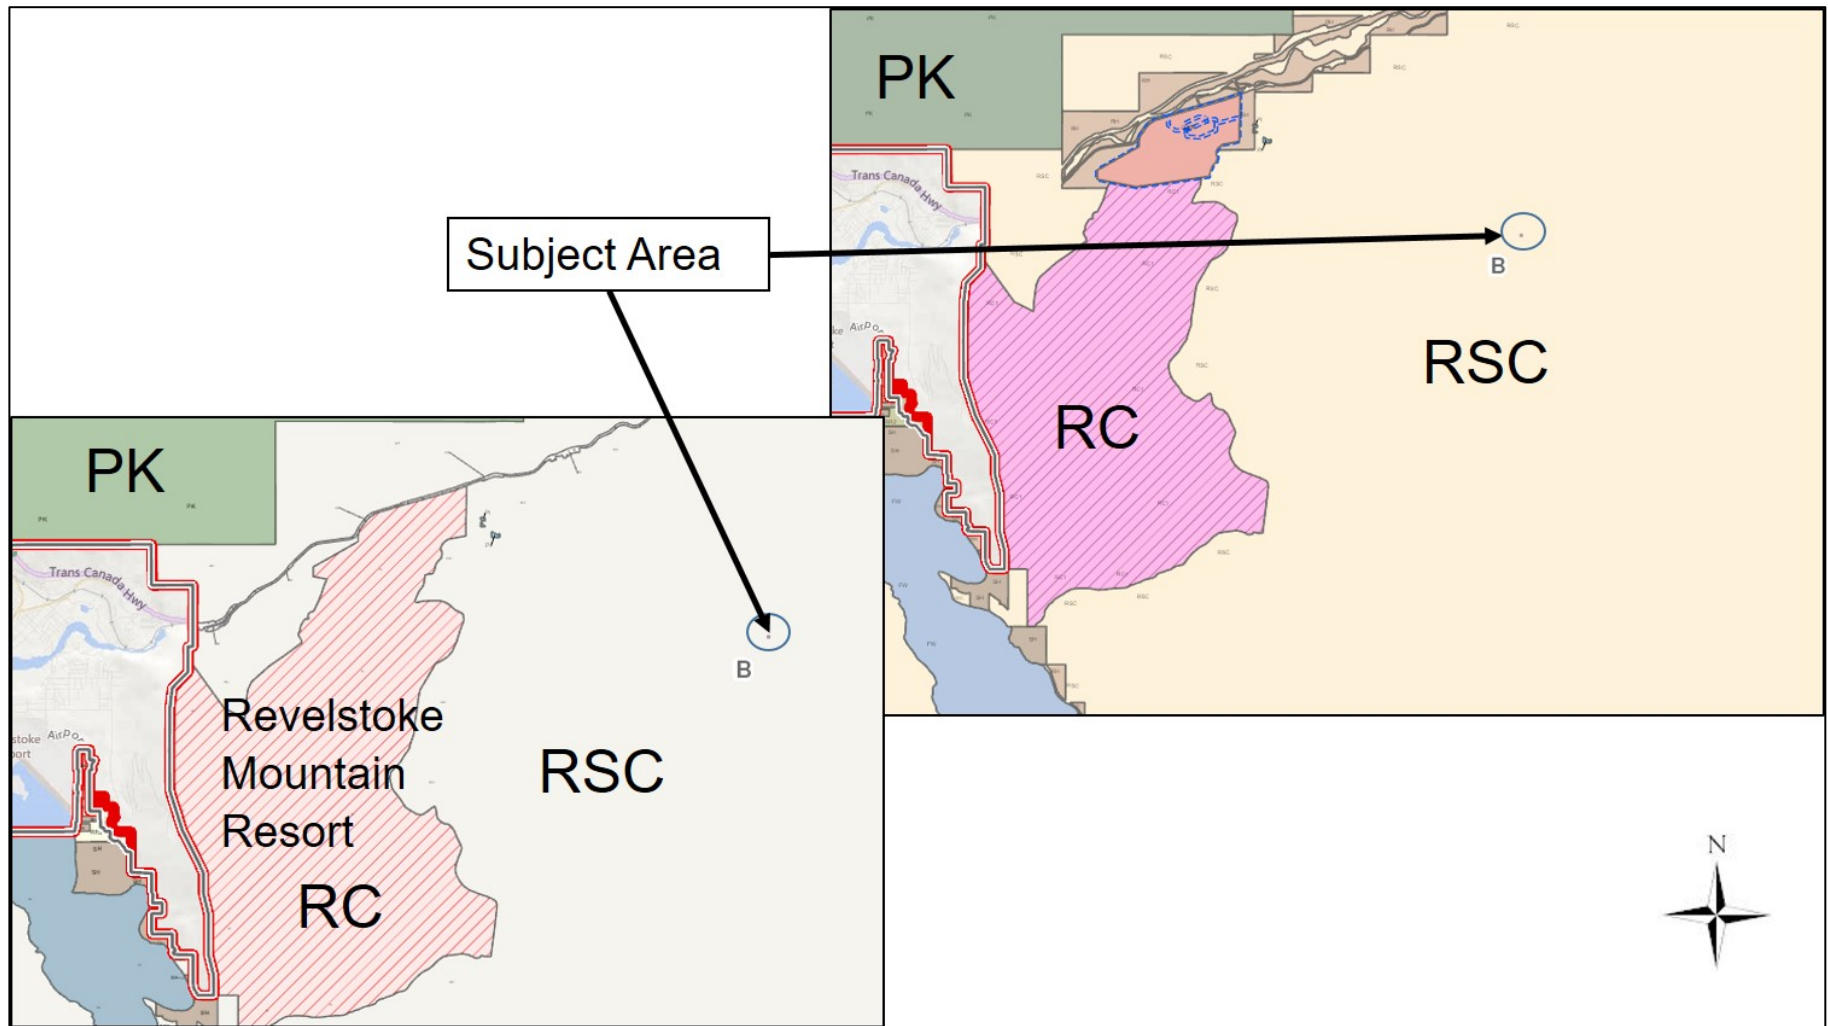


Proposed Zoning


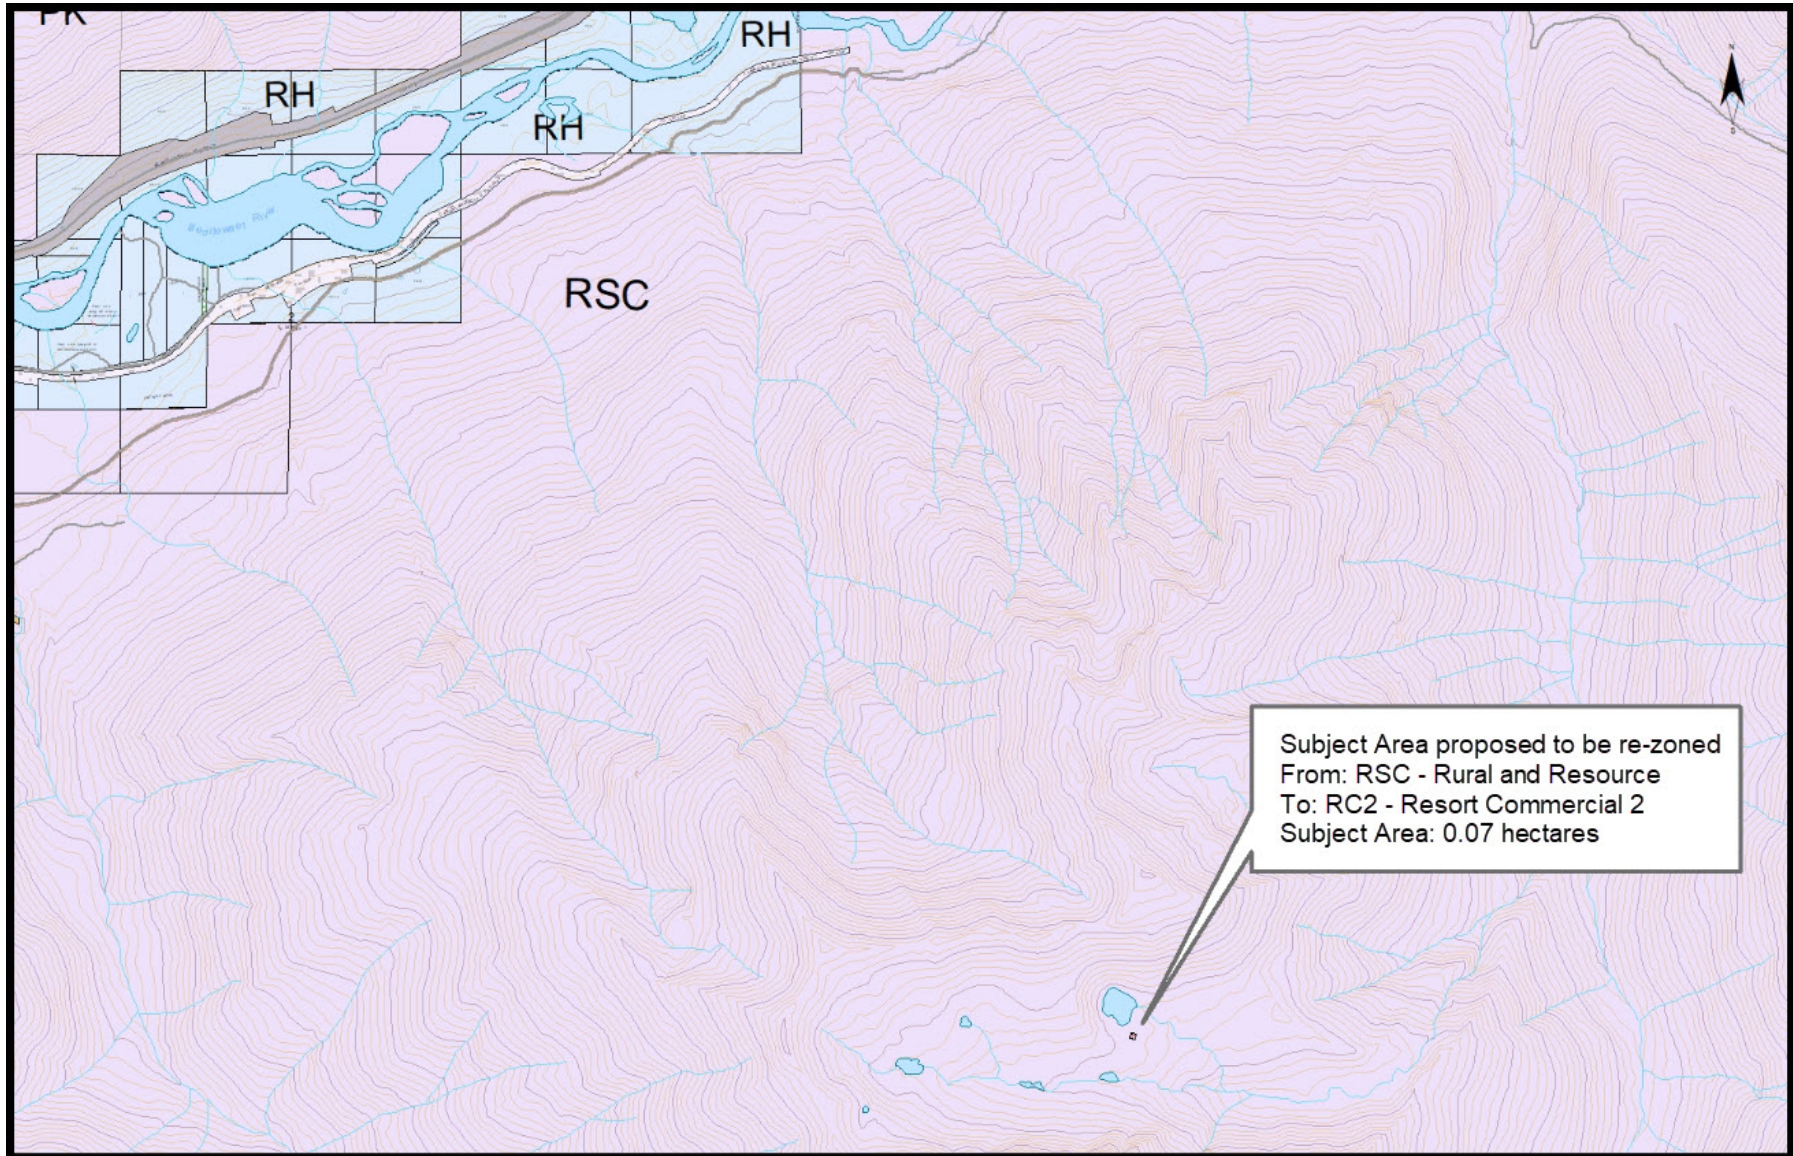


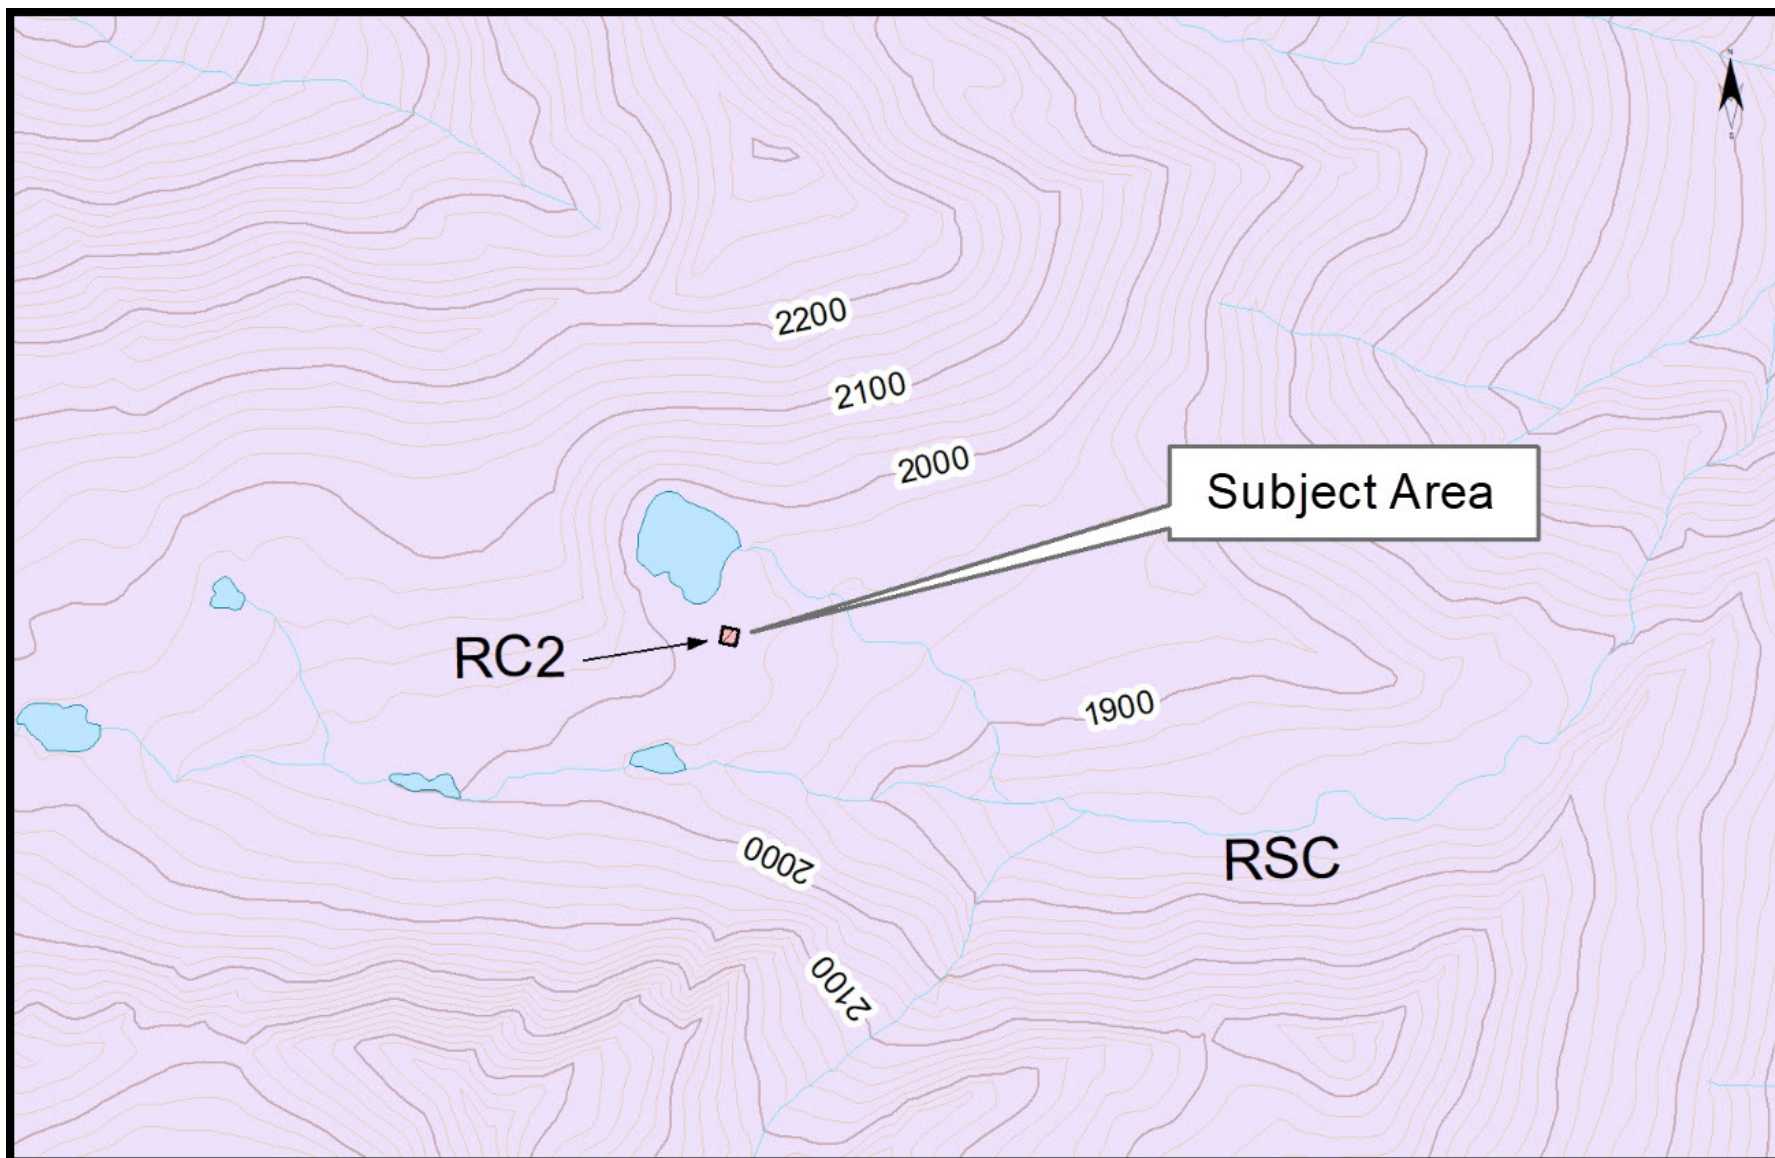


Slopes

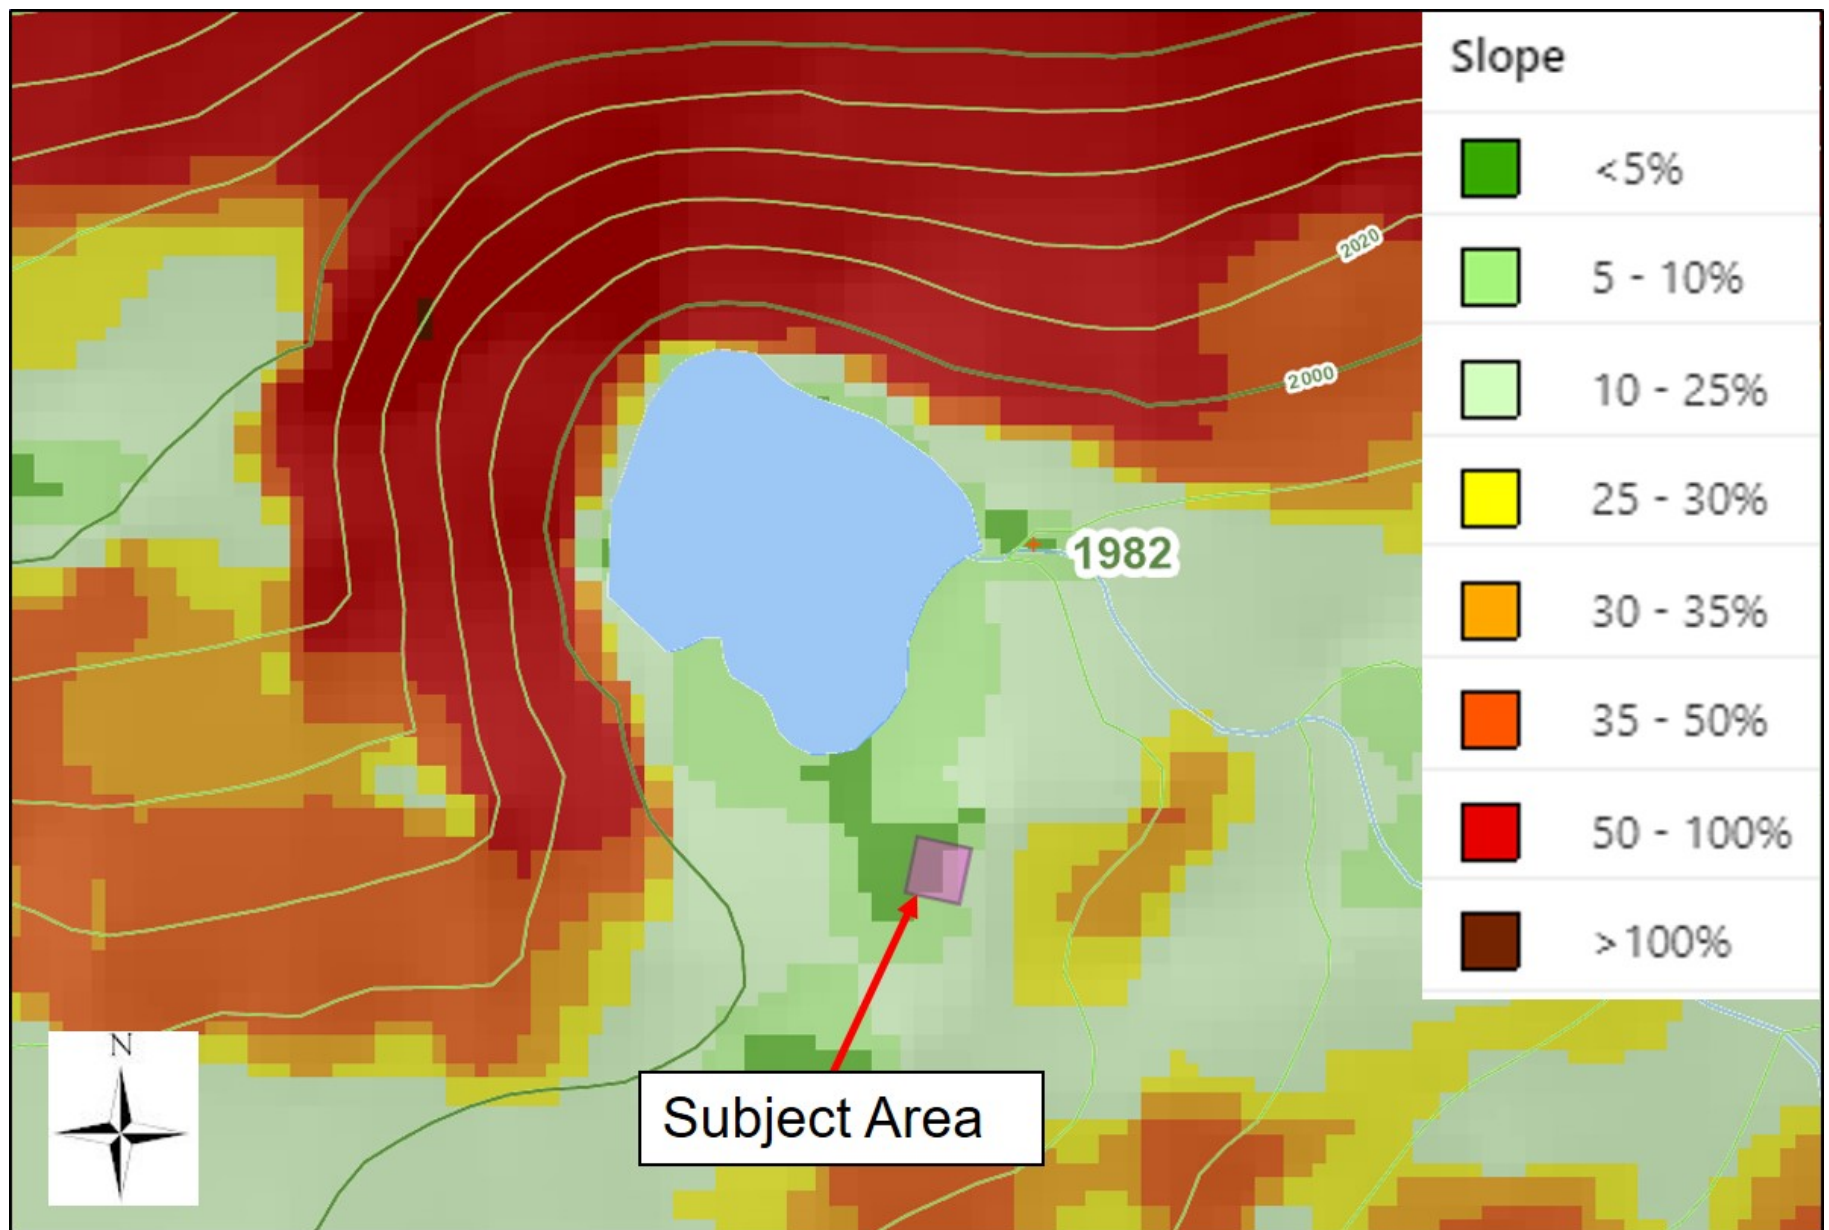

Site Plan

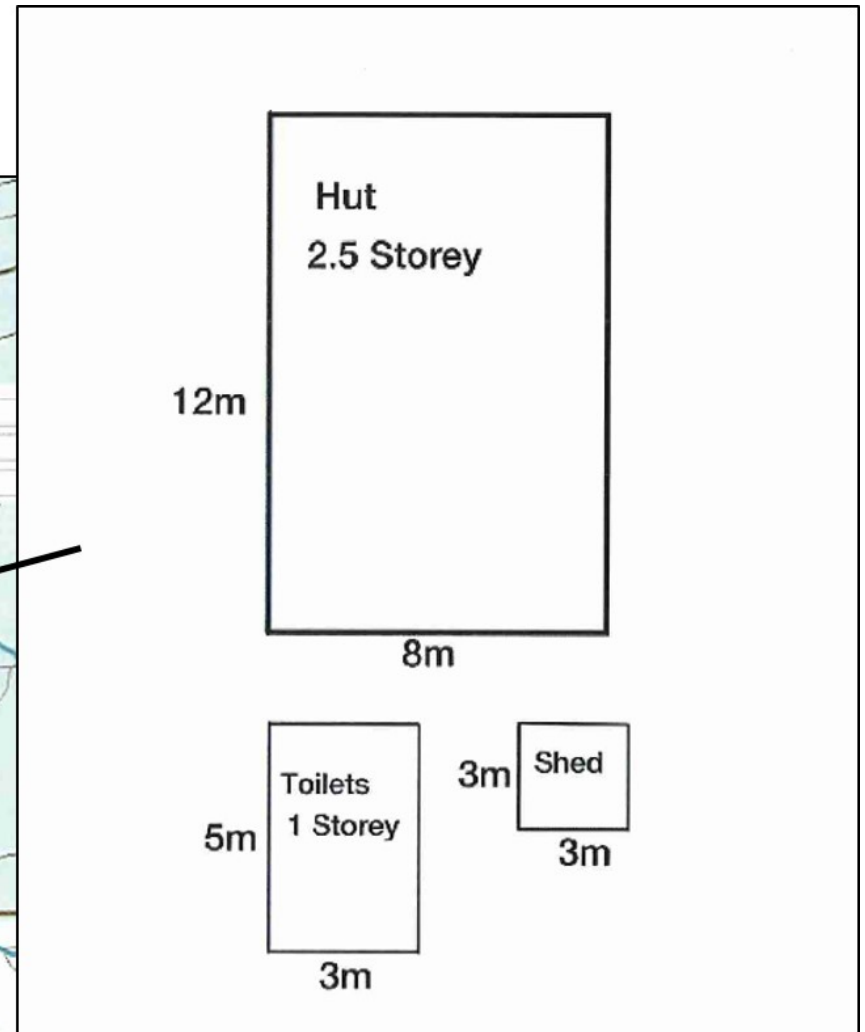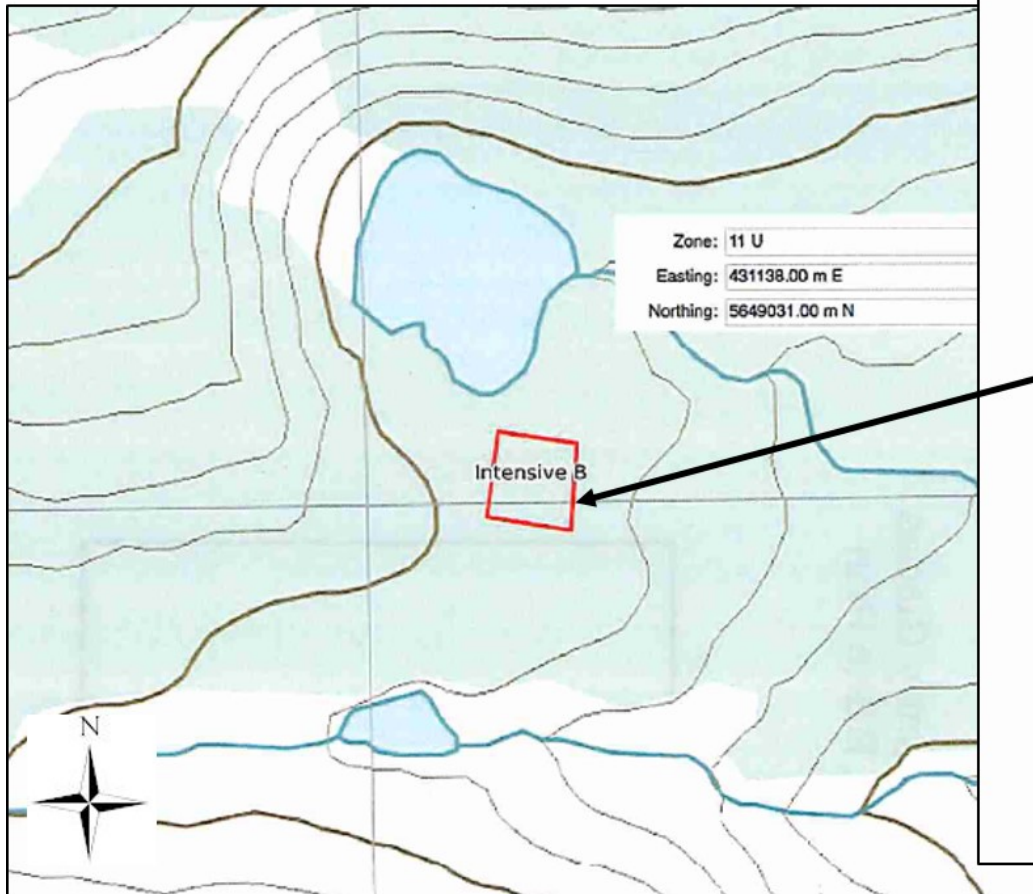

Licence of Occupation

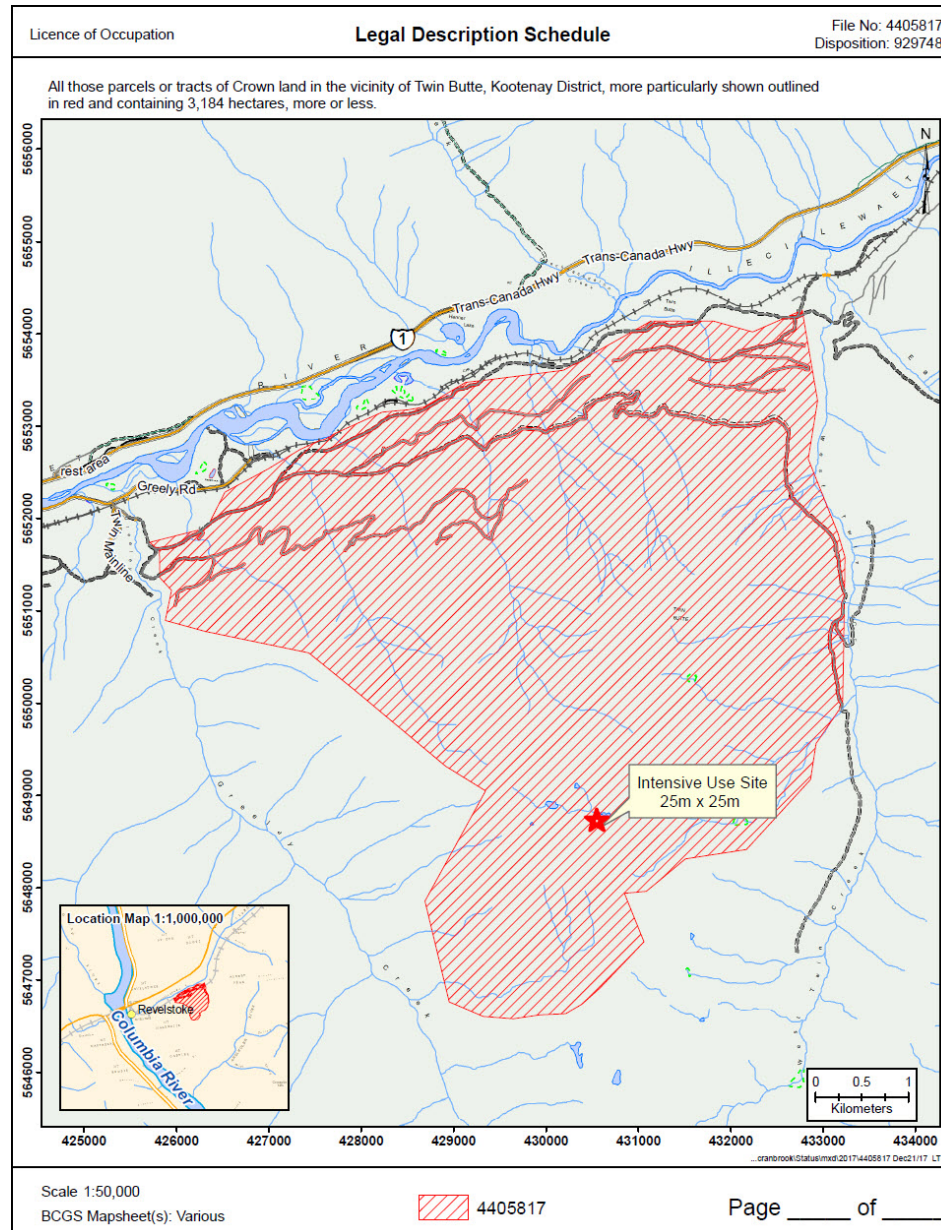

Orthophoto

