




## Location

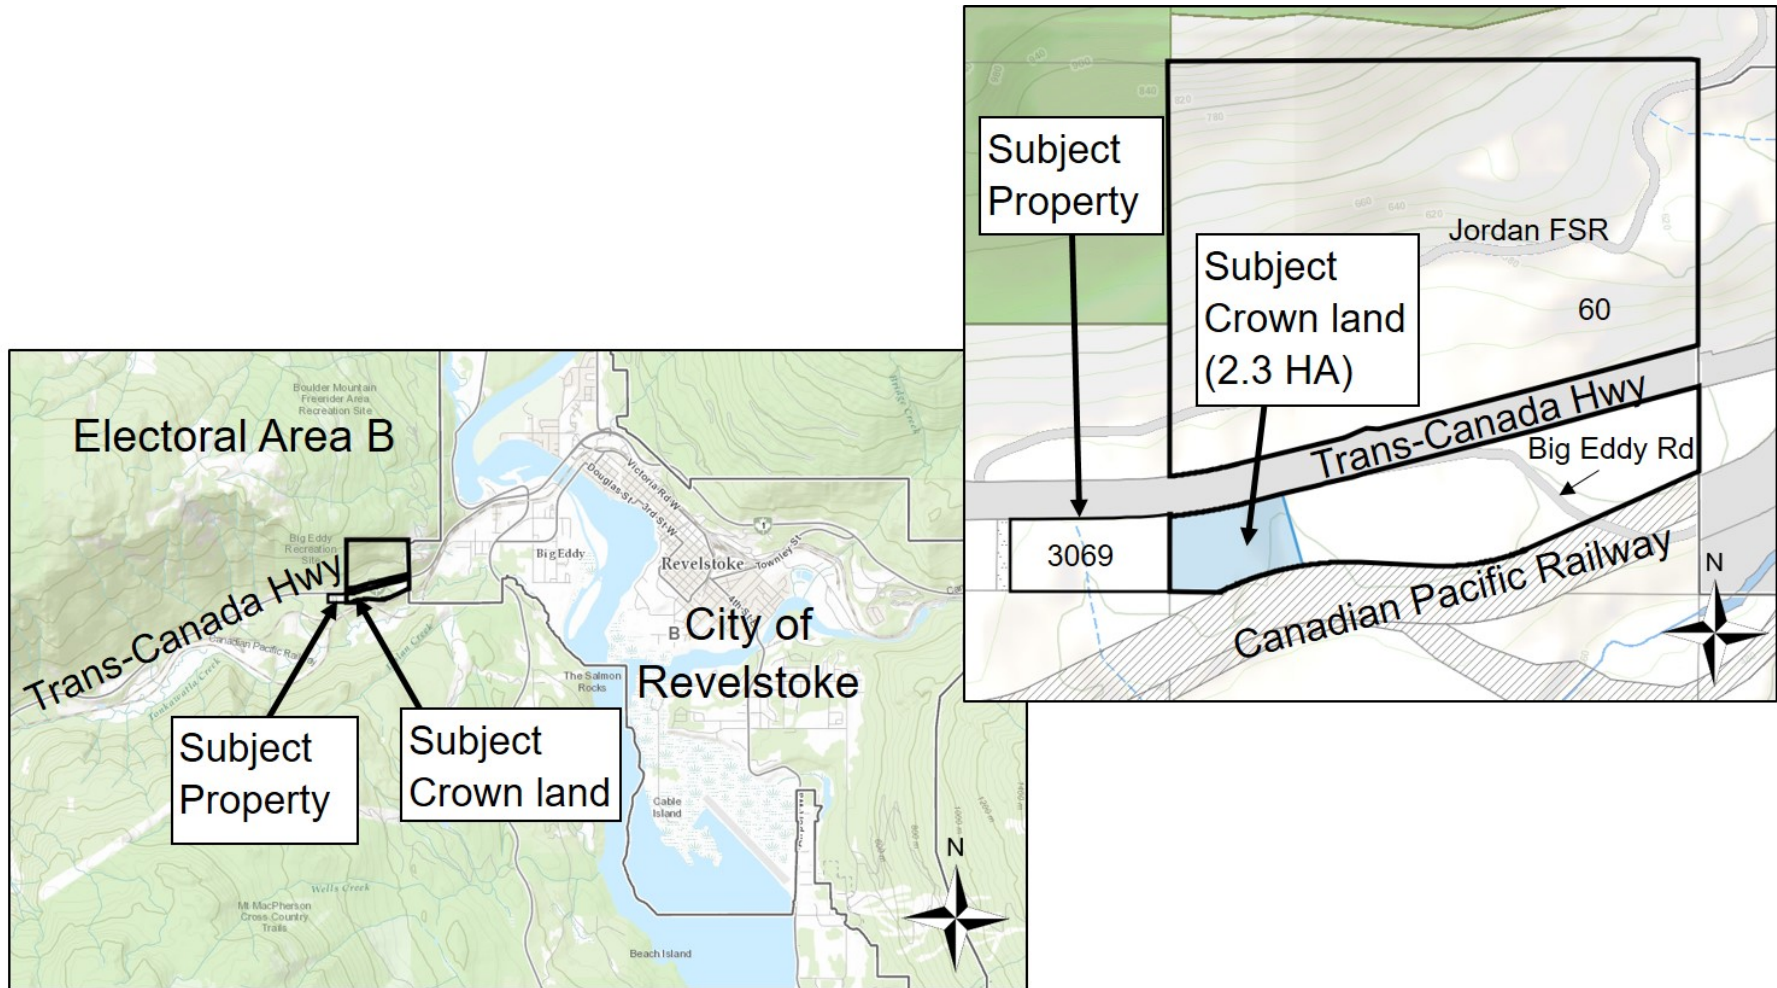


## Electoral Area B Official Community Plan Bylaw No. 850

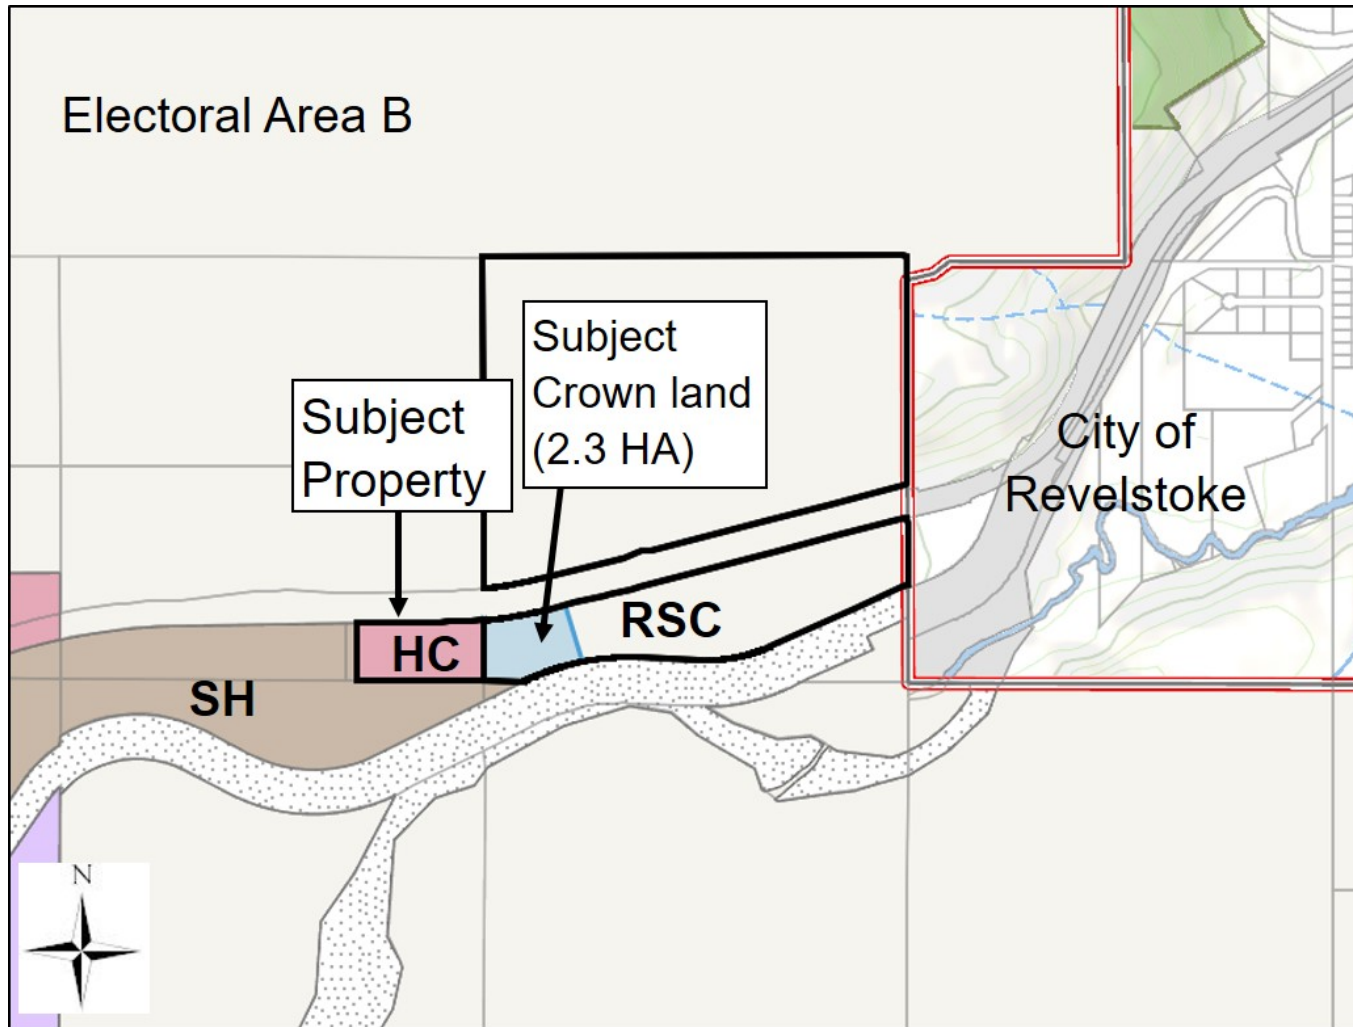

## Electoral Area B Zoning Bylaw No. 851

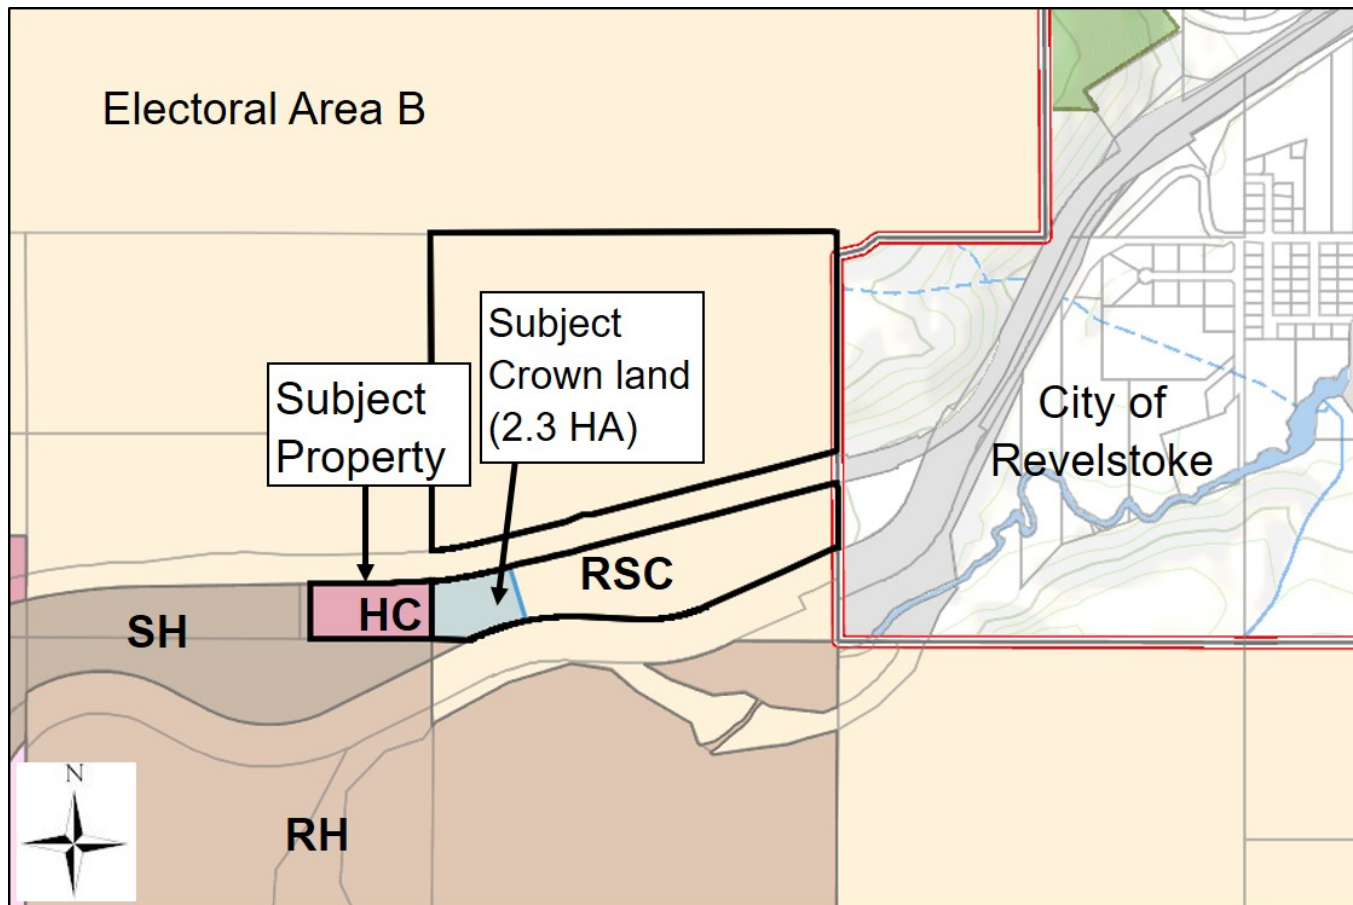


# Electoral Area B Zoning Amendment Bylaw No. 851-13

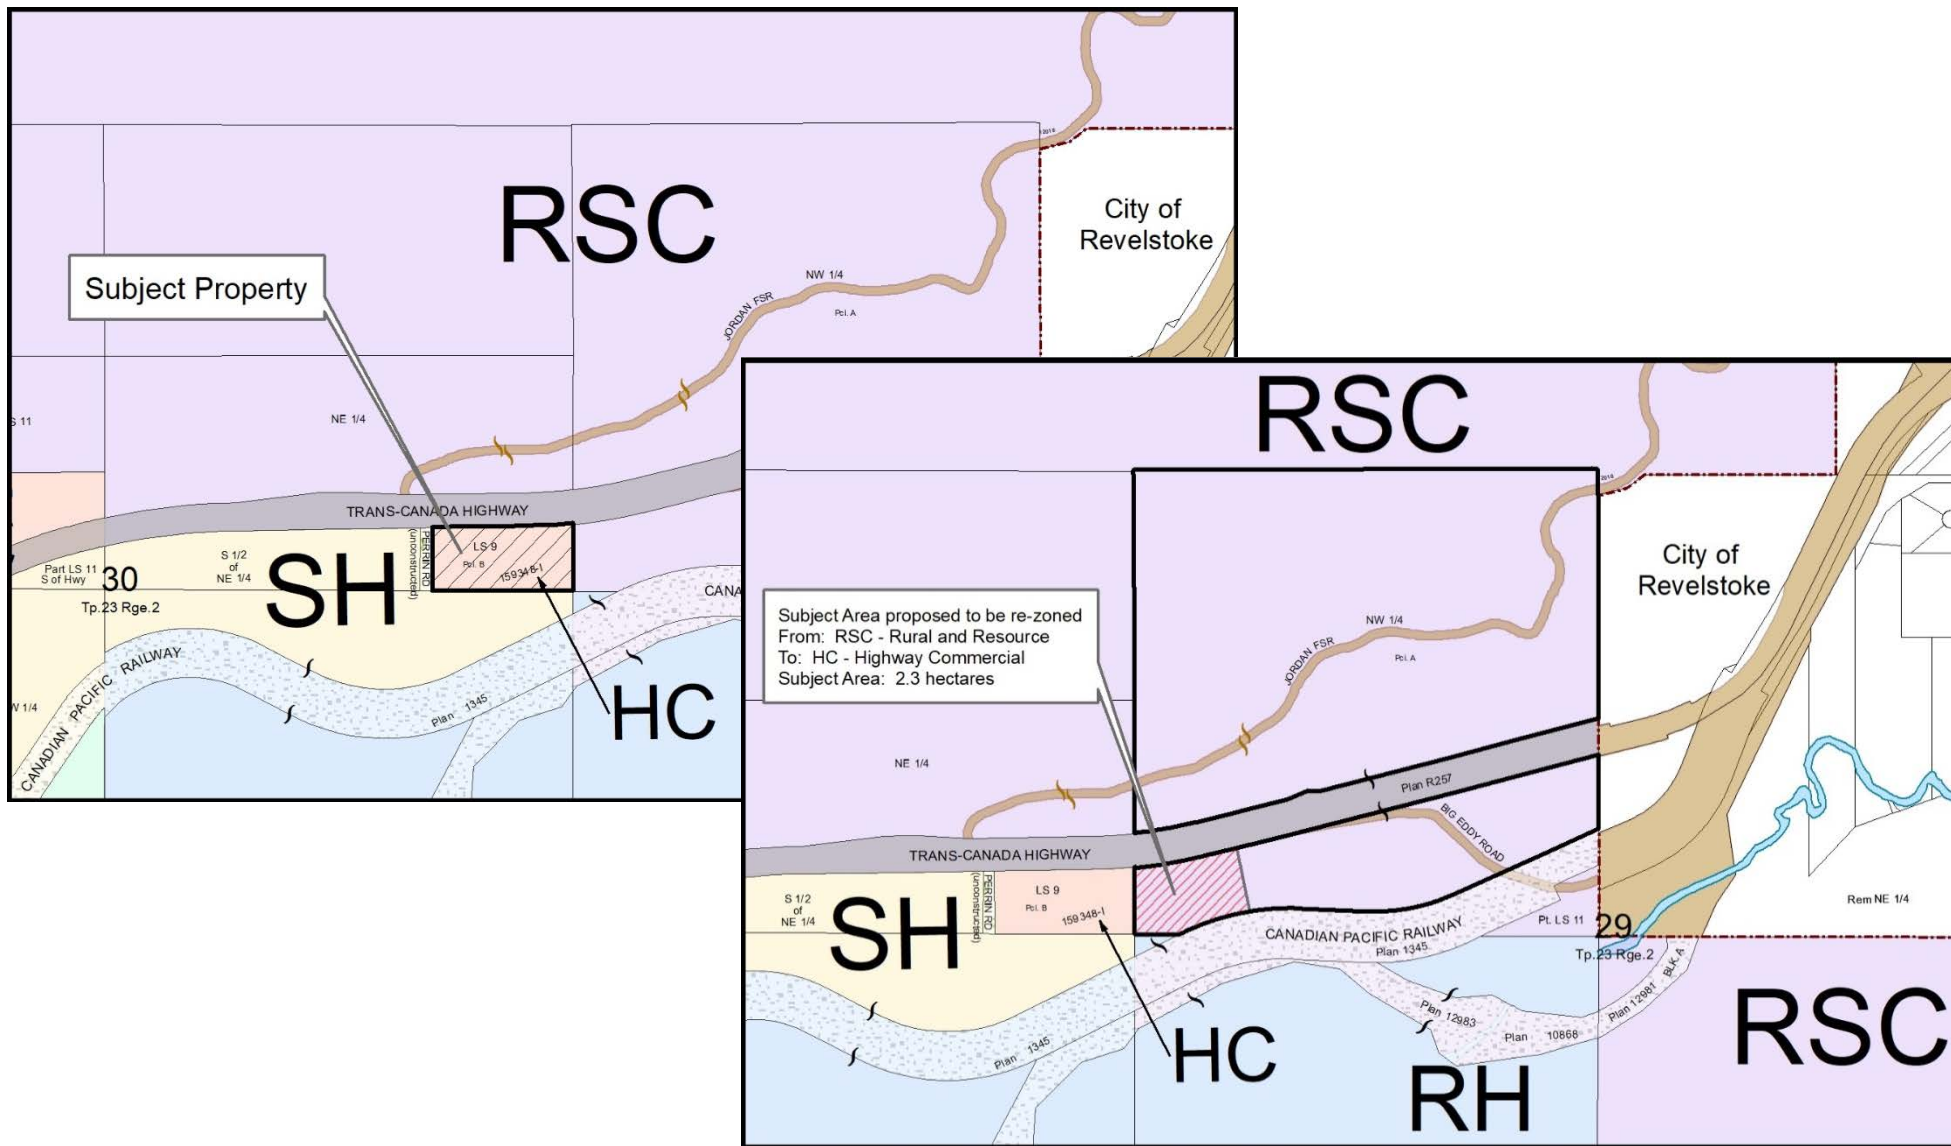




# Boulder Mountain Resort - Site Plans


## Boulder Mountain Resort – Full Resort Layout

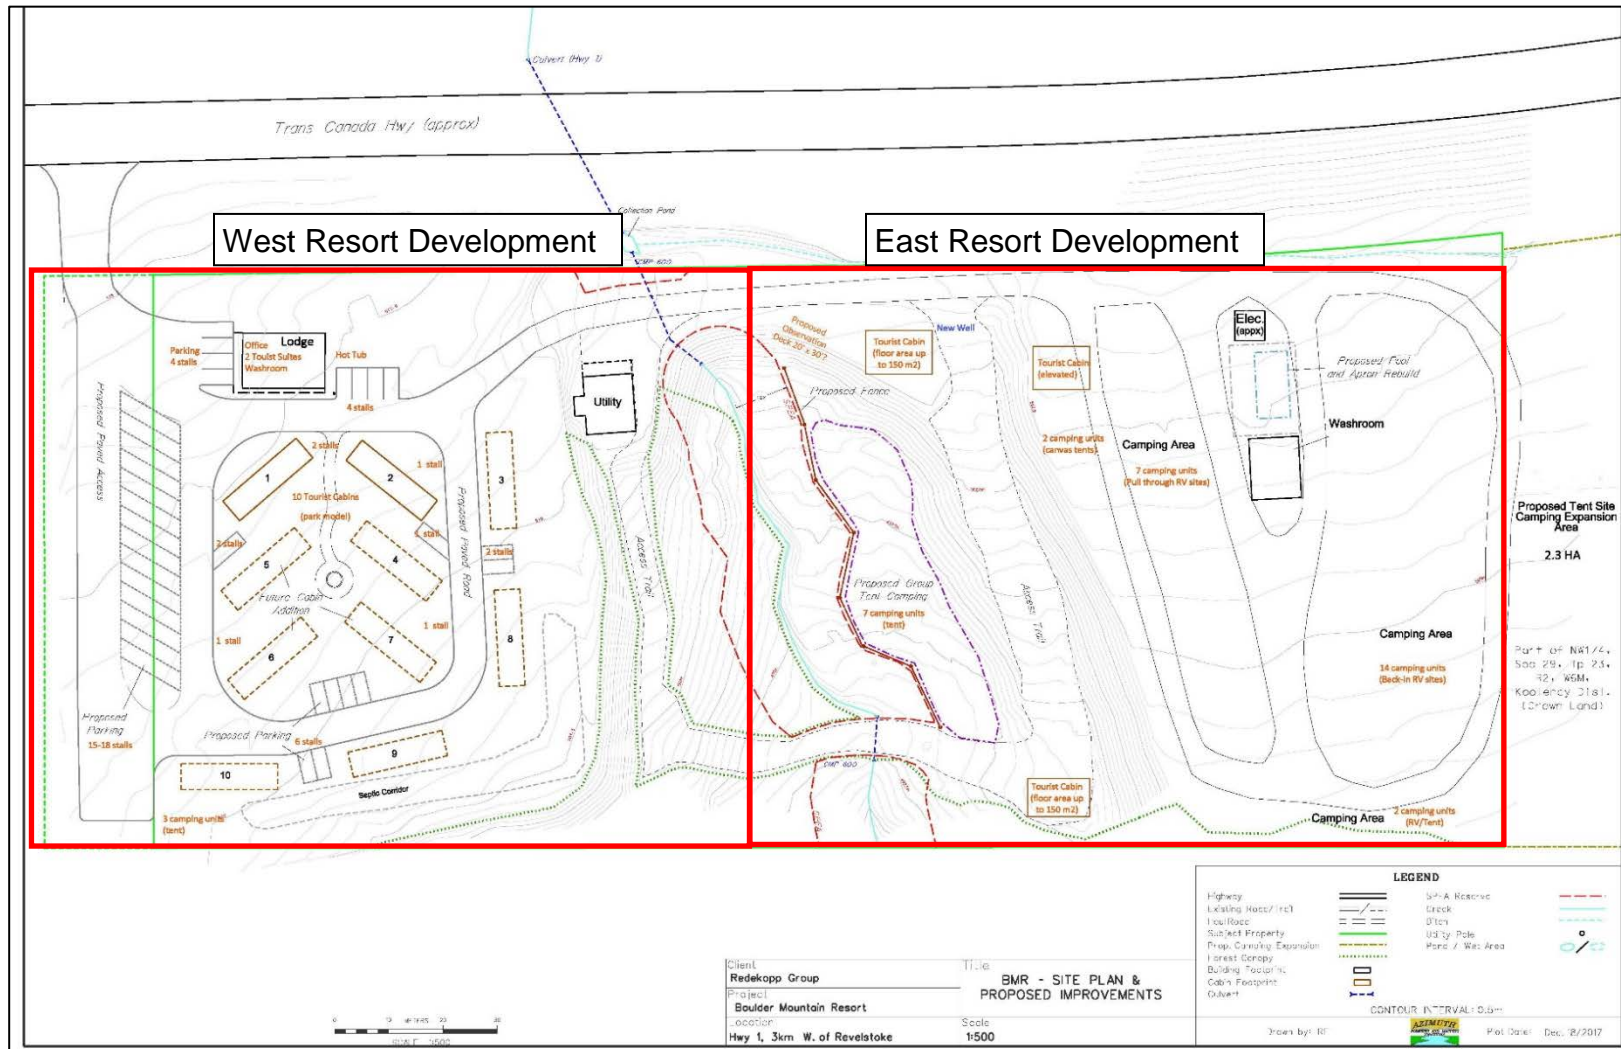

# Boulder Mountain Resort – West Resort - Park Model Tourist Cabins

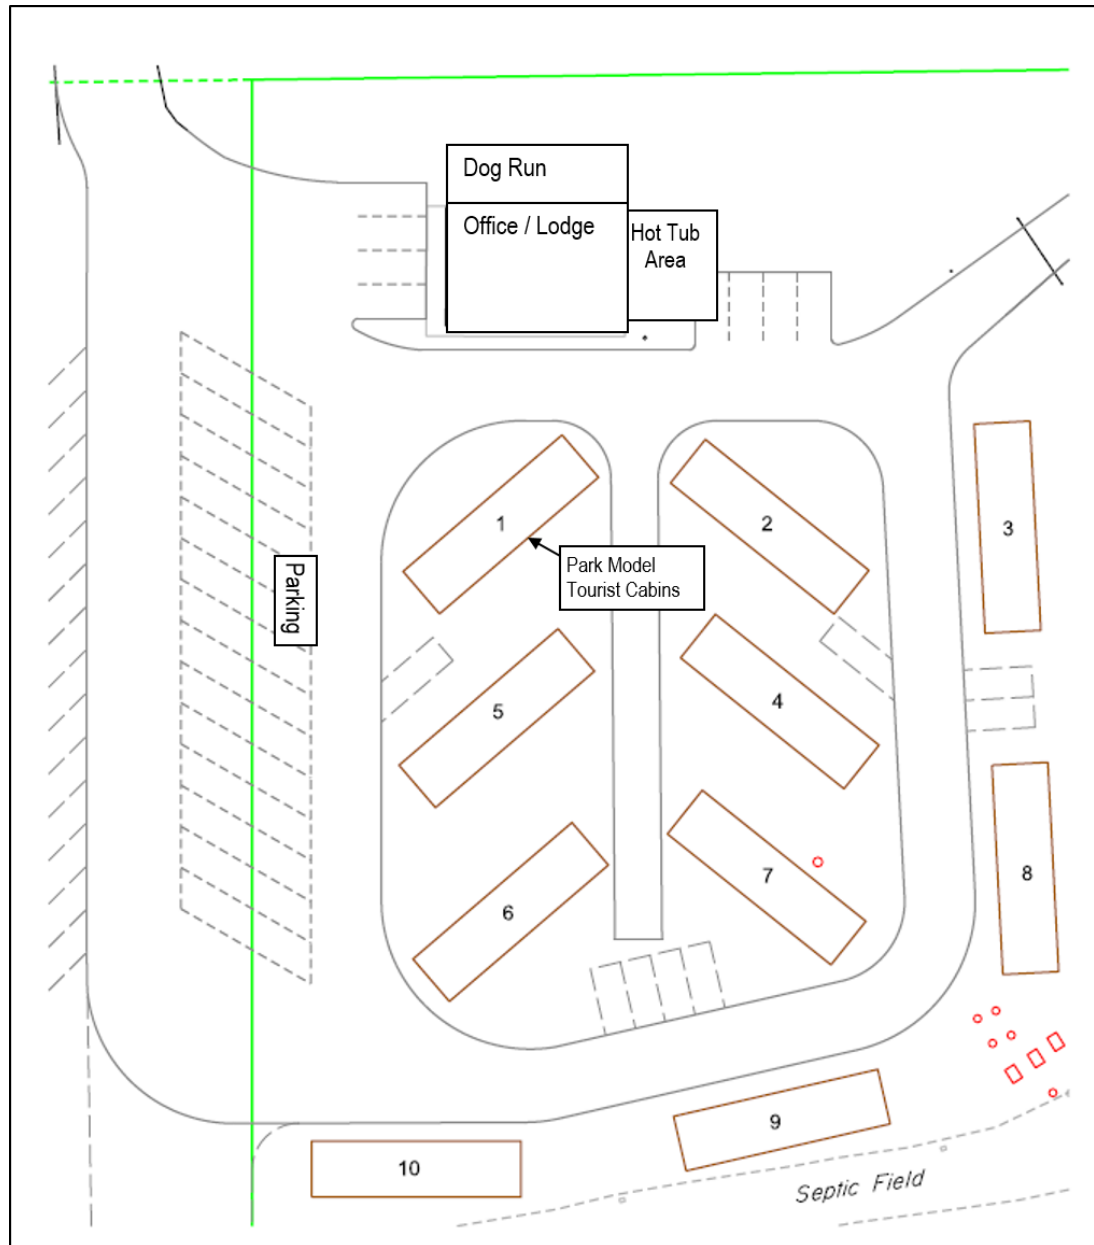


# Boulder Mountain Resort – East Resort - Tourist Cabins and Camping Area

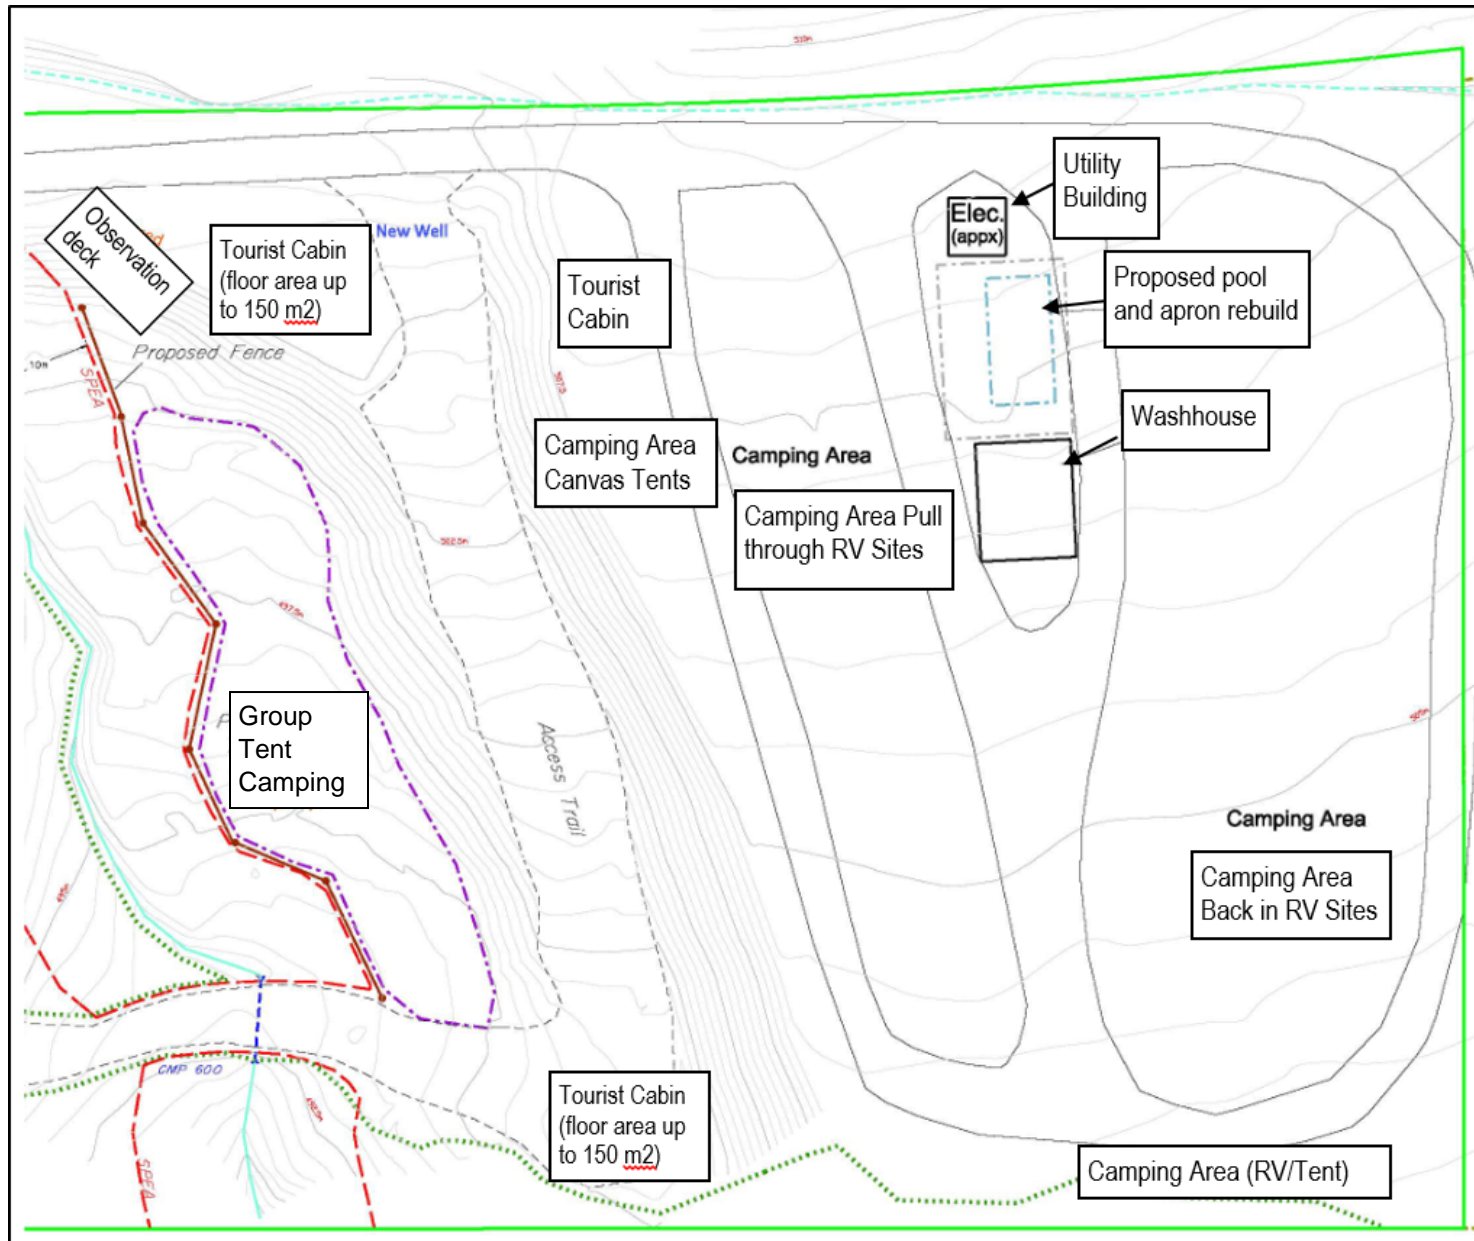




# Boulder Mountain Resort - Crown Land Site Plan

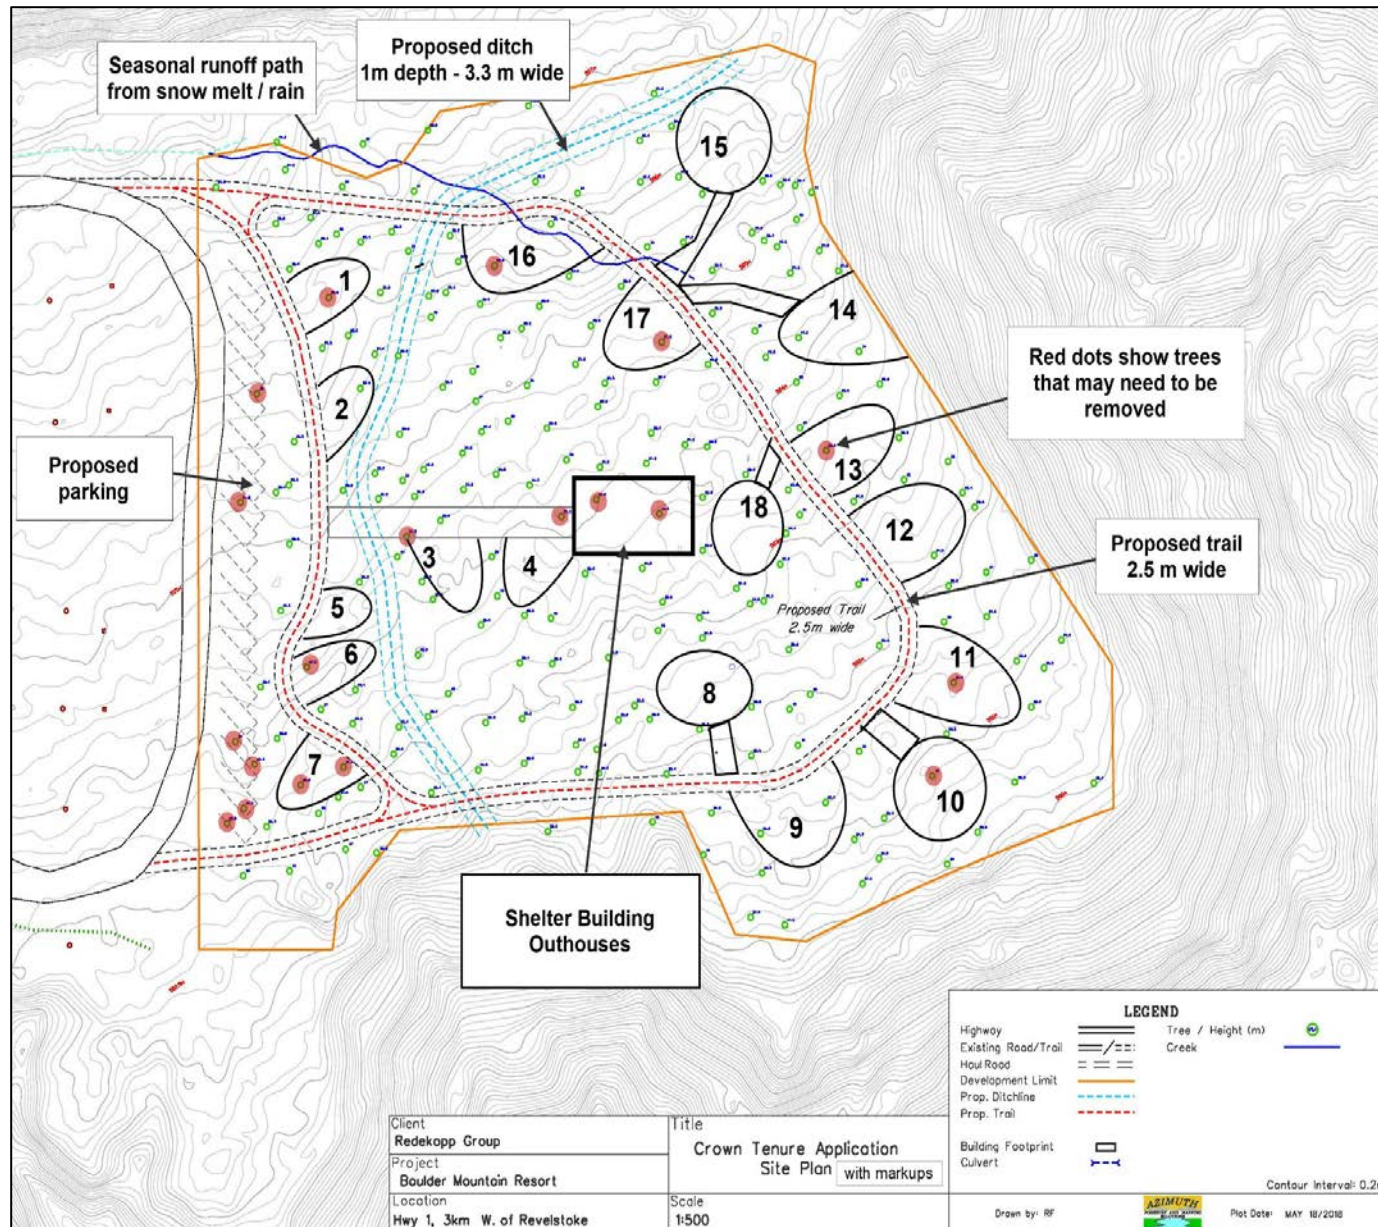



# Orthophoto

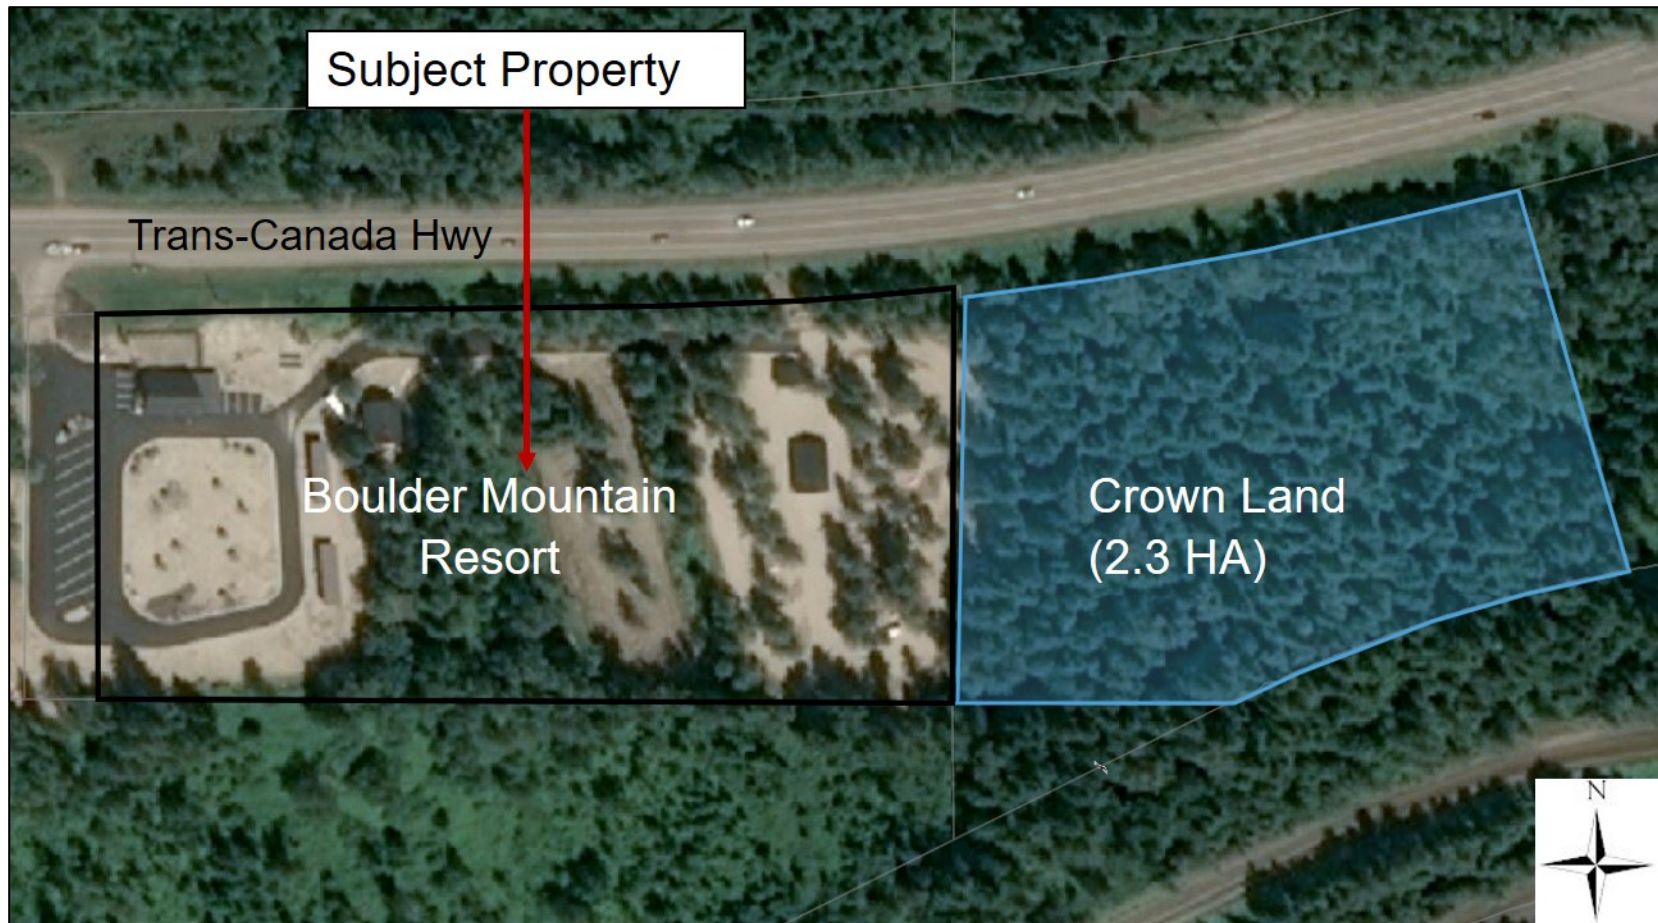


## Natural Tree Buffer Plan - Boulder Mountain Resort






## Park model tourist cabins

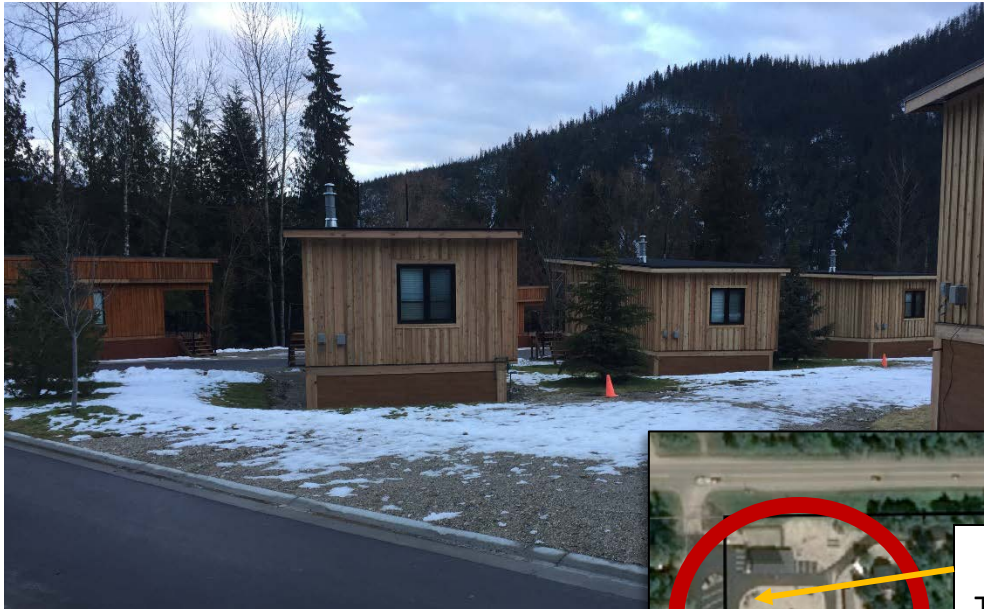



## Signs from the highway

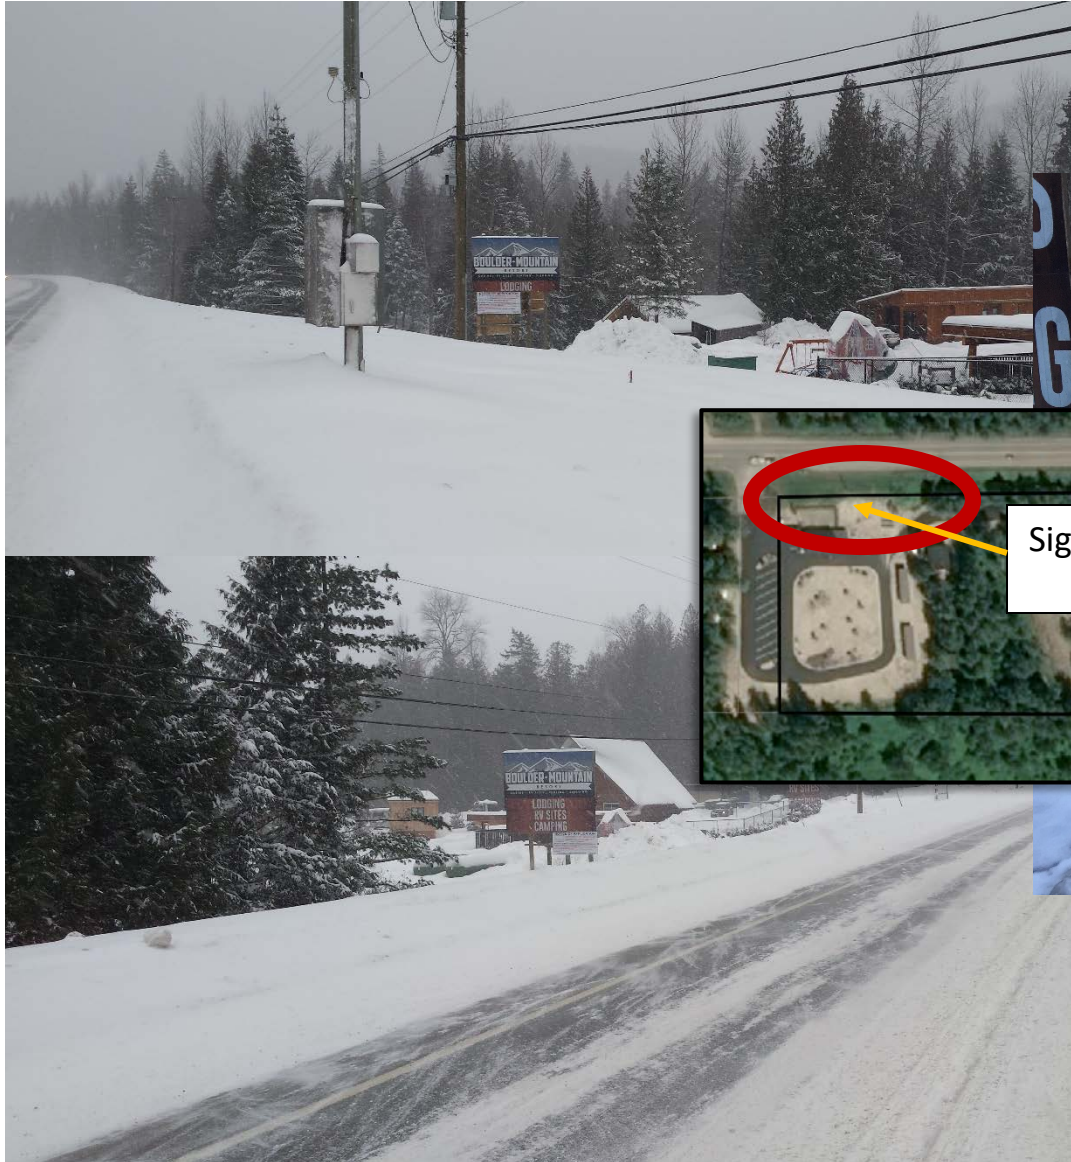


Dog run area and hedges located between the lodge and highway





## Protected Riparian Area

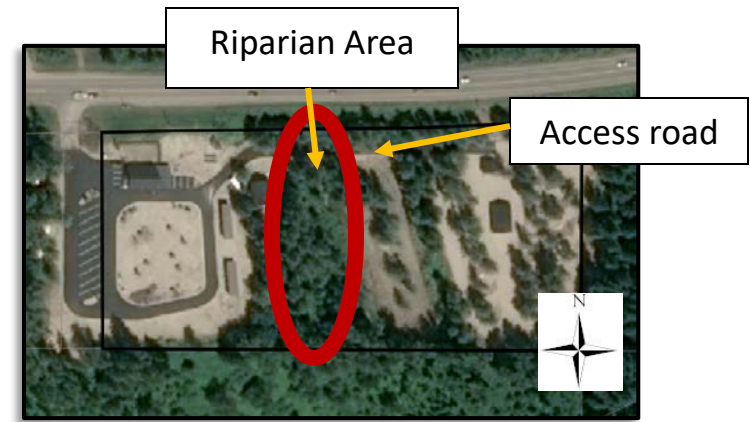

Access to RV Sites from the West resort






## East resort RV sites and washhouse



Bear proof bin

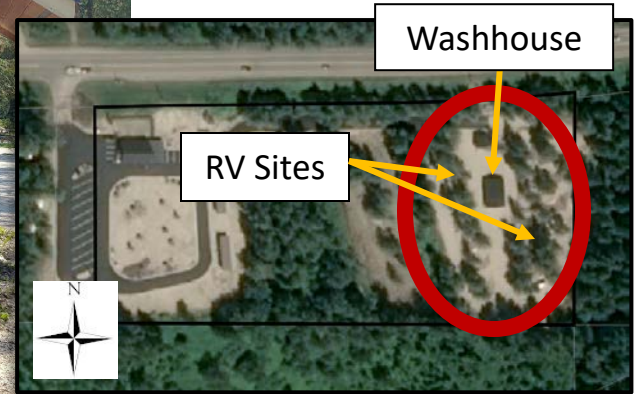





1850s timber frame barn and cabin to be reconstructed into tourist cabins






## Crown land trailhead and lockers

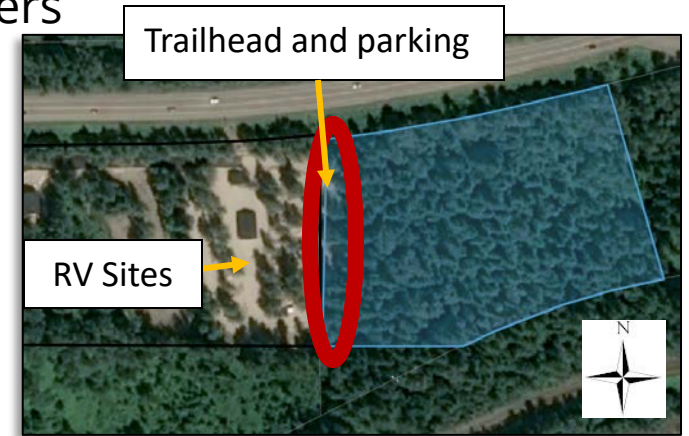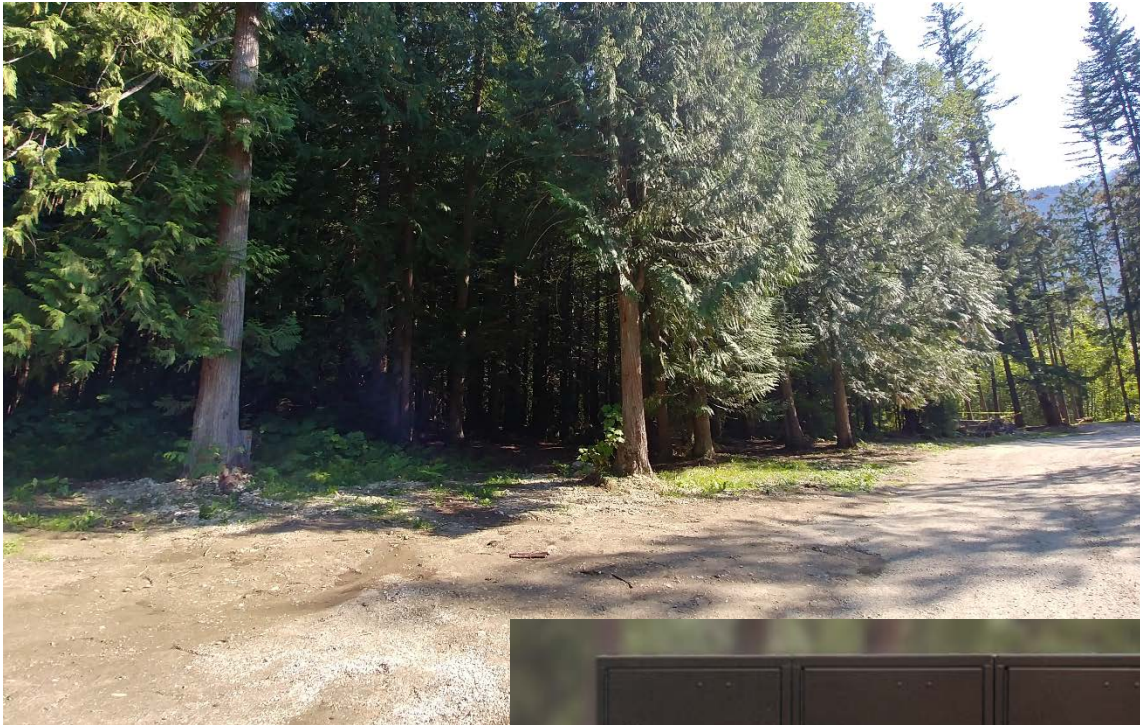




# Crown land shelter building

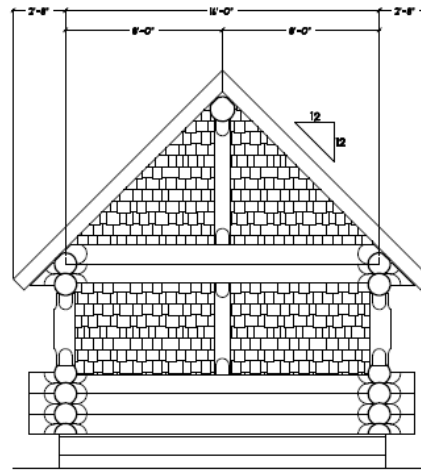

1 | Rear Elevation  
A.2 | Scale: 1/4"=1'-0"

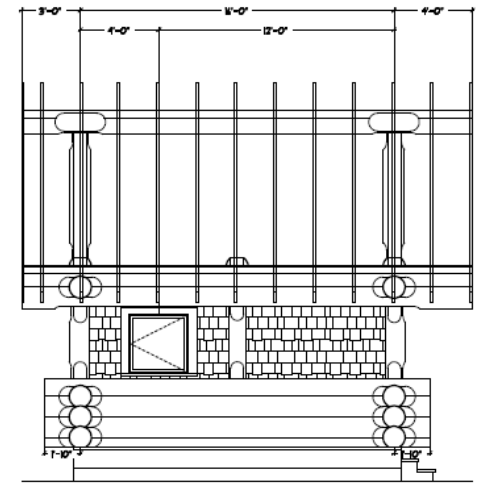

2 | Left Elevation  
A.2 | Scale: 1/4"=1'-0"

