

LOCATION

**Subject
Property**

34

Tp 22 Rge .11

27

To 22 Rge 11

LOCATION

**Subject
Property**

em. 1

12027

2

7

3856
15 units

A

3852

A3853

C

B

Δ3

KAP48

3841
1-3841
3843
3845
1-3845

3867
3-3837

Plan

1
1430
71980

BEAUTY

8
1434
9795

1435

2

0429

H₃₈₂₈

KAP72803

3848 A
B 3842
KAP72803

3818
A
B

A

3803

3848

3848A

3792
D

D

3810
C

C

E
3783

Plan

G

3815

69575
3838
A

A

KENWOOD GATE


●

BEATTY ROAD

OCP


Subject
Property

Boundary of
Scotch Creek
IR #4

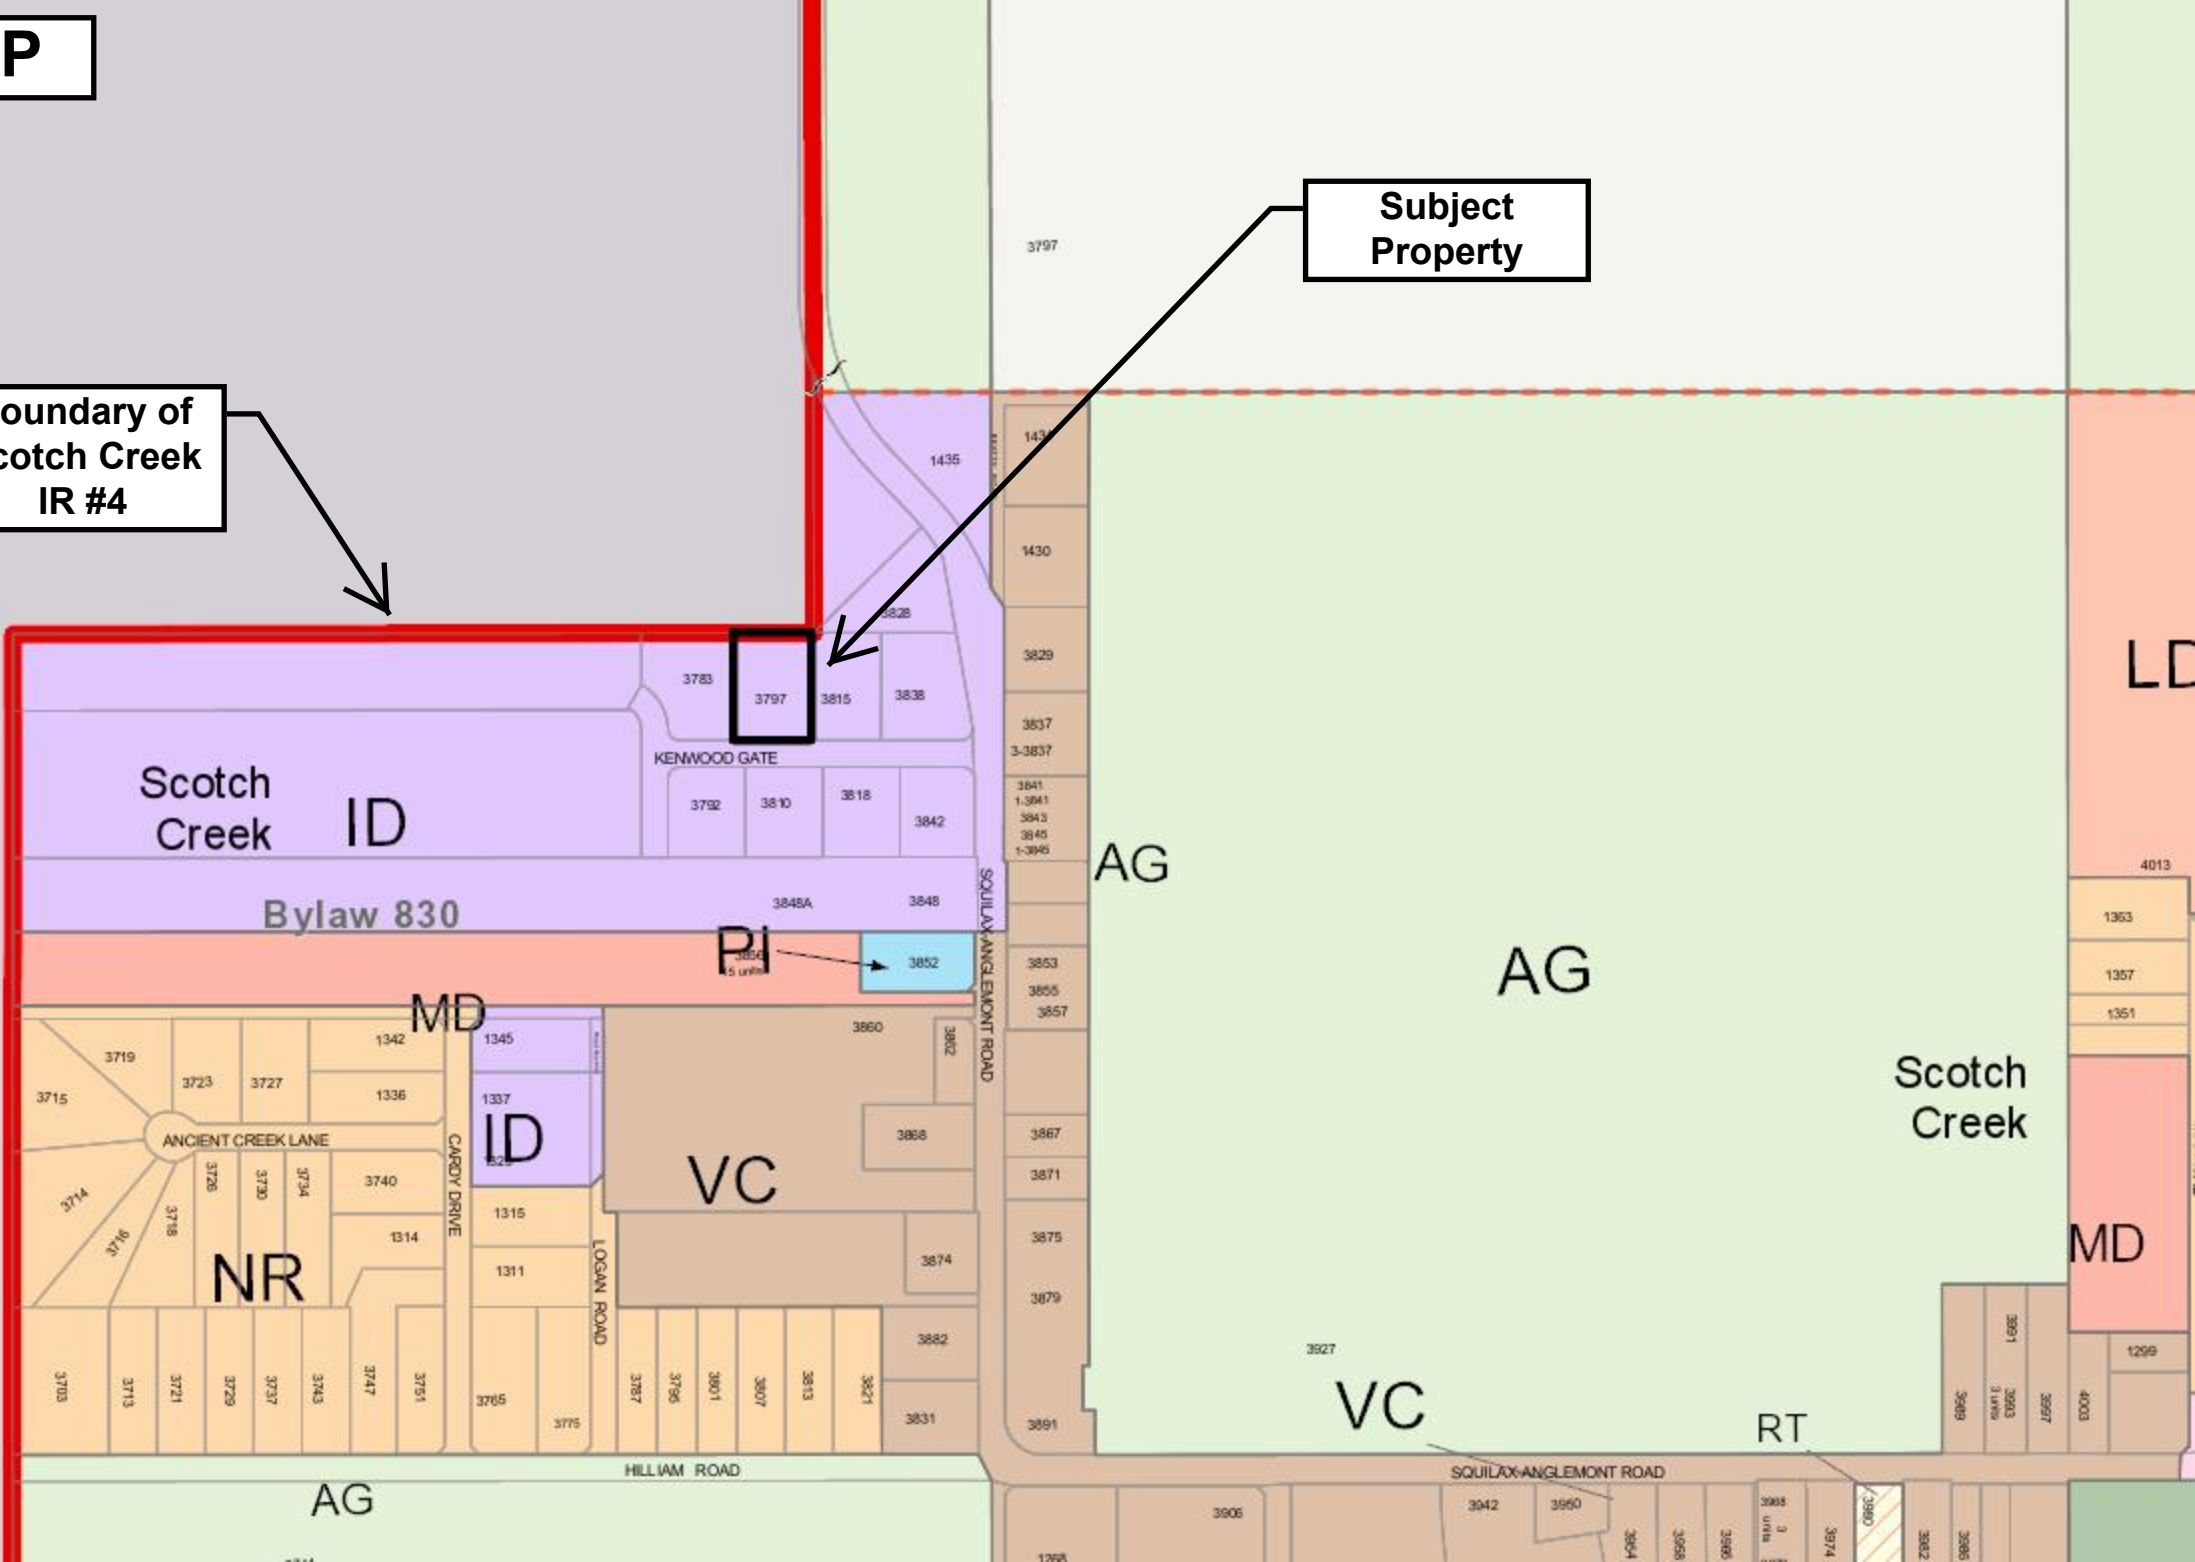


ZONING

Subject
Property

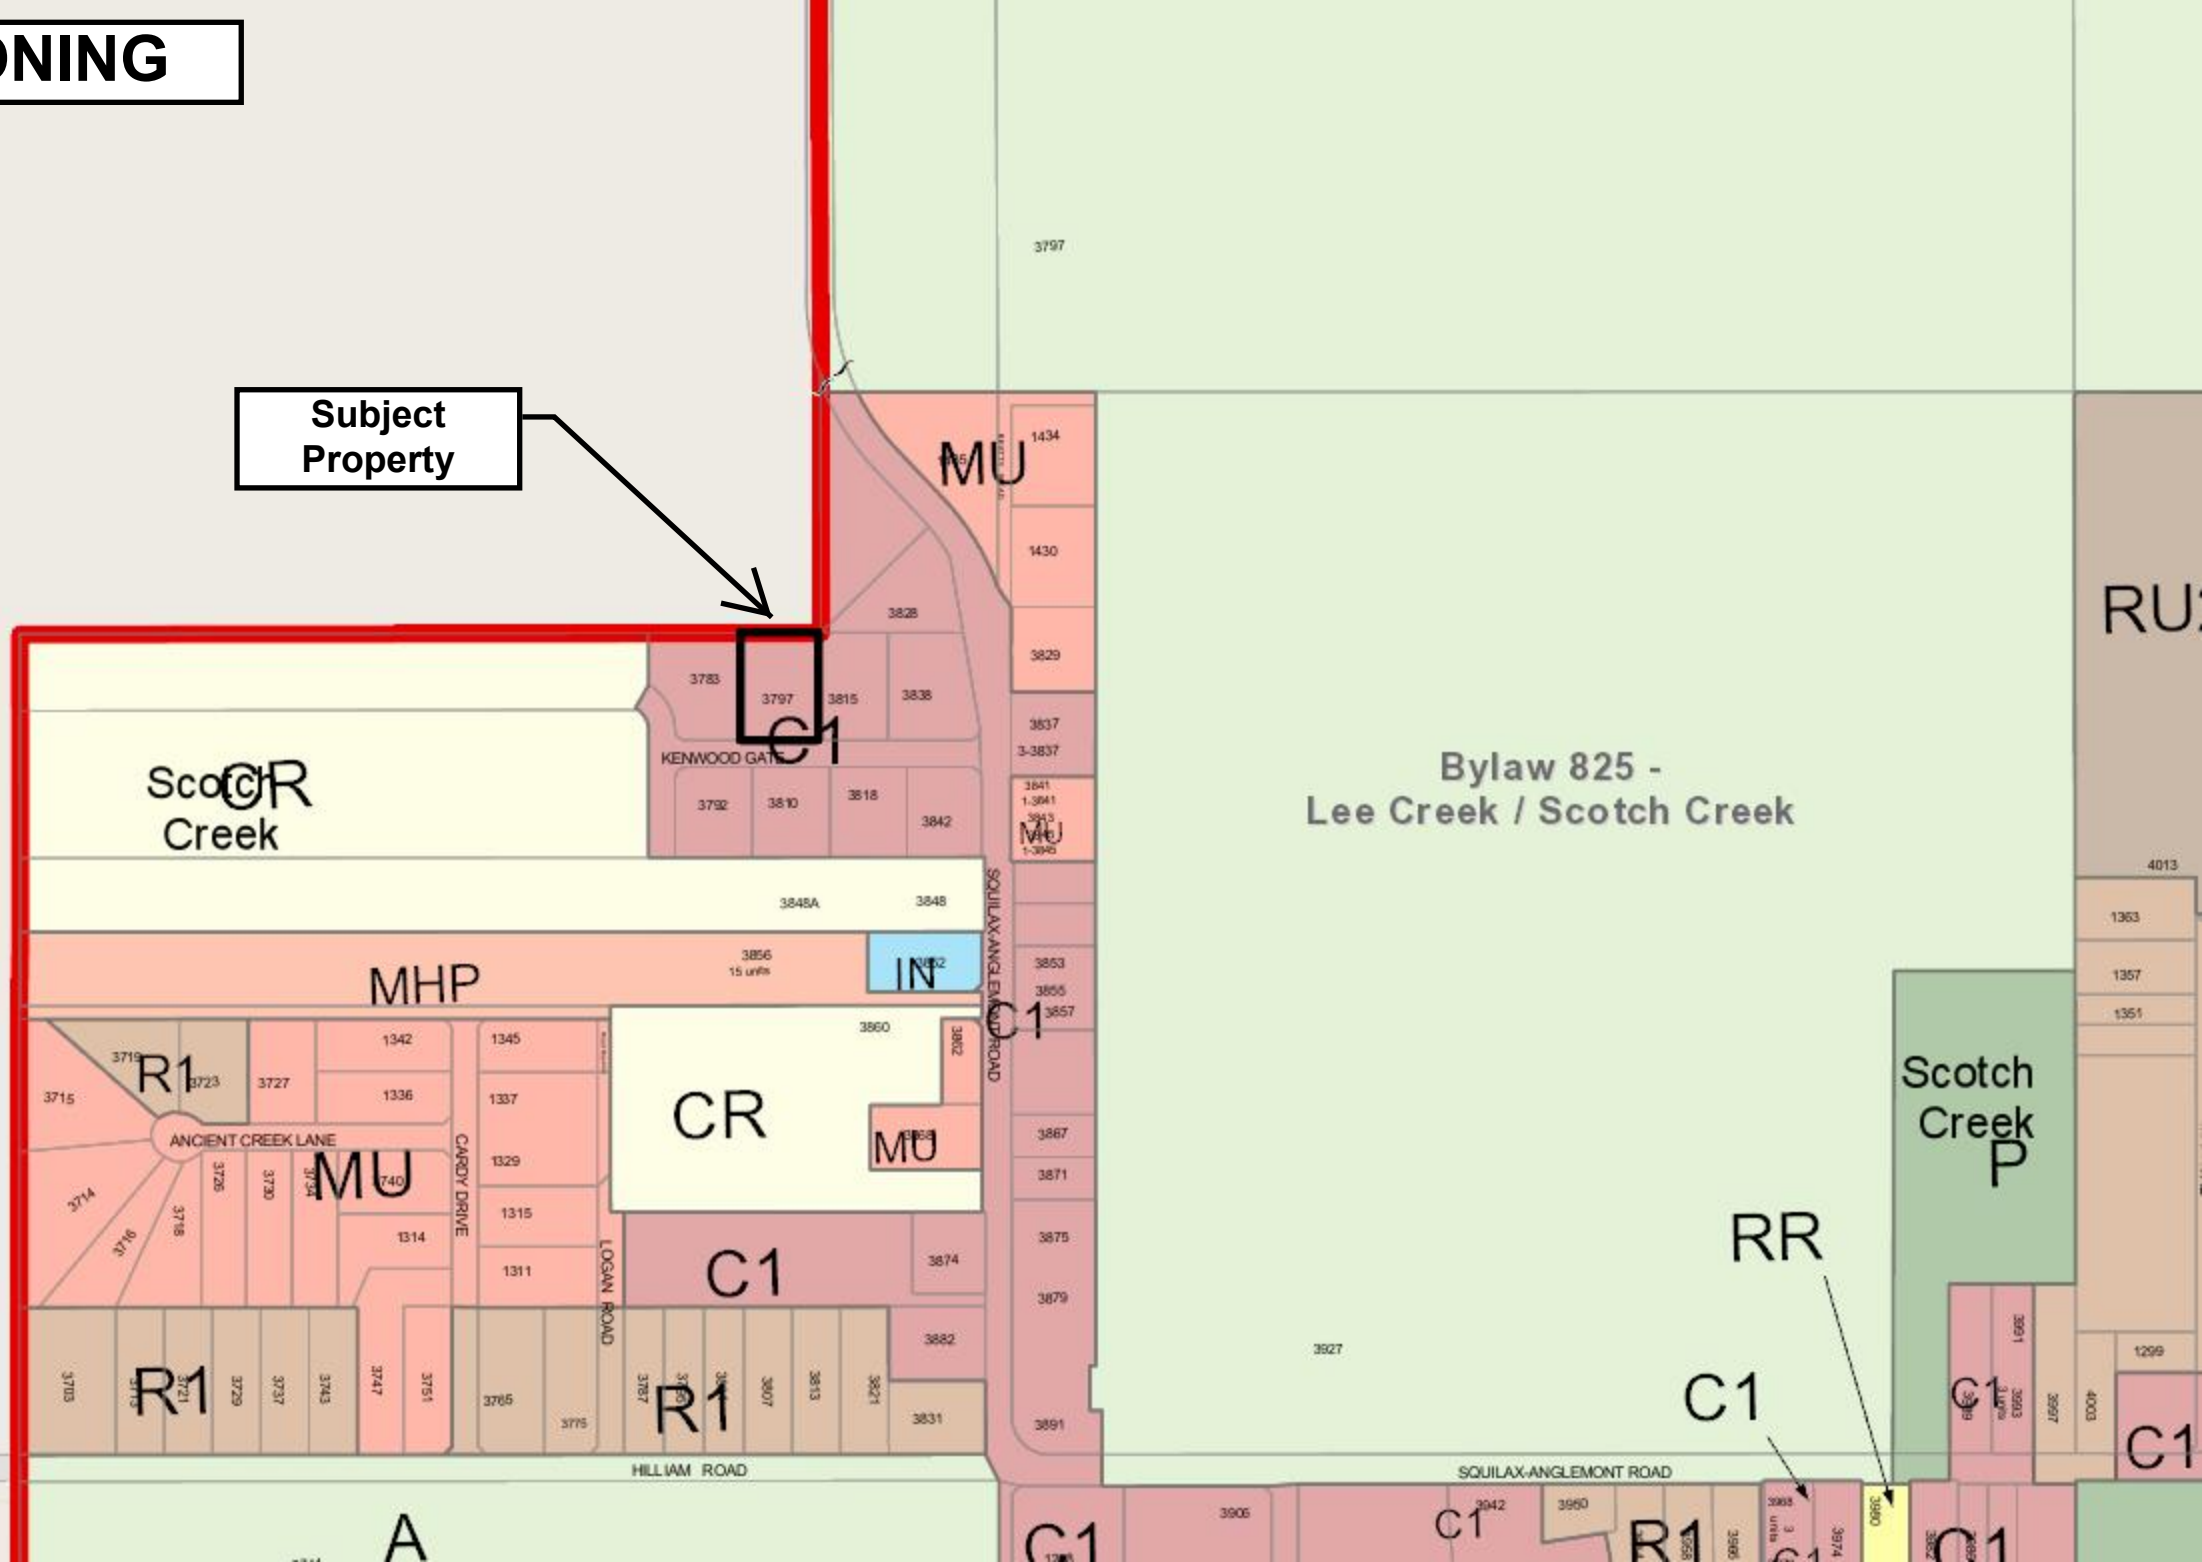


ALR

Subject
Property

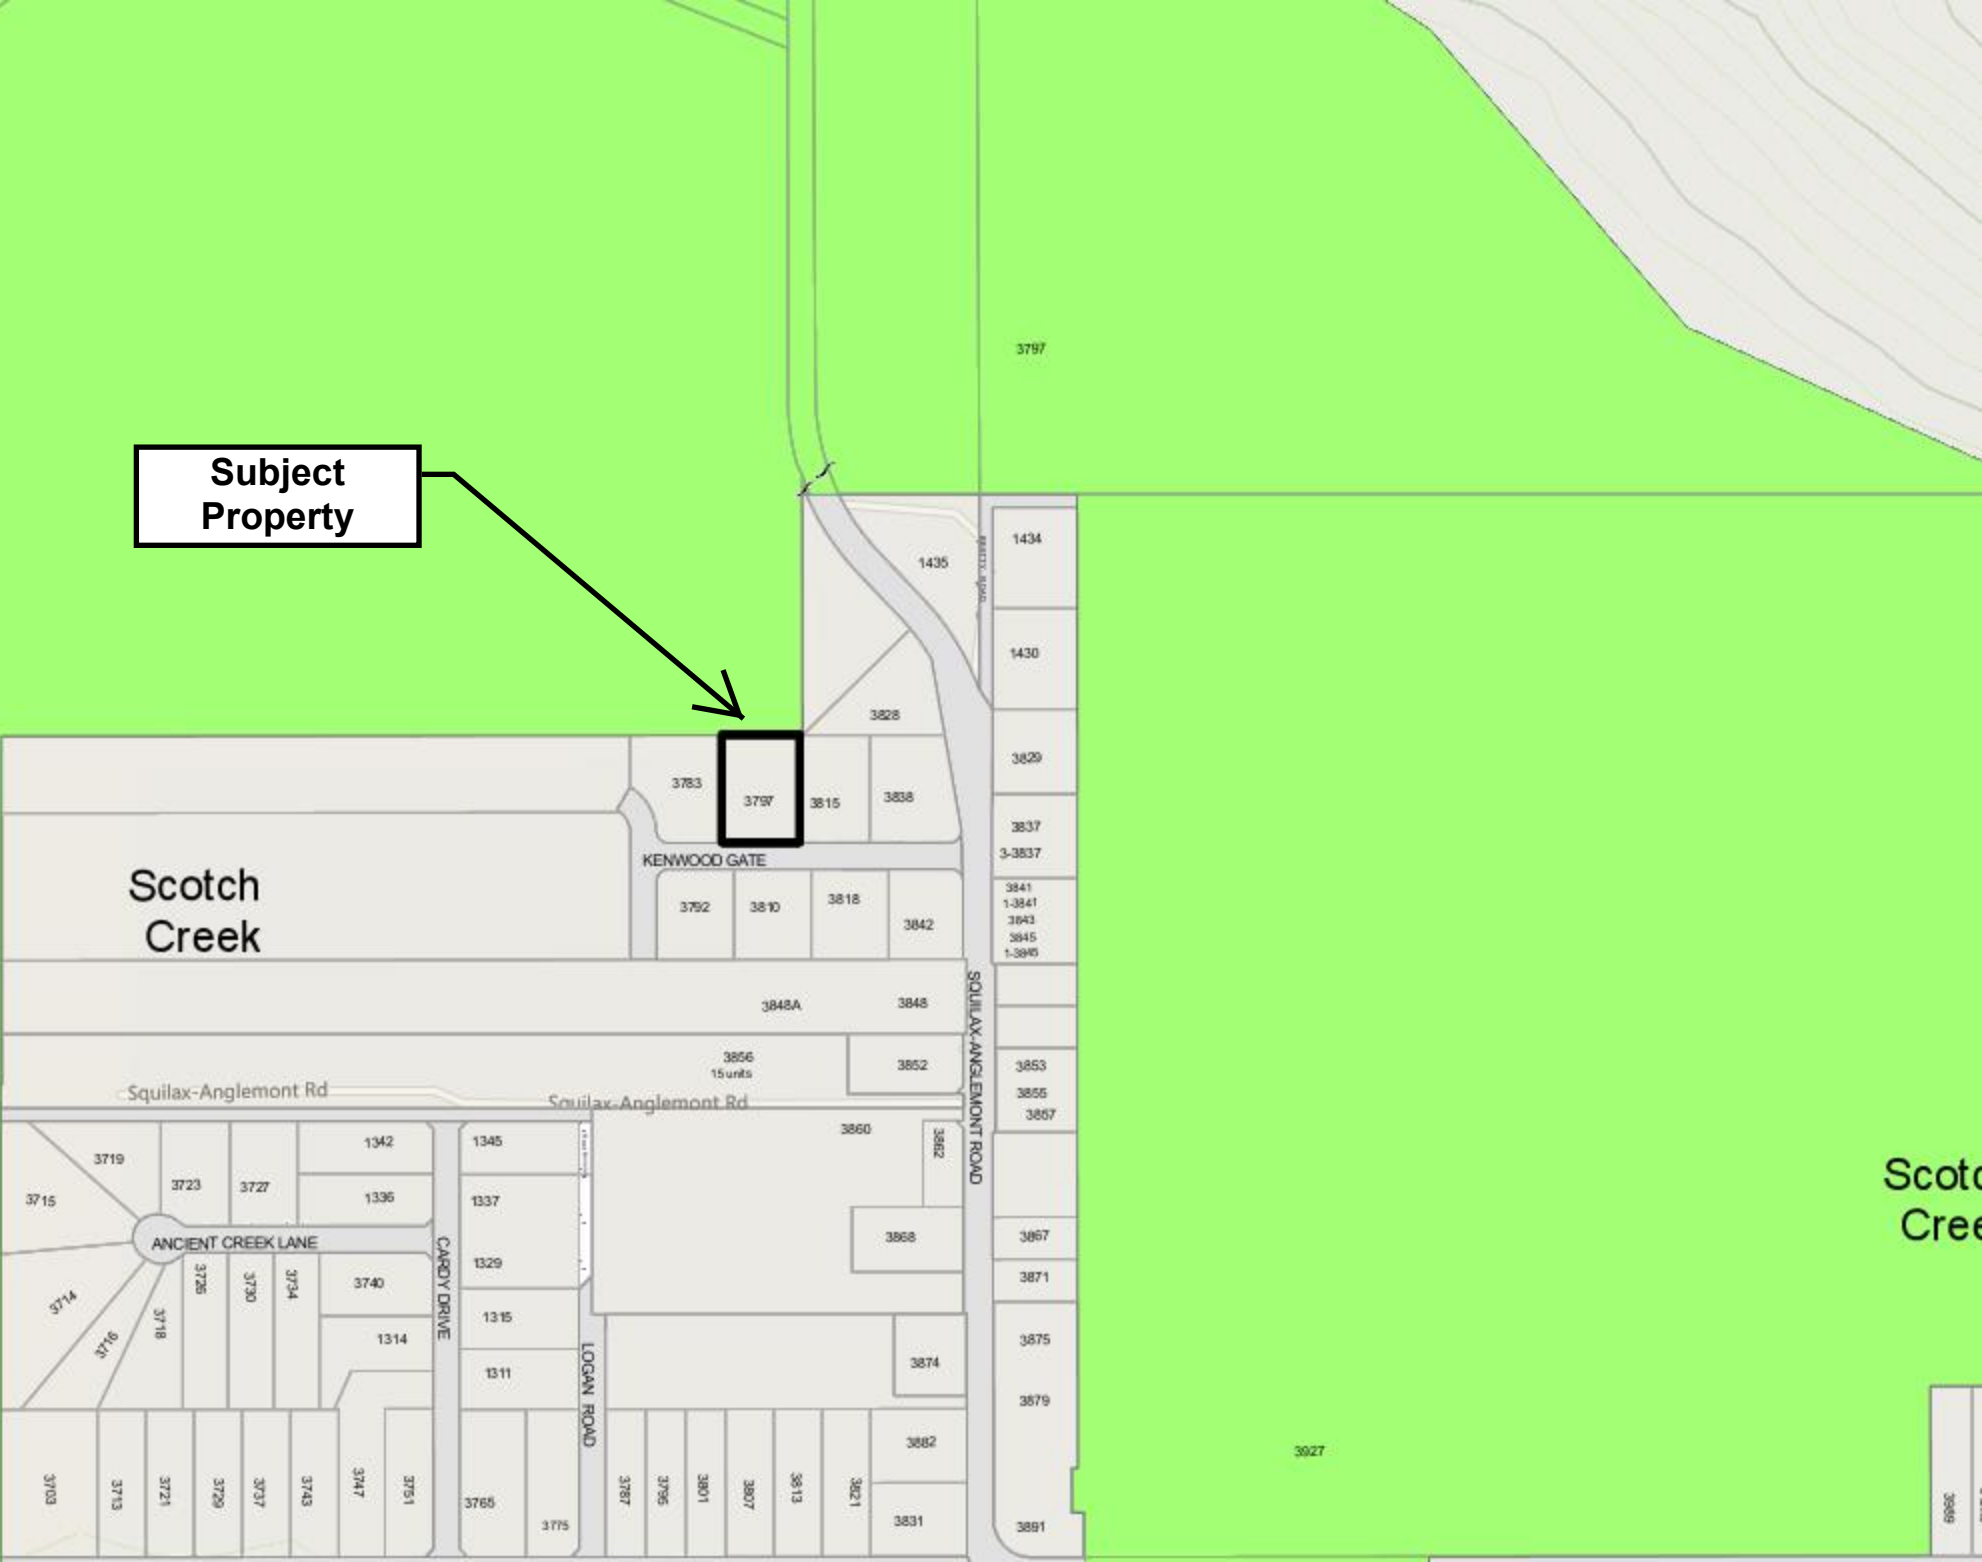

FLOOD HAZARD MAPPING

Subject
Property

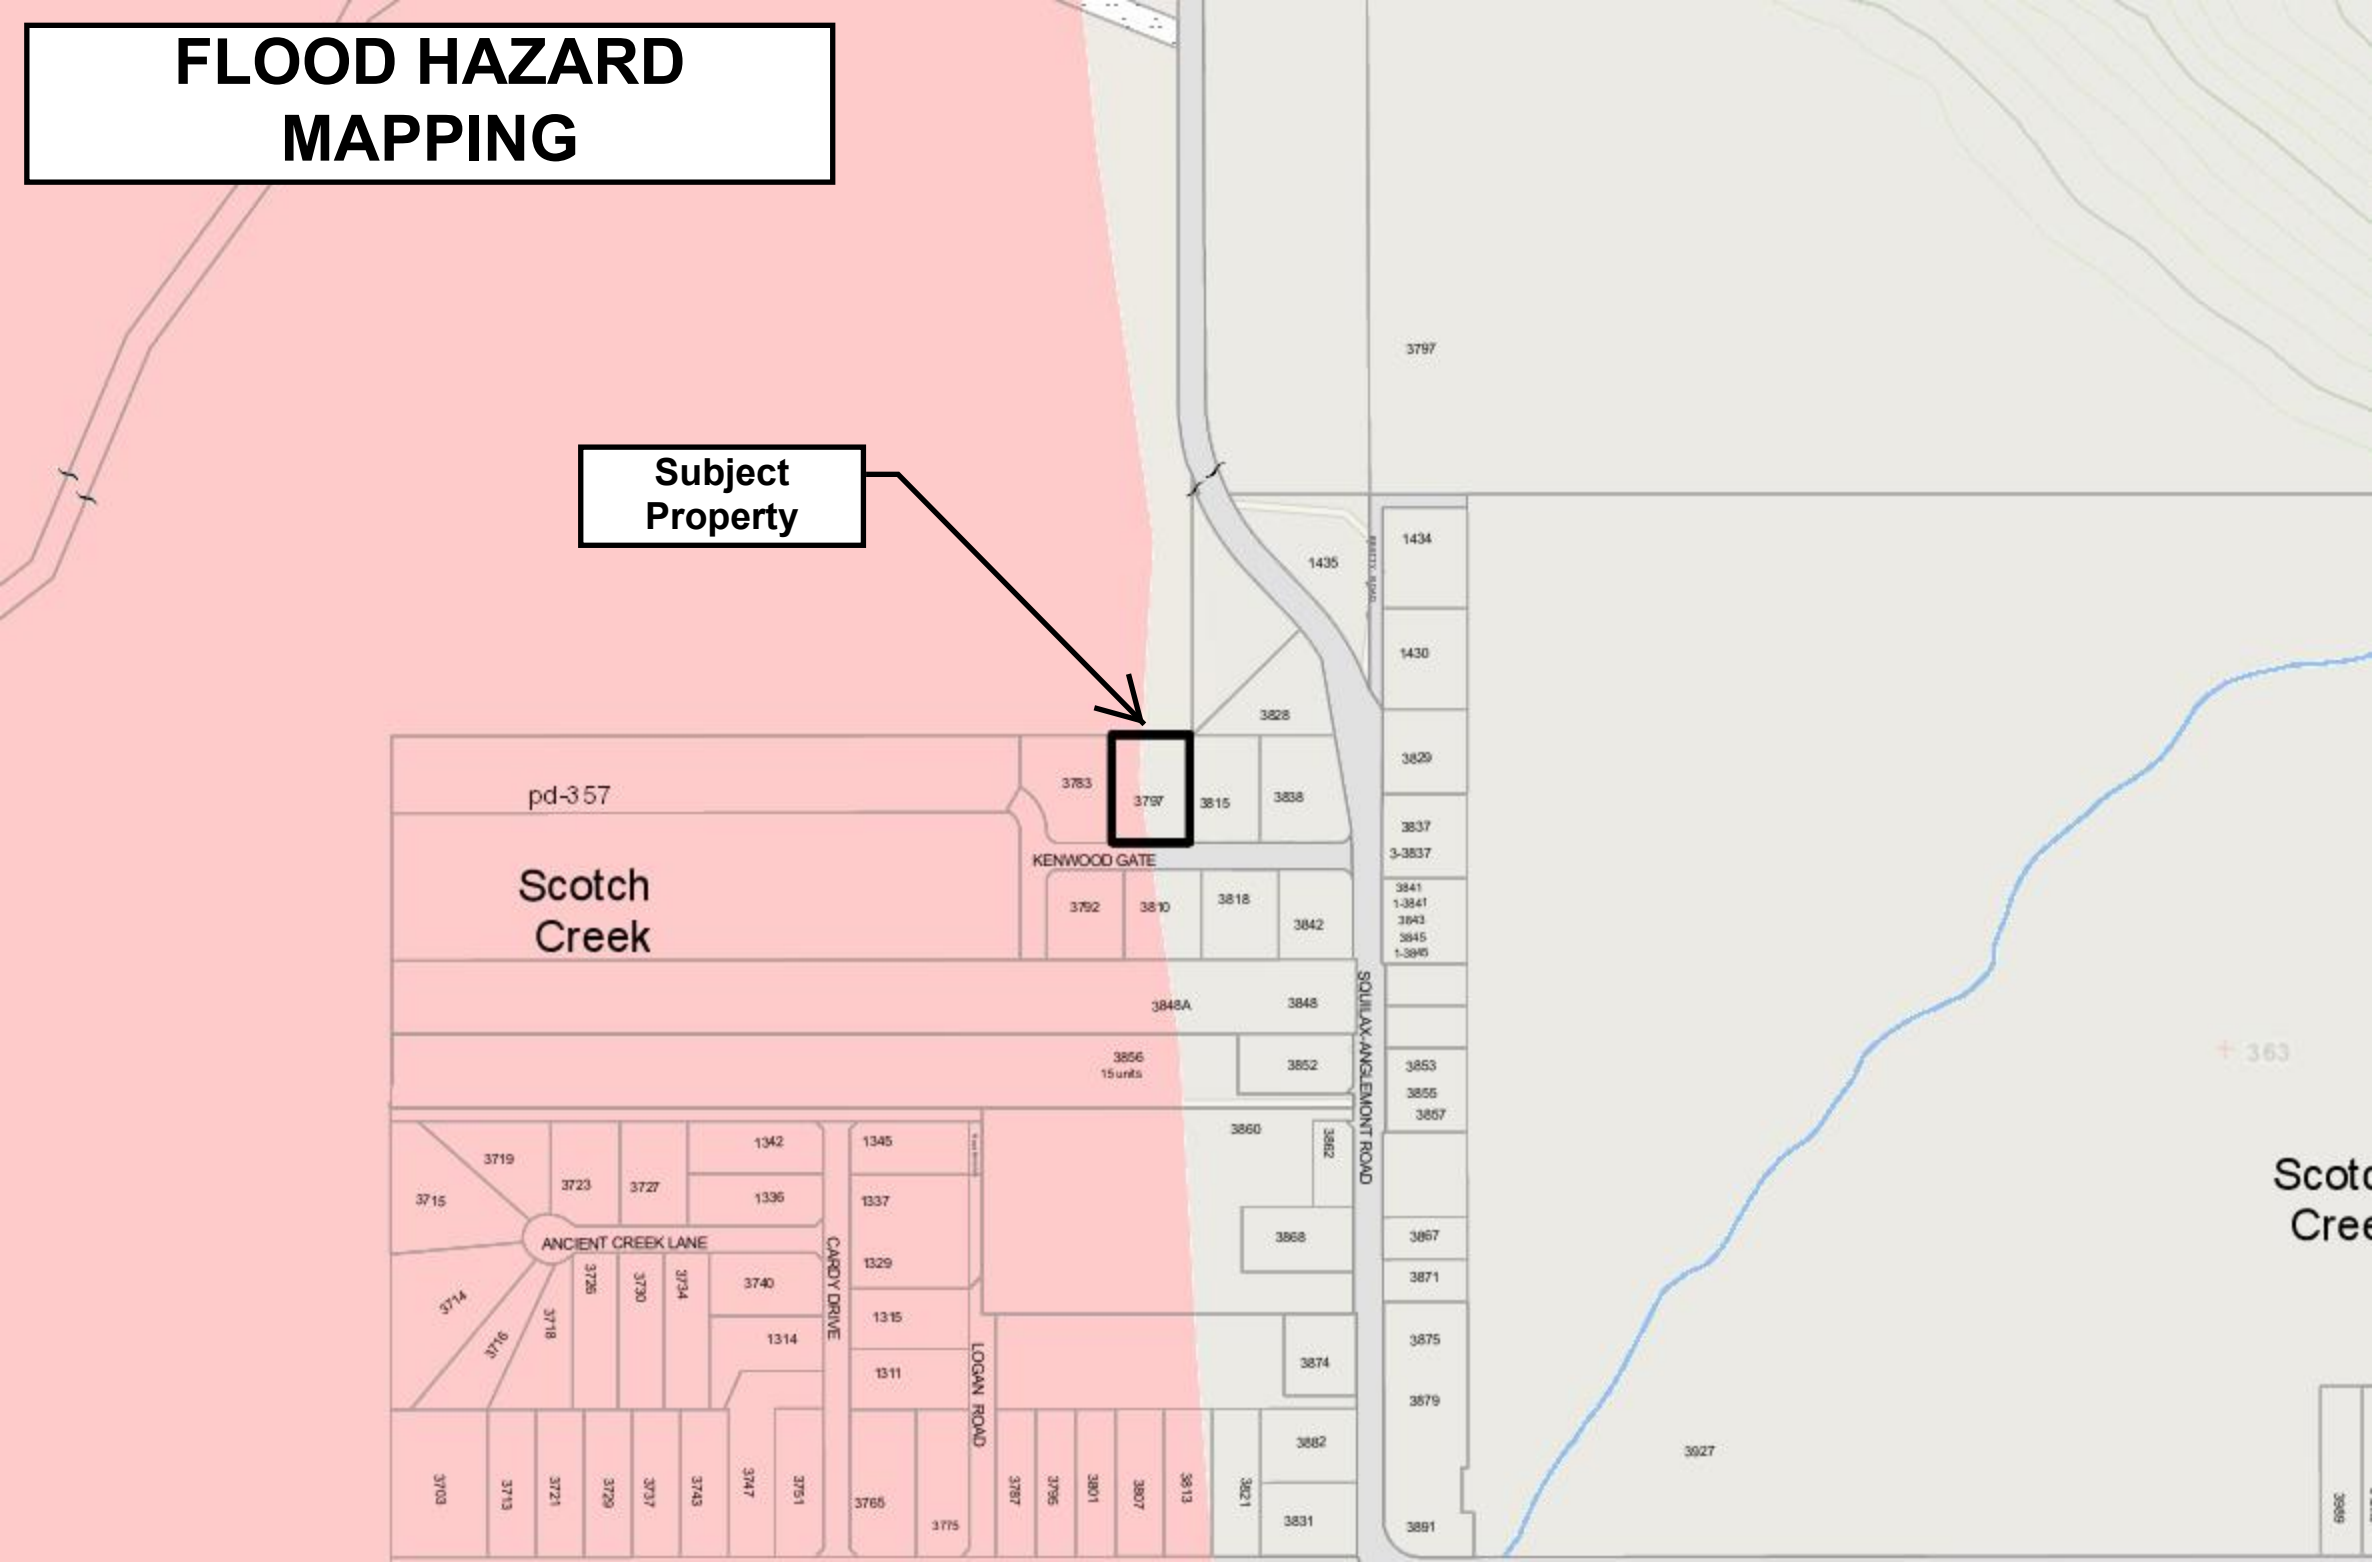

ORTHOPHOTO

Subject
Property



BEATTY ROAD

KENWOOD GATE

SQUILAX-ANGLEMONT ROAD

ORTHOPHOTO

3828

3783

3797



3815

3838

KENWOOD GATE

PROPOSED SITE PLAN

3797 KENWOOD GATE

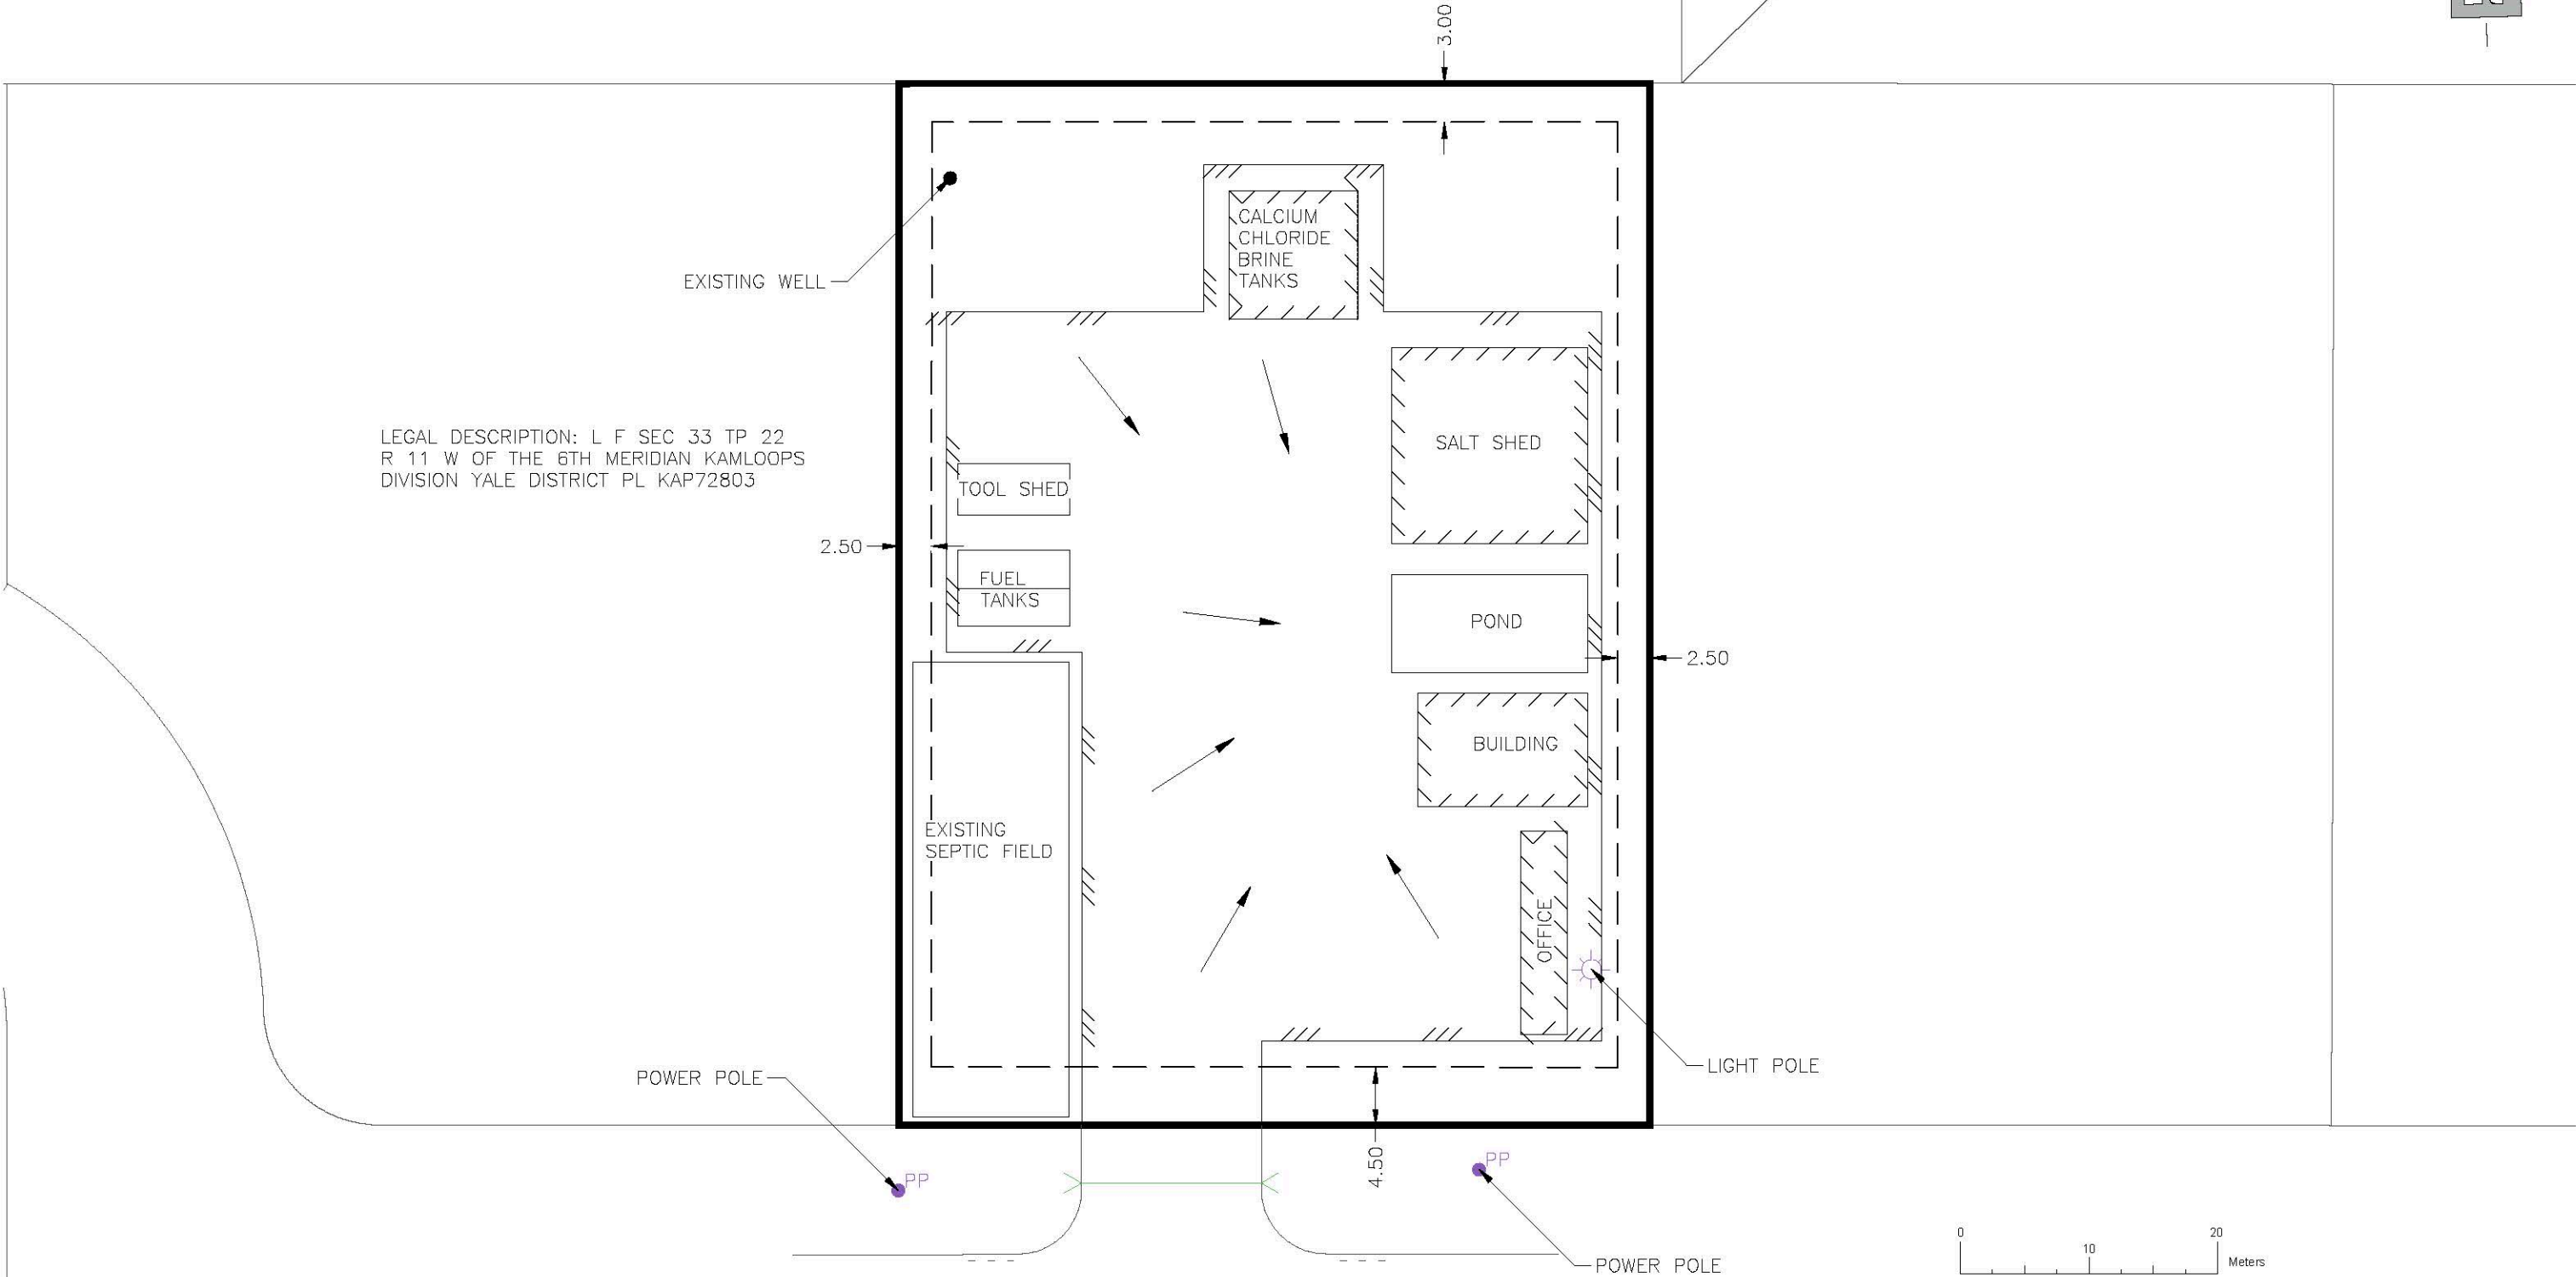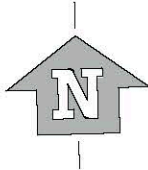

ISSUED FOR
DISCUSSION
FEBRUARY 2019
urbansystems.ca

Client/Project
ACCIONA

Scale	Revision Date	Figure
1:500	2019-02-21	
3858.0002.01		Title


3797 KENWOOD GATE

L:\Projects_KEL\38580002\010-Design\scatch creek\3797 Kenwood gate - scatch creek.dwg, 11x17 LANDSCAPE, 2019/02/22 09:22 am hanson

Metal Building similar in form to this photo, sized as shown on the site plan




Office trailer will be similar in form to these images :

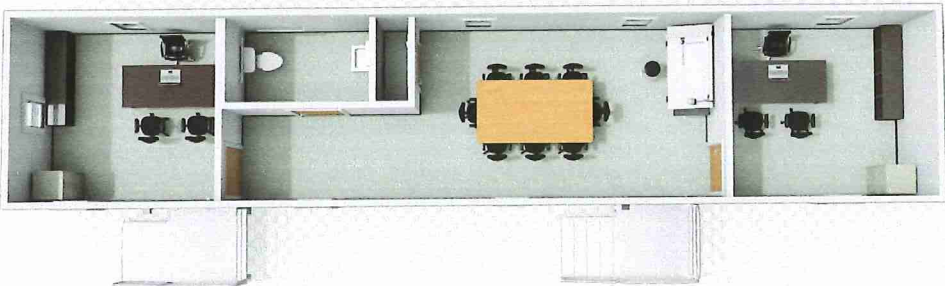

PROPOSED BUILDINGS

Salt /Sand Storage Facility will be similar in form to these photos , sized as shown on site plan .

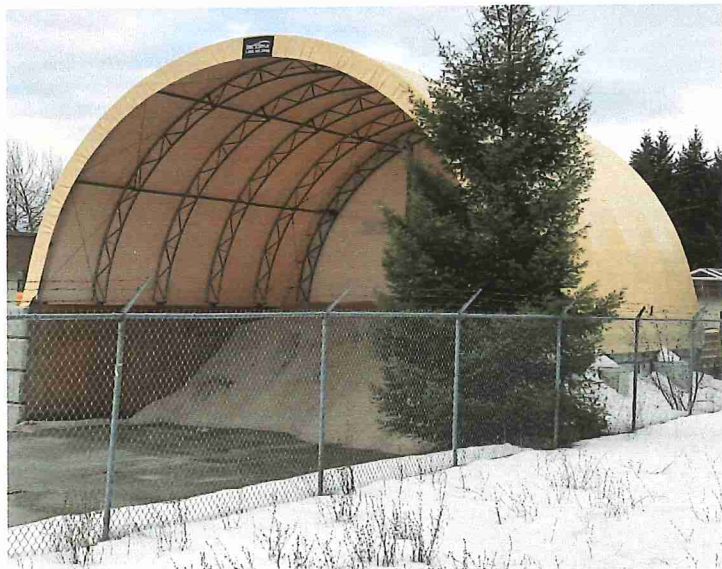

PROPOSED BUILDING

Lined Salt Water retention pond will be similar in form , sized as per the plan . Depth to be determined.



Typical Double Wall, BC Compliant, Fuel Tank



DE-ICING CONTAINMENT PROVISIONS