


Location

2908

WETASKIWIN ROAD

WESTRIDGE DRIVE

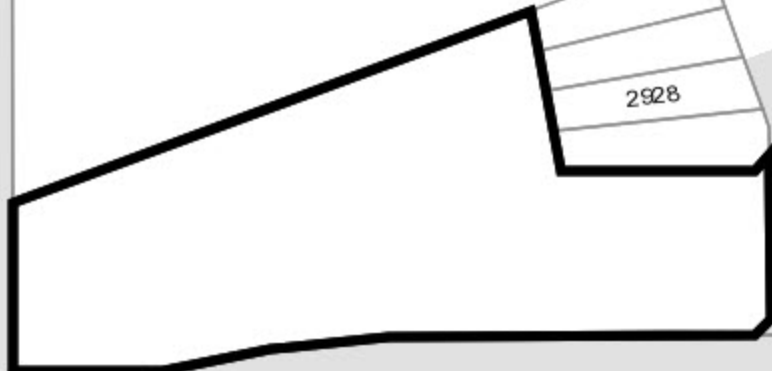

2928

2929

5876

5872

5866

5860

5856

5877

5871

5867

5865

5861

5859

5834

5830

5837

5840

5841

5849

5853

5855

5808
9 units

H3
9
8
7
5
3
1
H2
H1

2924
2926
2928
2932

HIGHWAY 97

5855

5847

5813

5809

pump house

5863

57

OCP/Zoning

RS

WESTRIDGE
DRIVE

RHD

WETASKIWIN ROAD

RS

RS

C

WESTWYND DRIVE

HIGHWAY 97

2928

2929

5876

5872

5866

5860

5856

5834

5830

5837

5841

5849

5853

5855

5877

5871

5867



5865

5861

5859

ALL DISTANCES ARE IN METRES.

Site Plan

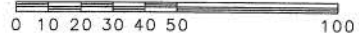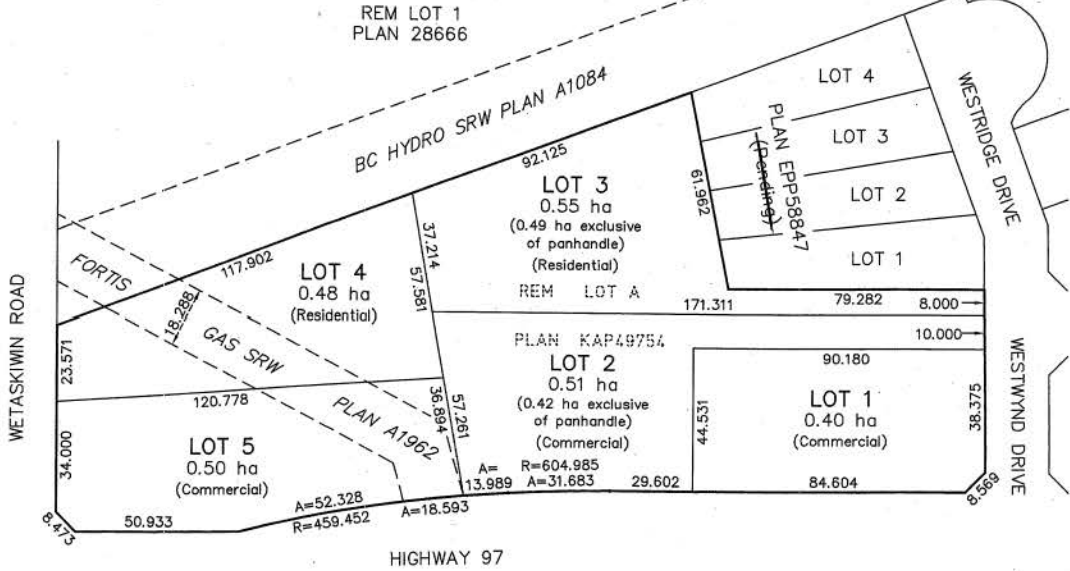


PLAN OF PROPOSED SUBDIVISION OF
 LOT A, PLAN KAP49754, SEC 3, TP
 18, R 12, W6M, KDYD EXCEPT
 PLANSKAP49757 AND EPP58847

95880A08

SCALE: 1 : 1500	OUR FILE: R9588
DATE: 17 May 2017	DRAWN: RJH
Thind	
WILLIAM E. MADDOX B.C. LAND SURVEYOR 3500 - 30th STREET VERNON, BC V1T 5E8 TELEPHONE: (250) 542-4343	

Orthophotograph

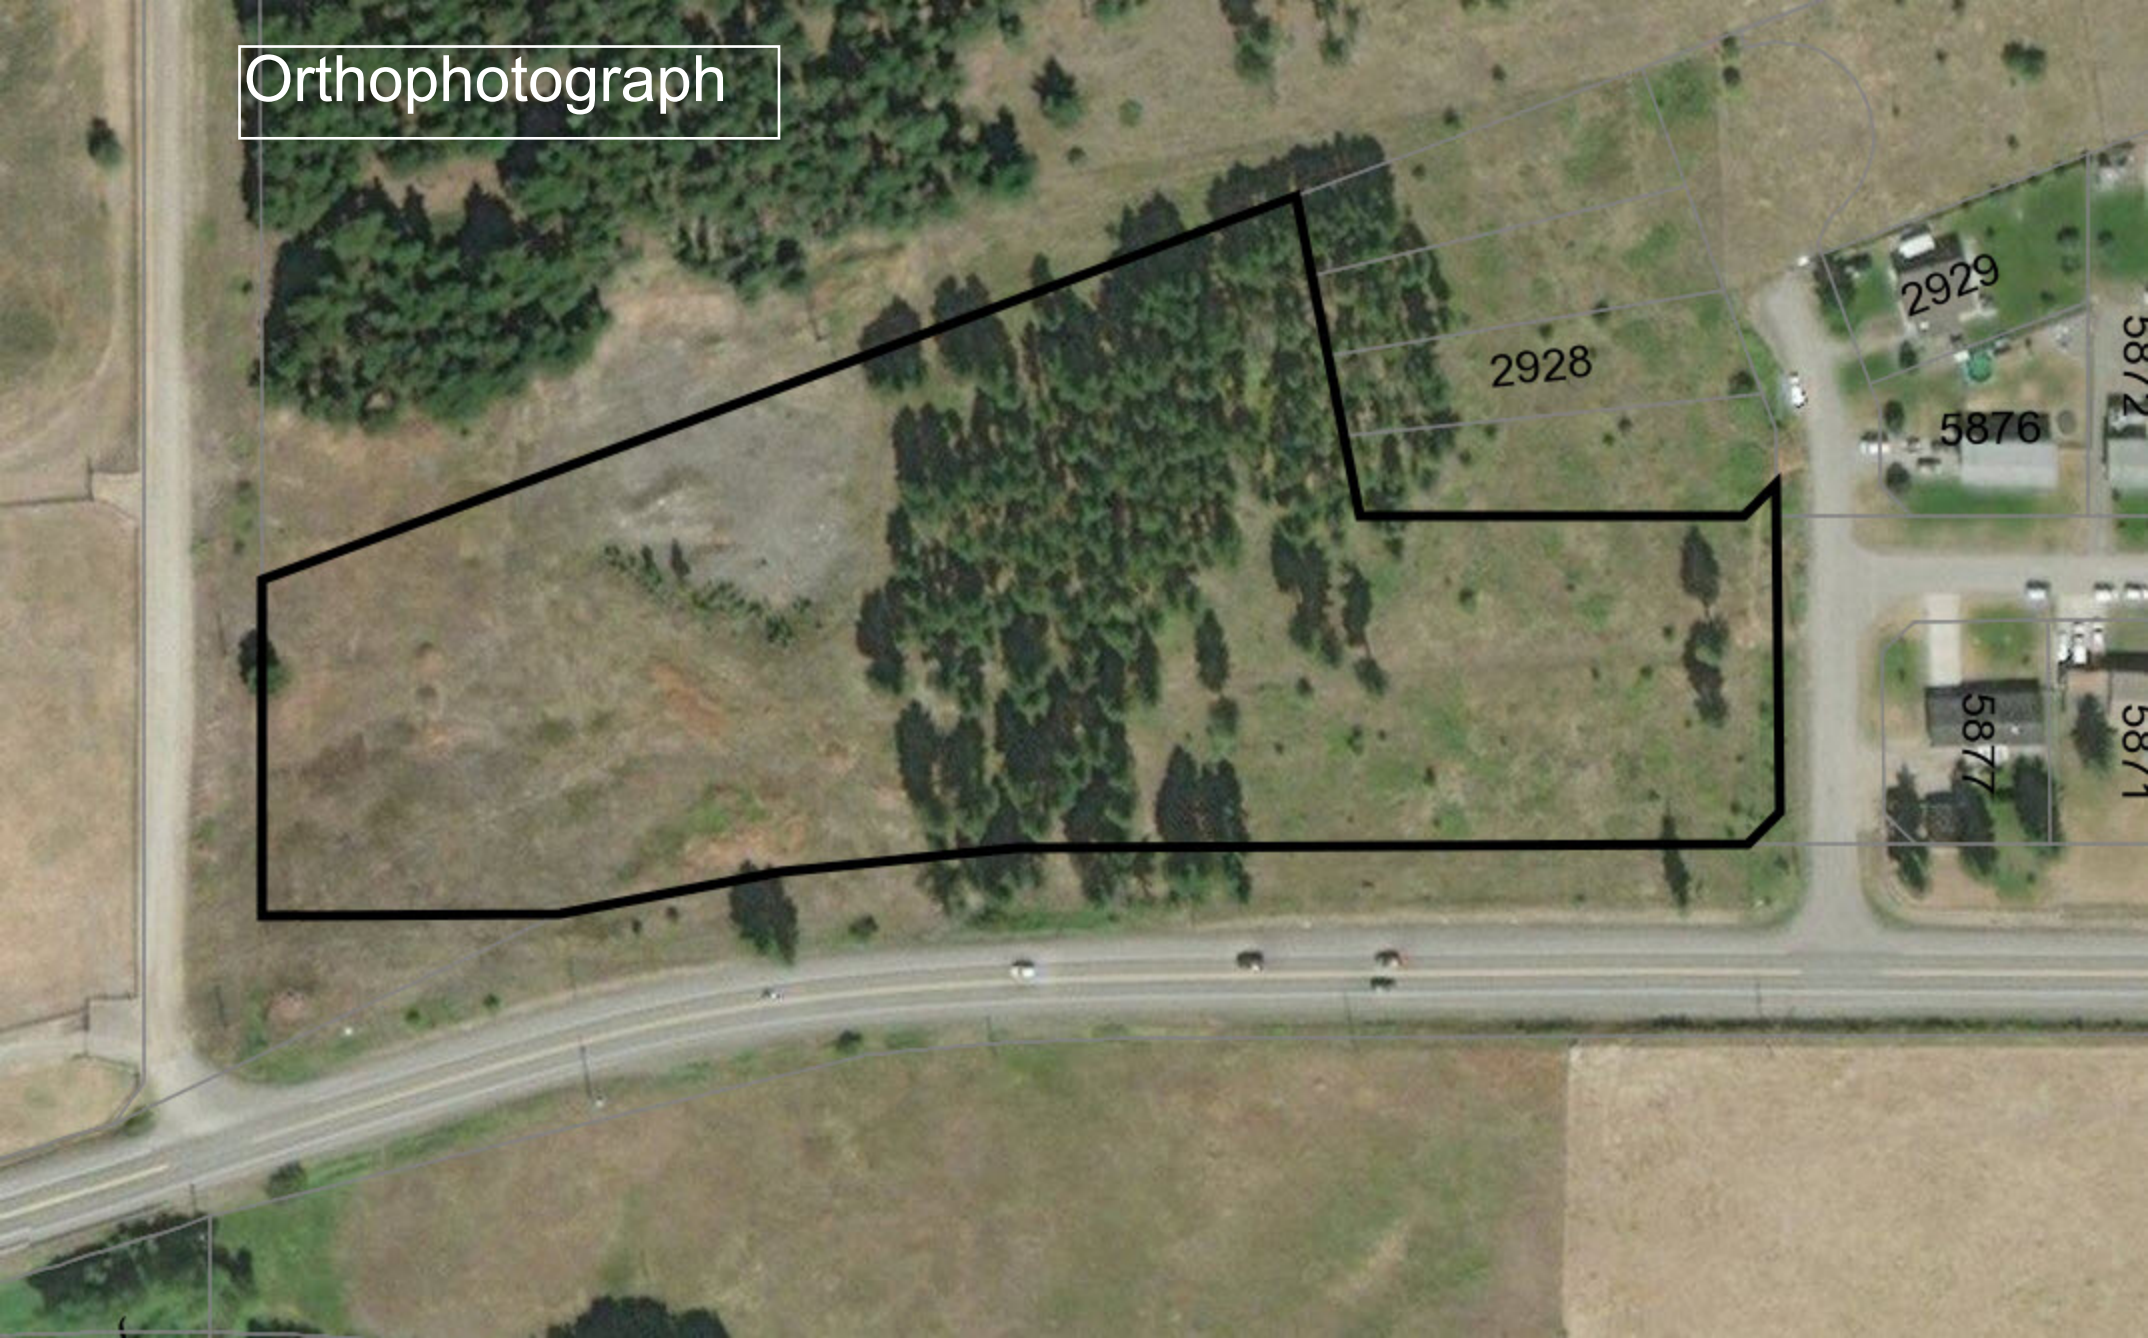

2928

2929

5876

5872

5877

5871