



## Location

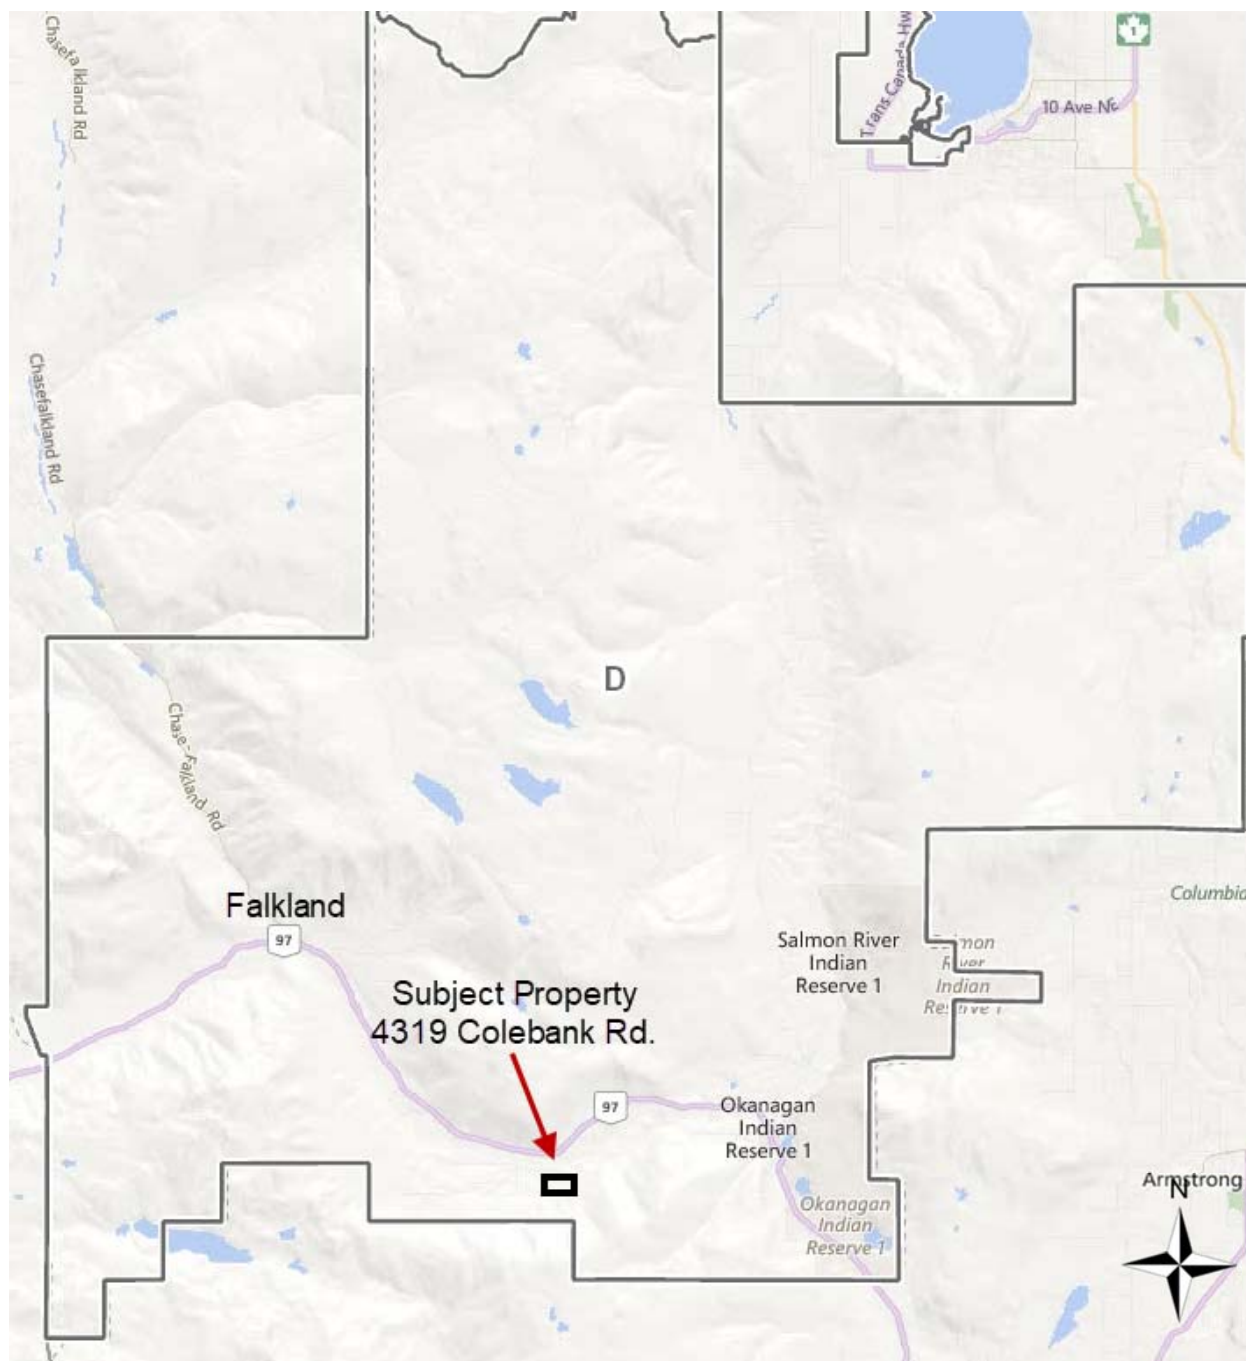

## Salmon Valley Land Use Bylaw No. 2500 - Zoning

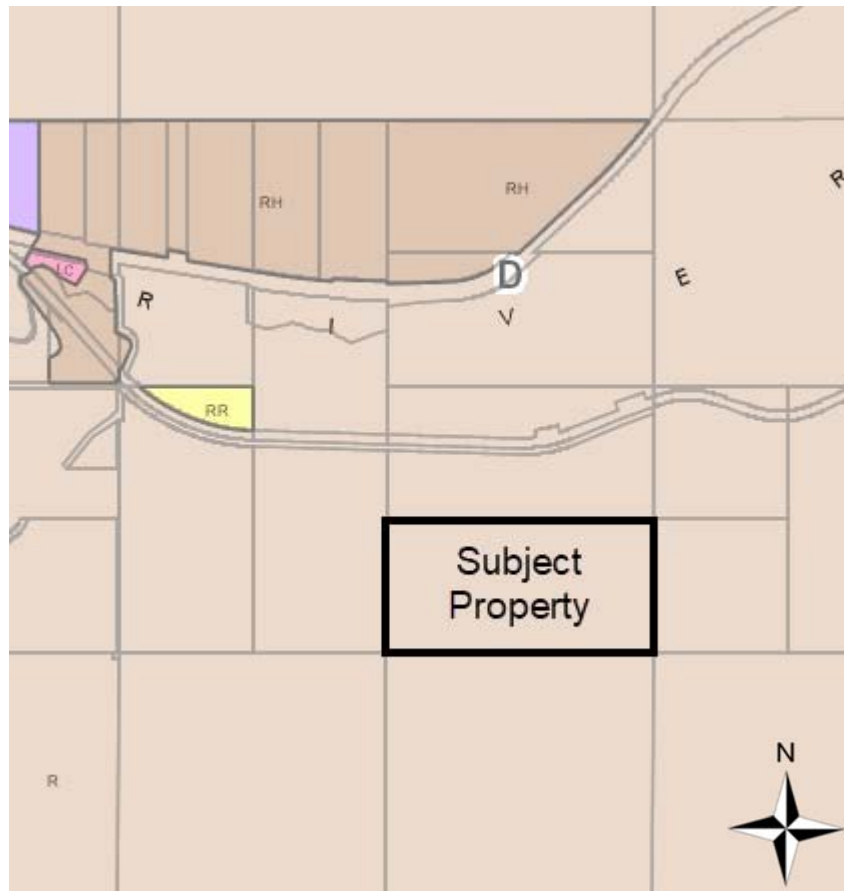

R = Rural (subject property's zoning /designation)

RH = Rural Holdings

RR = Rural Residential

LC = Local Commercial

IG = Industrial


## Sketch Plan of Proposed Cannabis Production Facility

Sketch Plan of  
The South 1/2 of the Northeast 1/4 of Section 16,  
Township 17, Range 11, W6M, Kamloops Division Yale District

Scale 1:1250



## Site Plan of Proposed Cannabis Production Facility

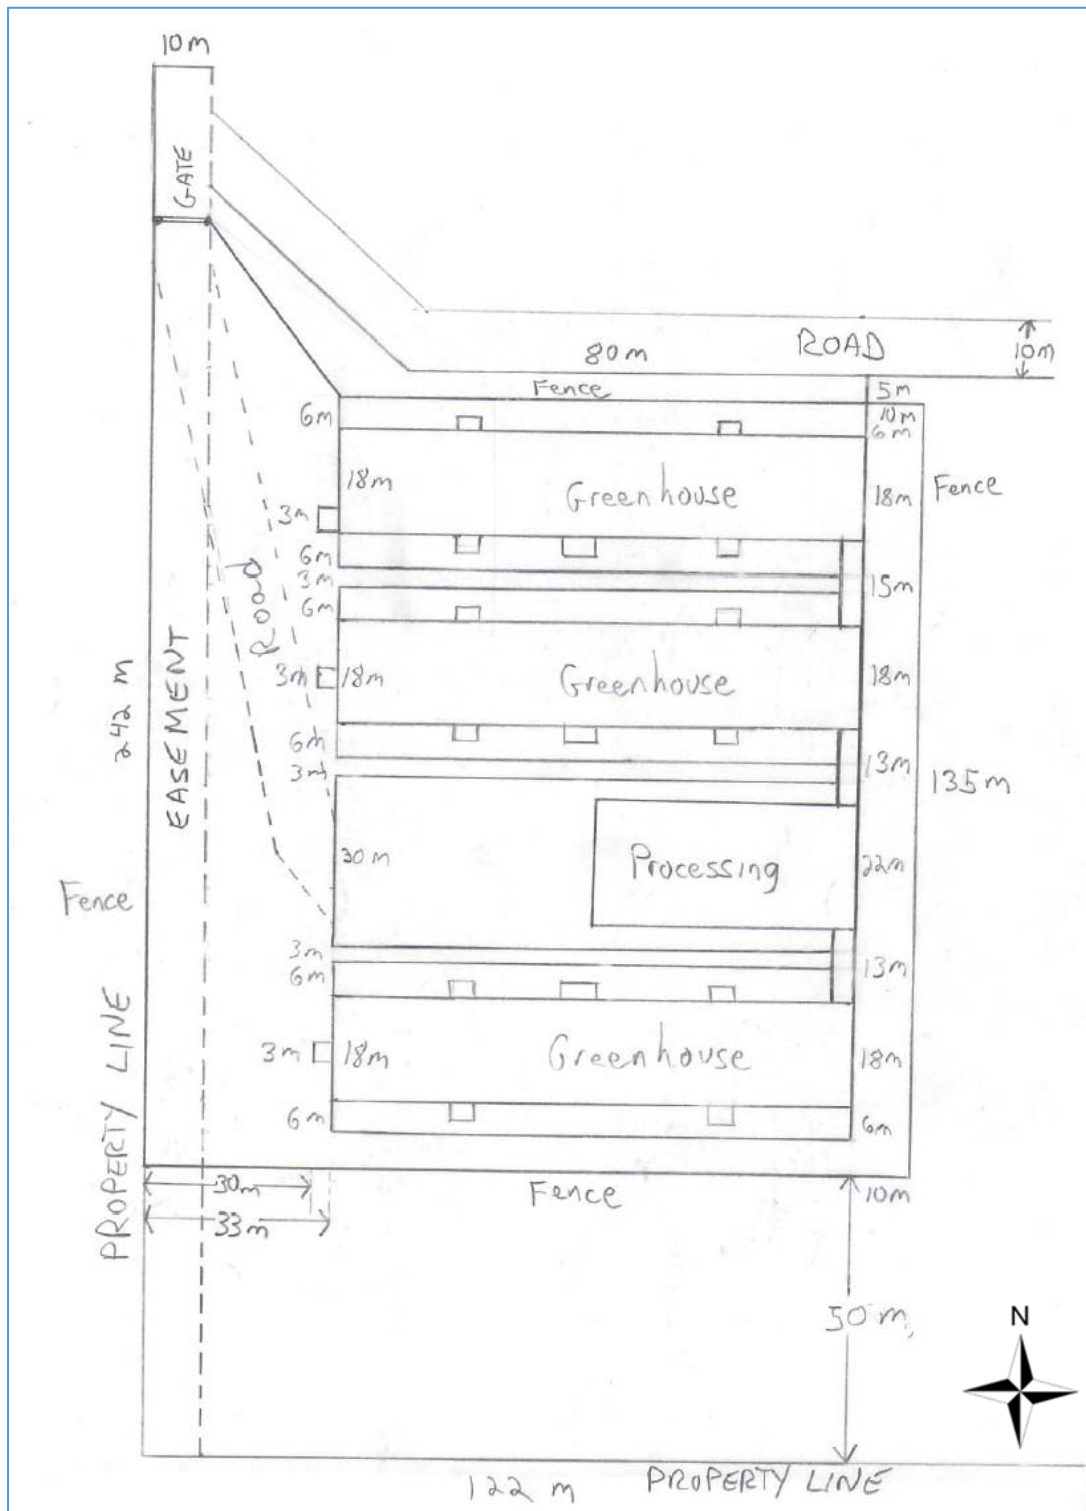

## ALR/Agricultural Capability

