


Falkland Electoral Area D

Subject Properties

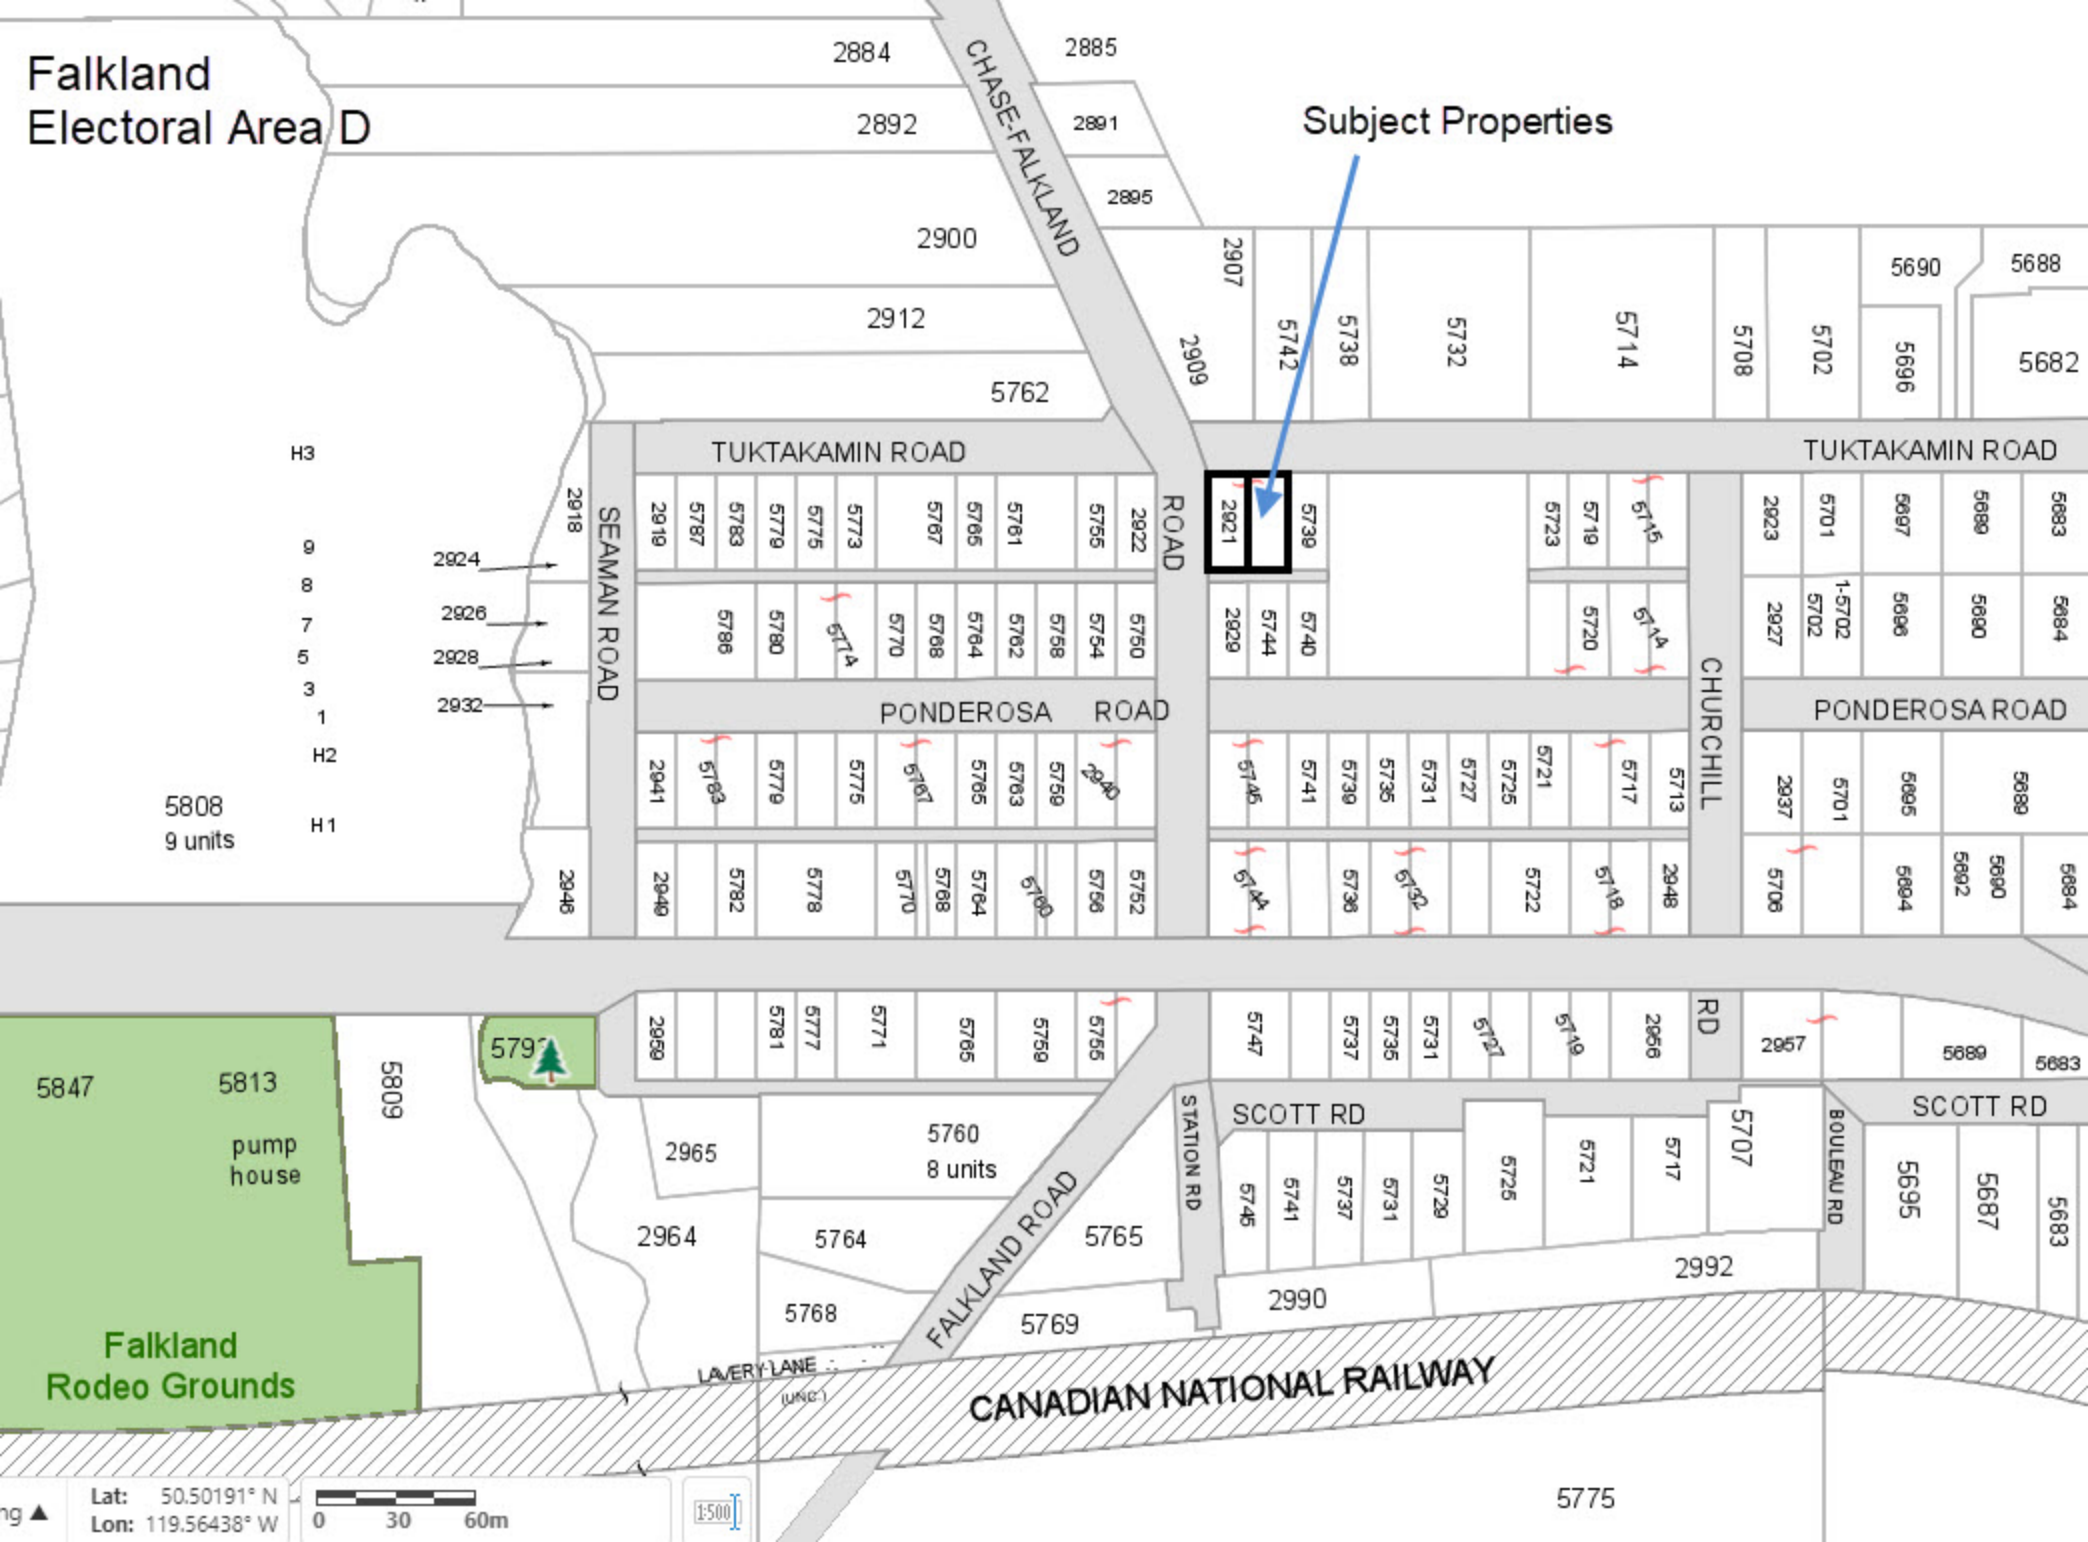

H3
9
8
7
5
3
1
H2
H1

5808
9 units

5847
5813
5809
pump house

Falkland Rodeo Grounds

5775

9
RM
3

33097
2

B1139
B

. B
1295
13 RS

1 3

P
Blk. 2
Pcl. Z

16 14

24
Plan



Tuktakamin Road

Chase-Falkland Road

5739

2921

2922

57

57

29


Lat: 50.50209° N
Lon: 119.55753° W



Site Plan for Plan of Subdivision of Lots 1 and 2, Block 2, Sec 2, Tp 18, R 12, W6M, KDYD, Plan 1295

BCGS 82L.059

The intended plot size of this plan is 280mm in width by 432mm in height (B size) when plotted at a scale of 1:250

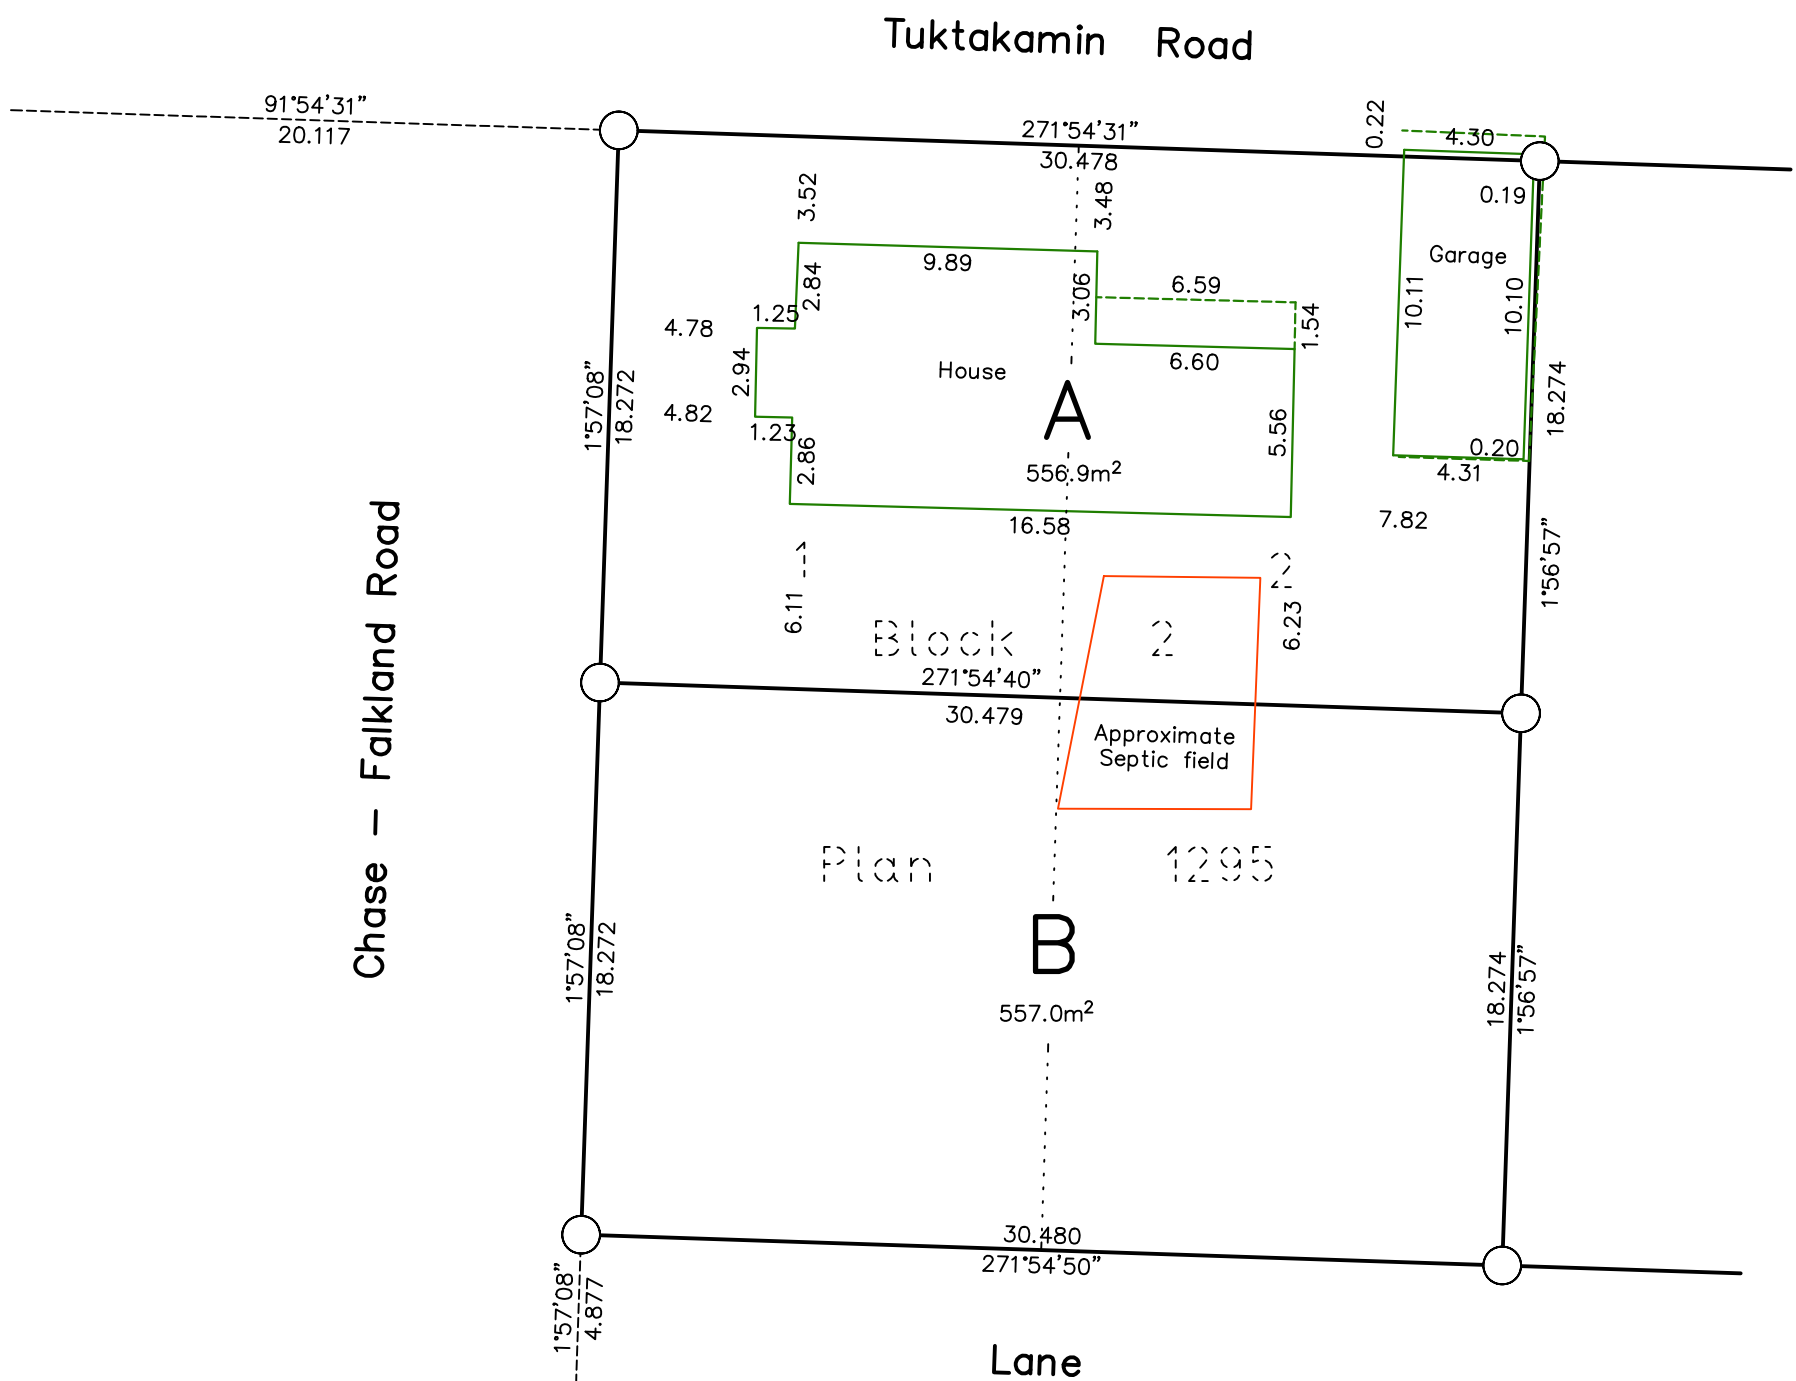

BROWNE JOHNSON LAND SURVEYORS
B.C. AND CANADA LANDS
SALMON ARM, B.C. 250-832-9701
File: 155-19 Fb.R127p.46-51
155-19.raw

Garage showing proximity to exterior side parcel line/Tuktakamin Road



07.26.2019

Garage from Tuktakamin Road showing
proximity to rear parcel line



07.26.2019



07.26.2019



07.26.2019

Single family dwelling from Chase-Falkland
Road/front parcel line



07.26.2019

From back lane showing vacant southern lot



07.26.2019