




Location

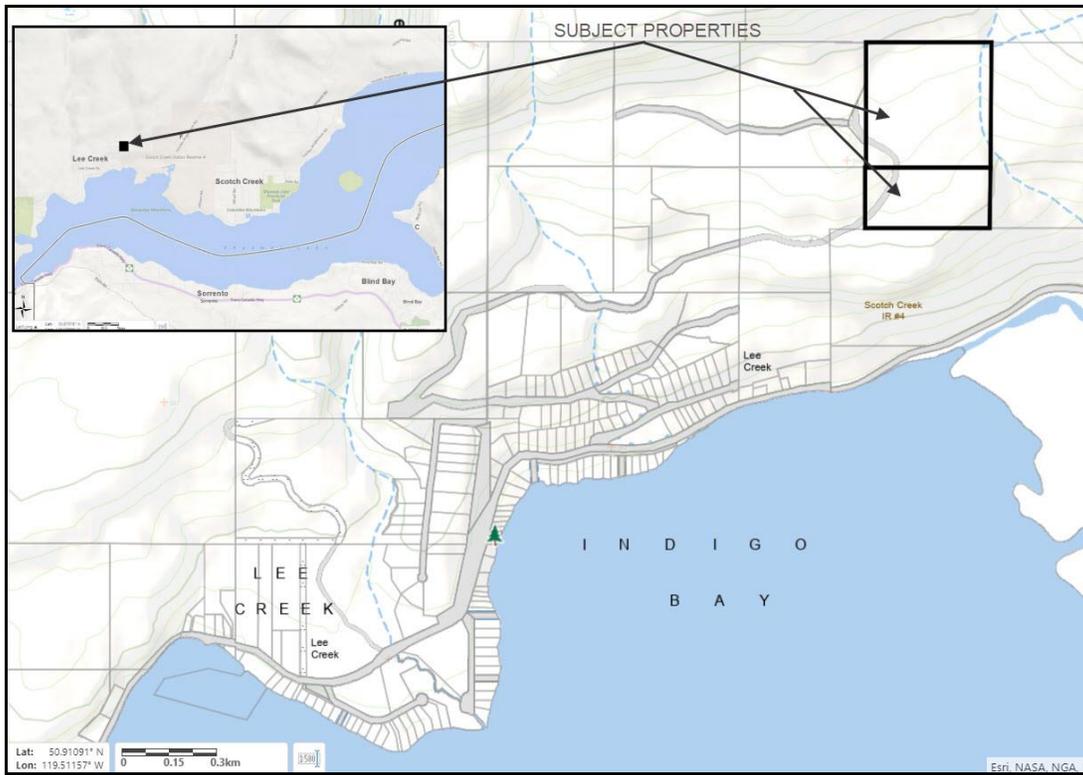


Slopes Mapping

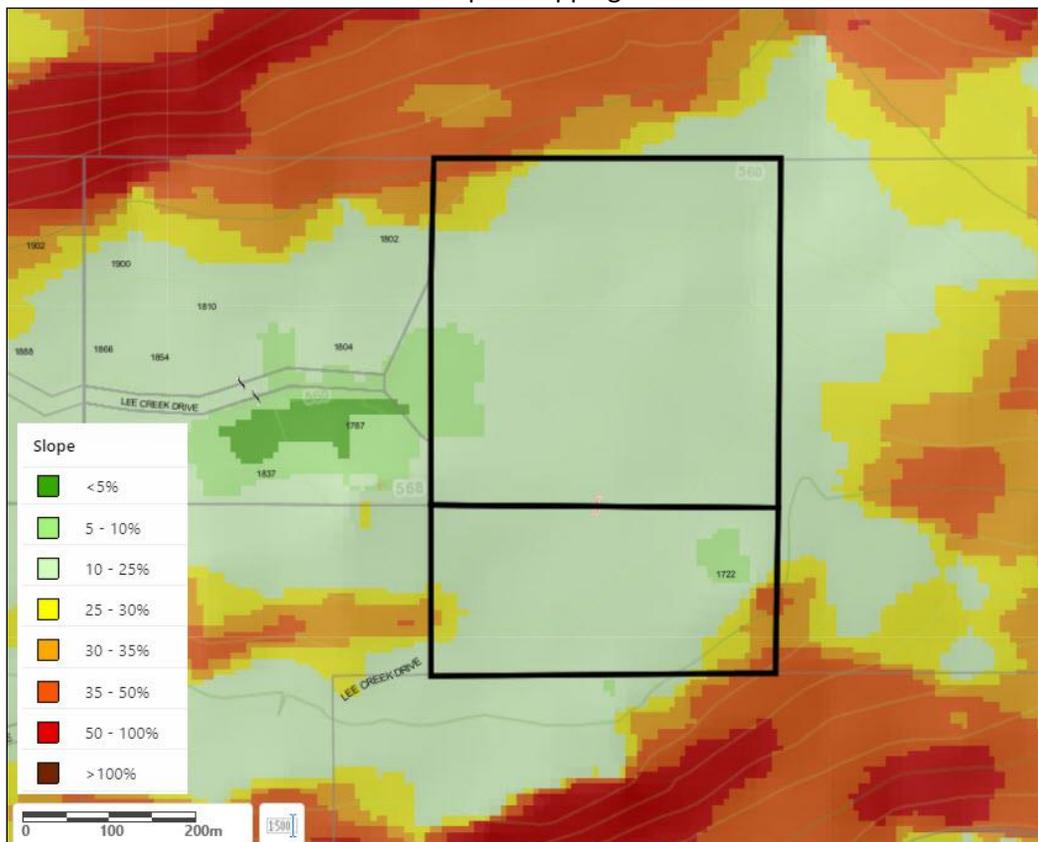


Current Zoning

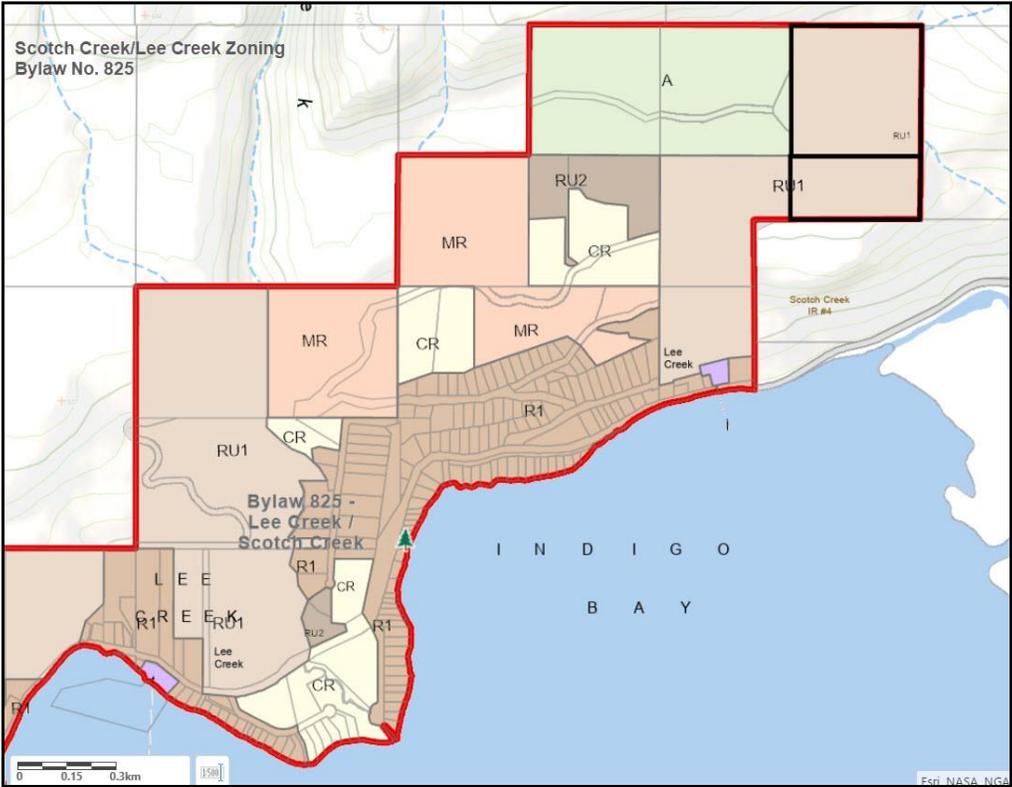

Proposed Rezoning

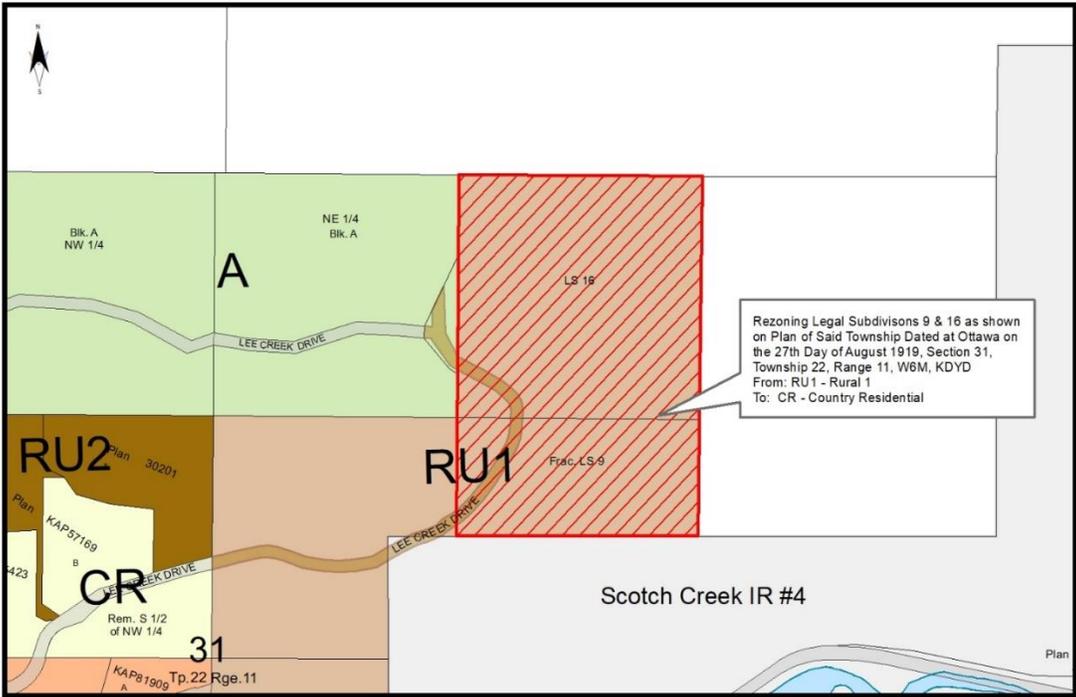

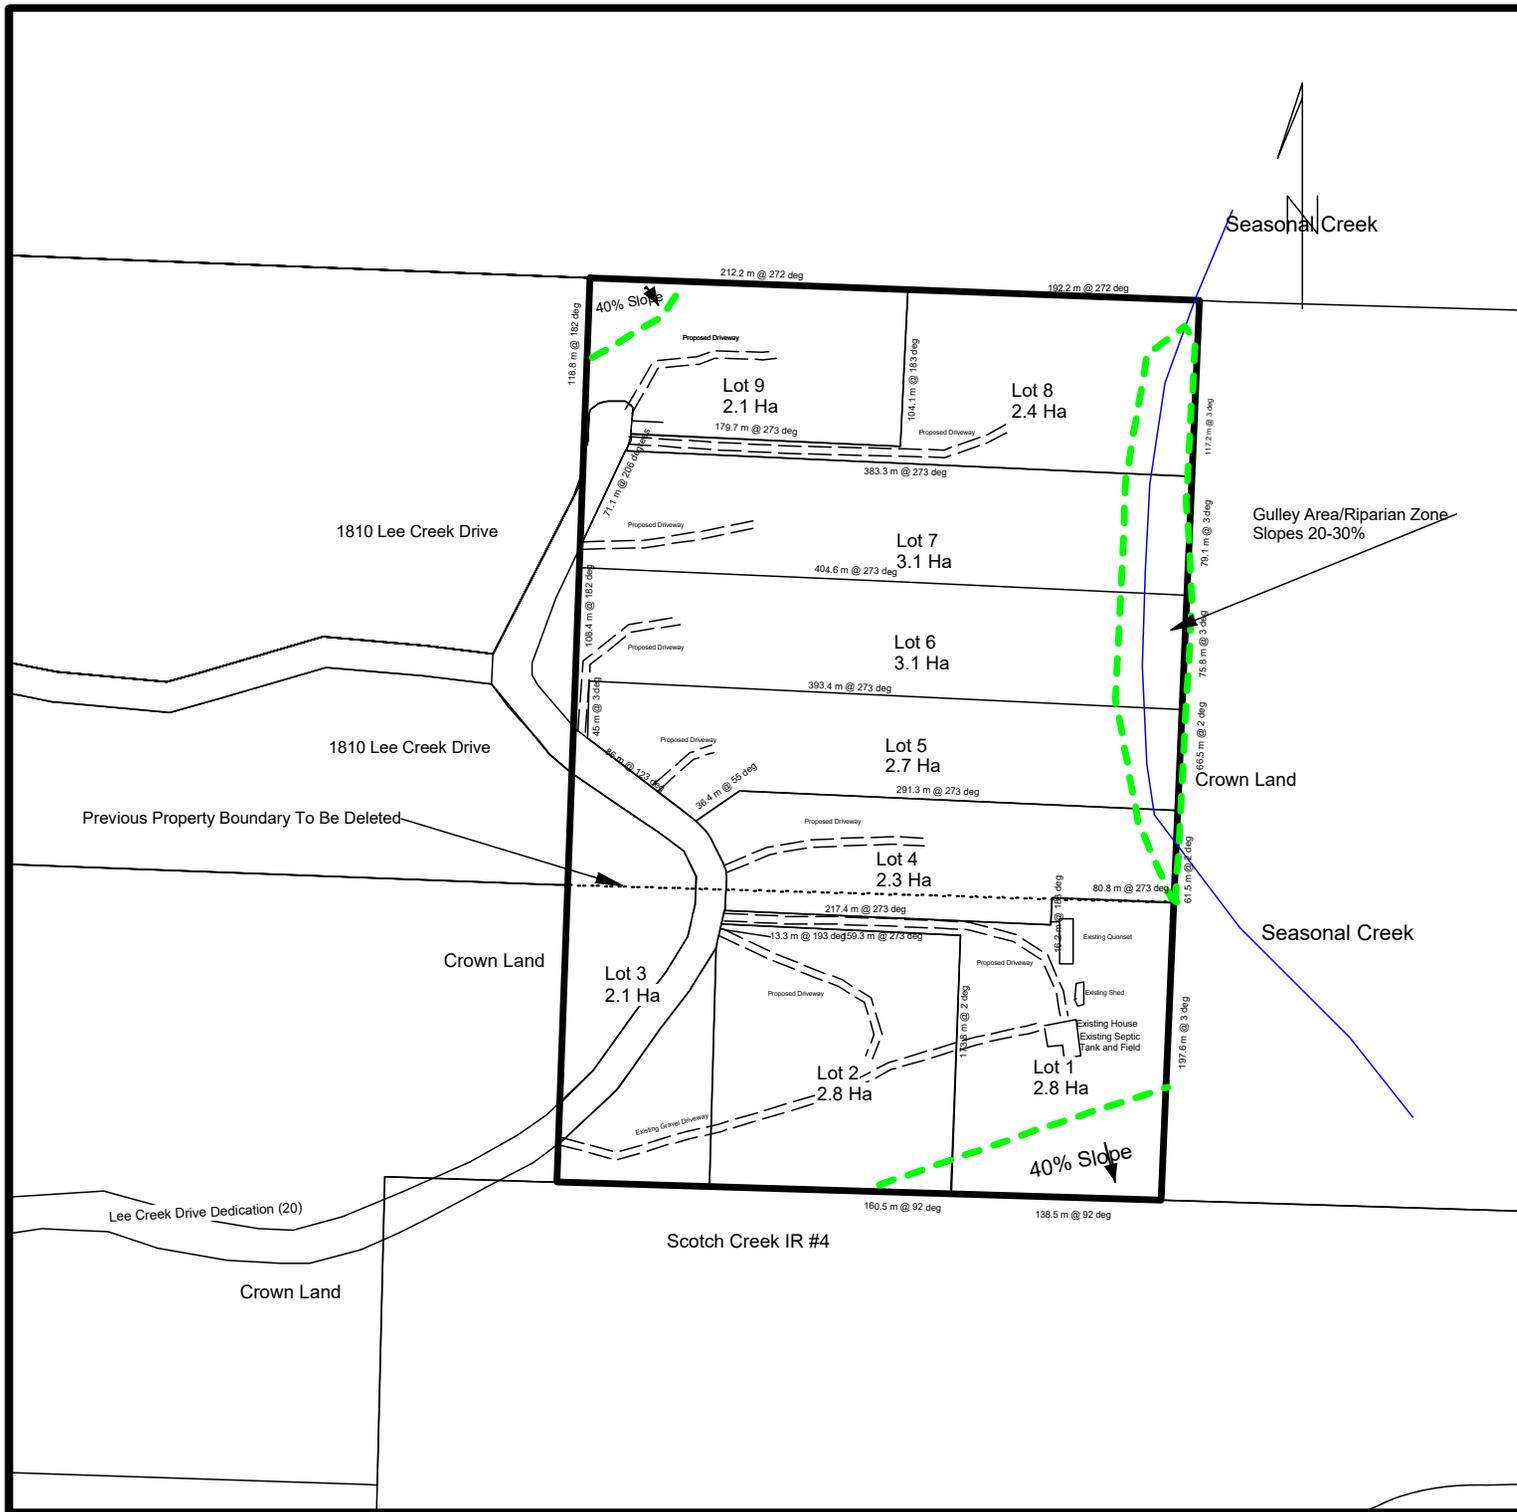

SITE PLAN FOR OCP AND ZONING
BYLAW AMENDMENTS
AS WELL AS PROPOSED PLAN OF
SUBDIVISION
1722 LEE CREEK DRIVE

LS 16 SHOWN ON PL OF SAID TP
DATED AT OTTAWA ON THE 27TH
DAY OF AUG 1919 SEC 31 TP22 R11
W OF THE THE 6TH MERIDIAN KAMLOOPS
DIVISION YALE DISTRICT
PID 013 816-667

AND

LS 9 SHOWN ON PL OF SAID TP
DATED AT OTTAWA ON THE 27TH
DAY OF AUG 1919 SEC 31 TP 22 R11
W OF THE 6TH MERIDIAN KAMLOOPS
DIVISION YALE DISTRICT
PID 013-816-691

PLAN SCALE 1:5000



Drawn by: Terry Dodge, R.P.F.
780 817-8185
terry@wolverine-irm.com
October 31, 2019

Bing Orthoimagery

