

Location

T A P P E N

B A Y

SUNNYBRAE

Sunnybrae

Shuswap Lake

Subject Properties

N

W

E

OCP


NR

PI

RR

Bylaw 725

Shuswap Lake

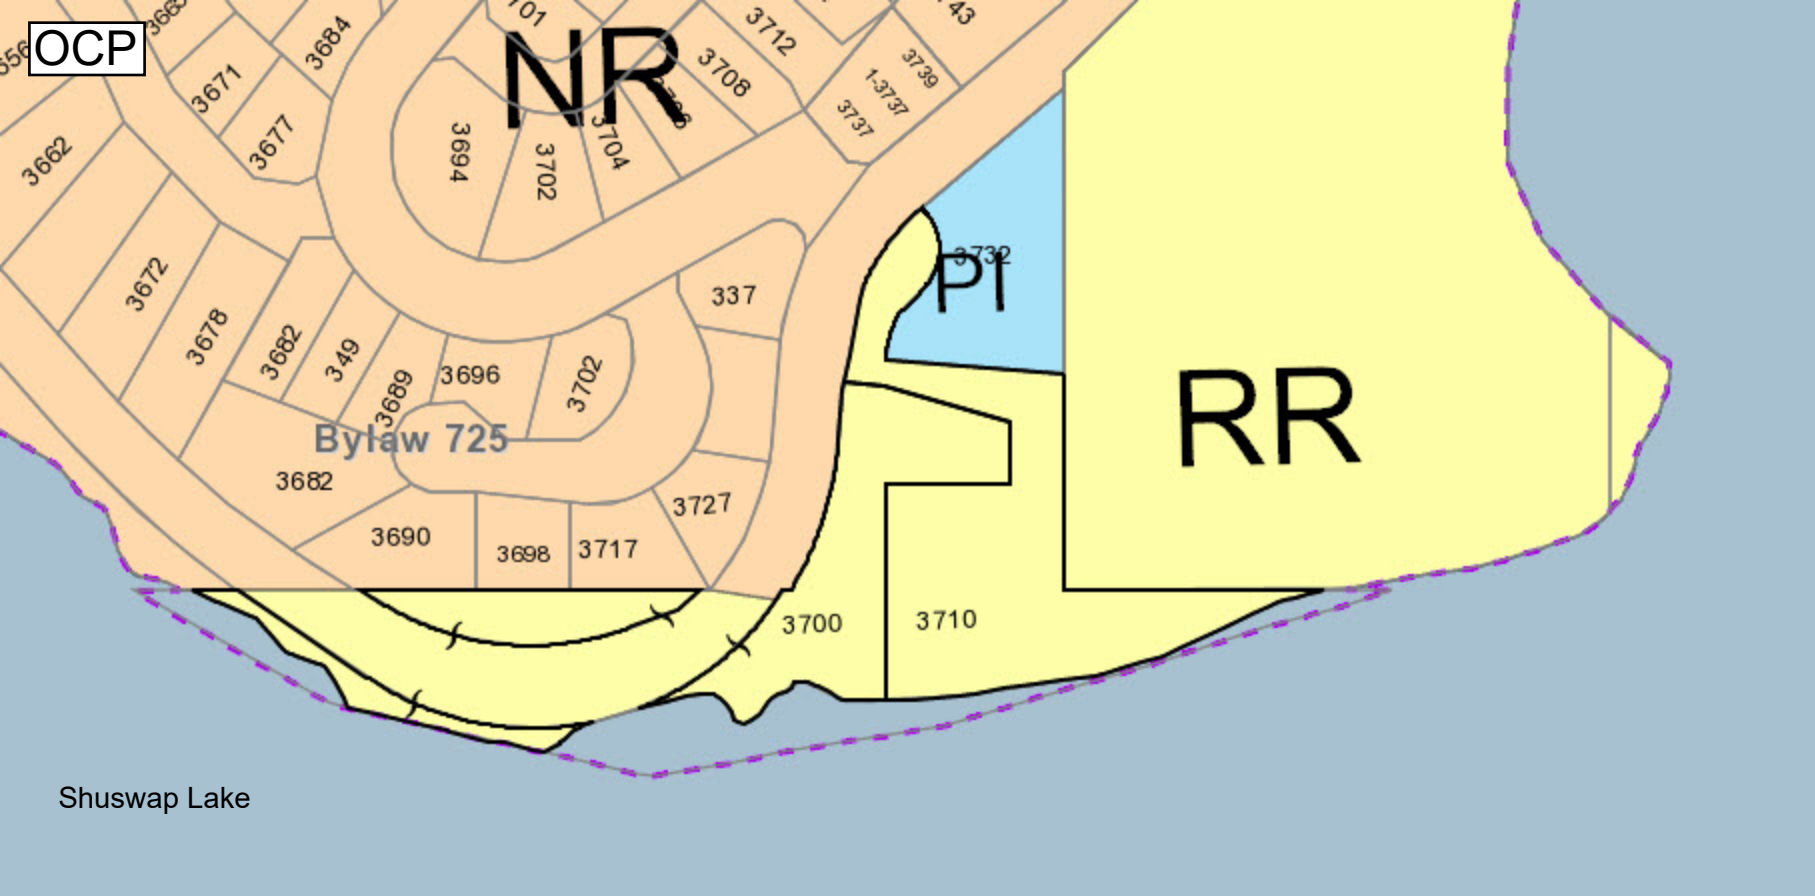

Site Plan

Plan of Subdivision of
the Frac. N.W.1/4 of Sec.2
and the W.1/2 of L.S. 3, Sec.11
(Except Plans 7128, 32726 and 40990),
Tp.21, R.10, W6M, K.D.Y.D.

B.C.G.S. 82L.084

LOT LINE ADJUSTMENT PLAN FOR:

LOT 1 & 2, PLAN KAP82925, SEC 11, TWP 21, R 10, W6M
PID: 026-949-491
TAX ROLL: 78906404150

PROPOSED LOT LINE
ADJUSTMENT HERE TO
FOLLOW TOE OF EX. BANK

Rem.
E.1/2
L.S. 3

PROPOSED LOT LINE
5m OFFSET FROM
COVENANT BOUNDARY

Rem. W.1/2
L.S. 3 2

CURRENT
0.977ha
PROPOSED
1.107ha

LEGAL PLAN
SCALE: 1:1000

CLIENT: LINDA FRANKLIN
3710 SUNNYBRAE-CANOE POINT ROAD

PROJECT: 13-044-E
SUBDIVISION

TITLE: LEGAL PLAN

THIS DRAWING IS NOT FOR
CONSTRUCTION UNLESS SO SEALED.

© FRANKLIN ENGINEERING LTD.

2	09/MAY/2017	ISSUED FOR SUBDIVISION APPROVAL
1	08/NOV/2016	ISSUED FOR SUBDIVISION APPROVAL
0	12/SEPT/2016	ISSUED FOR SUBDIVISION APPROVAL

Orthophoto



Shuswap Lake