




### Location Map

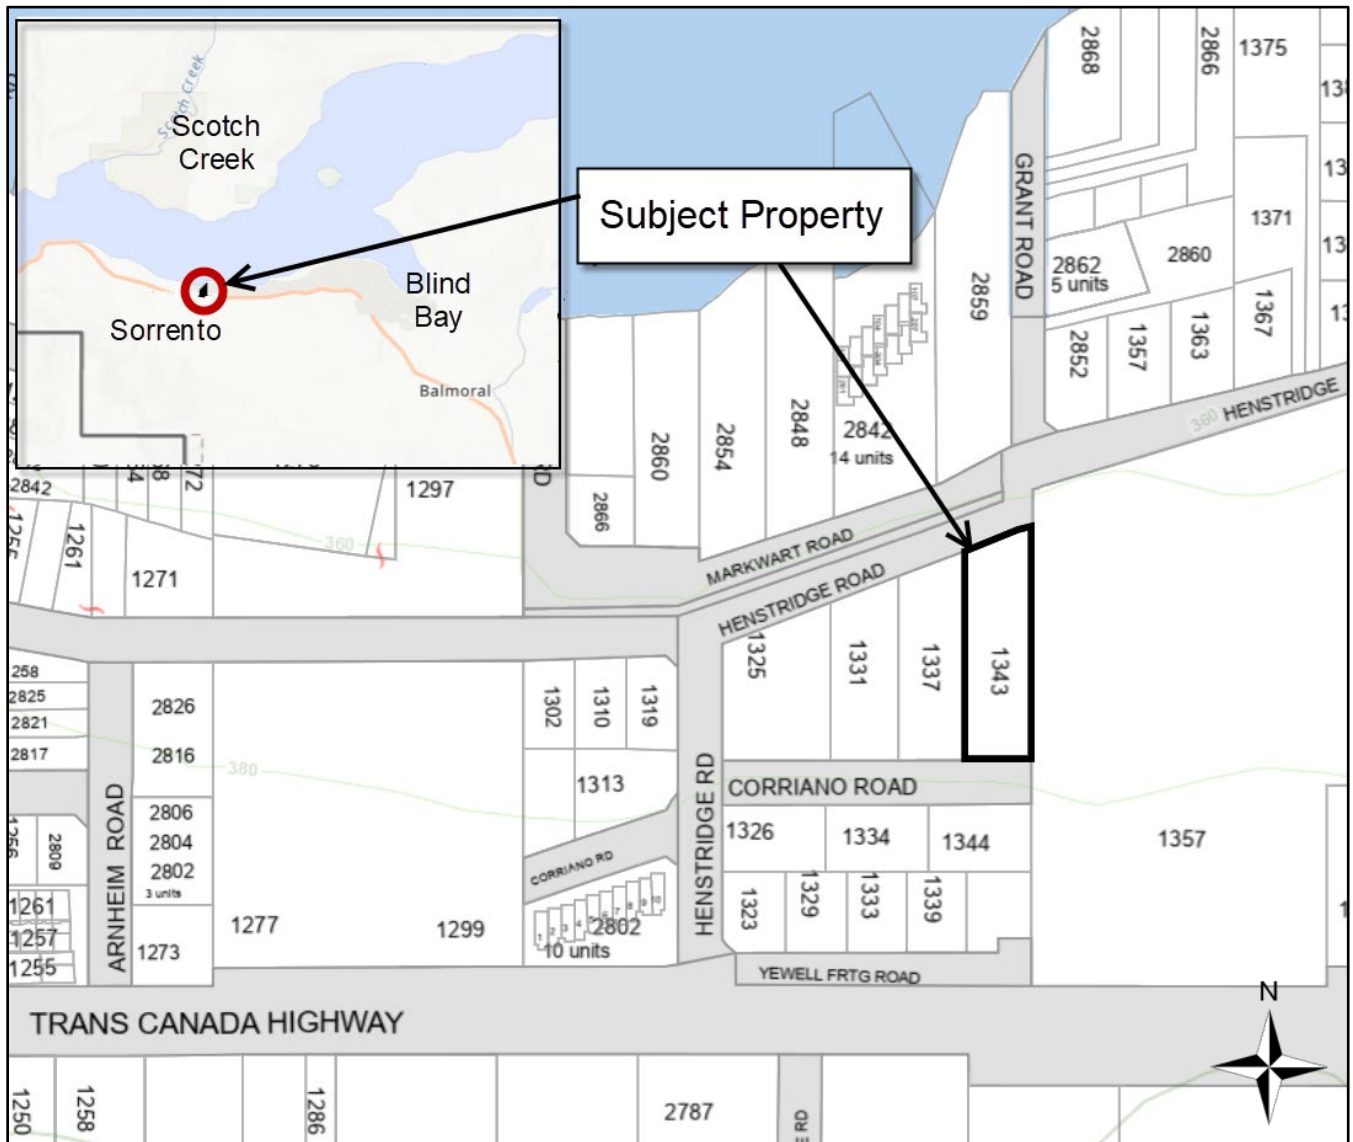


## Electoral Area C Official Community Plan Bylaw No. 725

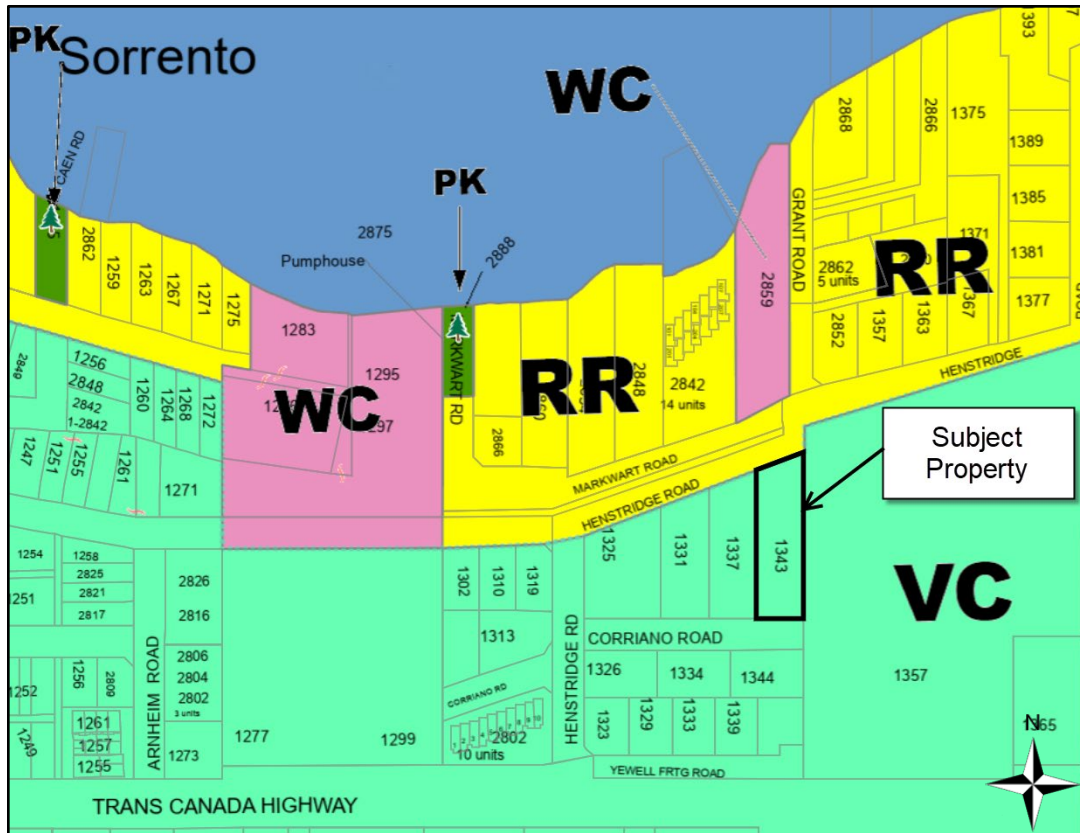

## South Shuswap Zoning Bylaw No. 701

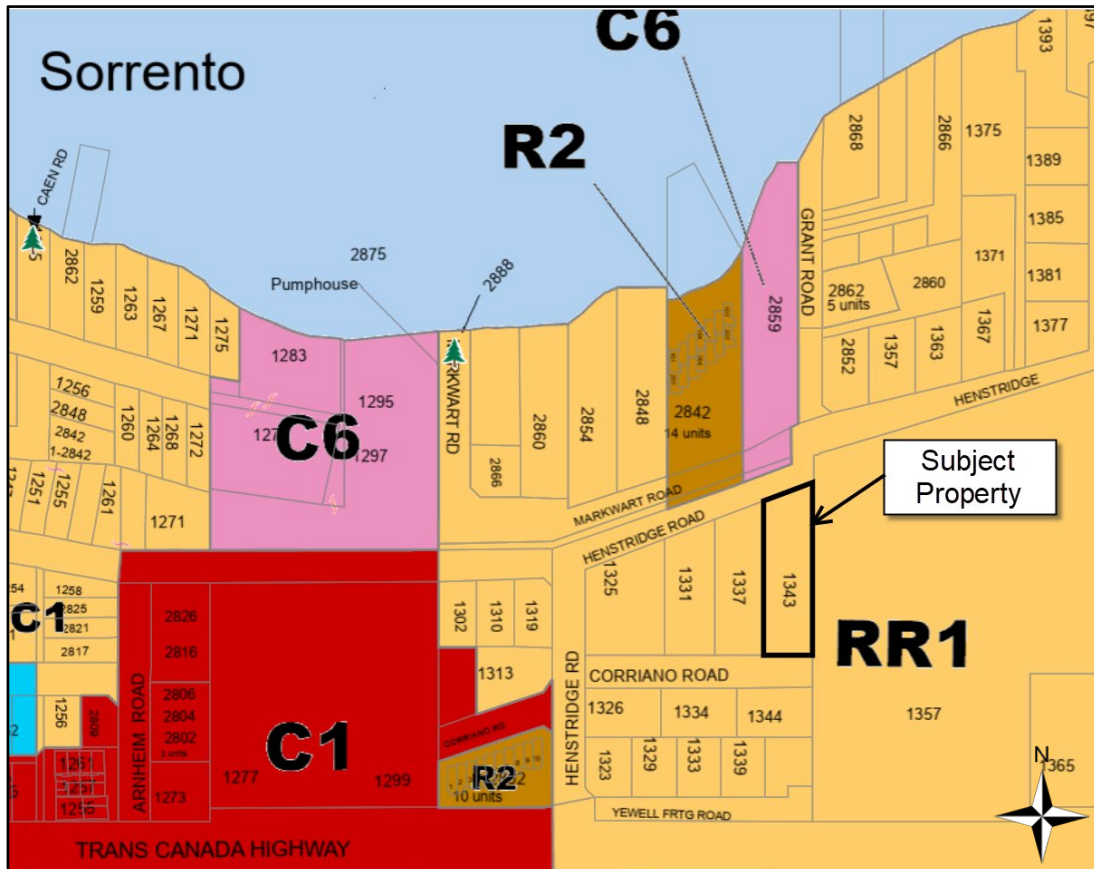

# Site Plan

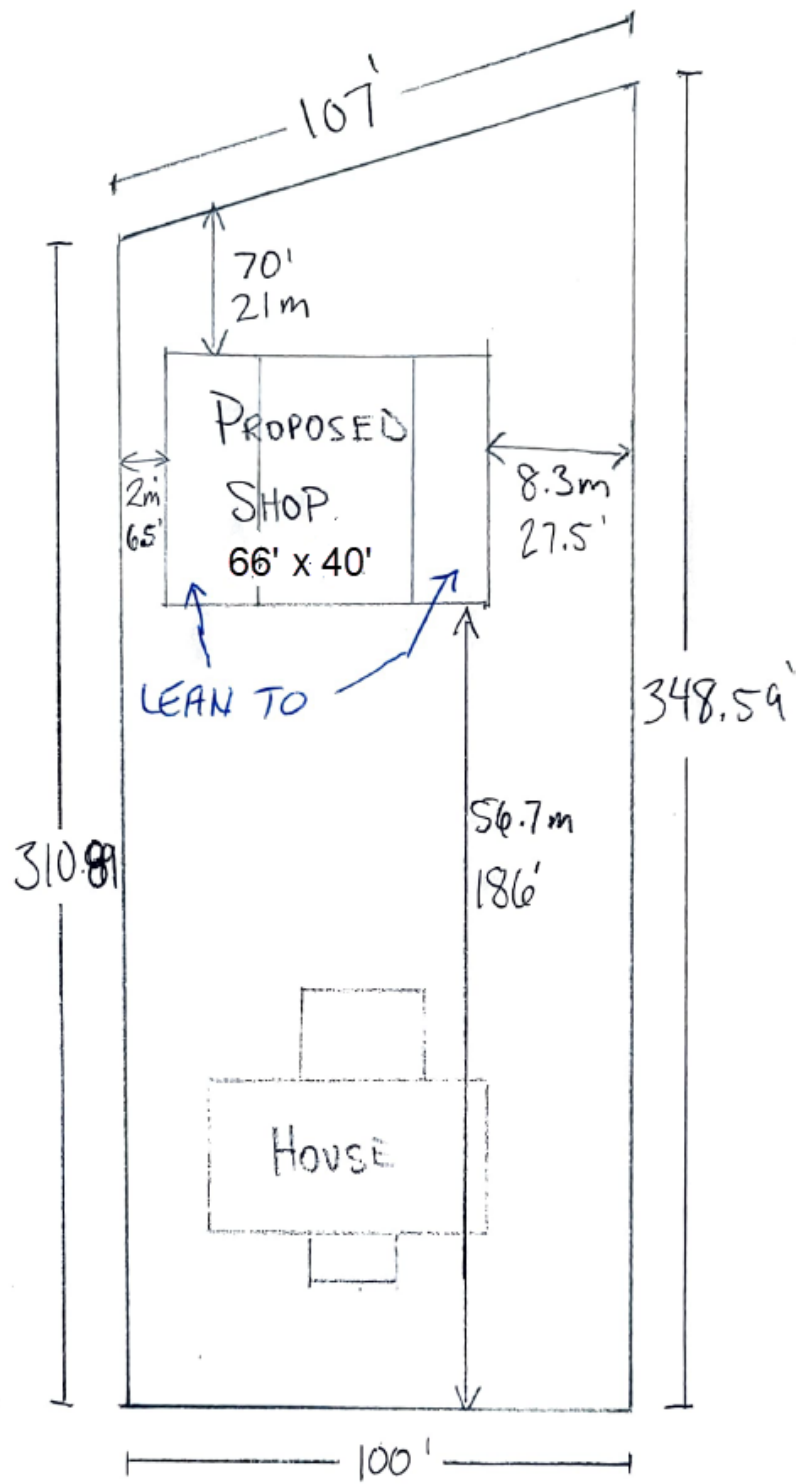


## Elevation & Floor Plans

Proposed Variance:  
Increase the maximum permitted height  
height for an accessory building from  
6.0 m to 7.9 m



1343 Corriano



North Facing Elevation

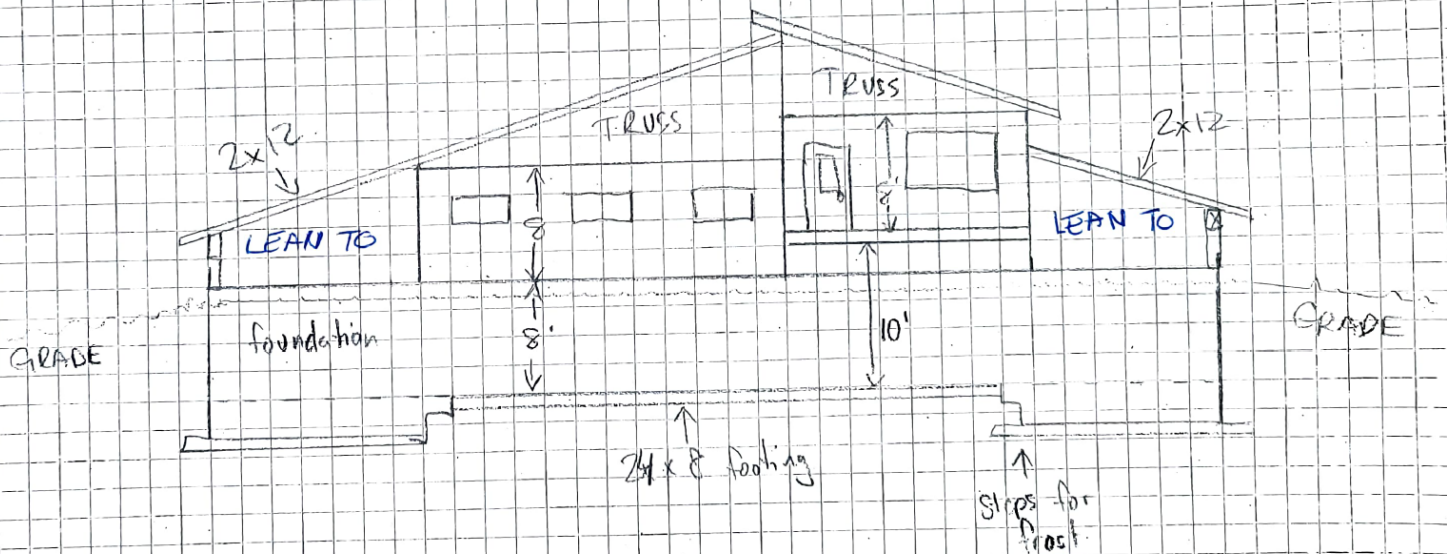


1343 Corriano

South Facing Elevation



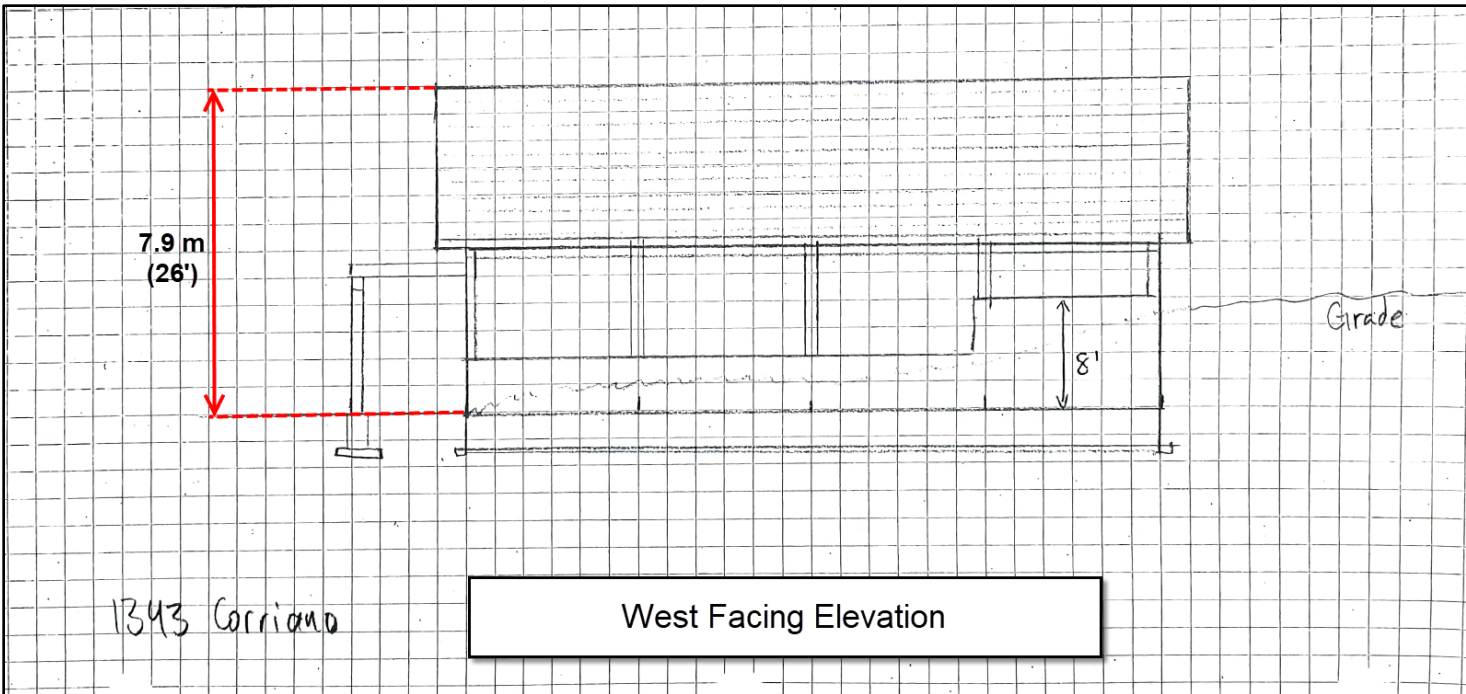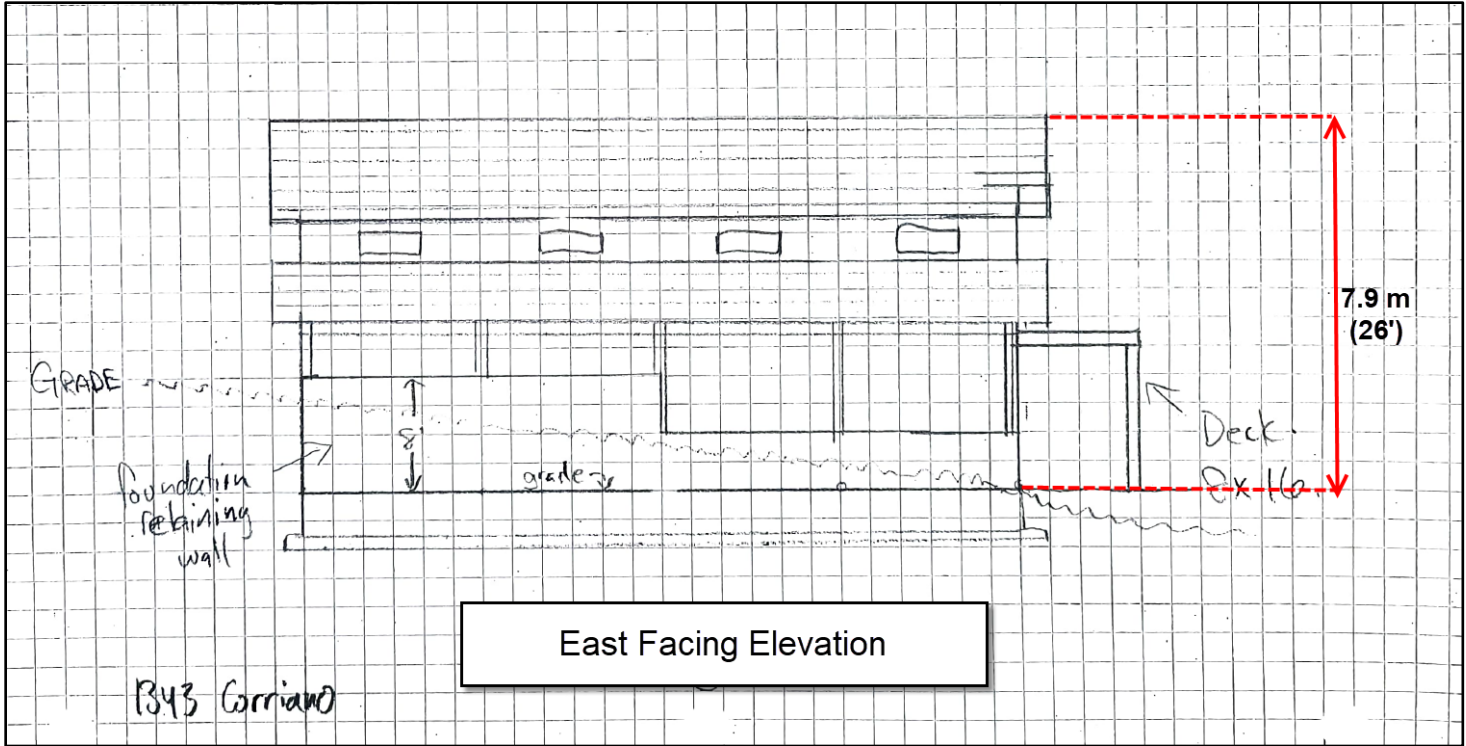

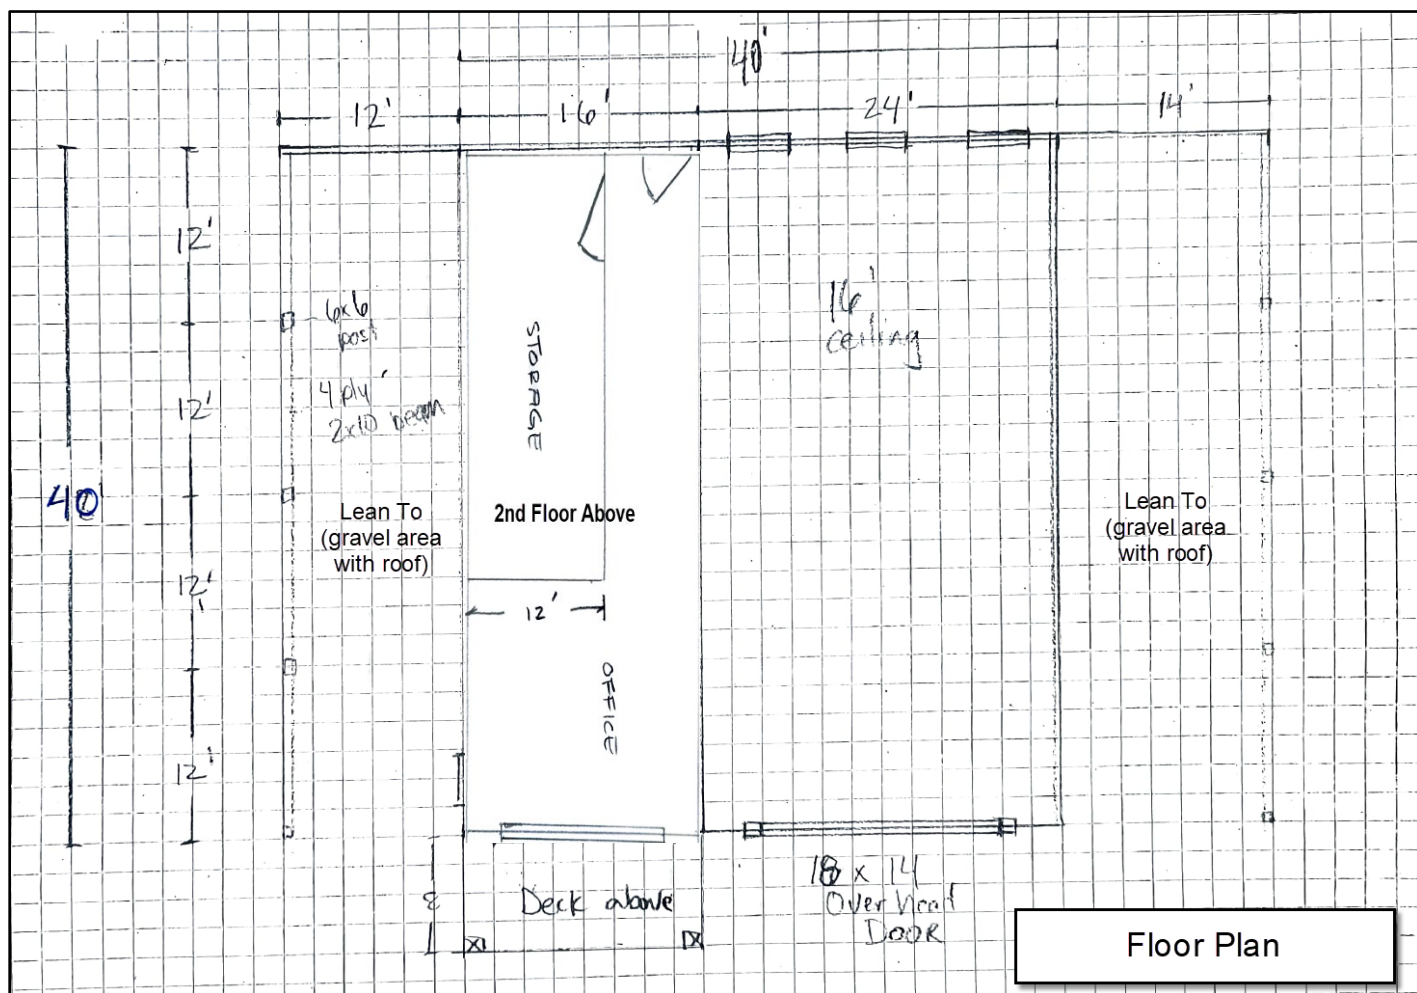

2019 Ortho Photo





Google Street View (2012)





**Site Photos Provided by Property Owner**



View looking north from subject property



View looking north at subject property





View looking southwest from  
proposed building site



Proposed building site

