

LOCATION

Subject Property

Subject Property

No Hwy Access

Plan KAP47991

Plan B545

Rem. NE 1/4
of NE 1/4

Rem. S 1/2 of NW 1/4

32

Tp.19 Rge.9


33P

Tp 19 Rge

LOCATION

No Hwy Access

Subject Property

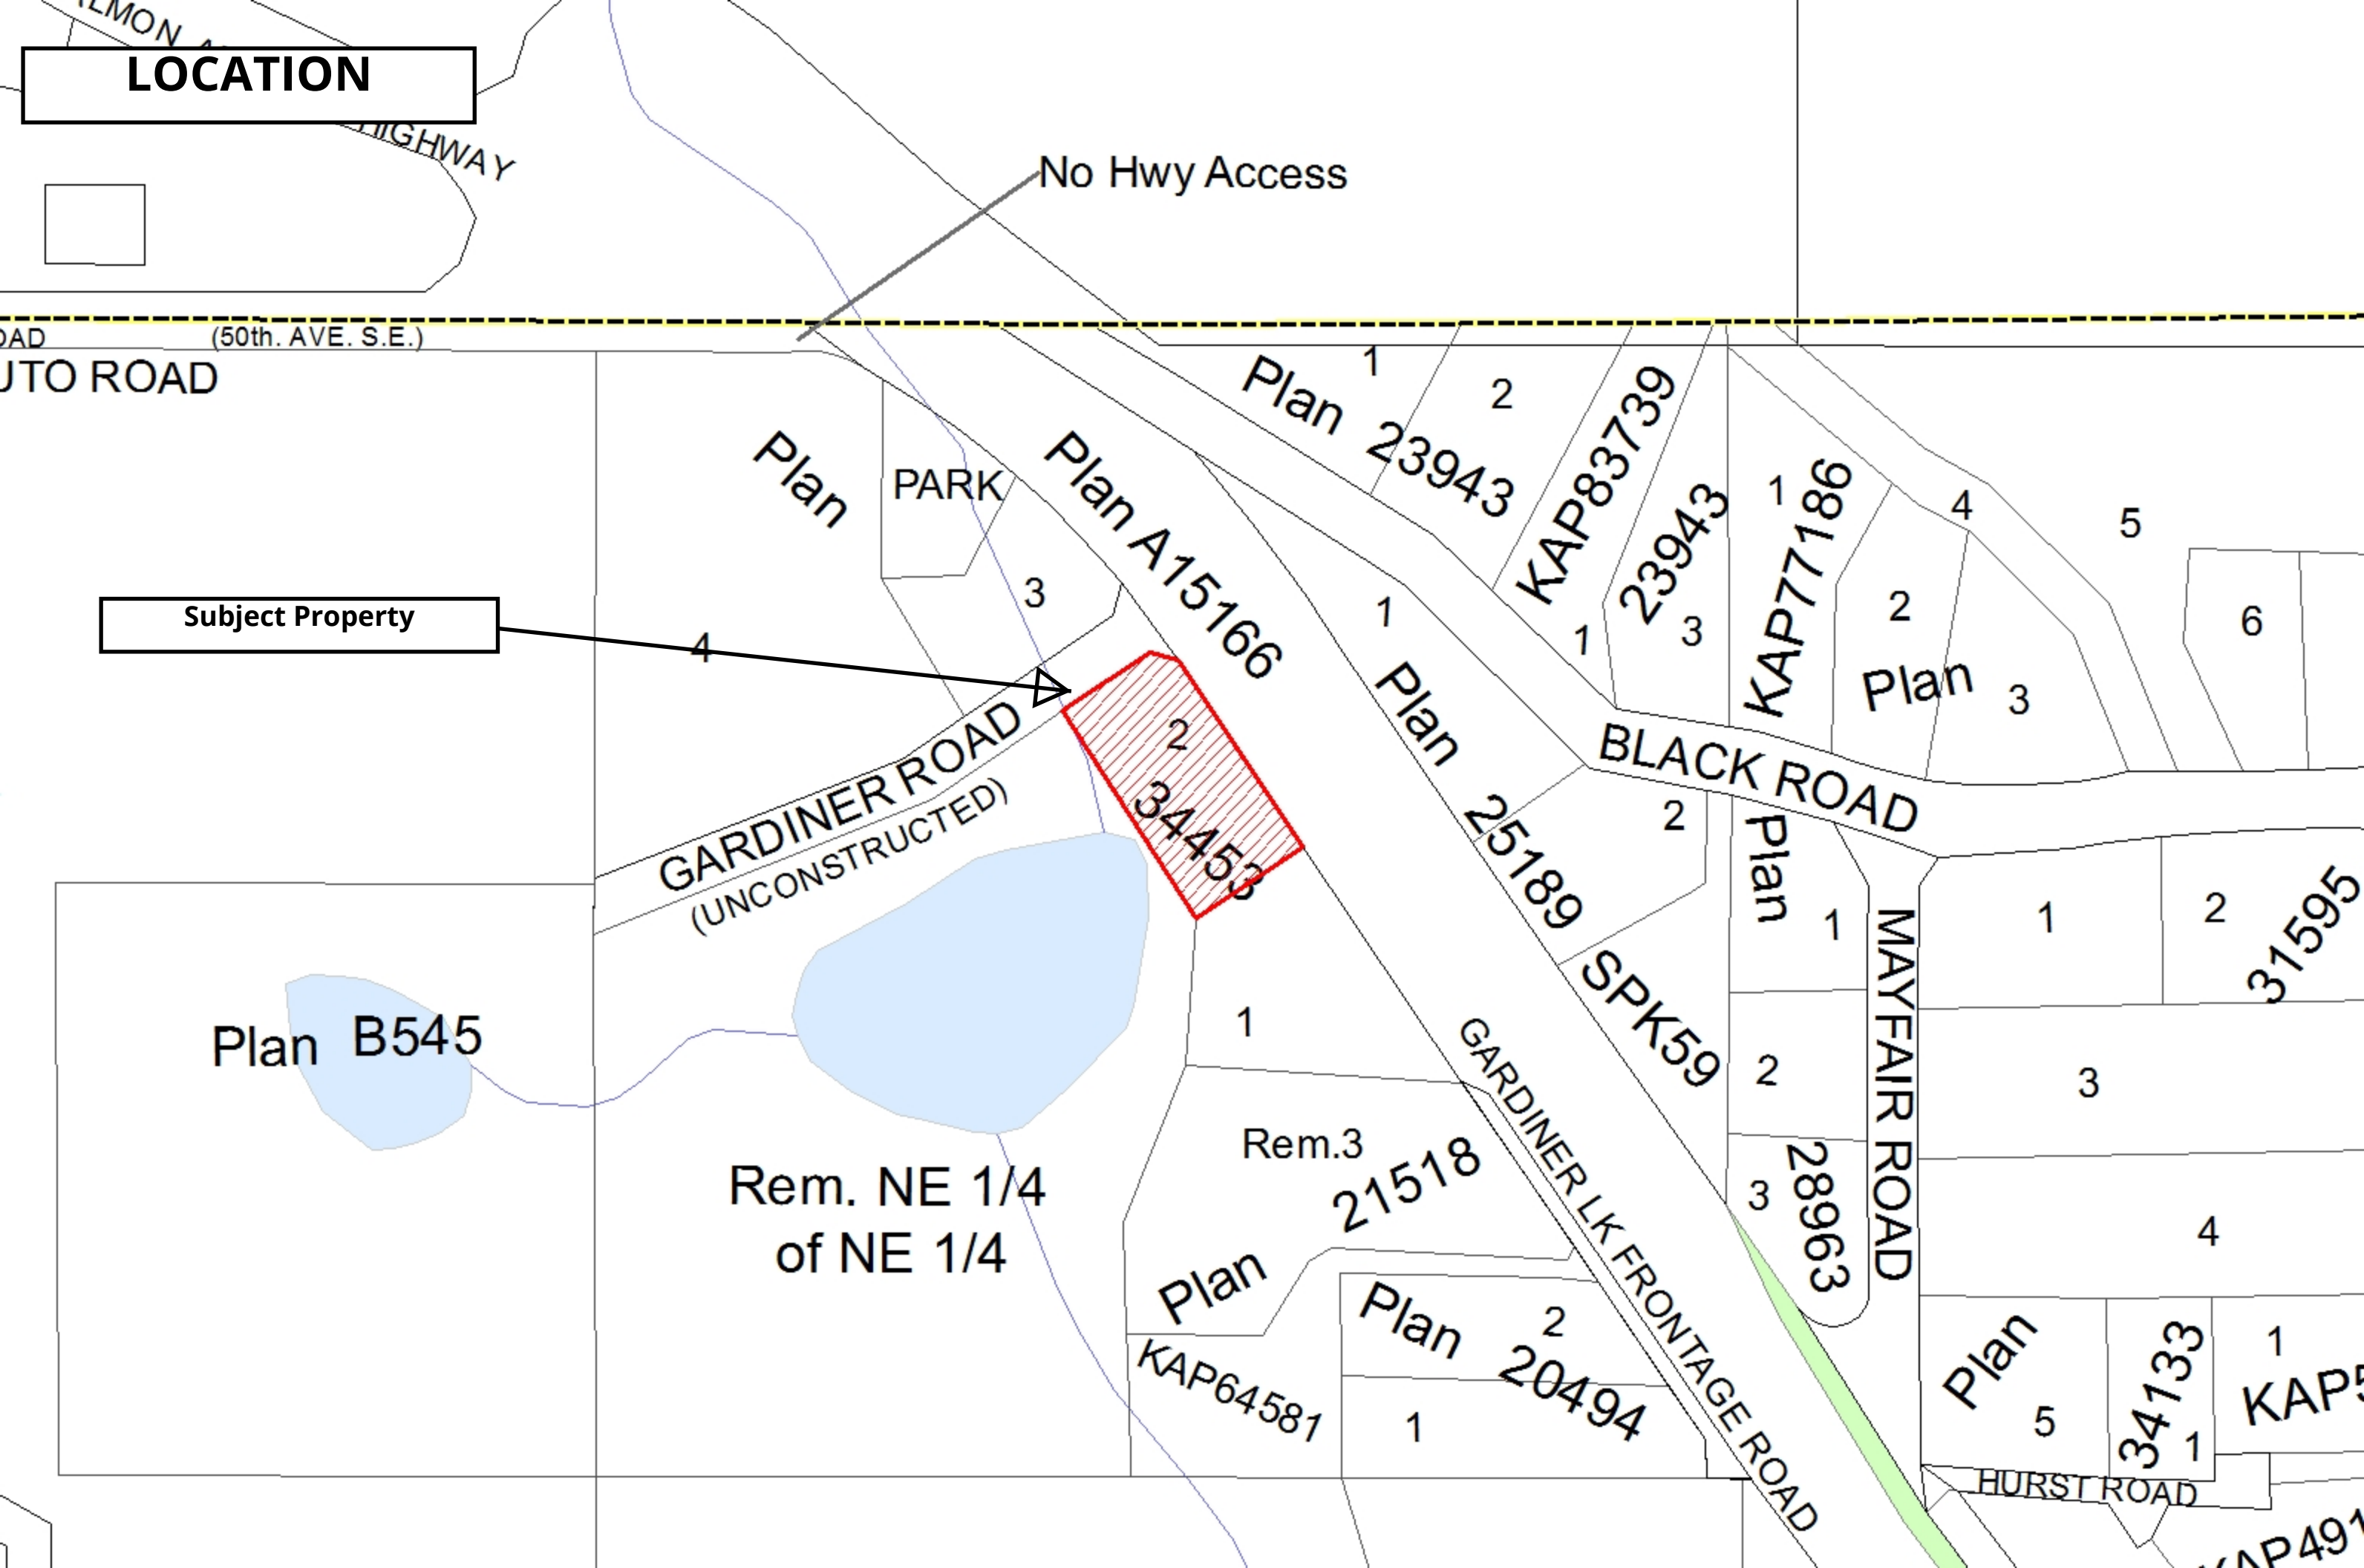

ZONING

Subject Property

No Hwy Access

CR

RR

$$S_2H$$

32

Tp.19 Rge.9

Rem. NE 1/4
of NE 1/4

Plan 40014

1


KAP88167
1

HC


Plan 15602

Plan B3050
B

TP21

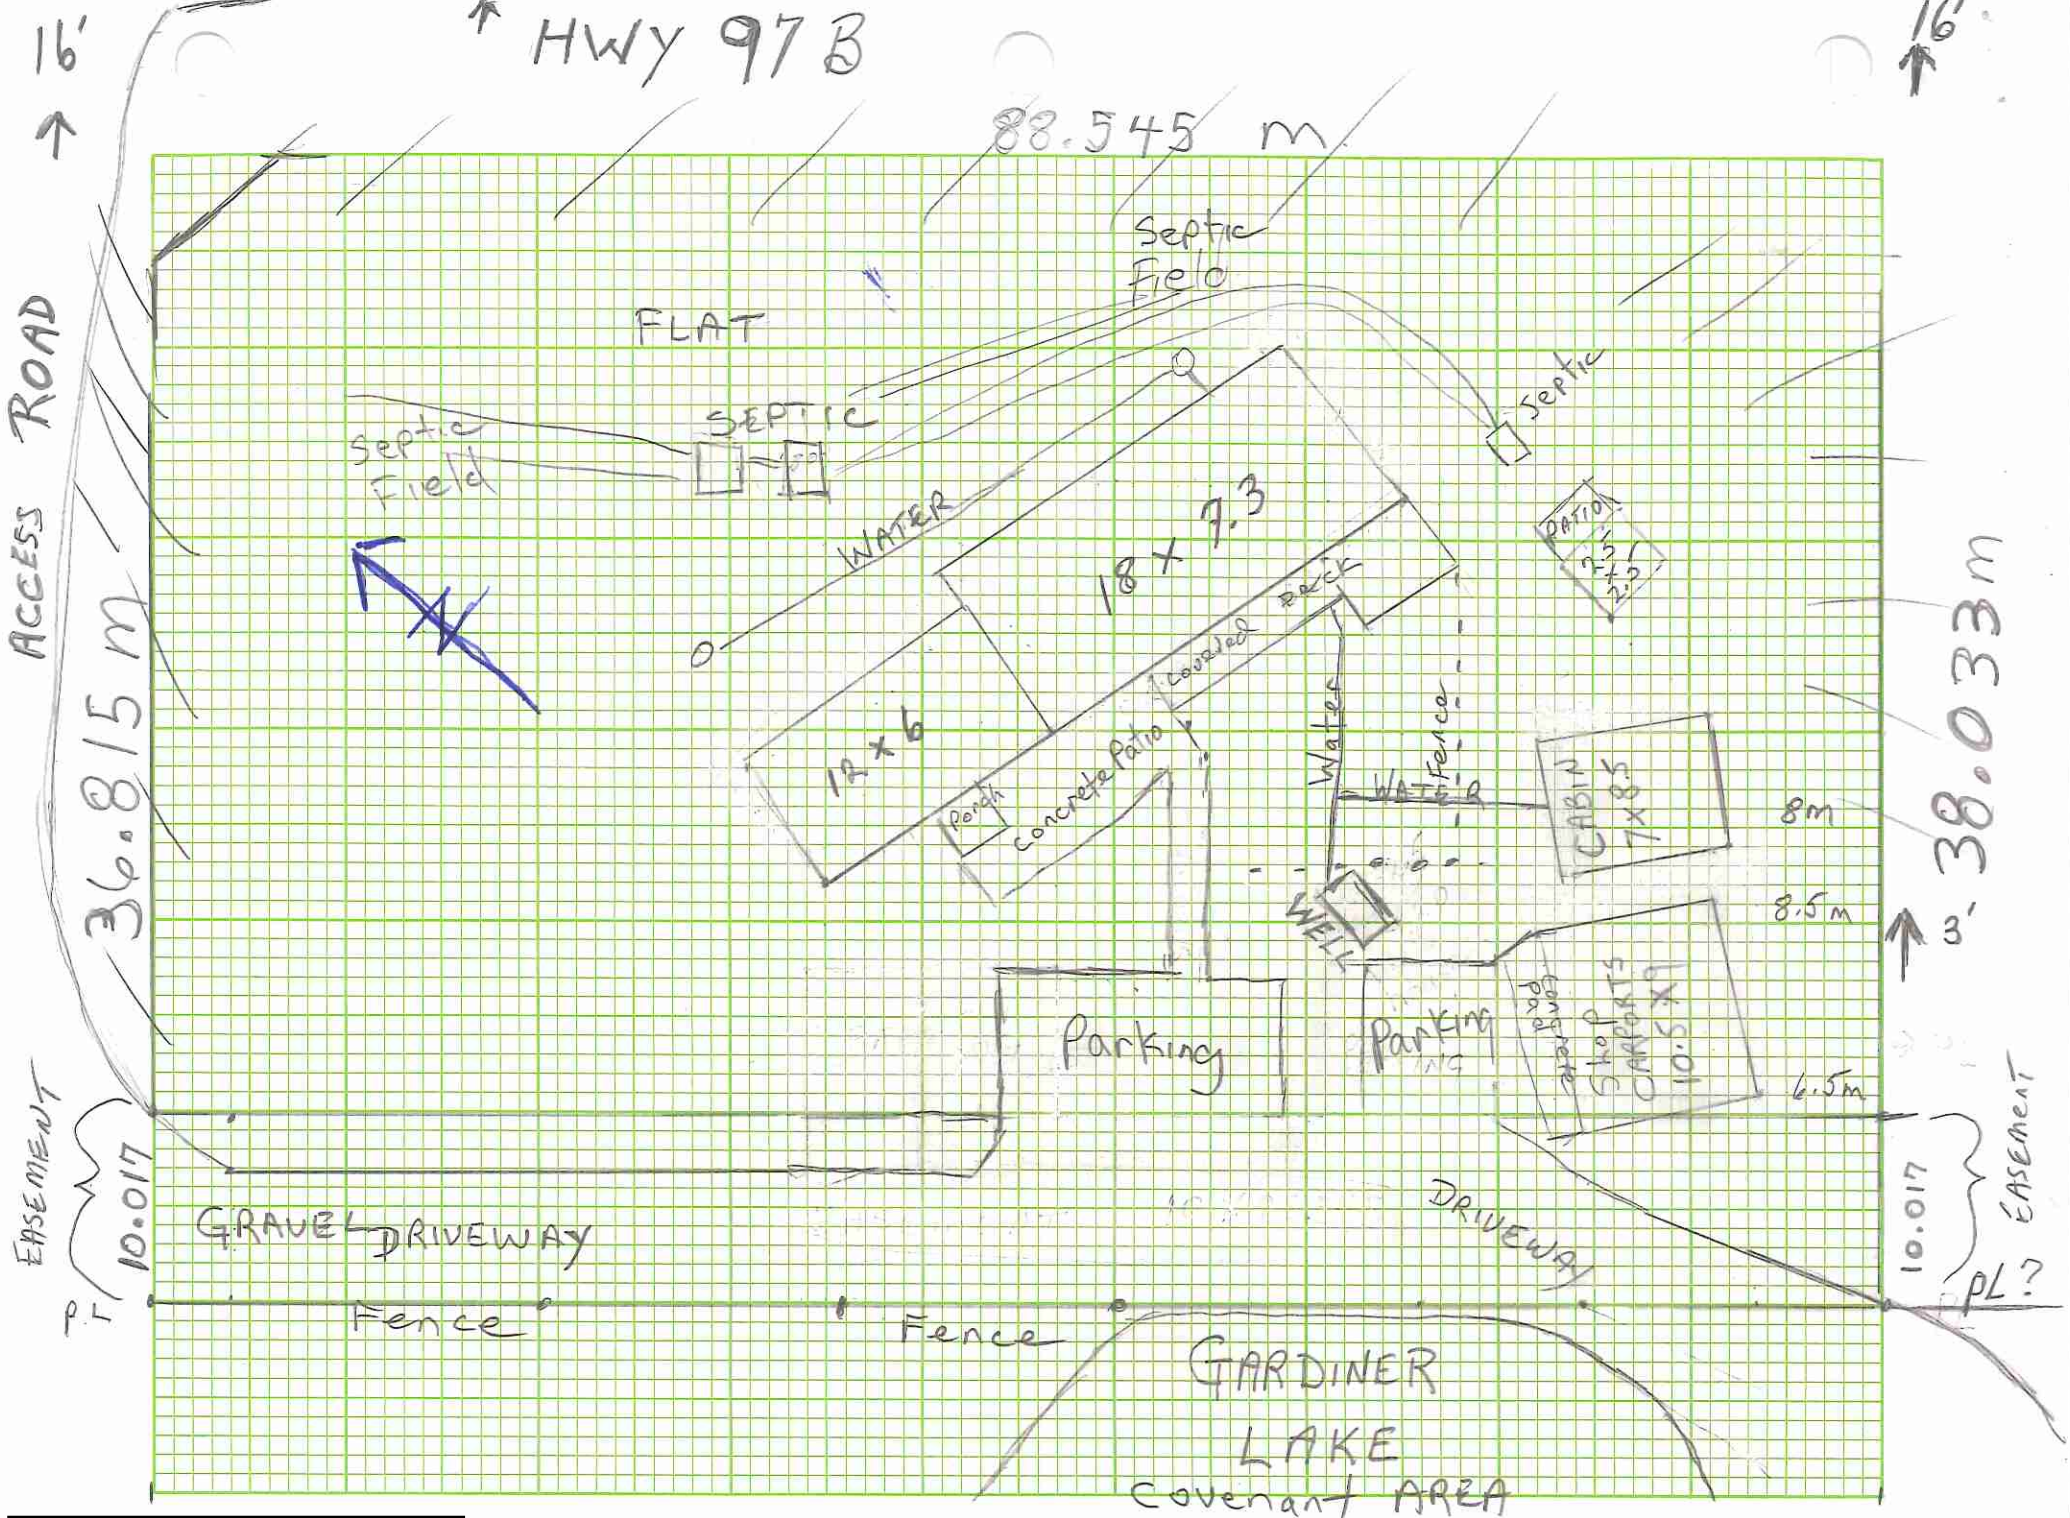

SITE PLAN

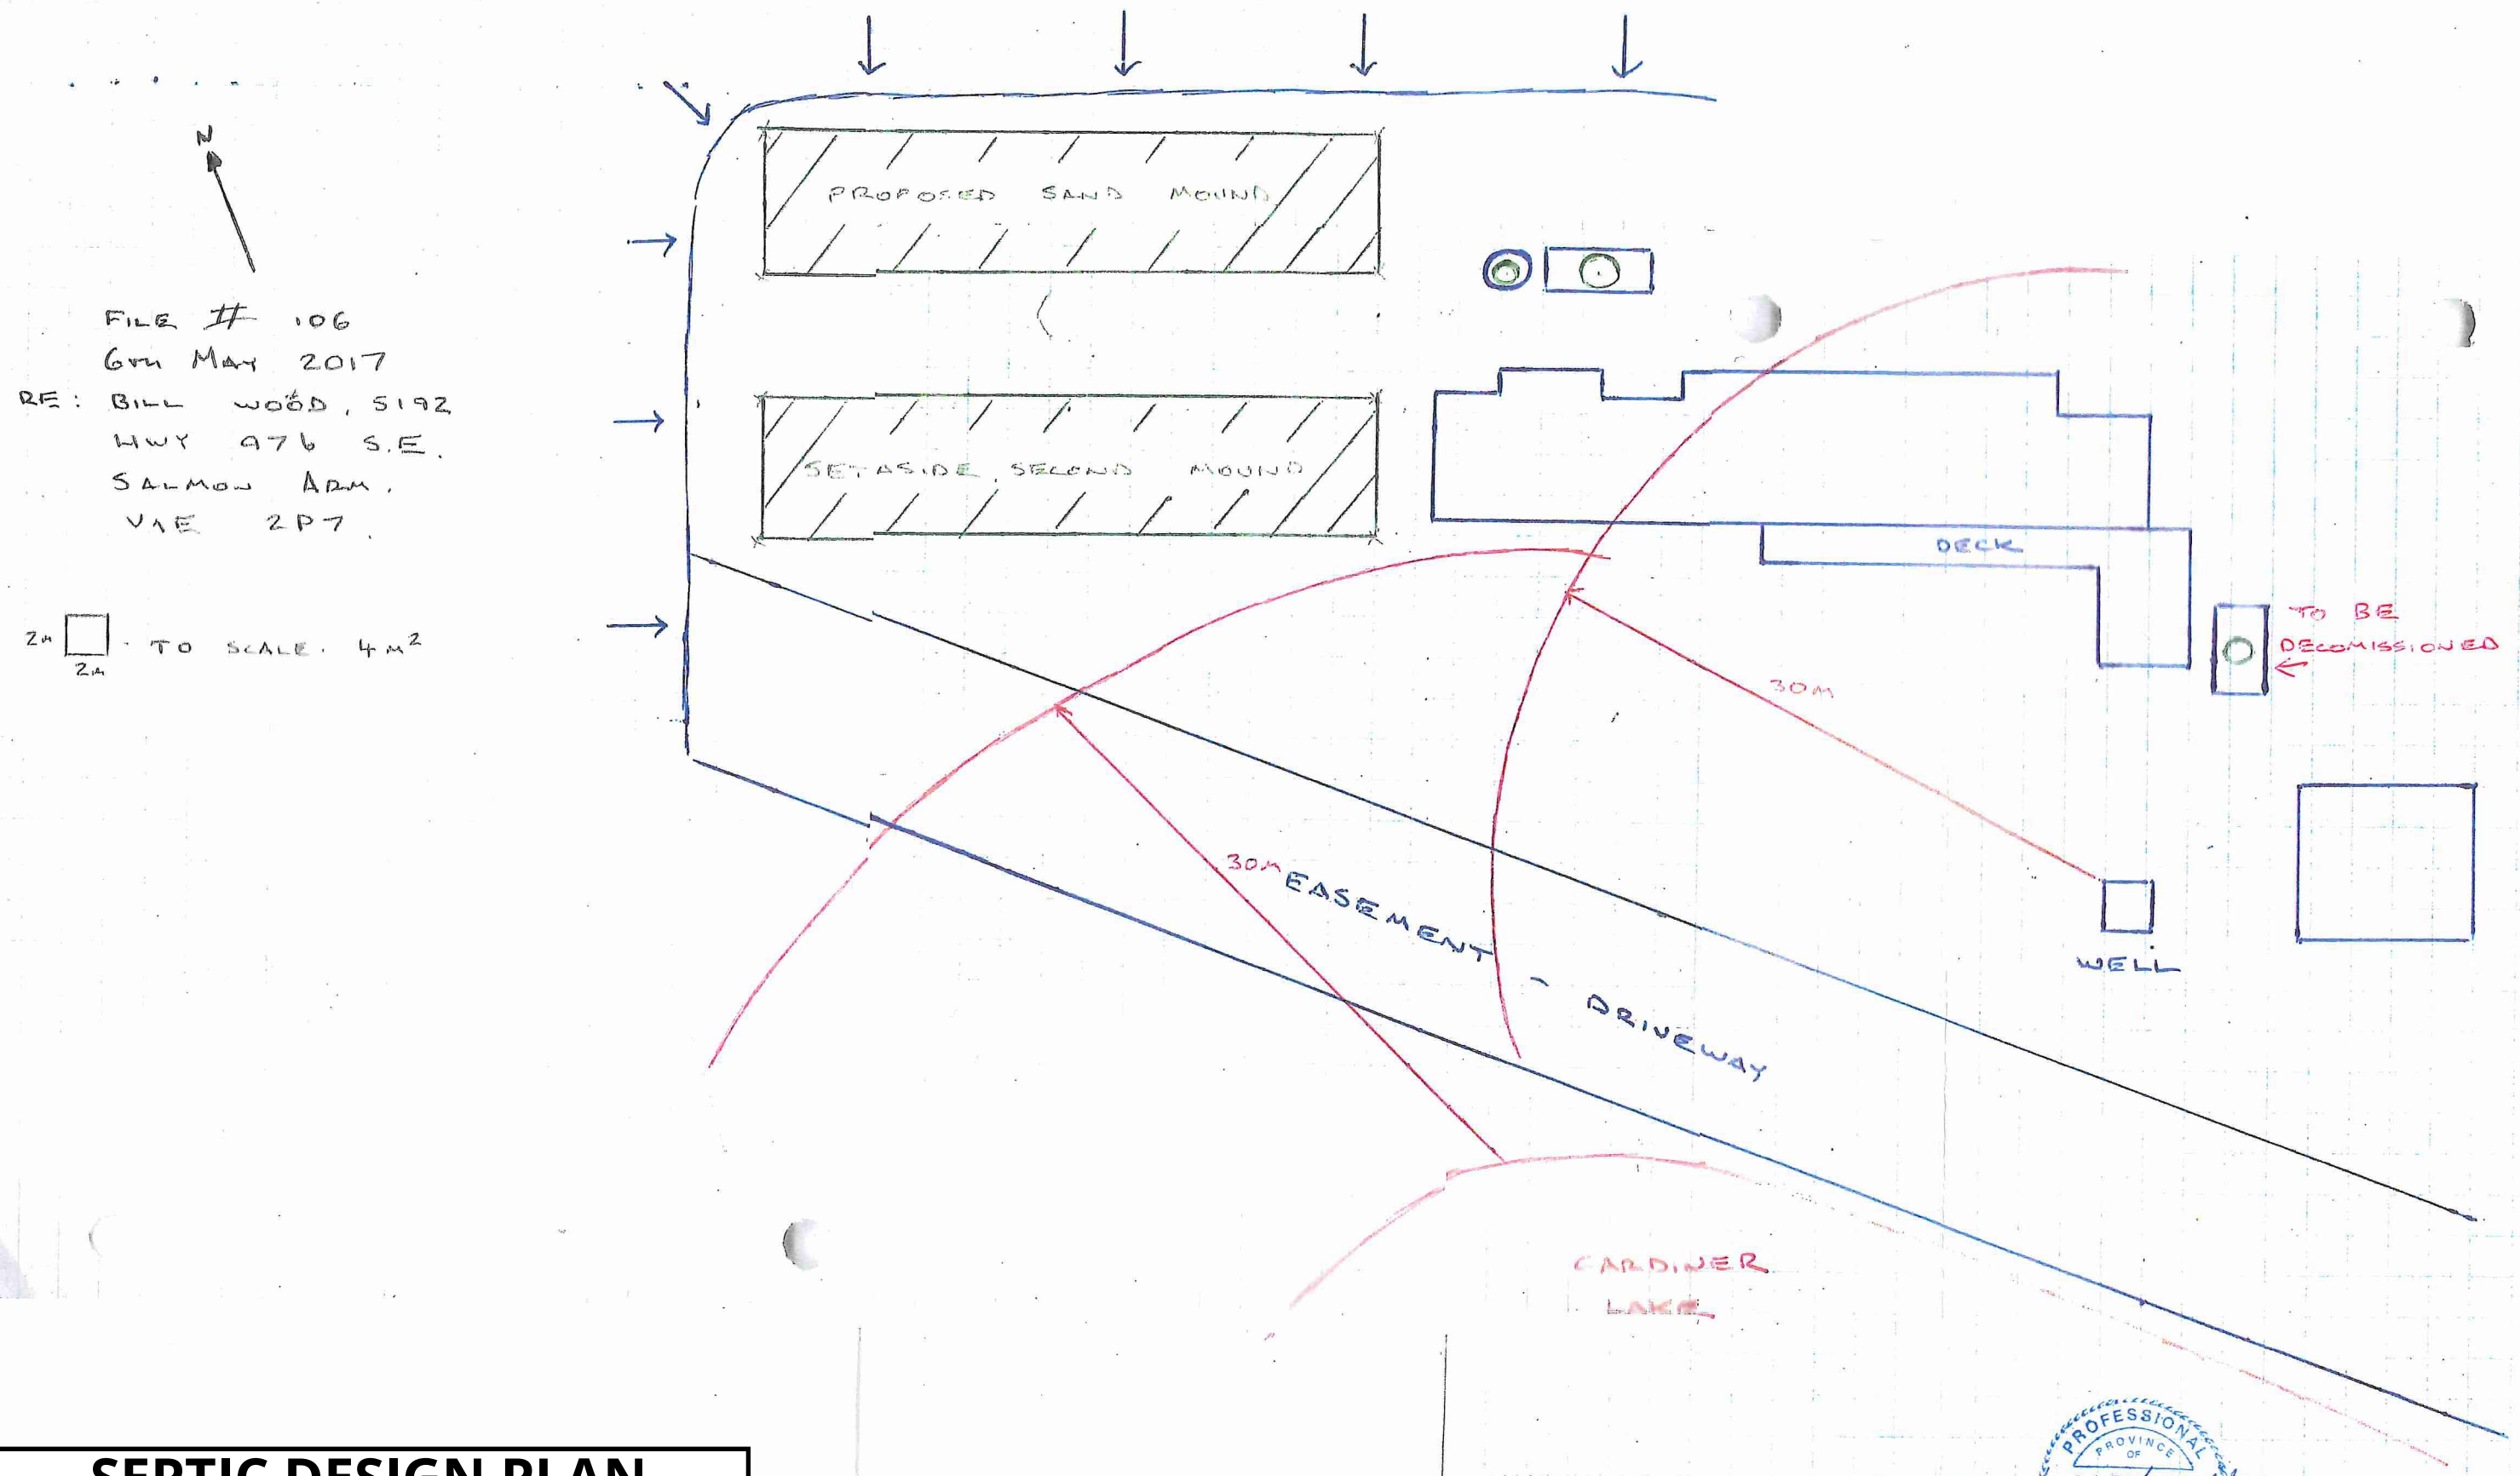


SEPTIC DESIGN PLAN



ORTHOPHOTO

Subject Property

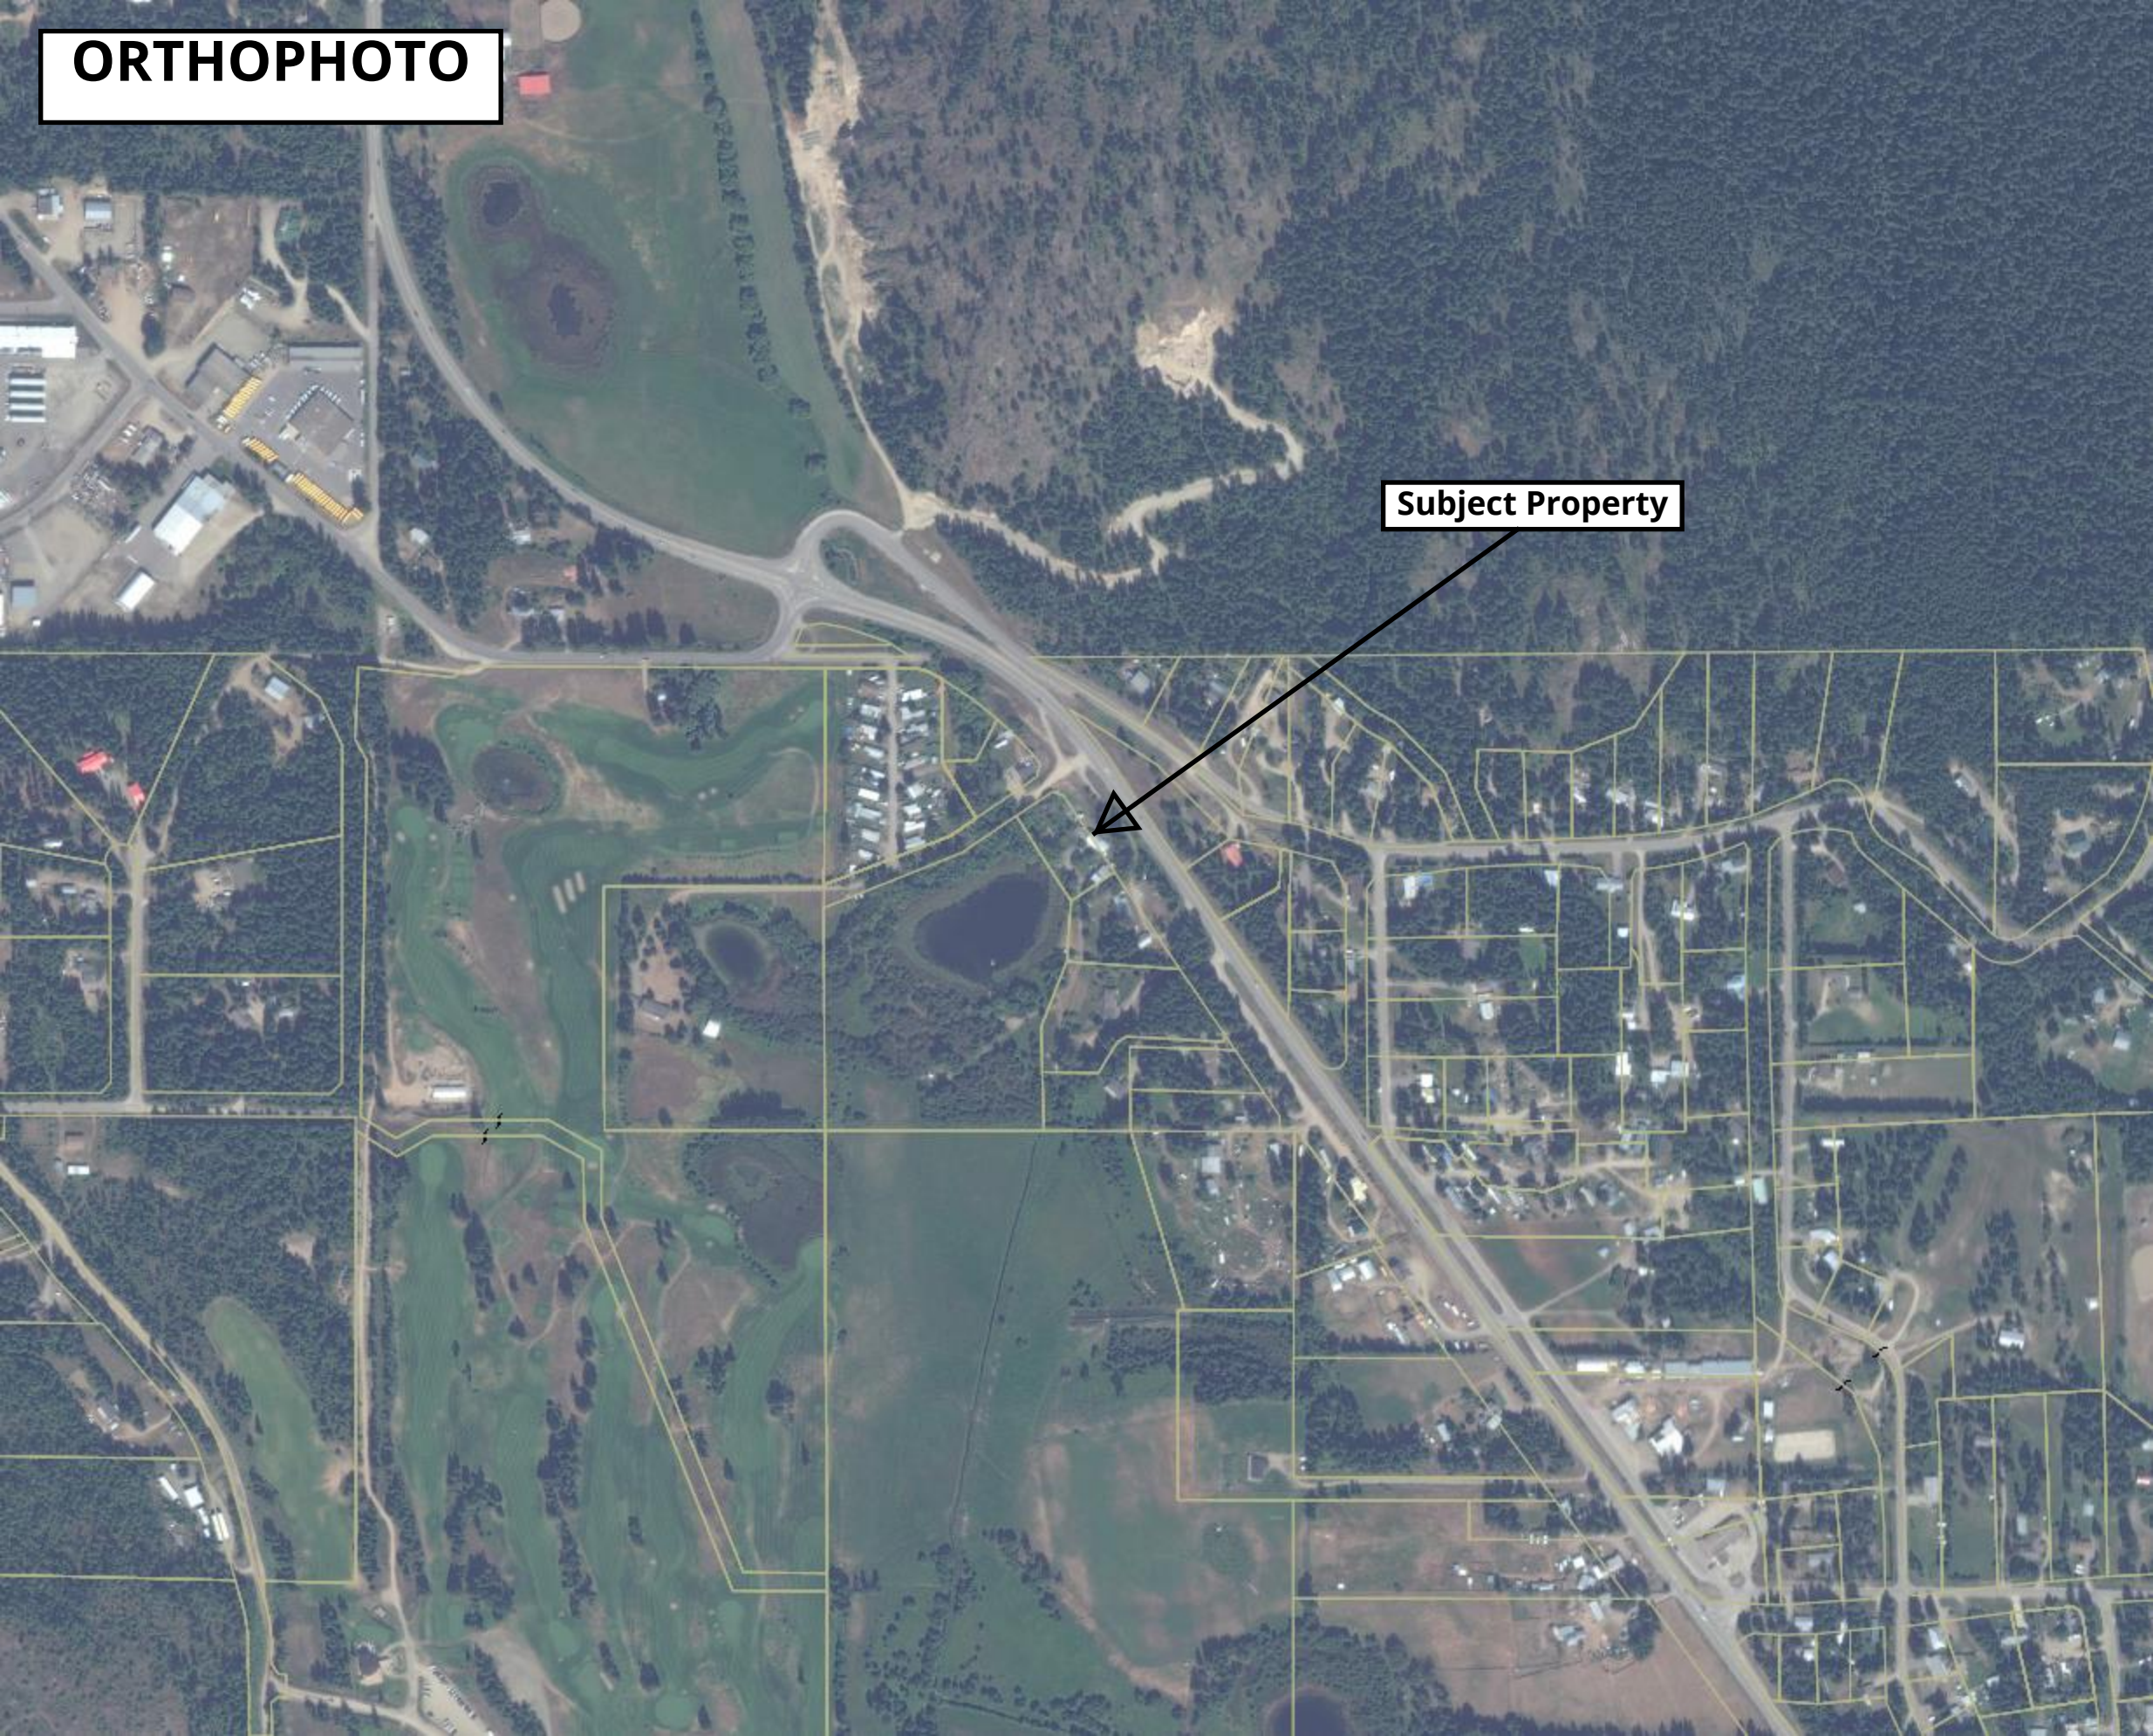



ORTHOPHOTO