





Location

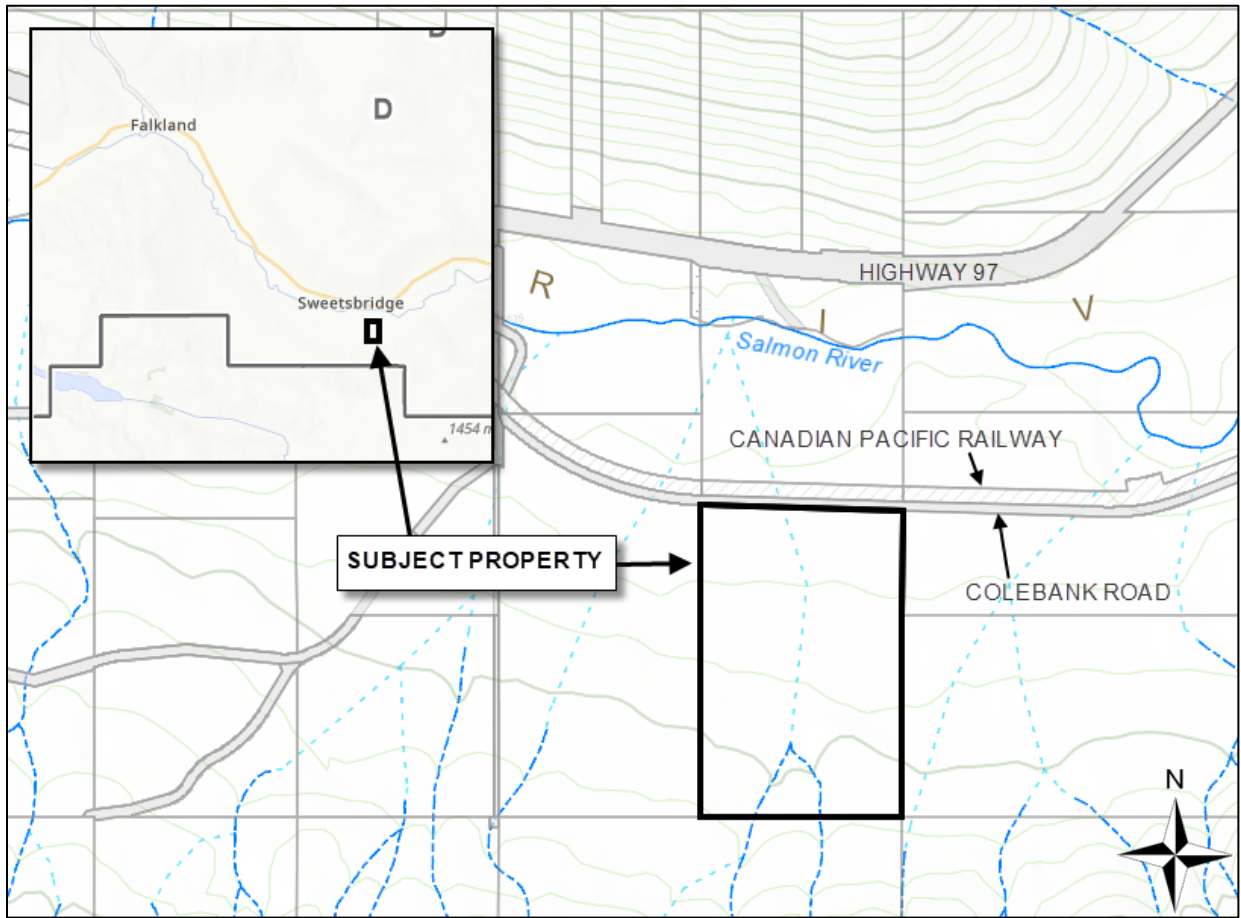


Salmon Valley Land Use Bylaw No. 2500

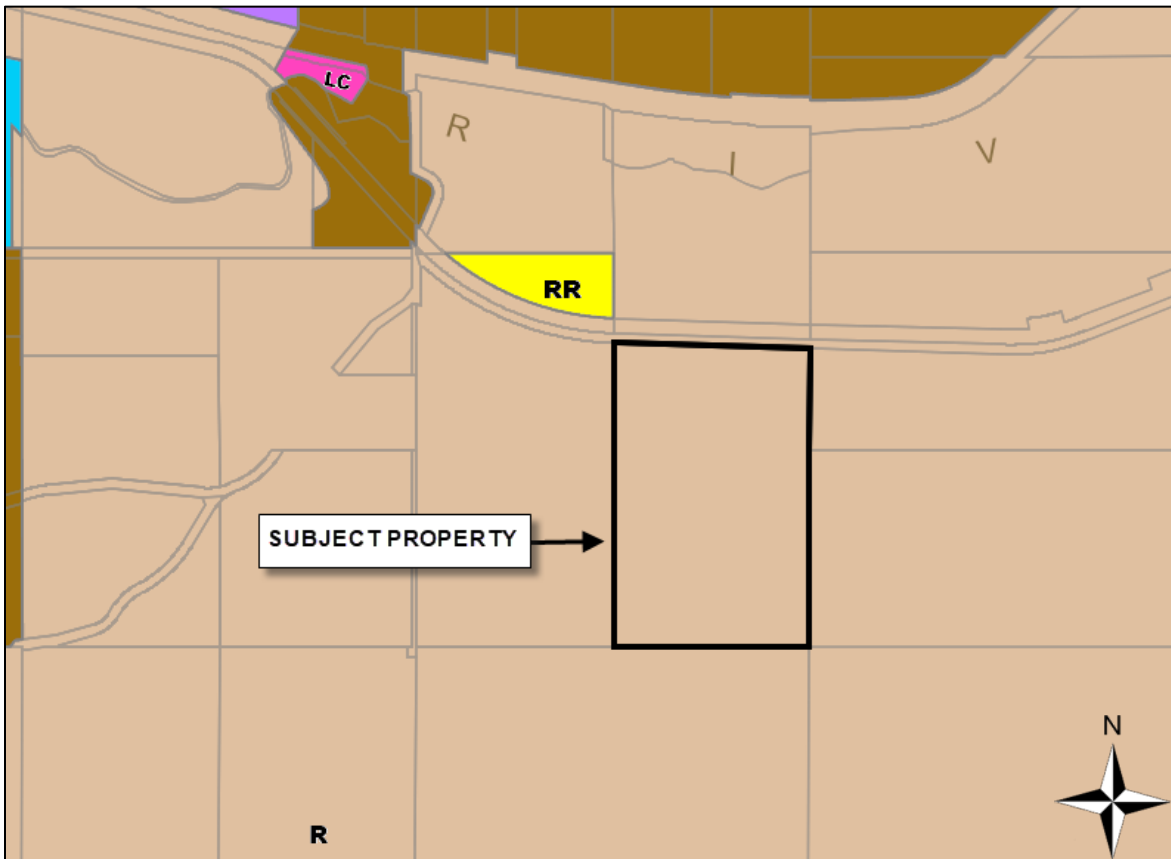

Site Plan

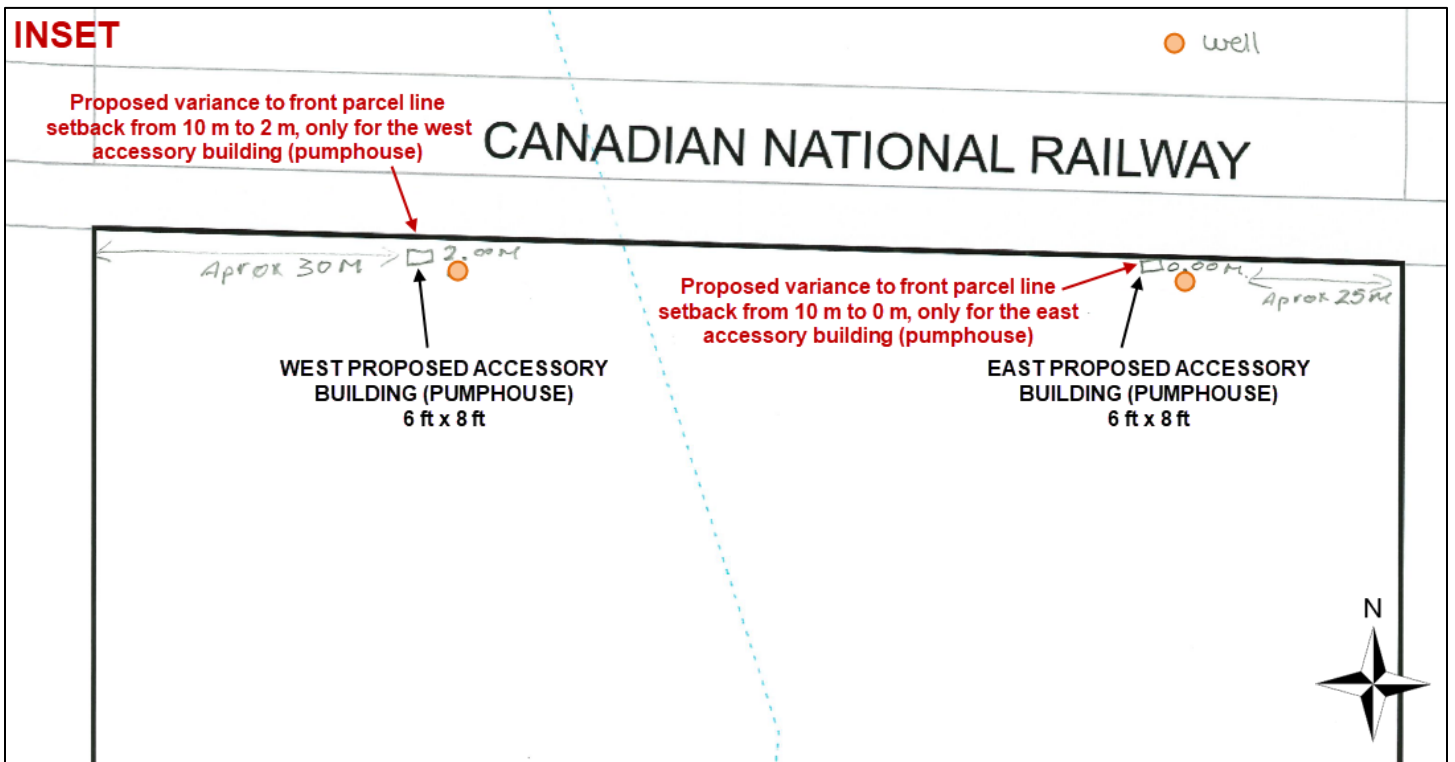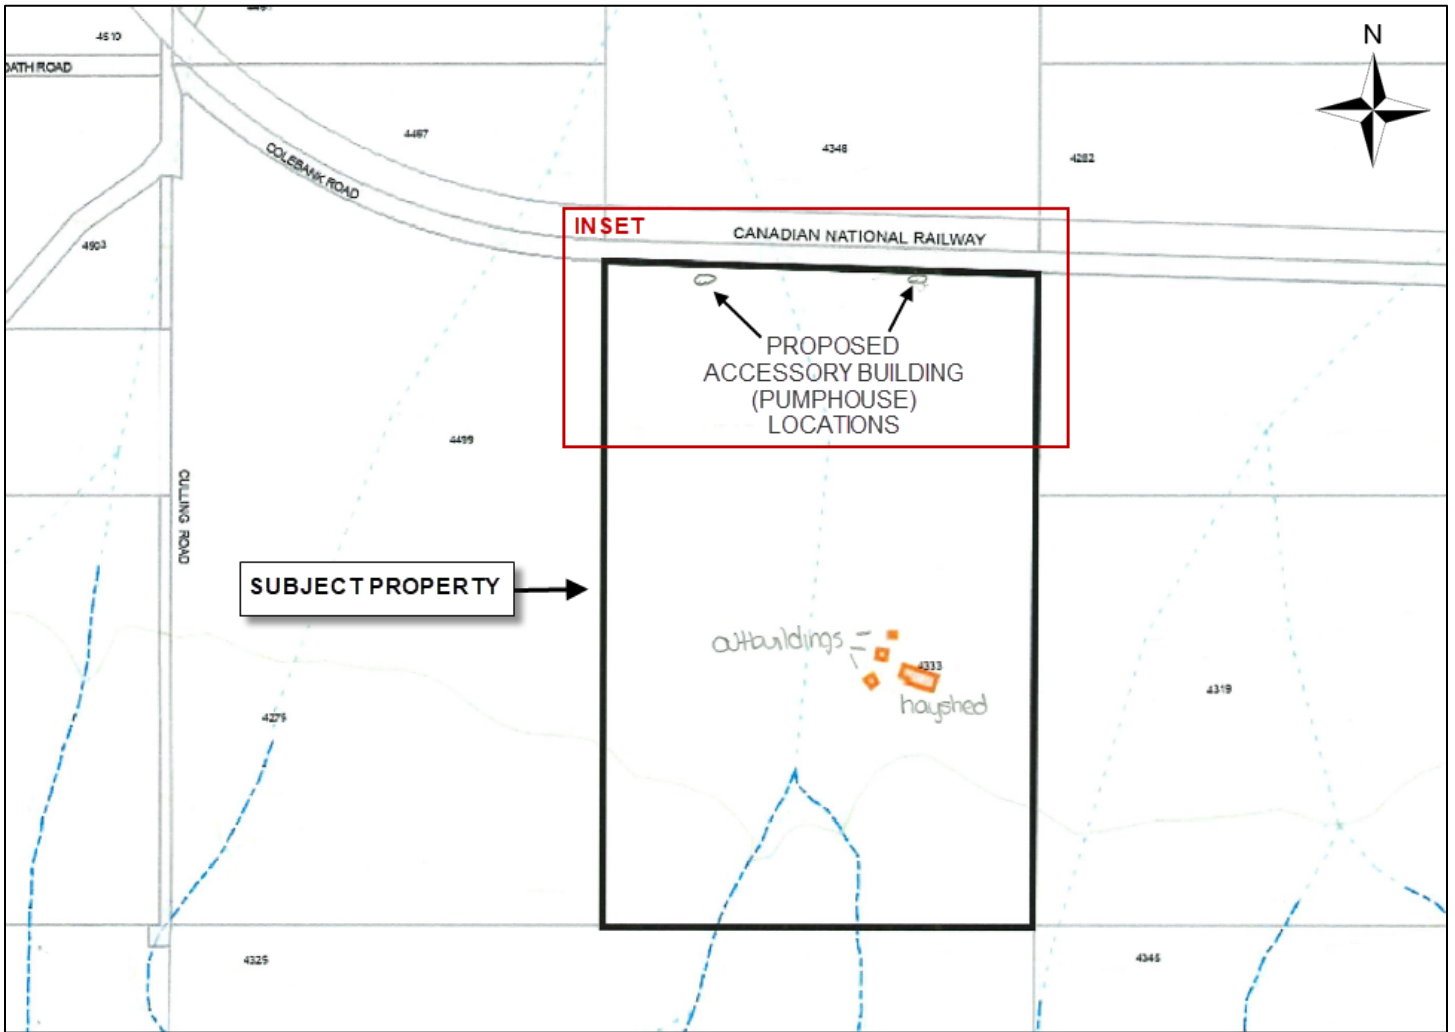

Fortis Gas Right of Way

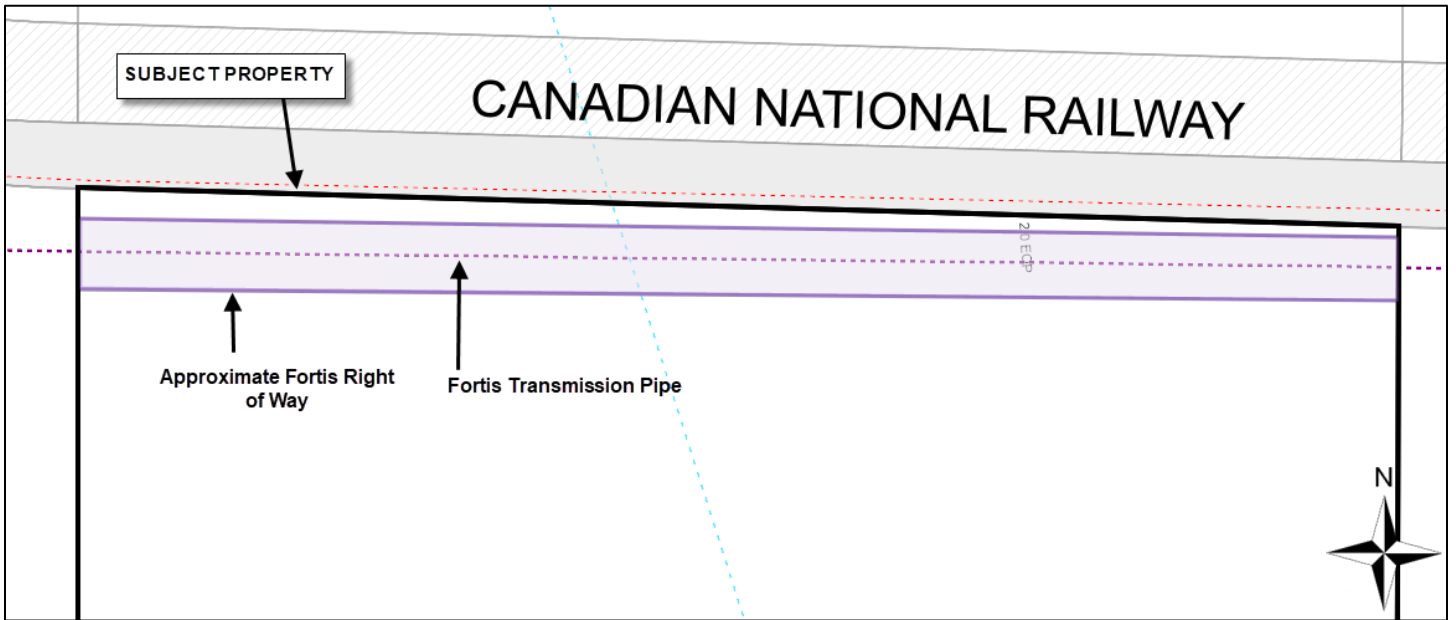

2023 Orthophotos



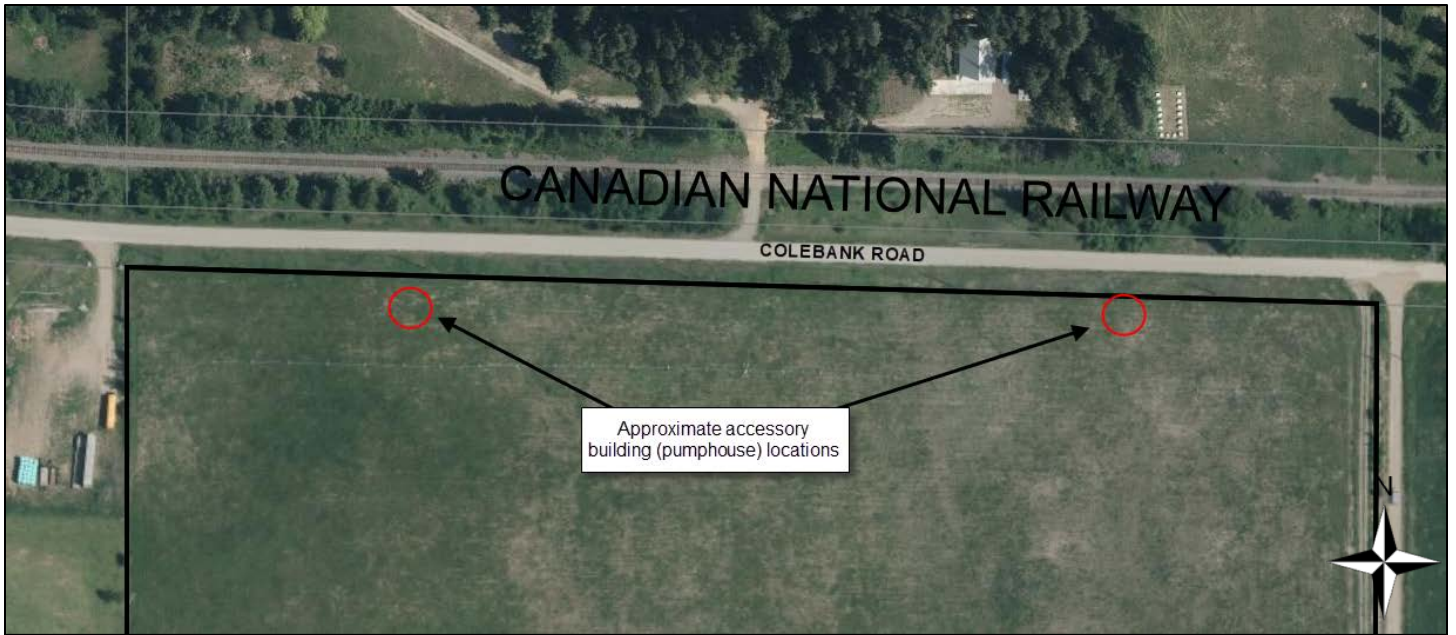


Photo from Applicant of Accessory Building (Pumphouse)

