



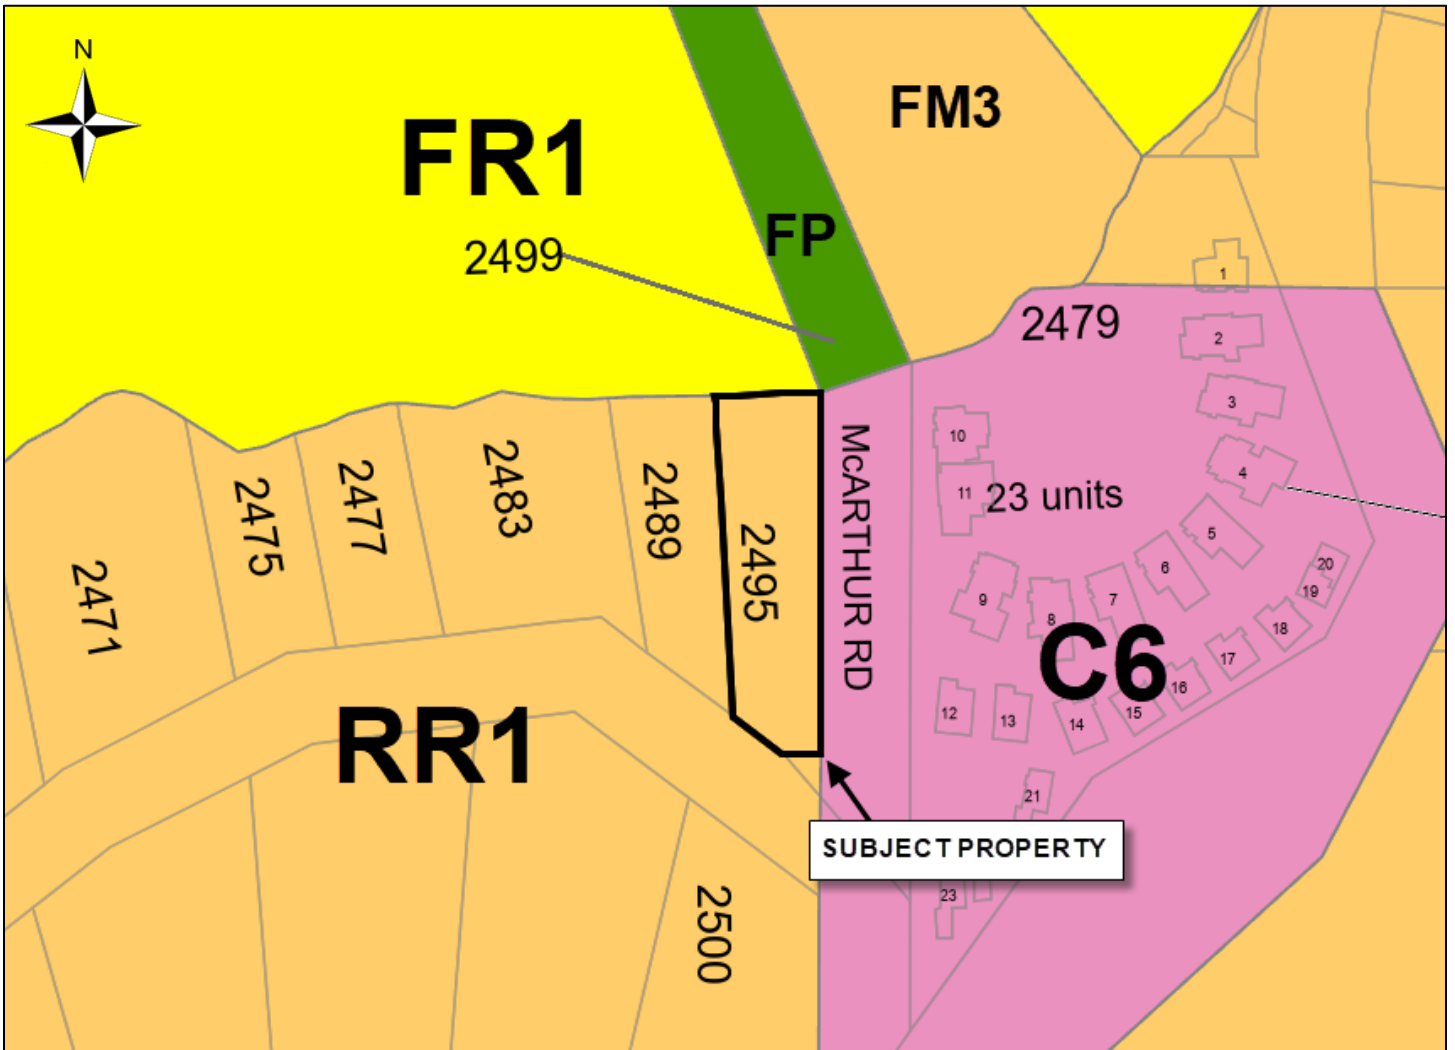


South Shuswap Zoning Bylaw No. 701

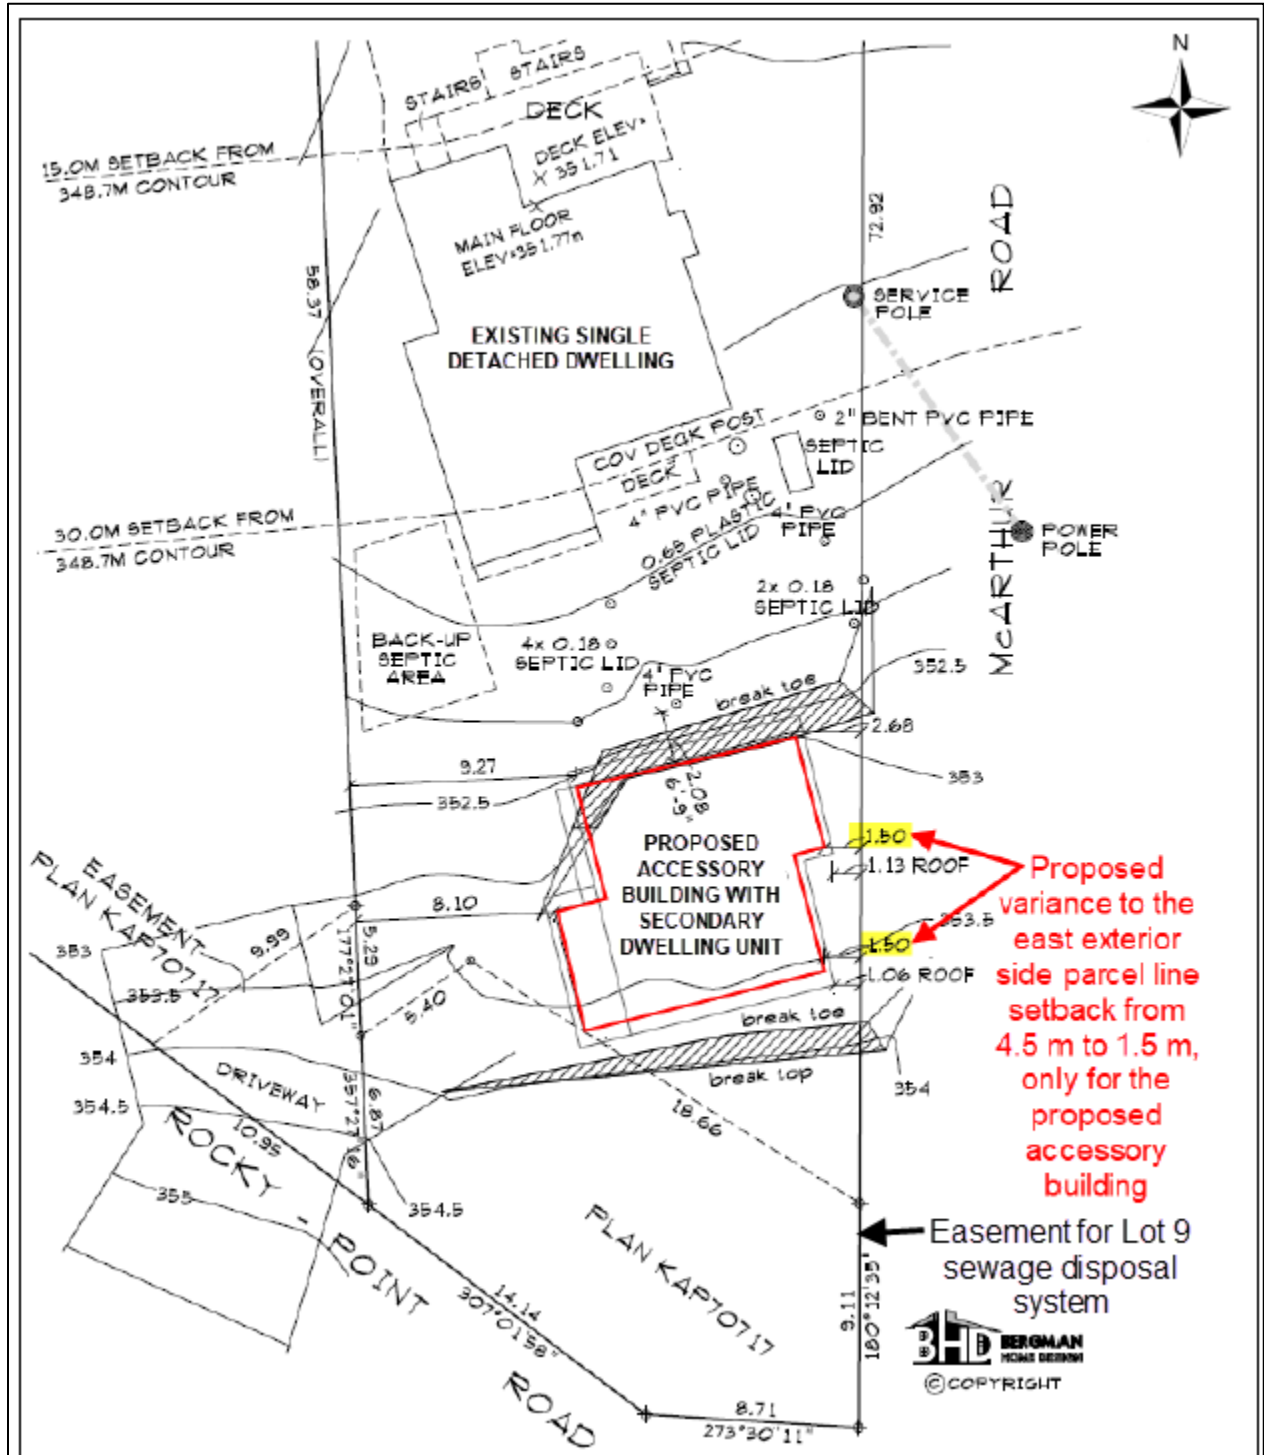


# Site Plan




# Drawings

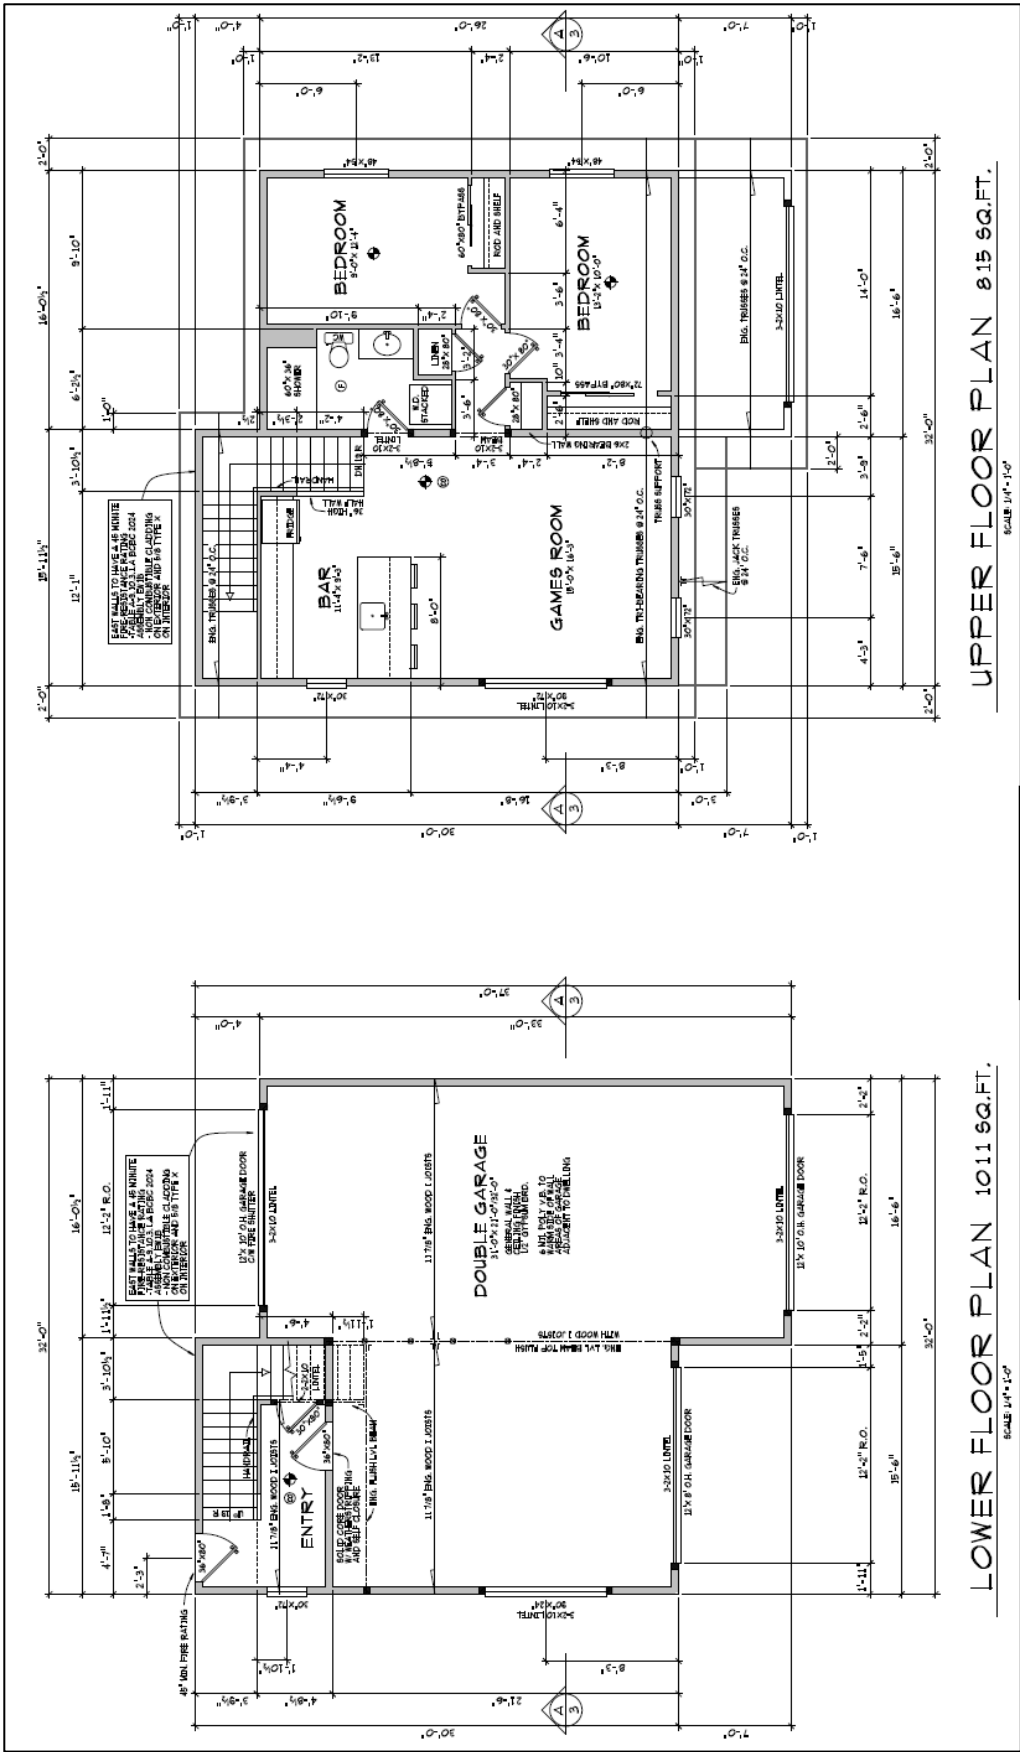

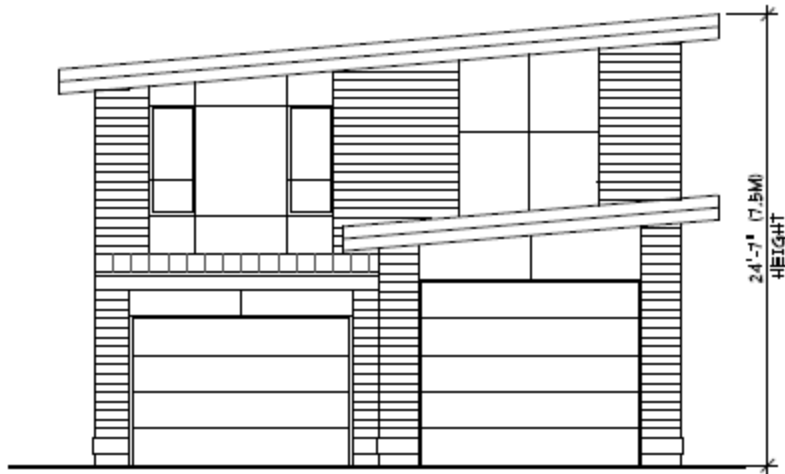


**WEST  
ELEVATION**

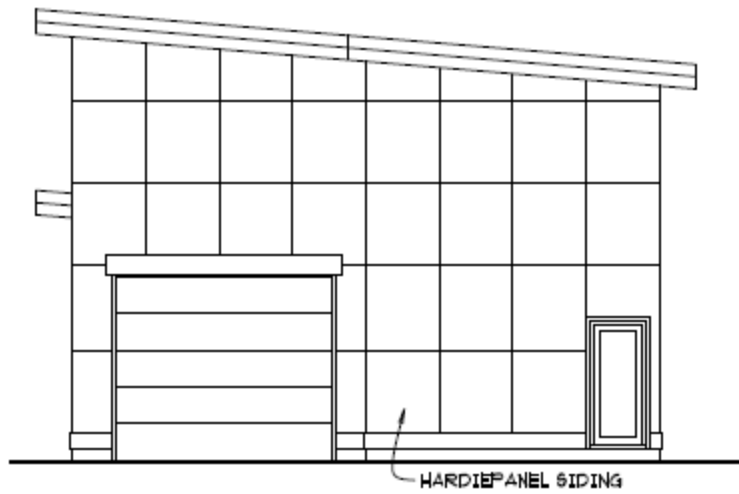

**EAST  
ELEVATION**




# NORTH ELEVATION

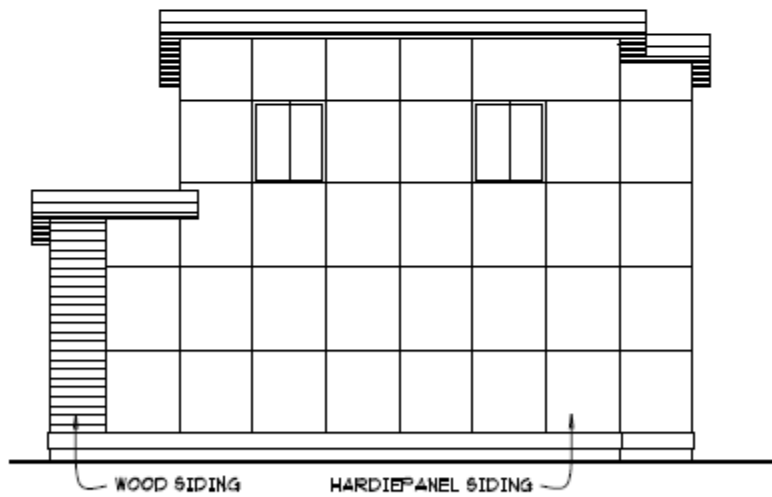

# SOUTH ELEVATION

2023 Orthophoto

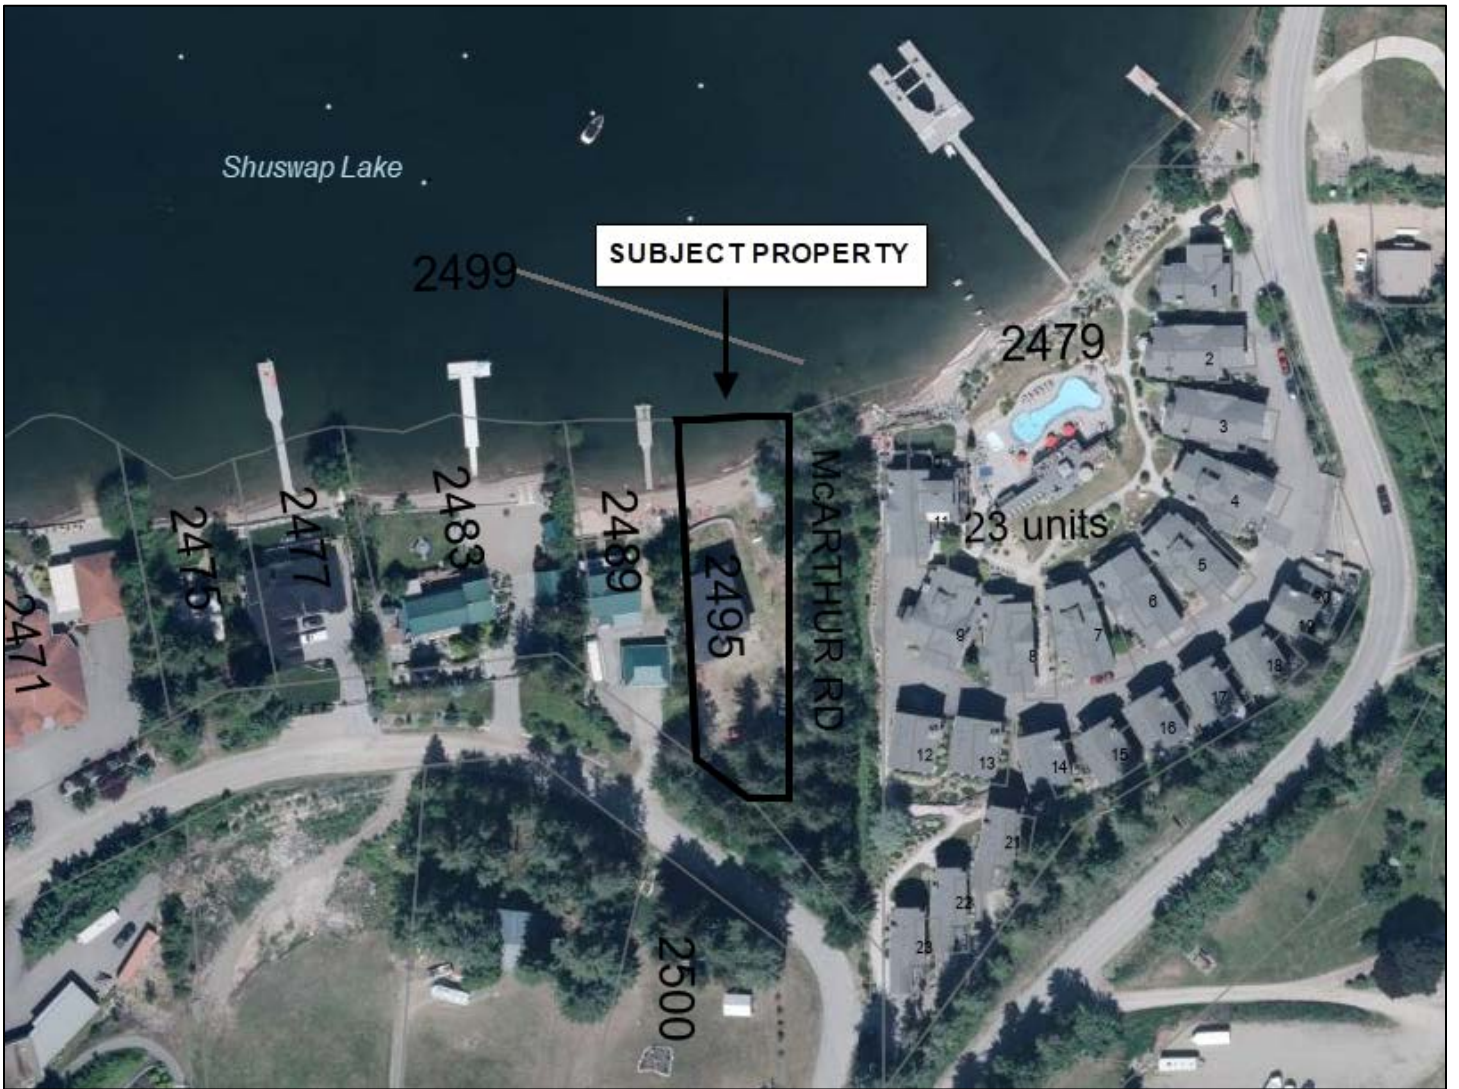

2023 Oblique Photo

