




Location

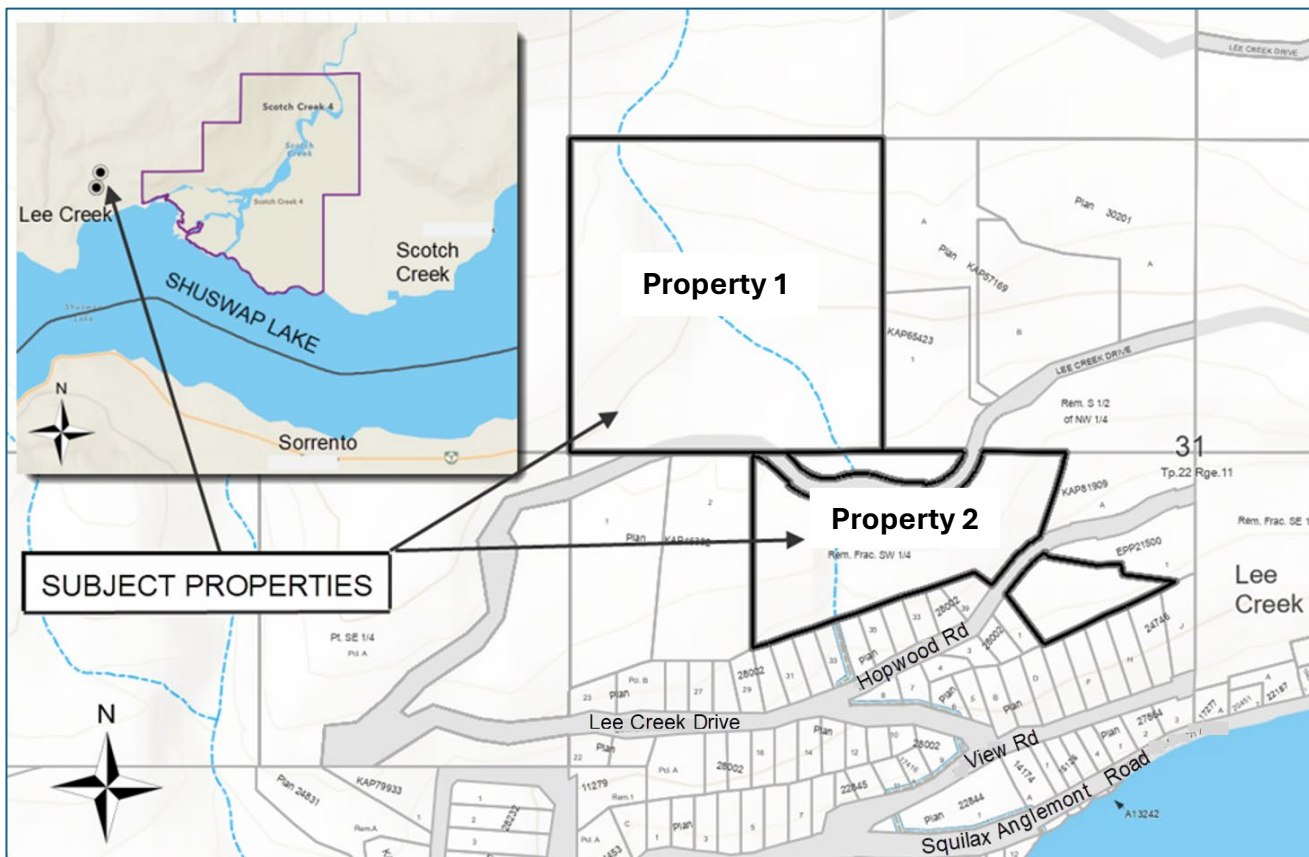



Electoral Area F Official Community Plan Bylaw No. 830

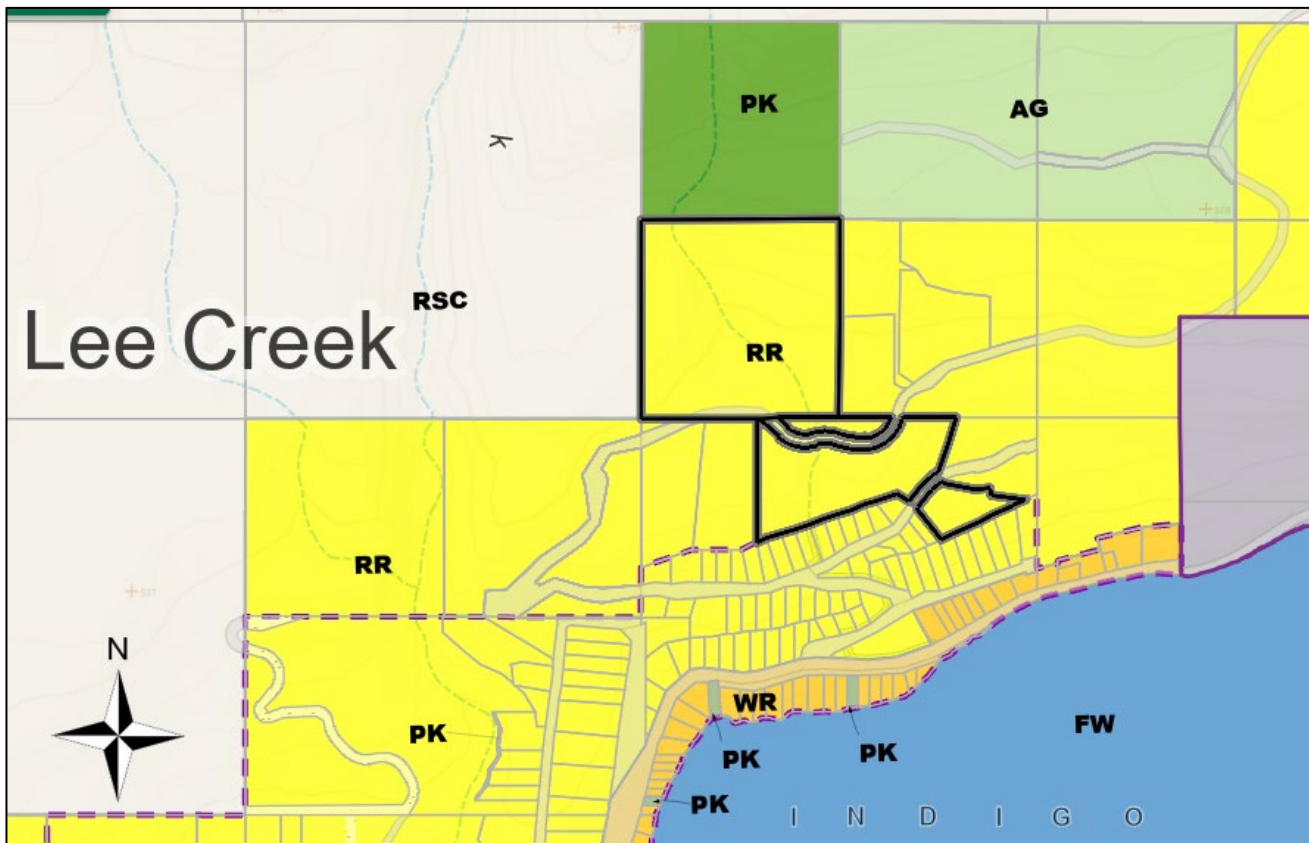

Scotch Creek/Lee Creek Zoning Bylaw No. 825

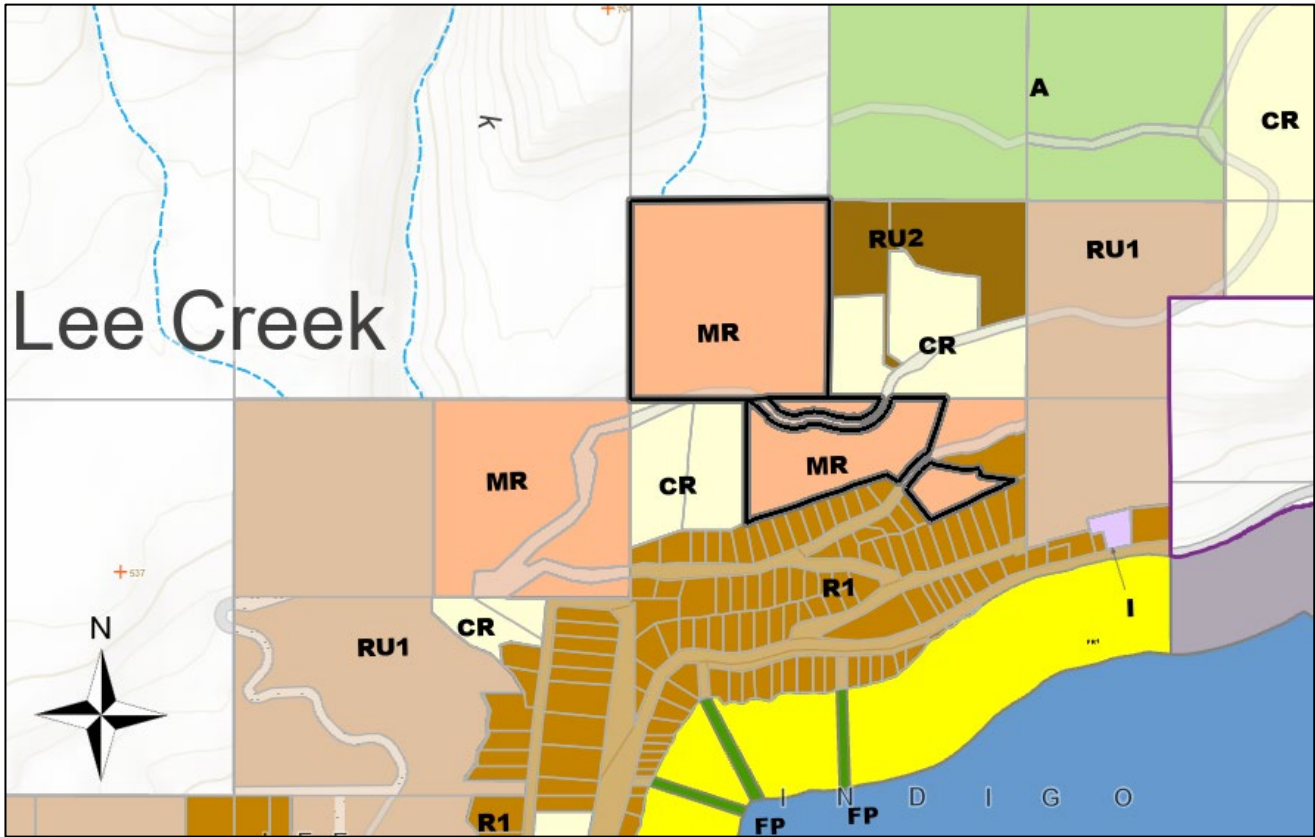


PROPOSED SUBDIVISION PLAN OF
 THE W $\frac{1}{2}$ OF THE S $\frac{1}{2}$ OF THE NW $\frac{1}{4}$
 SEC 31 TP 22 R 11 W6M KDYD
 AND
 THE FR. SW $\frac{1}{4}$ OF SEC 31 TP 22 R
 11 W6M KDYD
 except
 PLANS B5162, B6961, 7429, 8552,
 9287, 10078, 11279, 14174, 15126,
 17416, 22844, 22845, 24746,
 28002, KAP81909 AND EPP21500

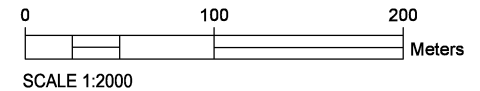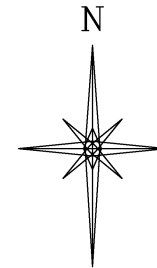


SKETCH PLAN OF AREA OF REMAINDER
AFTER SUBDIVISION OF PART OF
Fr SW 1/4 Sec 31 Tp 22 KDYD
EXCEPT PLANS B5162, B6961, 7429, 8552,
9287, 10078, 11279, 14174, 15126, 17416,
22844, 22845, 24746, 28002, KAP81909 AND
EPP21500

BCGS 82 L 093

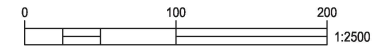

ALL DIMENSIONS AREA IN METRES
THE INTENDED PLOT SIZE OF THIS PLAN IS 560mm IN WIDTH BY 432mm
IN HEIGHT (SHEET SIZE C) WHEN PLOTTED AT A SCALE OF 1:2500

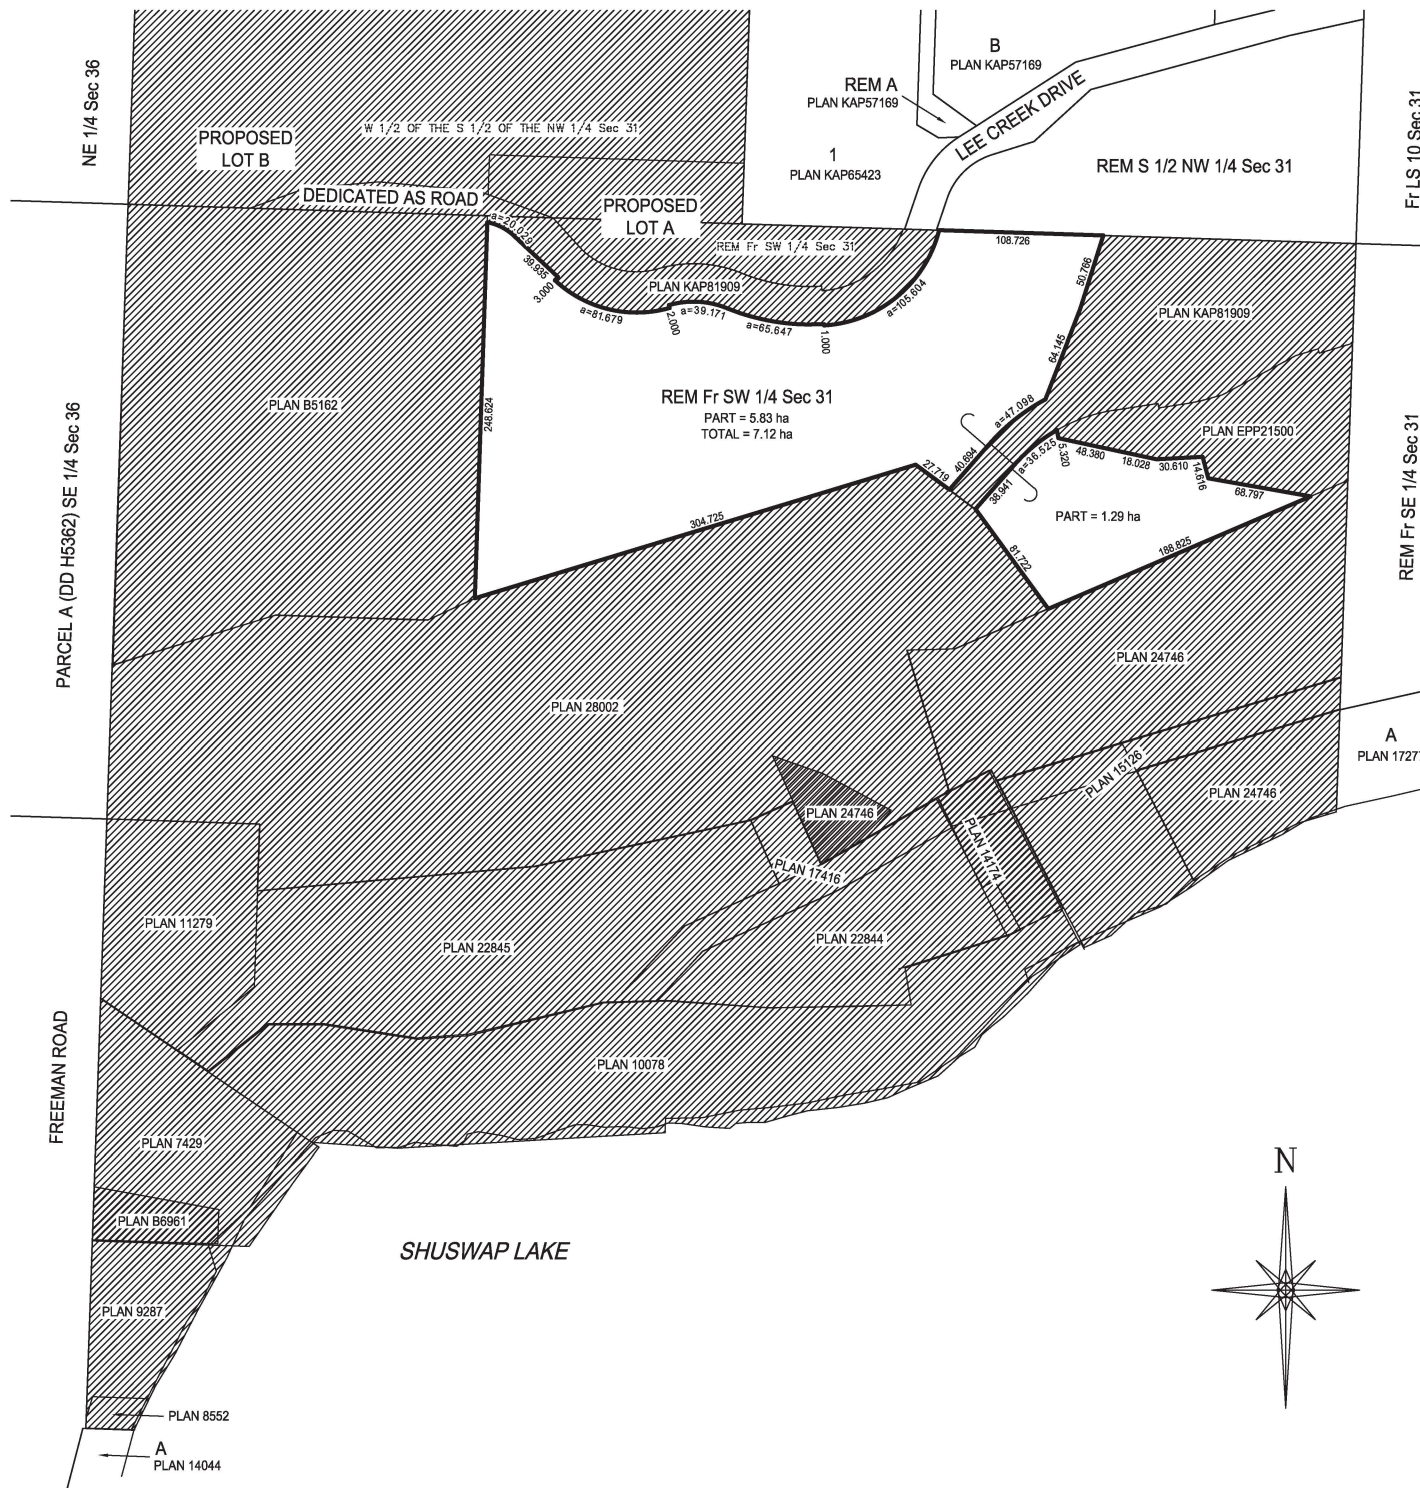

CAD FILE: T07566-SK-AREA.DWG (Mar 31/25)

Orthophoto (October 2023)



Slopes

