




Location

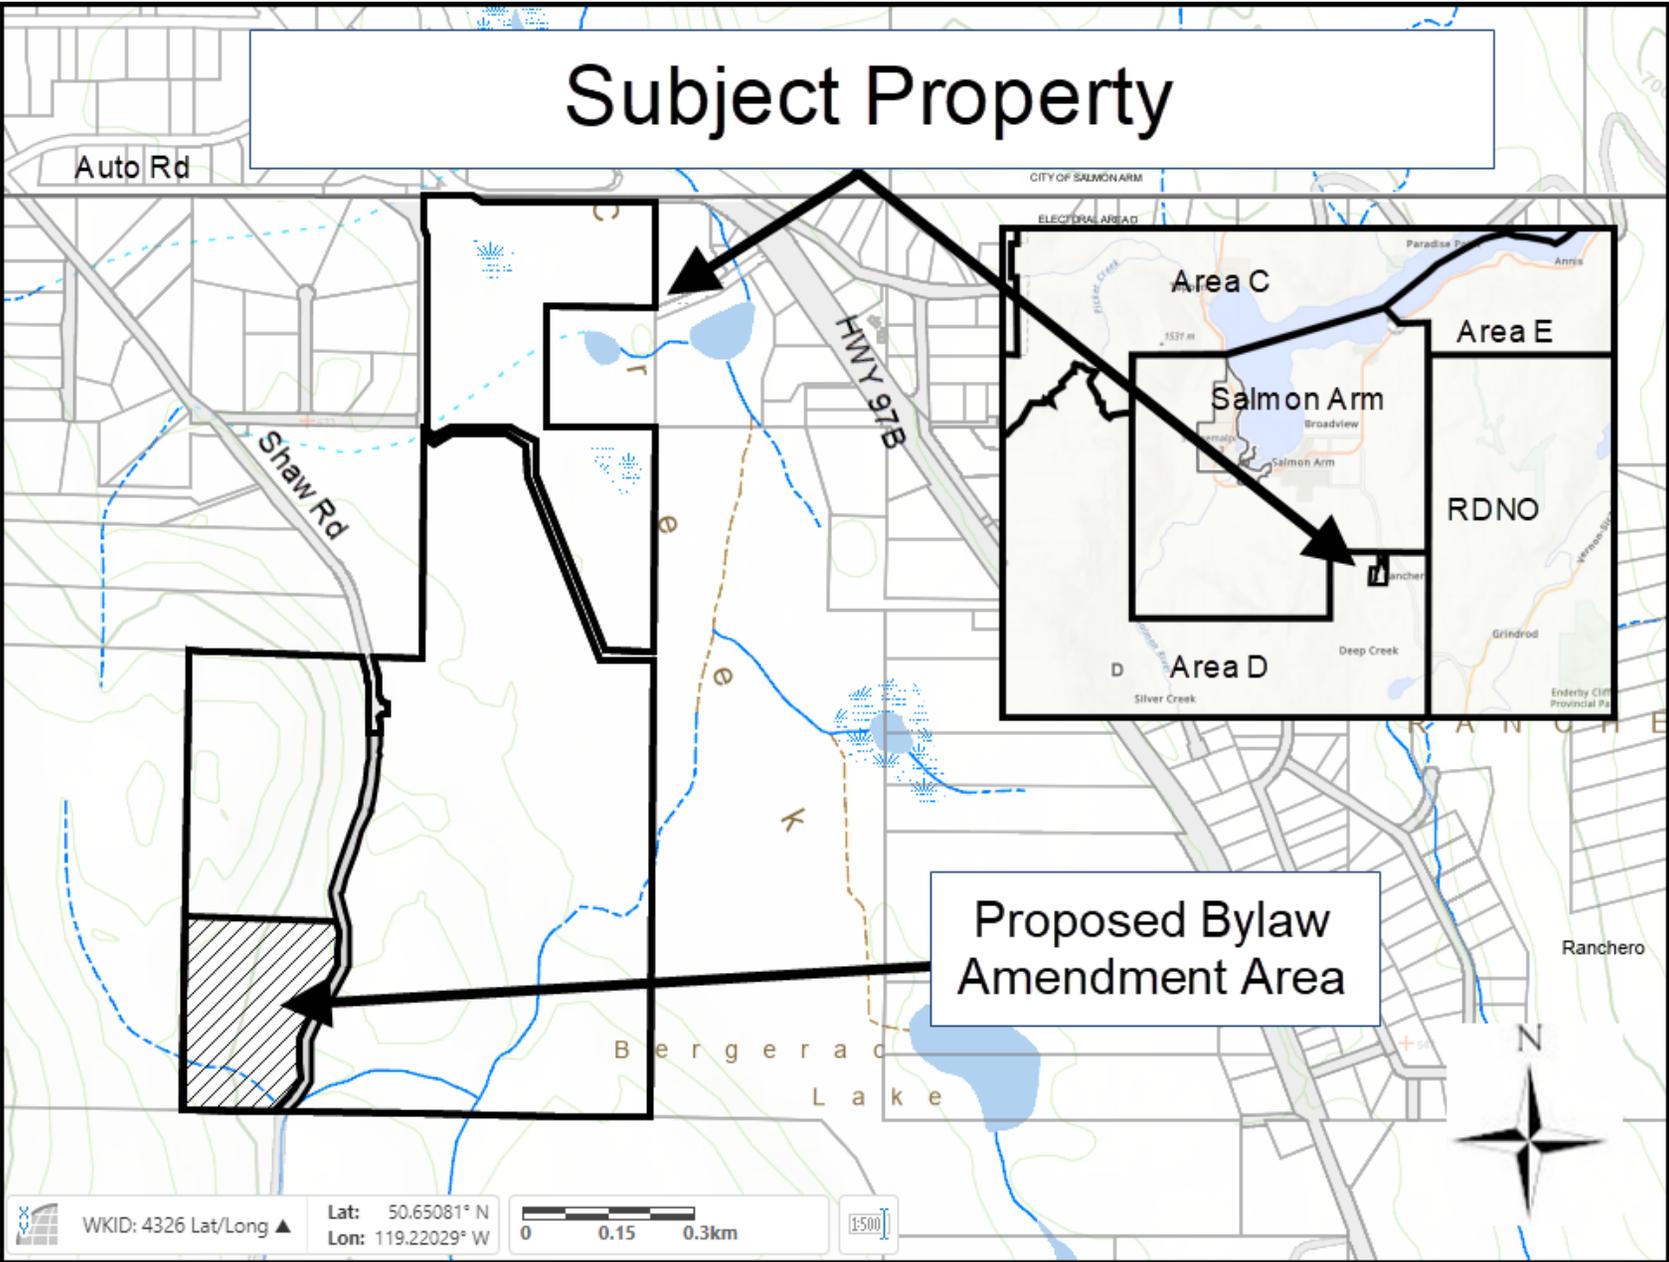

Ranchero/Deep Creek Official Community Plan Bylaw No. 750

AG - Agriculture


Proposed
Campground

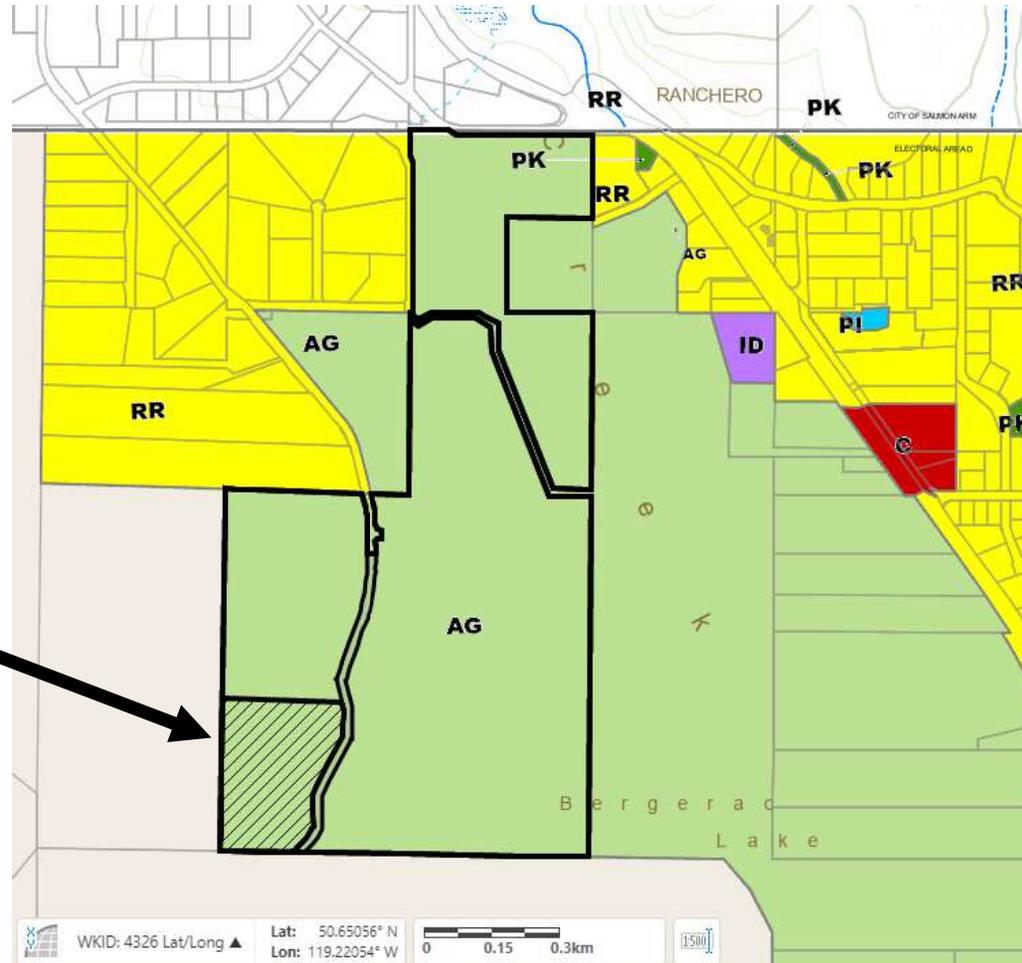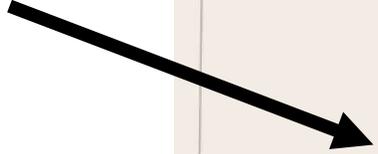

Ranchero/Deep Creek Zoning Bylaw No. 751


GC – Golf Course

Proposed
Campground

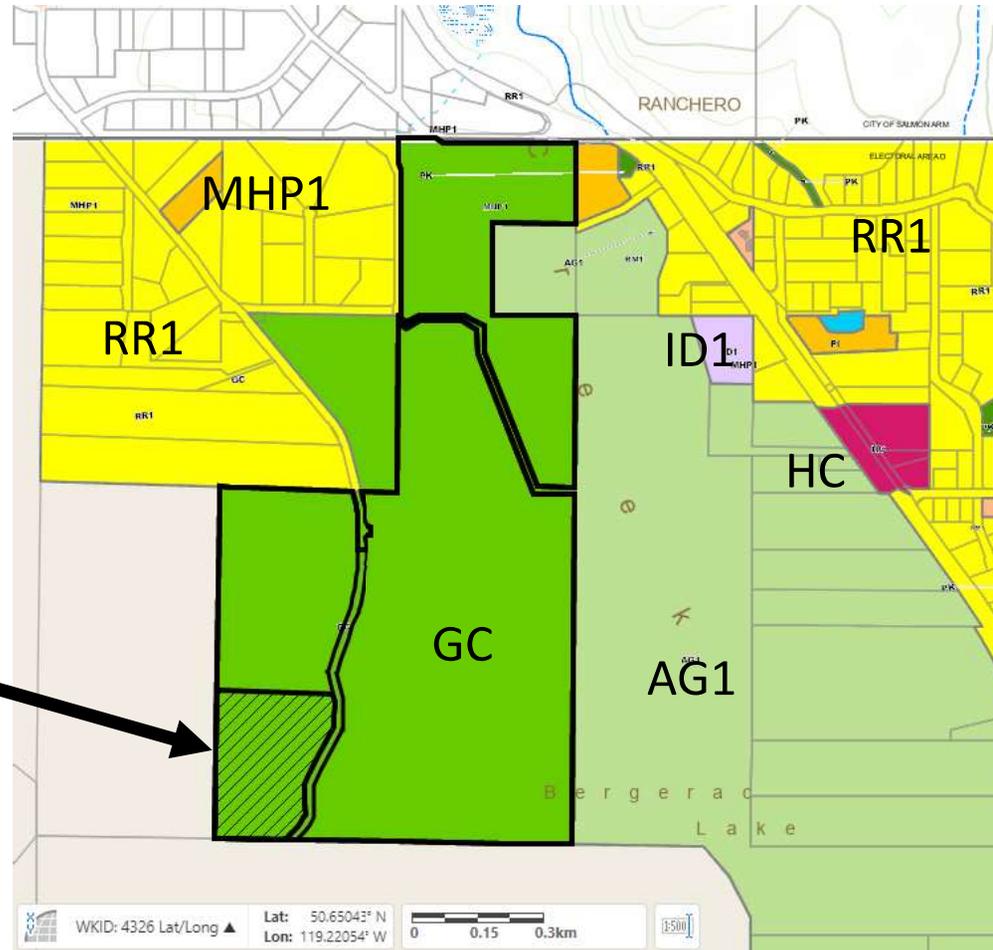


Agricultural Land Reserve (ALR)

Proposed
Campground

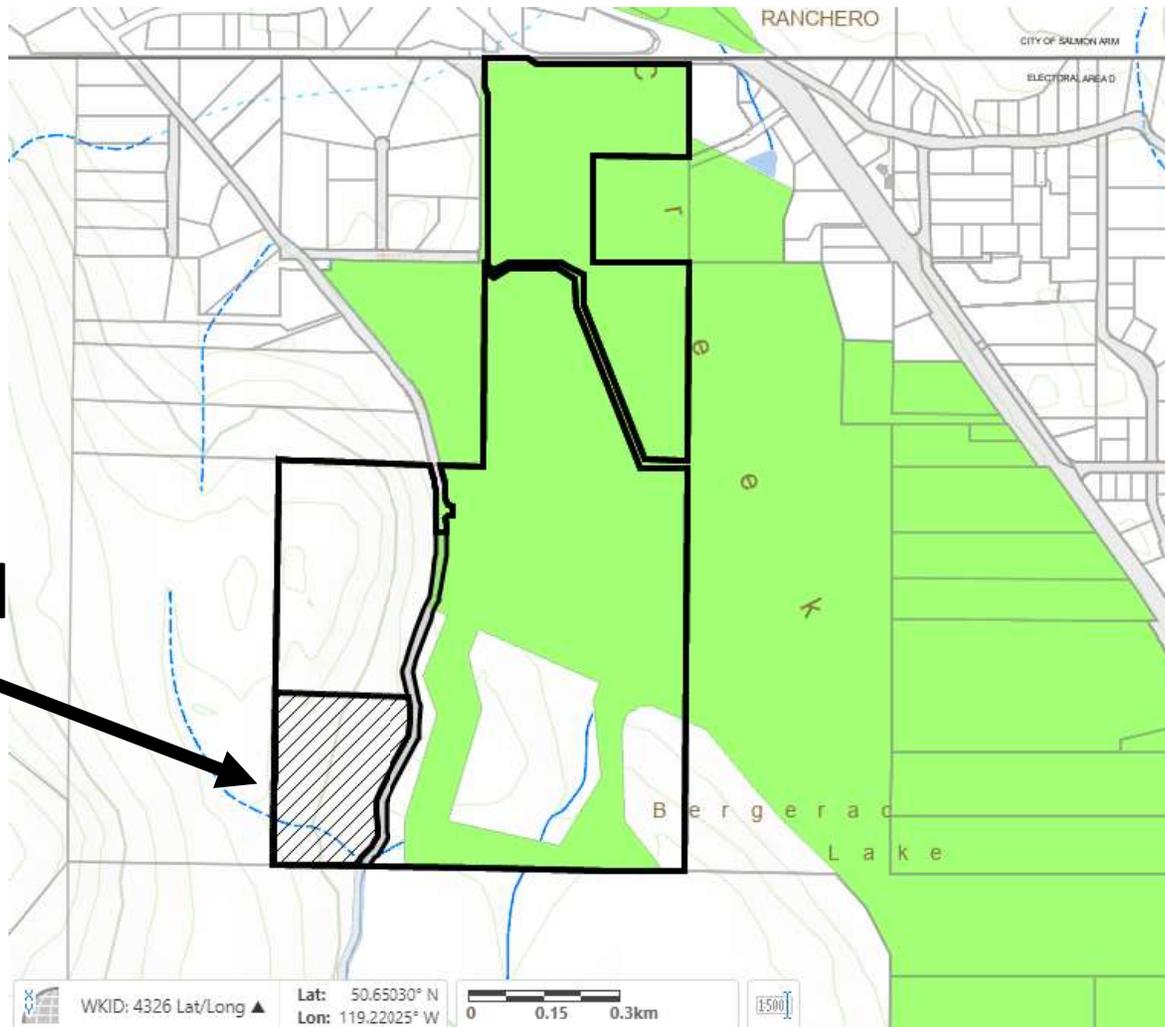


Slopes

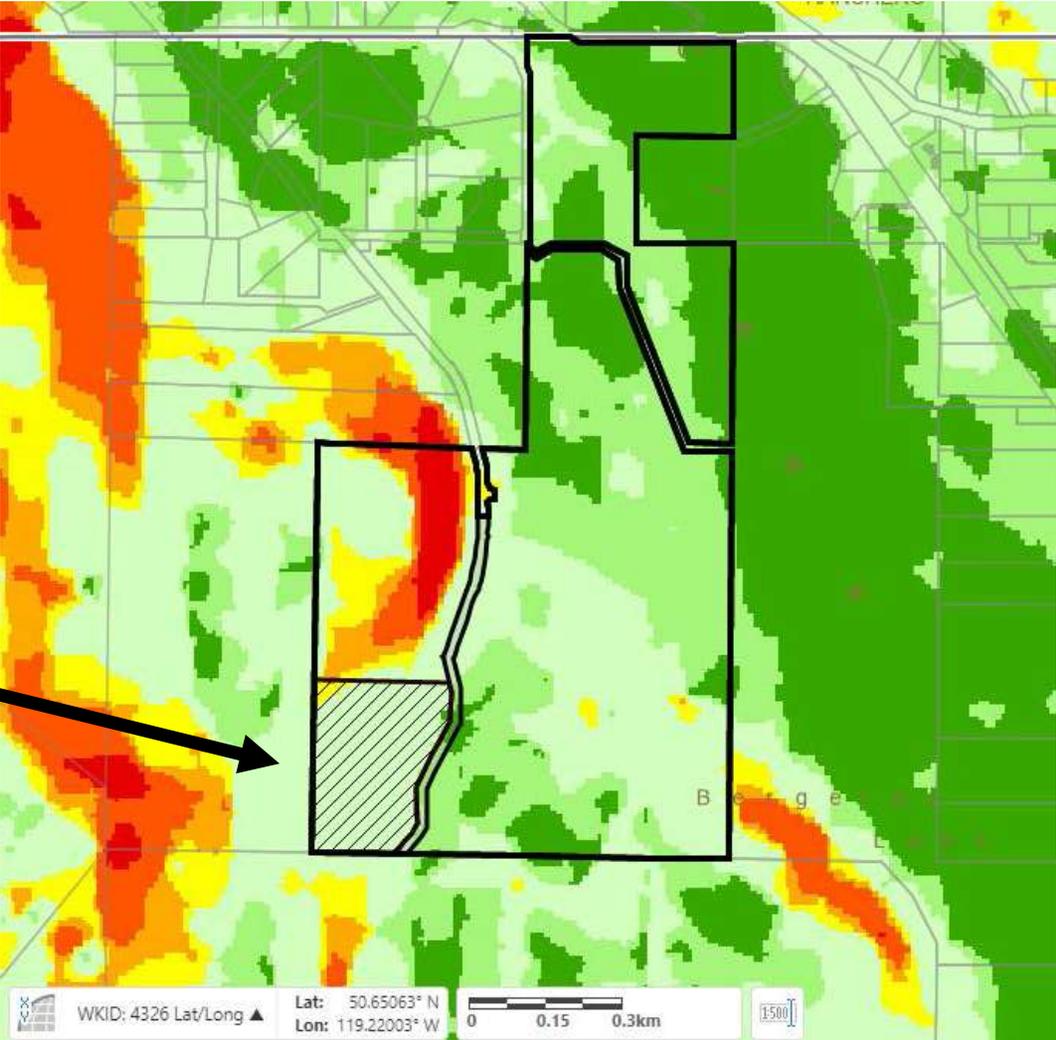

Proposed
Campground



Orthophoto

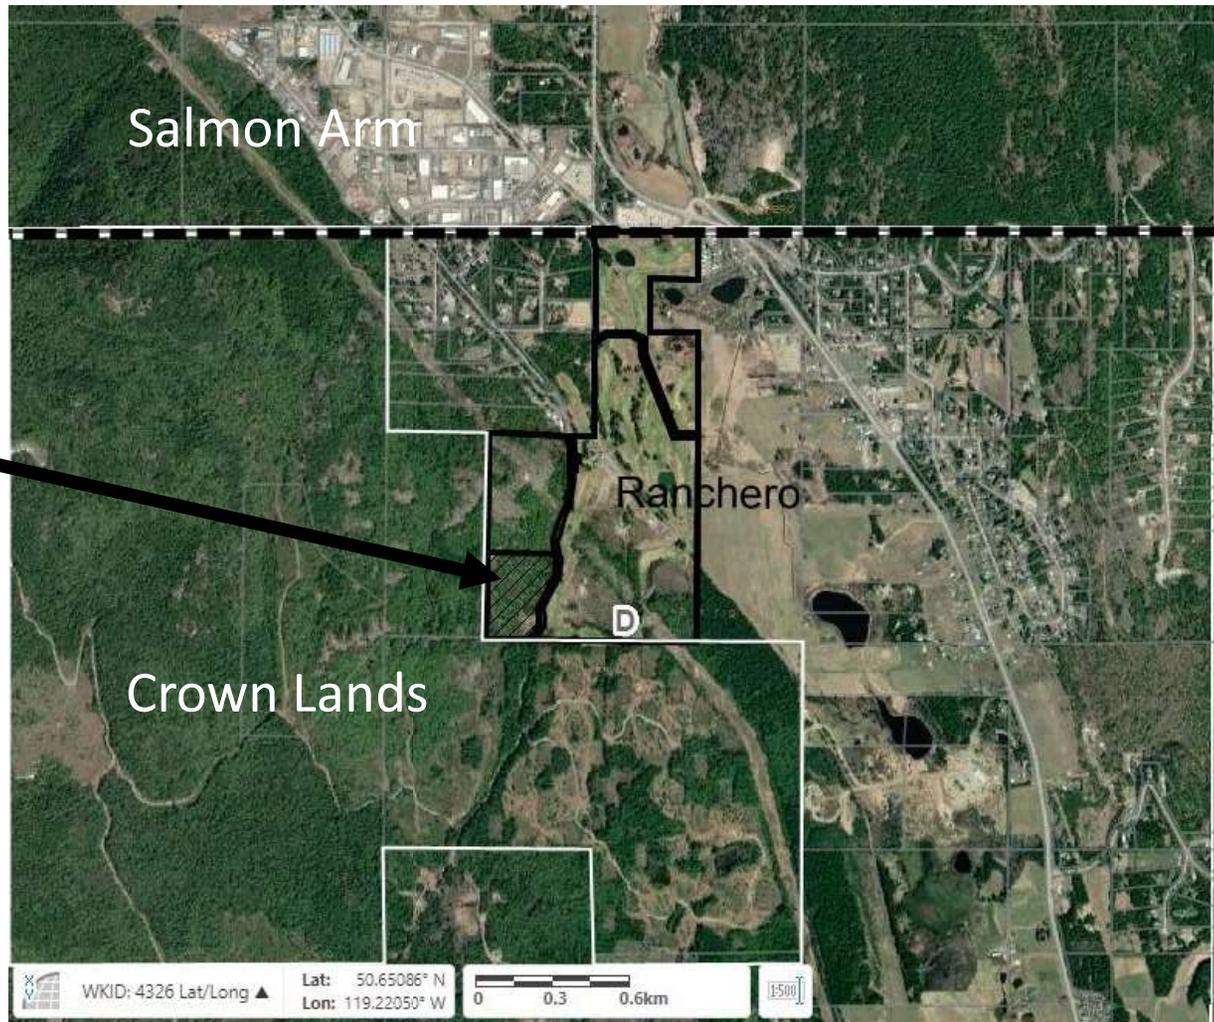

Proposed
Campground

Salmon Arm

Crown Lands

Ranchero


D

WKID: 4326 Lat/Long ▲ Lat: 50.65086° N Lon: 119.22050° W 0 0.3 0.6km 1:500



Orthophoto

Proposed
Campground

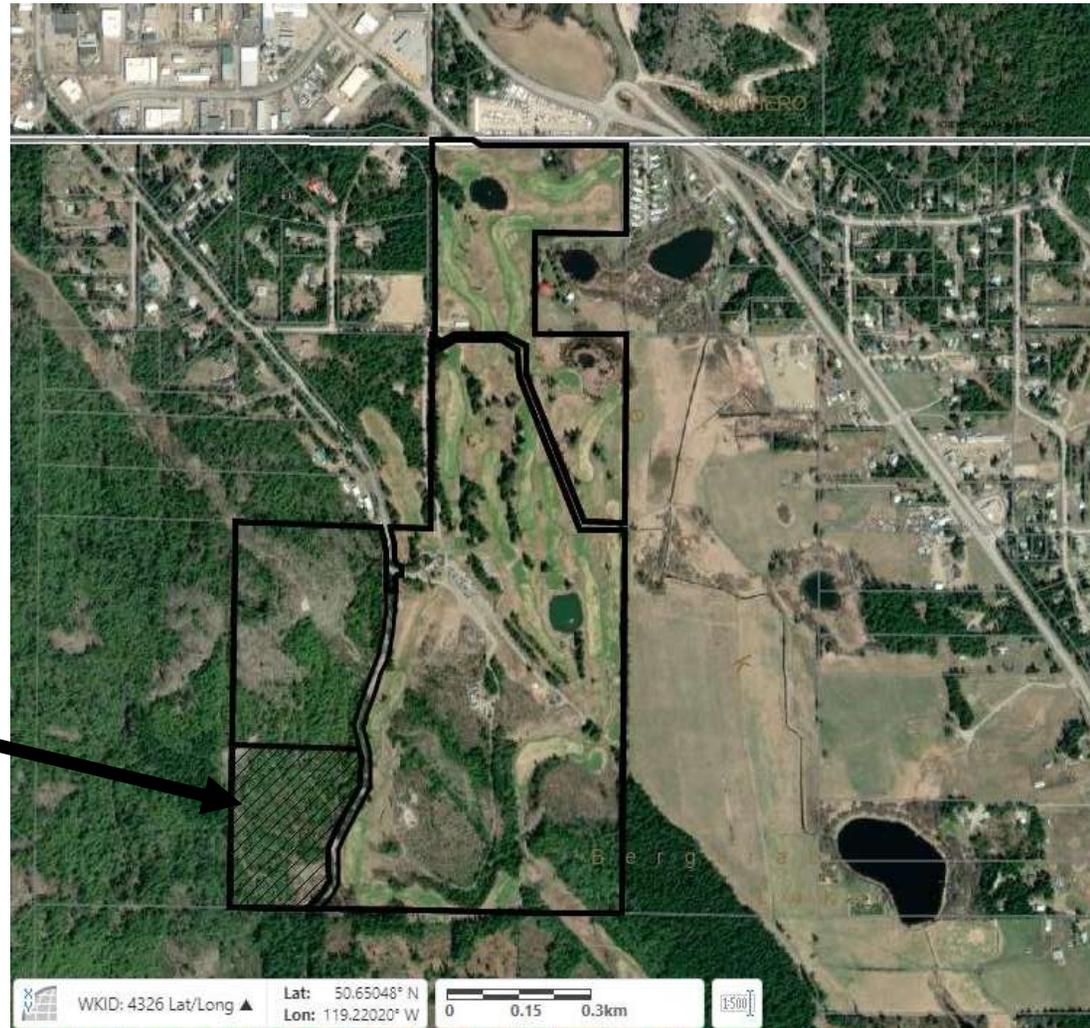

Orthophoto




NOTES:

HATCHED AREA REPRESENTS THE 'ACTIVITY AREA', WITHIN WHICH THE PICNIC TABLE AND FIRE RING ARE TO BE LOCATED. SITE SPECIFIC FACTORS INCLUDING:

- VIEWS
- PREVAILING WINDS
- SAFETY

WILL DETERMINE THE EXACT LOCATION OF THESE FACILITIES

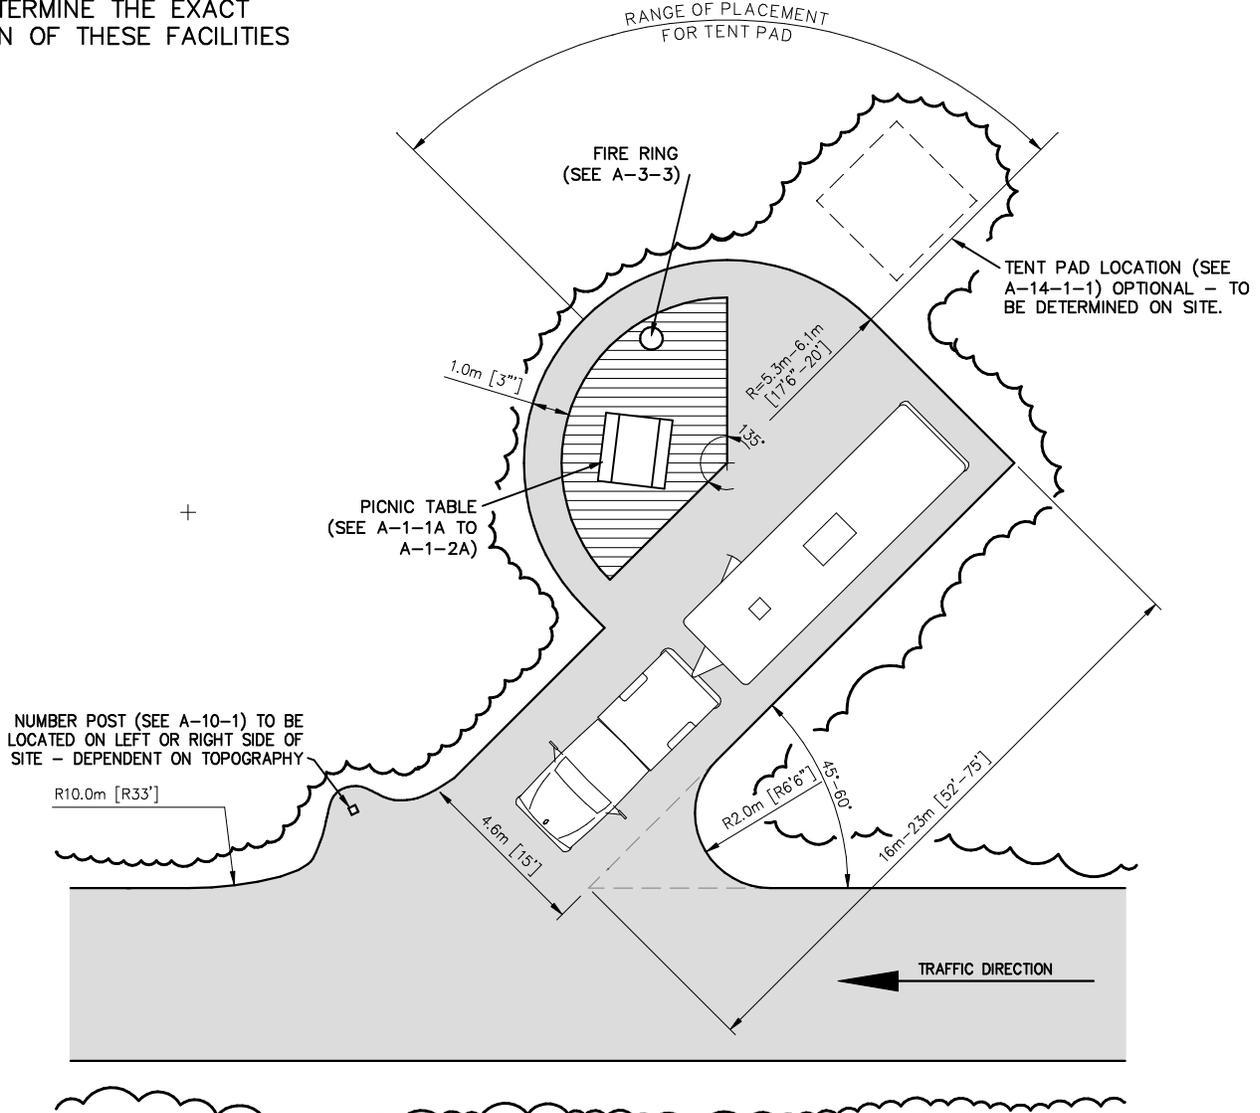

PROVINCE OF BRITISH COLUMBIA - PROVINCIAL PARKS - FACILITY STANDARDS

DATE	REVISED BY	REVISION
MAR., 99	USL	DRAWING UPDATE

**SECTION: GROUNDS & LAYOUT - 82100-20
SINGLE SITE - TYPE 1**


DESIGN BY:	SHEET	DRAWING No.
DESIGN DATE:	1 of 1	SDG-T1

NOTES:

HATCHED AREA REPRESENTS THE 'ACTIVITY AREA', WITHIN WHICH THE PICNIC TABLE AND FIRE RING ARE TO BE LOCATED. SITE SPECIFIC FACTORS INCLUDING:

- VIEWS
- PREVAILING WINDS
- SAFETY

WILL DETERMINE THE EXACT LOCATION OF THESE FACILITIES

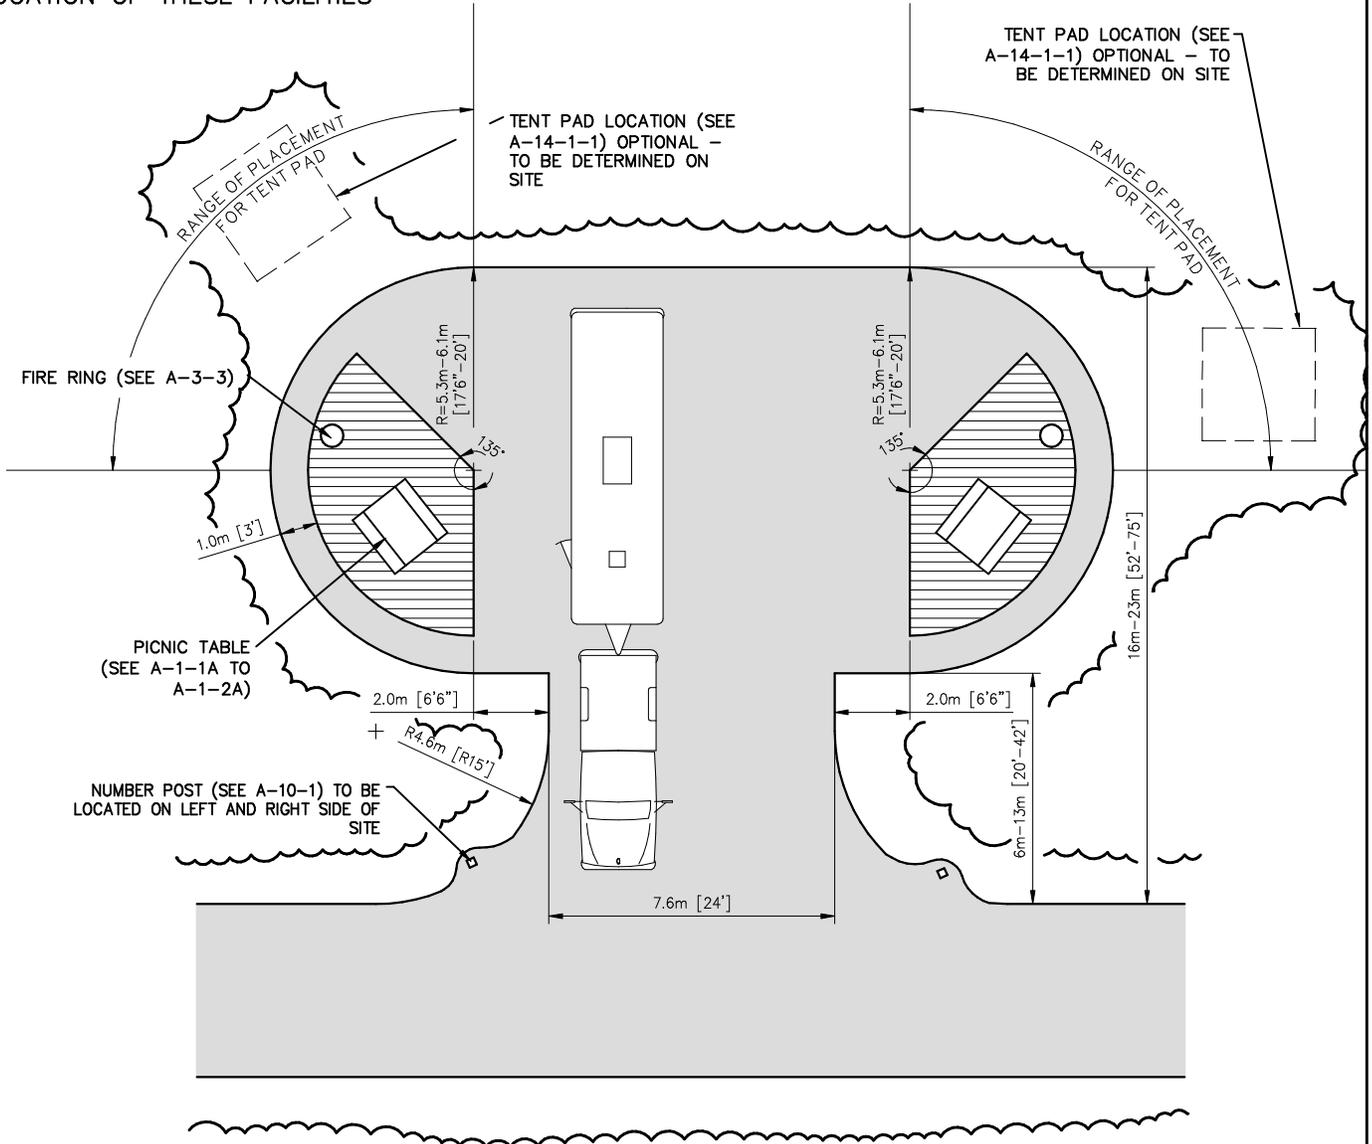

PROVINCE OF BRITISH COLUMBIA - PROVINCIAL PARKS - FACILITY STANDARDS

DATE	REVISED BY	REVISION
MAR., 99	USL	DRAWING UPDATE

**SECTION: GROUNDS & LAYOUT - 82100-20
DOUBLE SITE - TYPE 2**

DESIGN BY:	SHEET	DRAWING No.
DESIGN DATE:	1 of 1	SDG-T2